


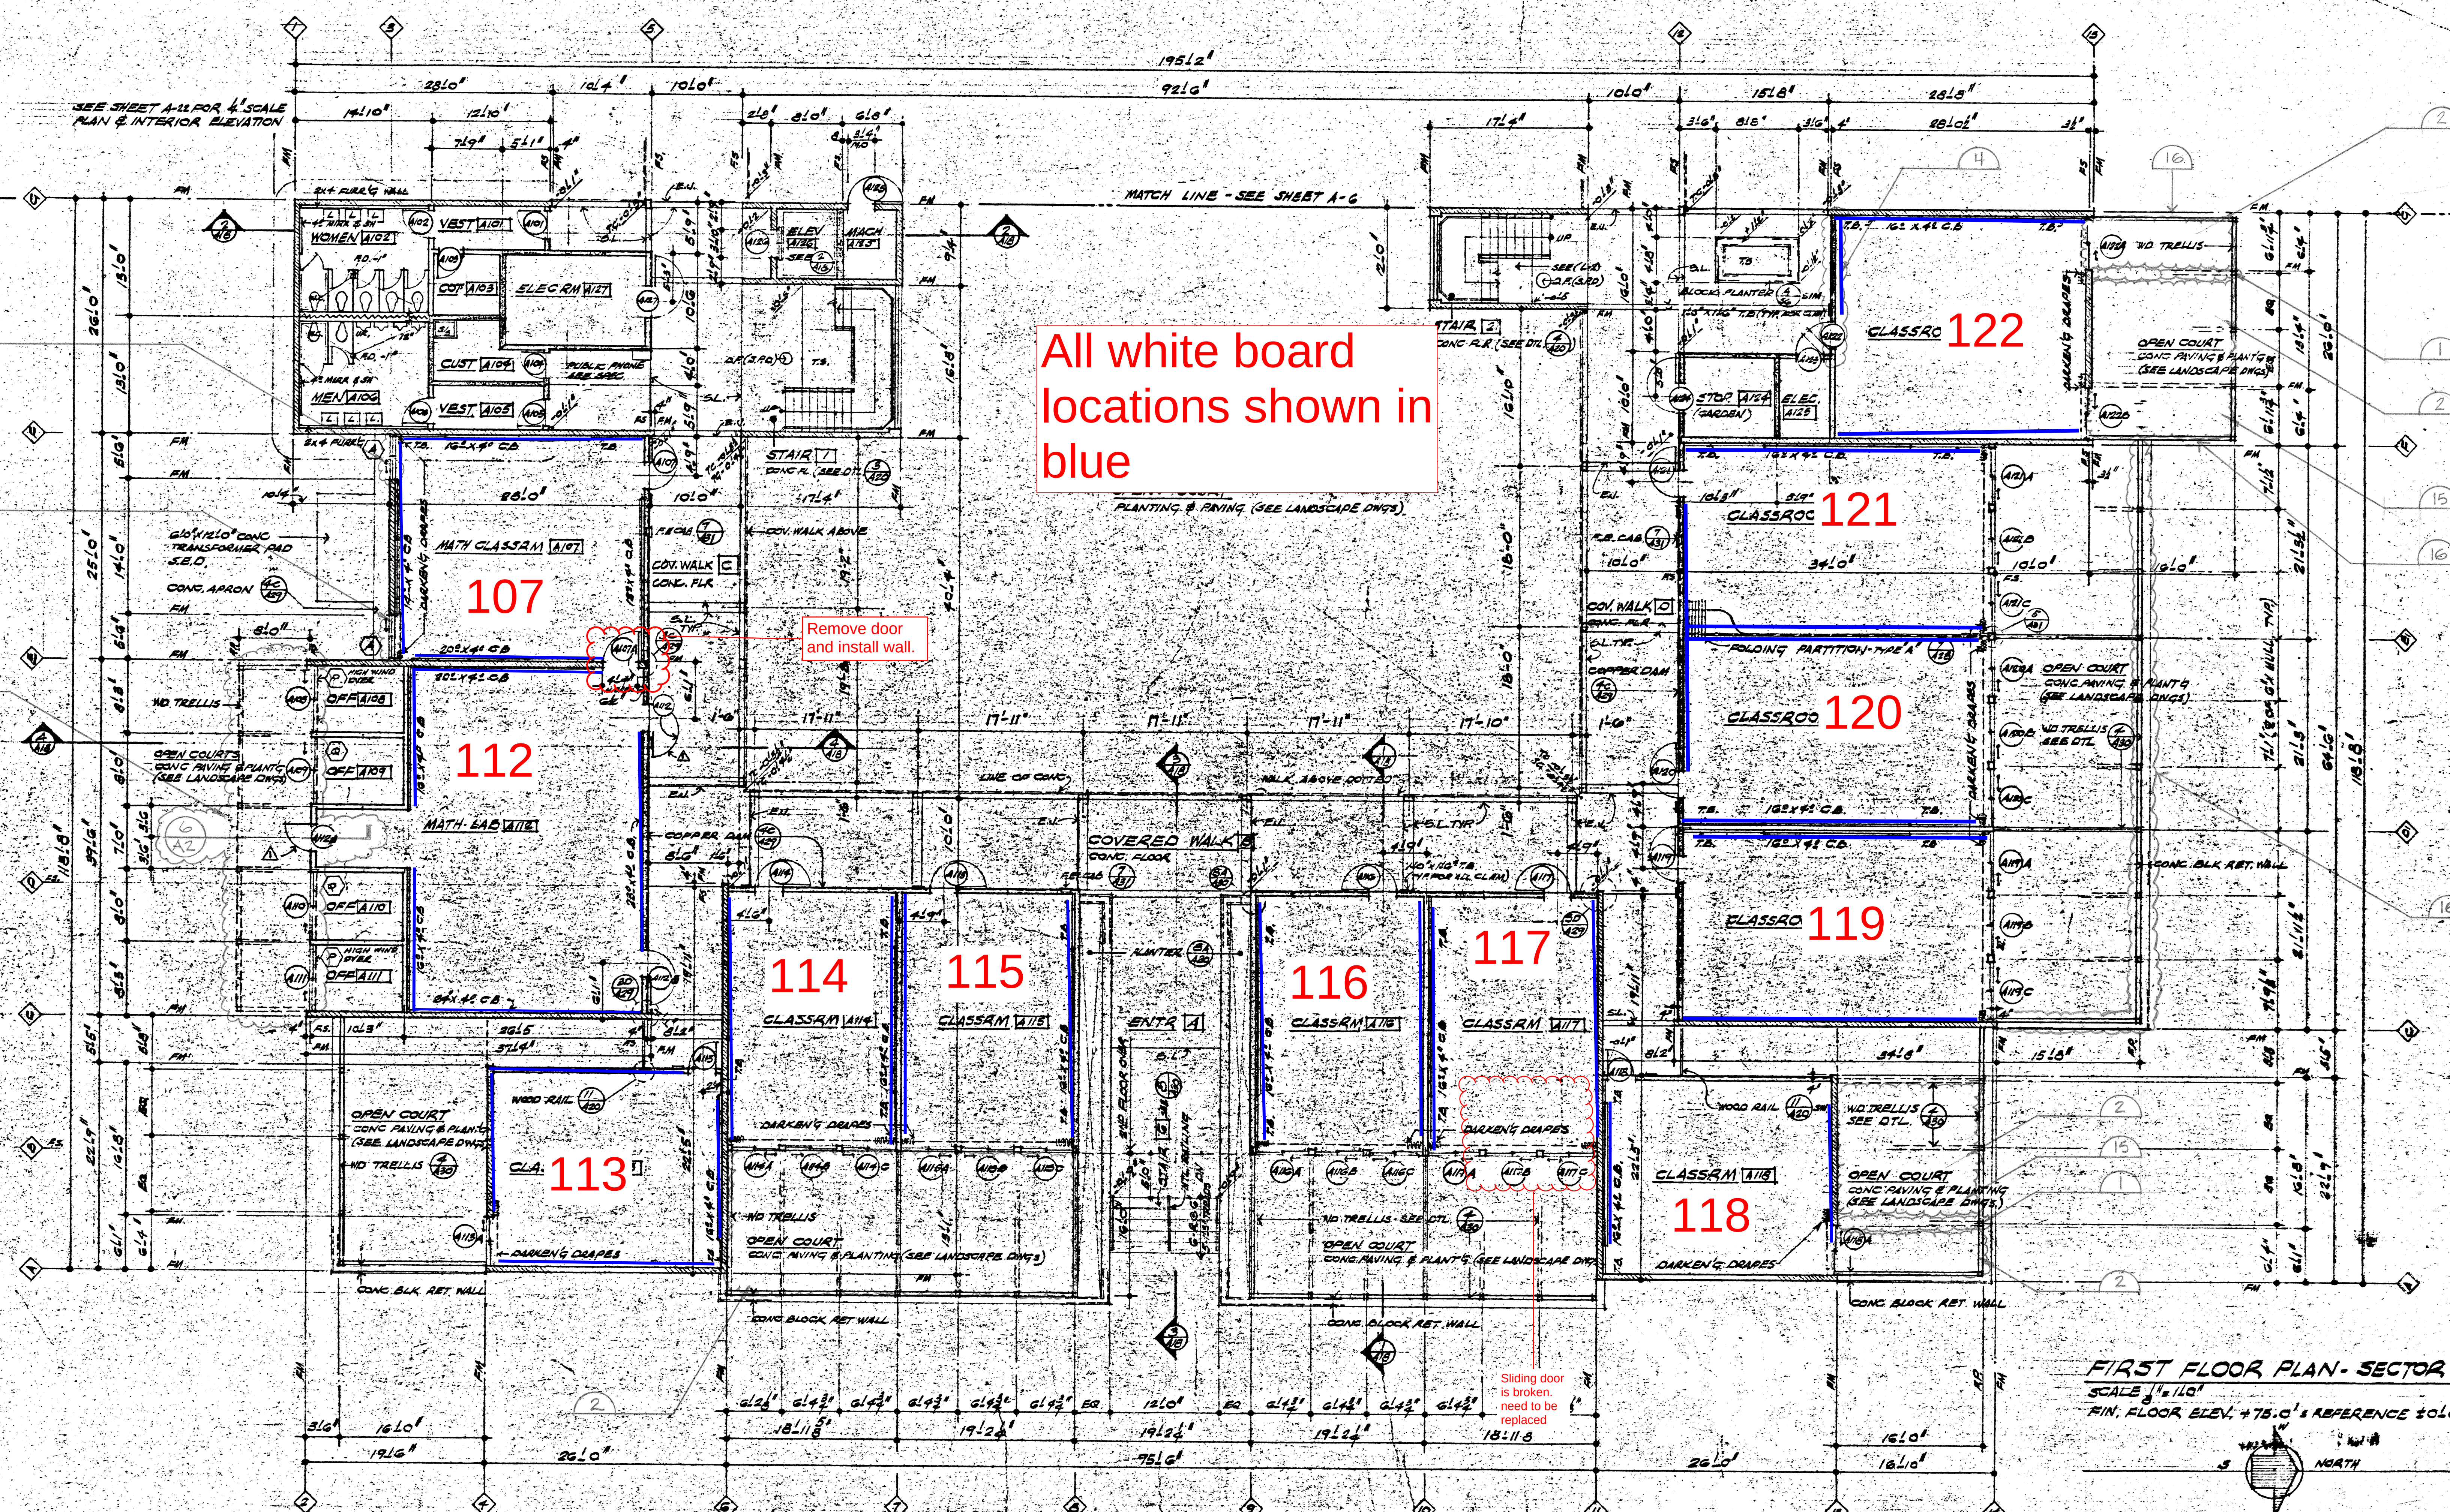

All white board locations shown in blue

Remove door and install wall.

Sliding door is broken and needs to be replaced

FIRST FLOOR PLAN - SECTOR A
SCALE 1/8" = 1'-0"
FIN. FLOOR ELEV. +75.0' REFERENCE ±0.0


LEGEND AND SYMBOLS

- 6x6x16 CONCRETE BLOCK WALL, UNLESS OTHERWISE NOTED
- TYPICAL 5" O.D. WALL, 2x6 @ 16" O.C. UNLESS OTHERWISE NOTED
- SOUND WALL, SEE DETAIL FOR TYPE
- ONE HOUR STUD, 2x6 @ 16" O.C. UNLESS OTHERWISE NOTED
- W/ATC FINISH BOTH SIDES TO UNDERSIDE OF ROOF SHEATHING
- COLUMN LINE
- ROOM NUMBER
- DOOR NUMBER (SEE SHEET A-25)
- WINDOW TYPE (SEE SCHEDULE 20 & 21)
- TYPICAL STUD WALL WITH COPPER CHIM

- CABINET REFERENCE - PRE-FIN CAB. (SEE SHT. A-25)
- MILL CABINET REFERENCE (SEE SHT. A-26)
- DETAIL REFERENCE - DETAIL NUMBER TOP, SHEET NO. BOTTOM
- EXTERIOR ELEV. REFERENCE SECTION REFERENCE
- INTERIOR ELEVATION REFERENCE FOR EACH ROOM
- ELEV. NUMBERS AS SHOWN SEE GENERAL NOTES FOR SHEET NO.
- DIRECTION FOR OF SLIDING PANEL FOR SLIDING DOOR & WALL
- FLOOR, RAIL REFERENCE
- E.V. CONC. EXPANSION JOINT
- S.L. CONC. SCORE LINE

GENERAL NOTES

- ALL DIMENSIONS SHOWN ARE TO CENTERLINE OF STUDS, DOORS, OPENINGS, CONC. WALLS, MULLIONS, COLUMNS UNLESS OTHERWISE NOTED.
- FLOOR ELEVATION AT TOP OF CONCRETE SLABS OR CERAMIC TILE FINISH FLOORS IS ELEV. ±0.0' WHERE FLOORS ARE PITCHED TO DRAIN ELEV. ±0.0' IS AT HIGH POINTS OF FINISHED FLOORS.
- SEE SHEET A-21 FOR INTERIOR ELEVATION, UNLESS OTHERWISE NOTED.
- SEE SHEET A-25 FOR ROOM FINISH SCHEDULE.

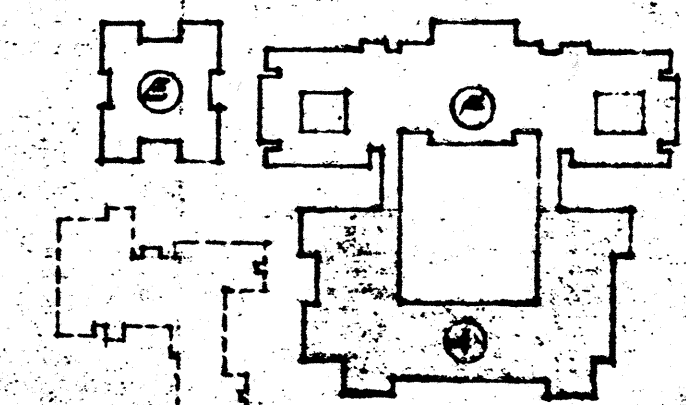

KEY PLAN
SCALE 1" = 100'

BASE BID NO. 1

LIBERAL ARTS BUILDING

FIRST FLOOR PLAN - SECTOR A
ACADEMIC ARTS COMPLEX
DIABLO VALLEY COLLEGE
PLEASANT HILL, CALIFORNIA


COMETTA AND GIANFICH
ARCHITECTS
1111 MAGDONALD AVENUE
RICHMOND, CALIF. 94801
P.O. BOX 1000
RICHMOND, CALIF. 94801
TEL. (415) 835-1000
FAX (415) 835-1001

PROJECT ENGINEER
CONSULTING ENGINEER

A3
DATE 4/26/88
2515.88

Exclude from scope


Exclude from scope

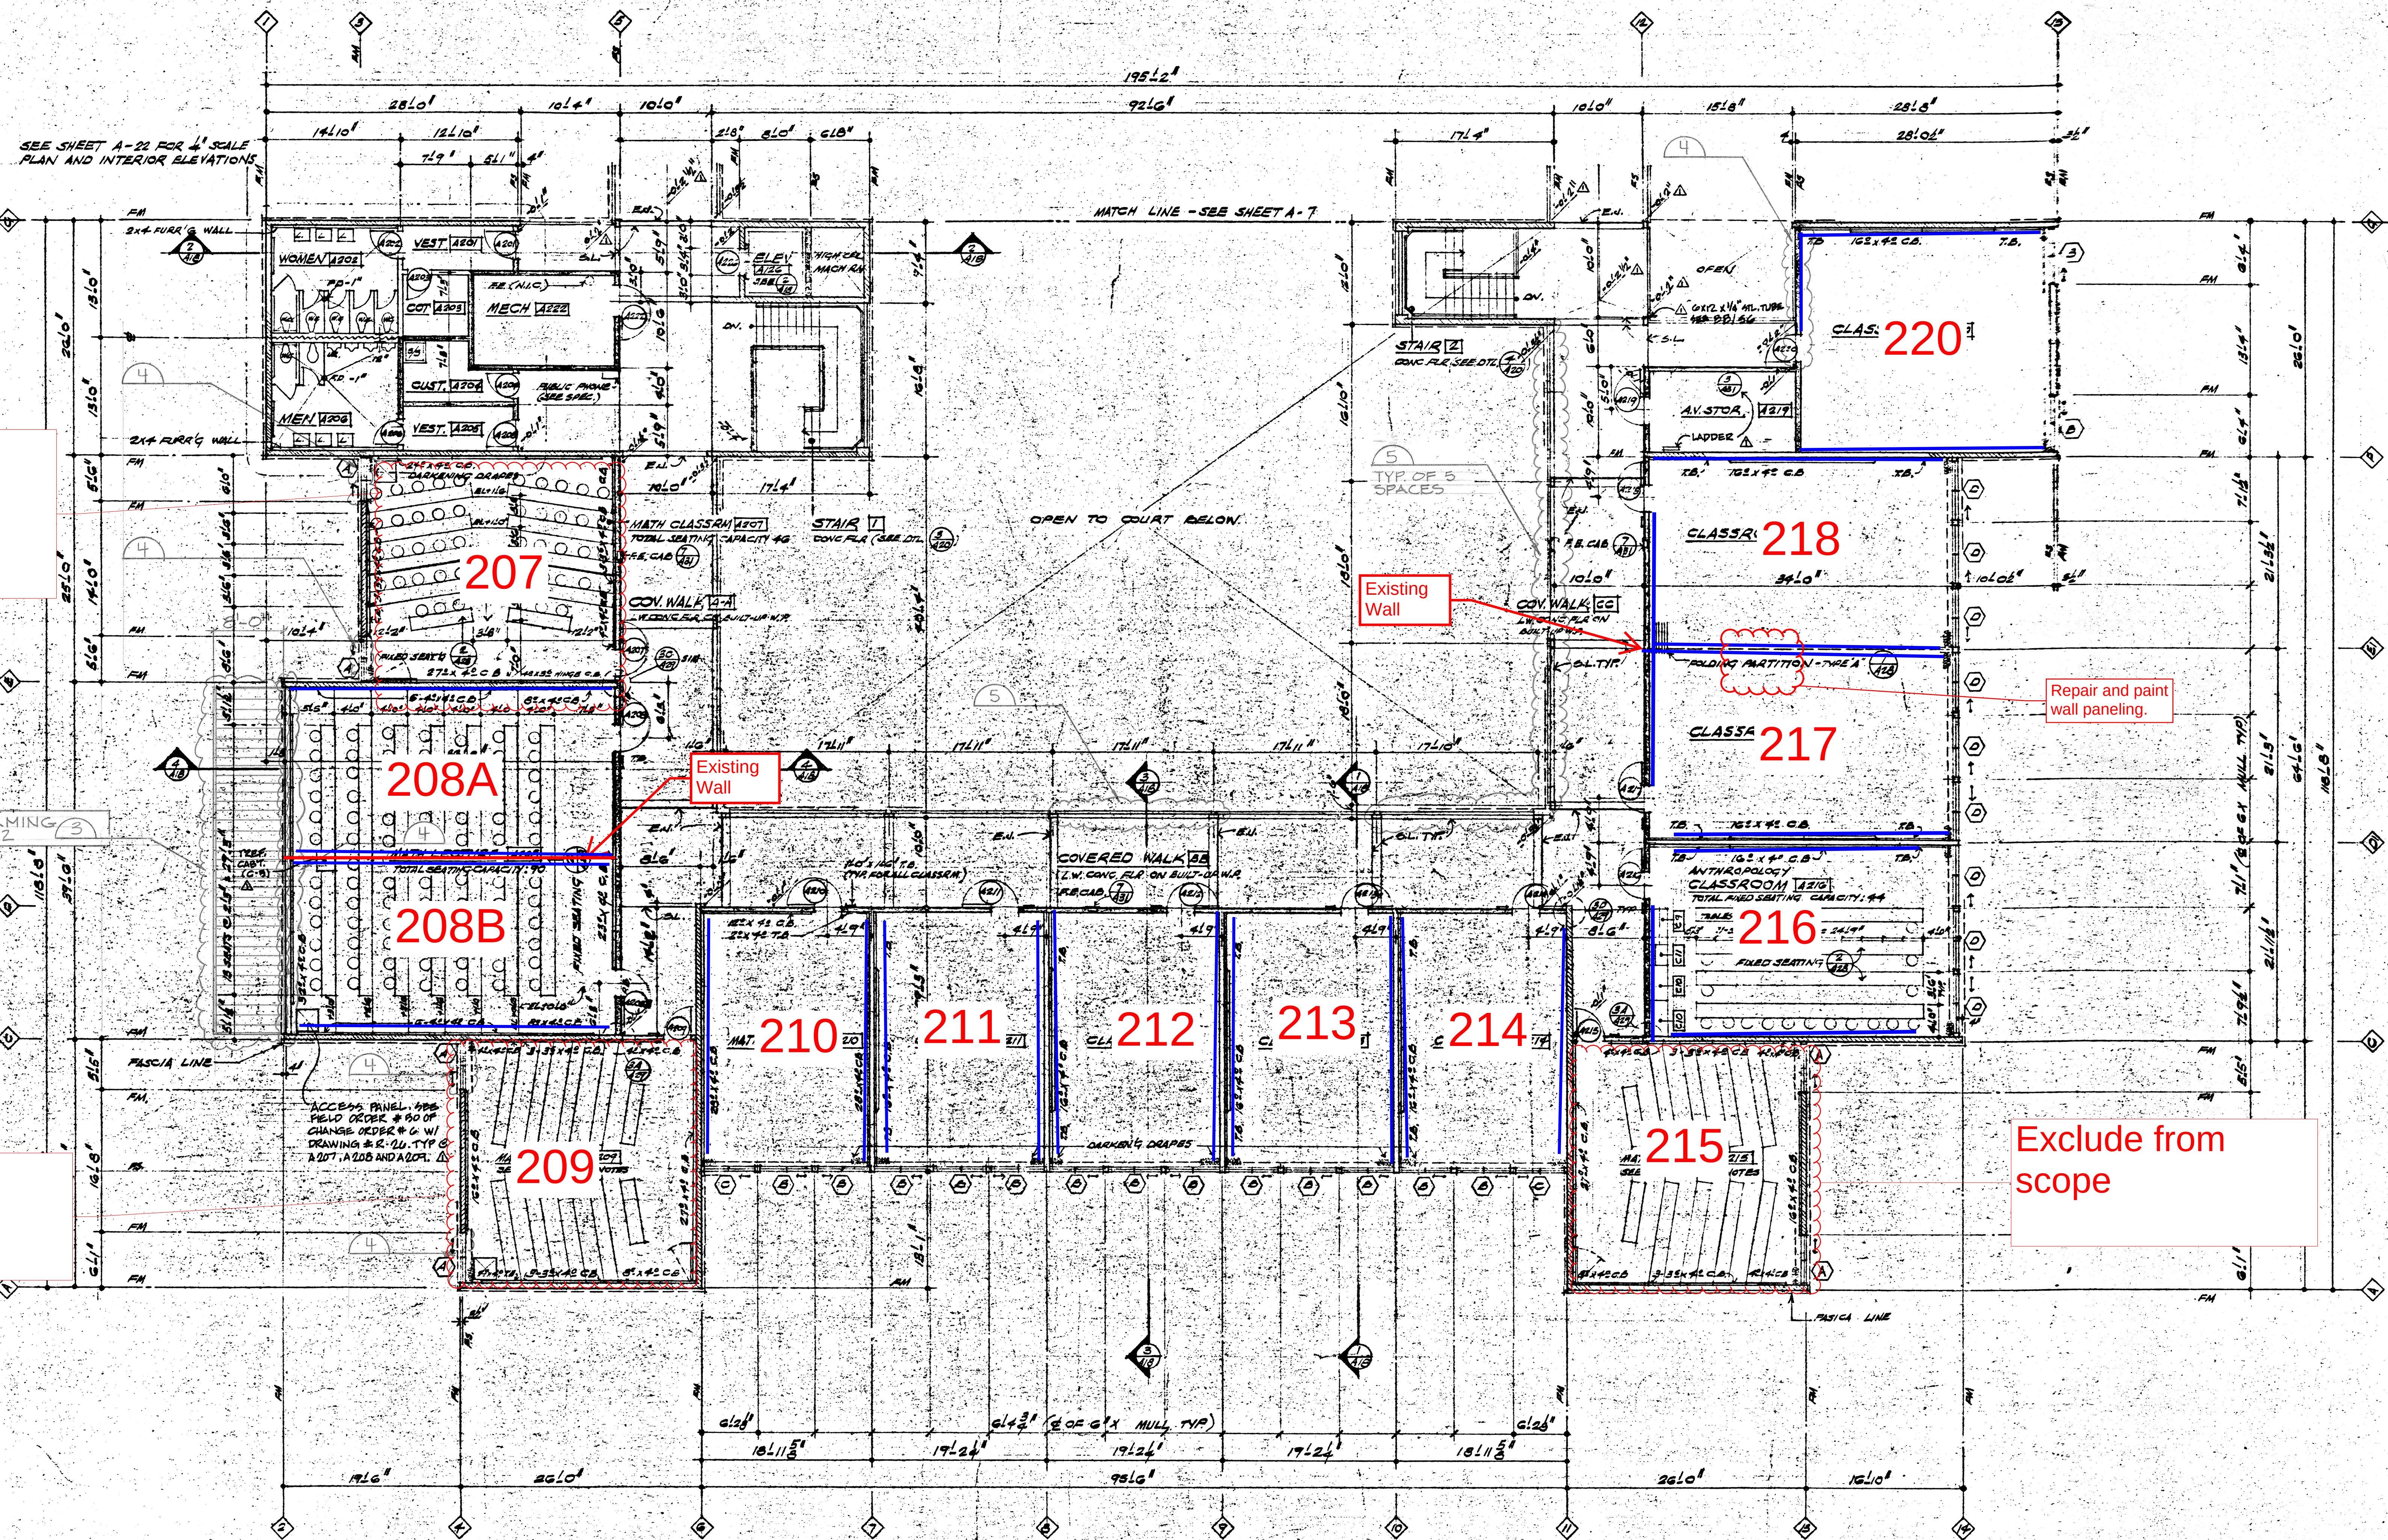

SECOND FLOOR PLAN - SECTOR 'A' SCALE 1/8" = 1'-0"

FIN. FLOOR ELEV. +56.0' - REFERENCE ELEV. 50.0'

- NOTES:
- 1- SEE SHEET A-1 FOR LEGEND SYMBOLS & GENERAL NOTES
 - 2- SEE SHEET A-2 FOR INTERIOR ELEVATIONS, UNLESS OTHERWISE NOTED
 - 3- SEE SHEET A-3 FOR ROOM FINISH SCHEDULE

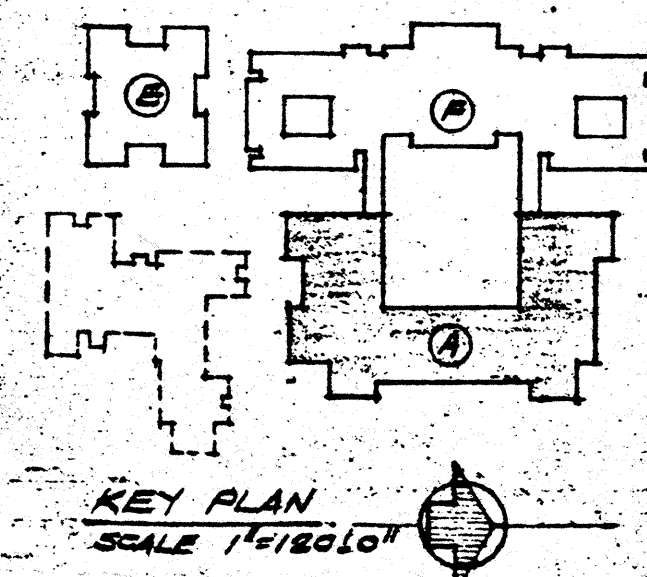

BASE BID NO. 1

LIBERAL ARTS BUILDING

SECOND FLOOR PLAN - SECTOR 'A'
ACADEMIC ARTS COMPLEX
DIABLO VALLEY COLLEGE
PLEASANT HILL, CALIFORNIA

COMETTA AND CIANFICHI
3515 MACDONALD AVENUE
RICHMOND, CALIF. 94804
ARCHITECTURAL FIRM

STRUCT. ENGINEER
CONSULT. ENGINEER

SHEET
A4
OF 13
DATE
4/26/88
2515.88