

Exhibit B - DVC Sign Standards



**Campus Wayfinding
Sign System V 1.0**

SECTION	SHEET#	CODE	DESCRIPTION
1.0 Introduction	1.0.0	INTRO	Introduction
	1.1.0	SPEC	How to Specify Signs
2.0 Sign Quality Standards	2.0.0	FAB1	Fabrication Requirements 1
	2.0.1	FAB2	Fabrication Requirements 2
	2.1.0	SYMB	Type & Symbols
	2.2.0	COLOR	Colors & Materials
3.0 Sign System Overview	3.0.0	SIGNS	Wayfinding Signs in System
	3.1.0	SIGNS1	Regulatory Signs in System
	3.2.0	MET	Sign Placement Methodology
4.0 Accessibility & ADA Requirements	4.0.0	ADA	ADA Compliance Requirements
5.0 Sign Design Detail	5.0.0	MARQ	Banner Marquee
	5.1.0	MON1	Campus Entry Monument
	5.2.0	LOT1	Parking Lot ID
	5.2.1	VEH1	Vehicular Wayfinding
	5.3.0	LOT2	Parking Lot Pole ID
	5.3.1	LOT3	Parking Pay Station Pole ID
	5.4.0	BAN1	Light Standard Banner
	5.4.1	BAN2	Light Standard Banner Design
	5.5.0	MAP1	Campus Map
	5.5.1	MAP2	Campus Map Artwork
	5.6.0	PED1	Large Pedestrian Wayfinding
	5.6.1	PED2	Post & Panel Pedestrian Wayfinding
	5.6.2	PED3	Small Pedestrian Wayfinding
	5.7.0	PED4	On Building Pedestrian Wayfinding
	5.8.0	PED5	Finger Post Pedestrian Wayfinding
	5.9.0	PED6	Point of Interest Post Pedestrian Wayfinding
	5.10.0	BID1	Large On-Building ID
	5.11.0	BID2	On-Building ID
	5.12.0	BID3	Freestanding Building ID
	5.12.1	BID4	Secondary Building ID
	5.13.0	RID1	Tactile Building ID
	5.13.1	RID2	Tactile Building ID w/ Message
	5.14.0	RID3	Tactile Classroom Suite ID
	5.15.0	RID4	Tactile Room ID
	5.16.0	INFO1	Pedestrian Information 1
	5.17.0	INFO2	Pedestrian Information 2
	5.18.0	INFO3	Pedestrian Information 3
	5.19.0	EVI	Entry Door Prop 65
	5.20.0	PKG	Accessible Parking ID
	5.21.0	PKG-V	Van-Accessible Parking ID
	5.22.0	PKG-R	Parking Lot Regulations
	5.23.0	ACC-P	Accessible Path Directional
	5.24.0	RADA	Strike Side Tactile Restroom ID
	5.25.0	T24	On Door Restroom ID
	5.26.0	REST-W	Restroom Directional
	5.27.0	ELV1	Elevator Accessibility
	5.28.0	ELV2	Elevator In Case of Fire
	5.29.0	AUTO	Automatic Door Sign
6.0 Mounting Details	6.0.0	MOUNT1	Mounting Details
7.0 Base Details	7.0.0	BASE1	Concrete Base Details



Project:
Diablo Valley College Wayfinding
321 Golf Club Rd, Pleasant Hill,
CA 94523

Client:
Diablo Valley College

Designer:
WeidnerCA/FUEL Creative Group

Work Order:

Est. No:

Issued: 6-28-17

Drawn By: SW

DWG: 0.0.0 WEIDDIAB -
INDEX - Sheet Index.ai

Revisions:

R1. 01-24-18	KO
R2. 03-21-18	MD

INDEX
Sheet Index

0.0.0

Introduction

The Diablo Valley Branding and Wayfinding Master Sign System was established in 2018 as one of the ways we provide the best possible student experience and outcomes. This system can impact our college experience by:

- Introducing visitors and students to the DVC Brand and the values we stand for.
- Easing navigation of our facilities through consistent placement and use of signage.
- Decreasing costs through consistent use of standard elements.
- Increasing the overall college experience and increasing school spirit through the consistent application of our brand.
- Increasing student and visitor knowledge of what is available on campus and our campus history and culture.
- Increasing accessibility for all students.

Using this Manual

This manual is divided into sections detailing all aspects of how to apply the sign system and build quality signs.

Section 1 details why we created the system, the goals from the standpoint of the students we serve and the faculty who must deliver a quality experience, and how we specify signs.

Section 2 dictates the level of quality we require all signs to be built to so that over time we spend our money wisely on signs that will stand the test of time and showcase our brand at a high level. This section also contains all of our standard graphics and other design elements.

Section 3 shows all the signs that are available, their typical uses and reviews our sign placement methodology.

Section 4 reviews ADA and Accessibility requirements that must be adhered to at all times. Please note, that these are based mostly on existing California Building Code. This section does not replace building code. It is possible that code has changed, so review existing code prior to using this package.

Section 5 contains detailed design drawings of each sign shown in Section 3.

Section 6 details all of the possible mounting details for signs.

Section 7 details all of the possible fabrication details for signs.



Project:
Diablo Valley College Wayfinding
321 Golf Club Rd, Pleasant Hill,
CA 94523

Client:
Diablo Valley College

Designer:
WeidnerCA/FUEL Creative Group

Work Order:

Est. No:

Issued: 6-28-17

Drawn By: SW

DWG: 1.0.0 WEIDDIAB -
INTRO - Introduction.ai

Revisions:

INTRO
Introduction


1.0.0

How to Specify Signs

All of the information for a fabricator to bid, proof and produce signs is contained within a DVC Sign Package. For each project a DVC Sign Package needs to be produced.

A DVC Sign Package contains 5 items in this order (refer to the diagram on the right for examples):

- 1. Cover Sheet**—A cover sheet indicating project details.
- 2. Message Schedule**—A list of all signs, what they say, their unique number, their sign type, their mounting type, and any fabrication notes and detail references. This will be in a spreadsheet form so it can be quickly sorted by different columns. The schedule is the core of the package.
- 3. Location Diagram**—Usually an architectural plan, or for exteriors a google maps satellite view showing the location of all signs needing to be fabricated via the use of sign tags.
- 4. Custom Sign Details** (as needed)—At times it will be necessary to create specific details of where signs are located on buildings, or in relationship to landscape features, or create custom sign layouts based on a standard sign. This is where those details will be located.
- 5. DVC Sign Standards**—A copy of the most recent DVC master Sign Program. This allows fabricators to access all the required details and fabrication requirements.

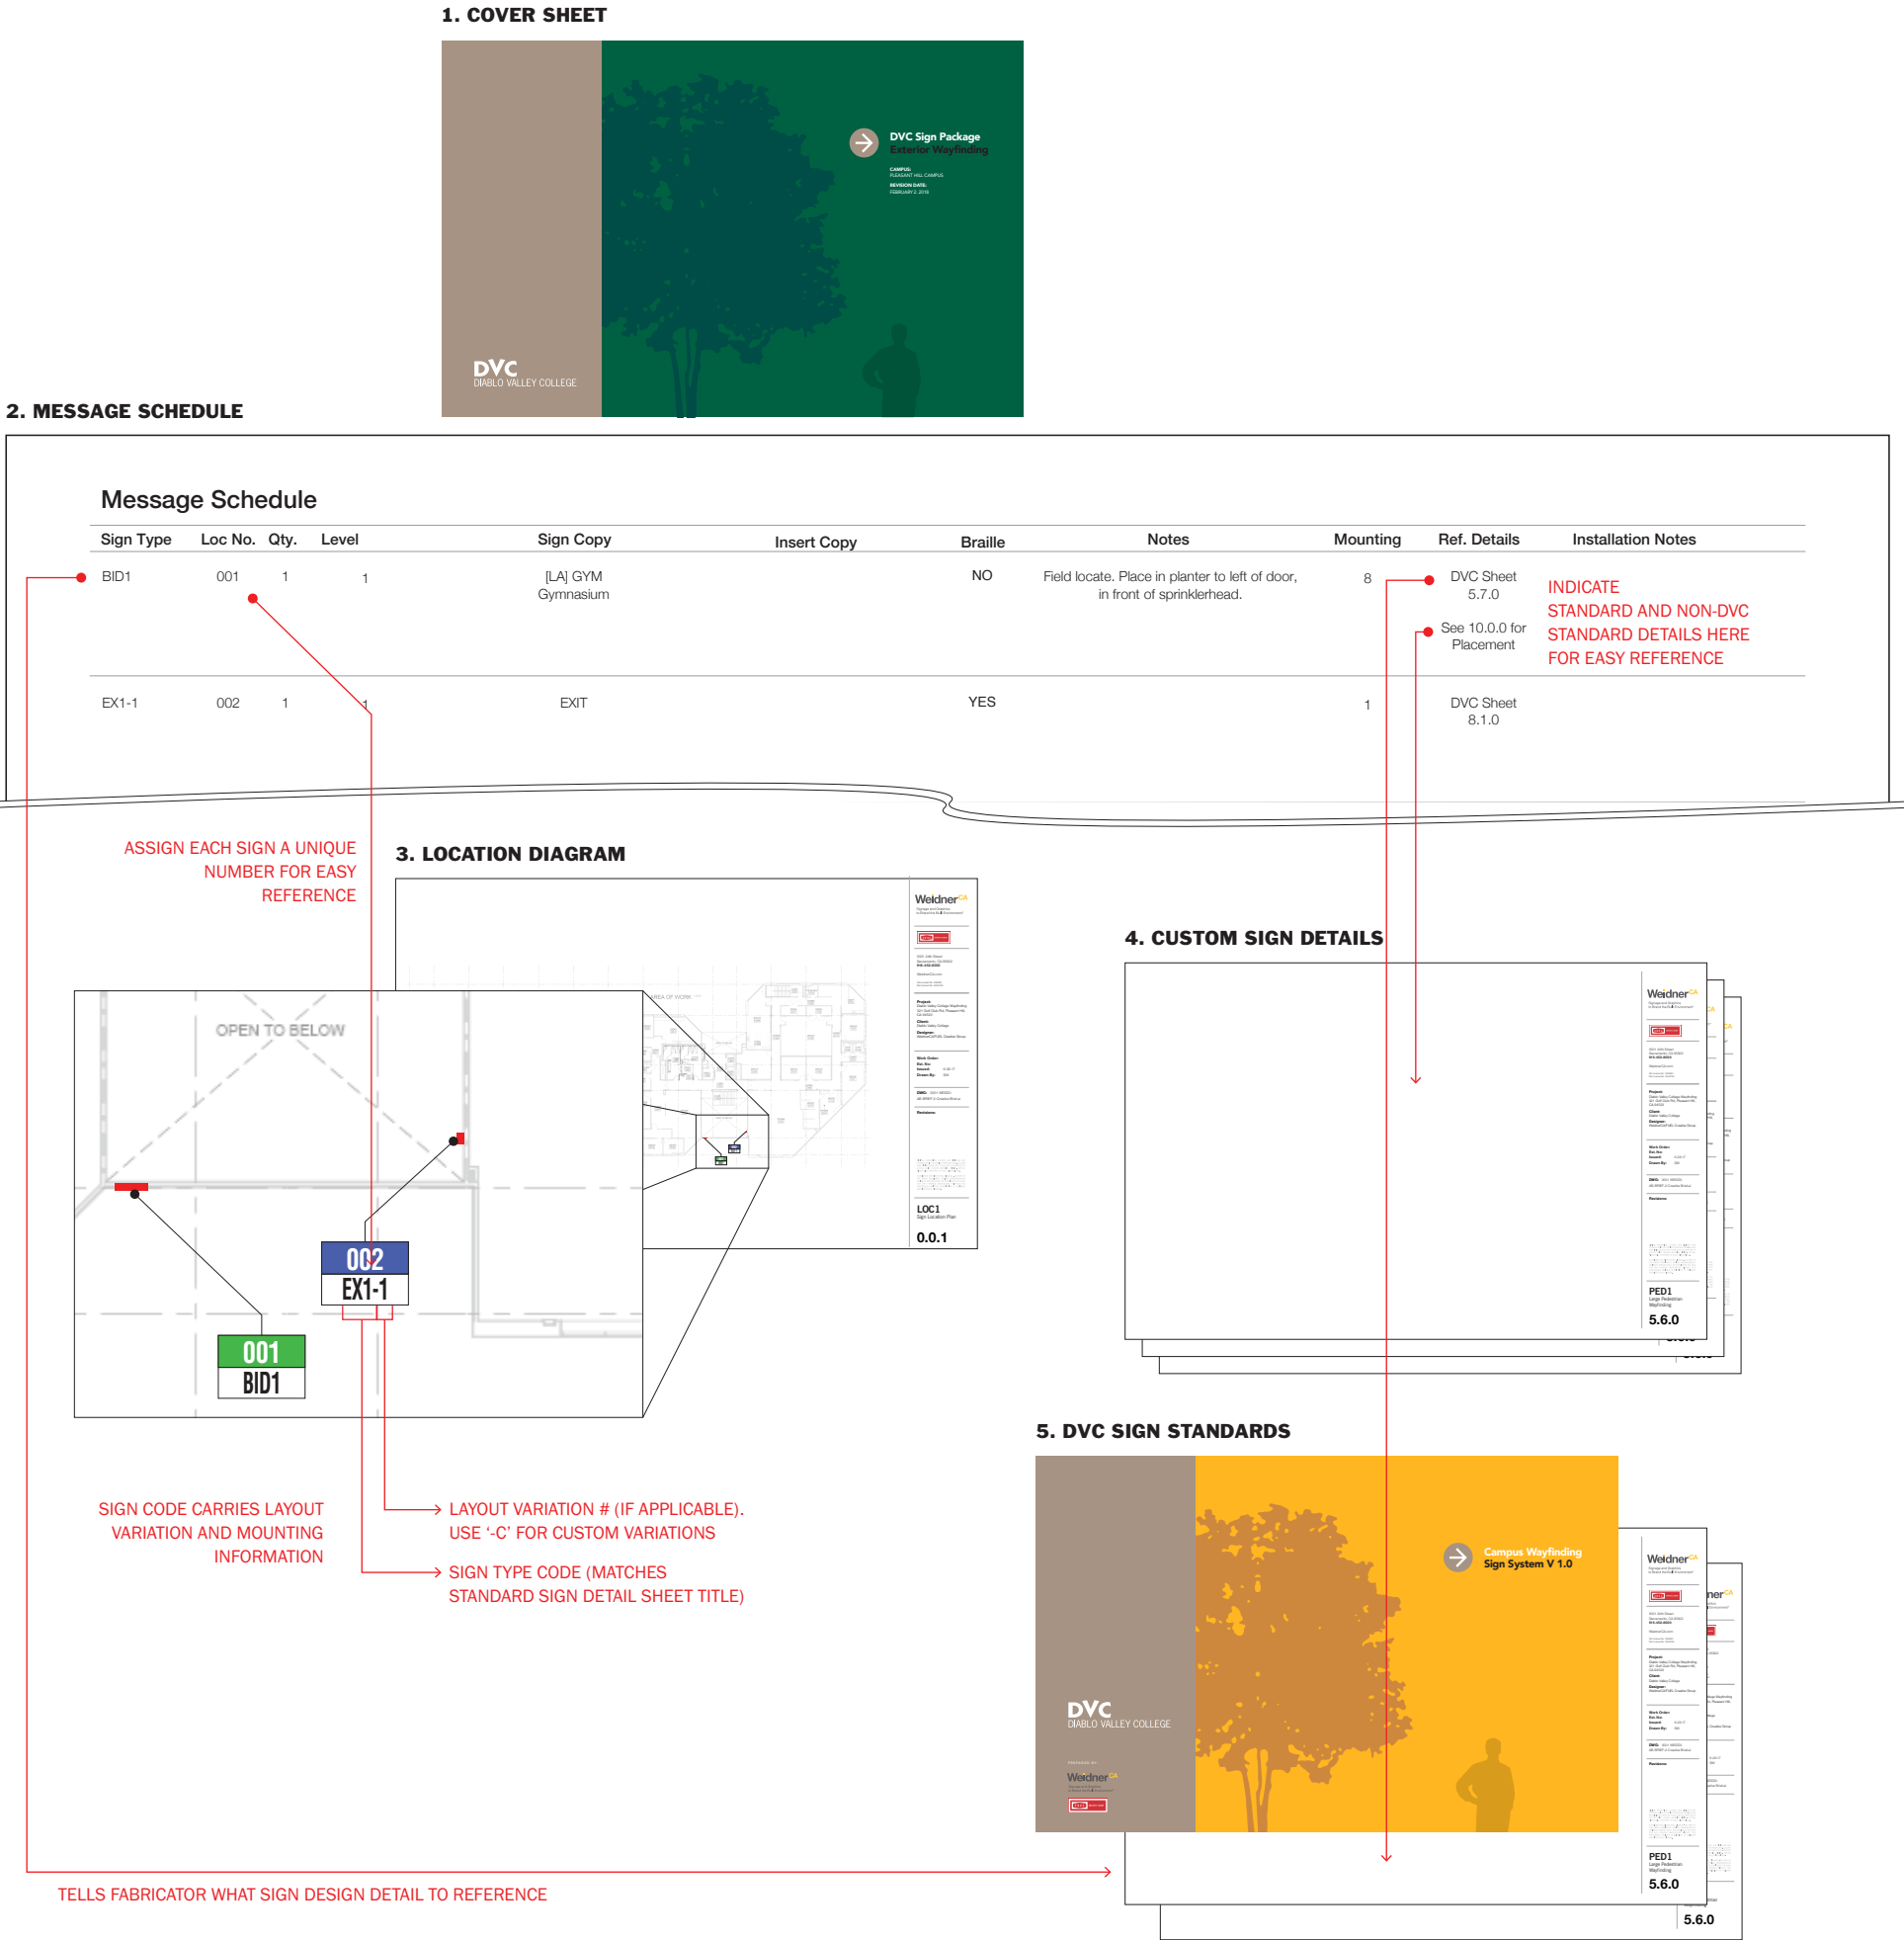

Project:
Diablo Valley College Wayfinding
321 Golf Club Rd, Pleasant Hill, CA 94523

Client:
Diablo Valley College

Designer:
WeidnerCA/FUEL Creative Group

Work Order:

Est. No:

Issued: 6-28-17

Drawn By: SW

DWG: 1.1.0 WEIDDIAB - SPEC
- How to Specify Signs.ai

Revisions:

Fabrication Requirements

This document was created by WeidnerCA and FUEL Creative Group (FUEL). It is expected that the builder of this sign package meet all of the following quality and performance requirements. Acceptance of these drawings by the Sign Builder constitutes agreement to comply with the following conditions.

1. General

A. Proprietary Information

All designs, instructions, layouts, and plans contained in these drawings are the property of the Owner (Diablo Valley College) for use on Diablo Valley College Campuses and Other Facilities. This information is confidential and may only be distributed in association with an active project, or to the Sign Builder selected to fabricate a final sign package. Permission from the Owner must be obtained in writing before disseminating this information to any other individuals.

B. Interpretation of Drawings

When reviewing these Drawings...

- Written dimensions take precedence over any other implied dimension.
- Material notes take precedence over materials visually implied on the drawings.

2. Pre-Fabrication

A. Responding to a Proposal

- A proposal issued to DVC shall include all costs needed to complete sign removal, fabrication, and installation of all items in the final Signage Project Document (SPD), including but not limited to: materials, labor, engineering, permitting requirements and equipment. Proposals shall adhere to all fabrication, performance and material requirements detailed in this document.
- For purpose of comparison, when bidding on a project, use all of the specific materials and fabrication methods called out in this document. Substitution of materials or methods specified in this package will make a bid non-responsive and subject to disqualification.

B. Construction Drawings

- This package contains design drawings only. Builder must provide construction drawings to the Owner for review and acceptance prior to beginning sign fabrication for any project.

C. Submittals

- The selected Sign Builder for a project is responsible for providing all submittals as specified in this bid package (See C2). The Owner will review all submittals to make sure design integrity is maintained. All other requirements are the responsibility of the Sign Builder.

All materials and finishes are subject to revisions prior to final approval of all submittals. Submittals must be received with enough time to review and maintain schedule.
- Sign Builder shall supply three (3) 8"x8" samples of each material/color for approval prior to fabrication.

3. Removal/Fabrication/Installation Requirements

A. Removal of Existing Signs

The Sign Builder is responsible for the removal of existing signs at the location. Sign Builder is required to repair any walls where removed (if not being replaced by a new sign) to match surrounding area.

B. Permitting and Code Compliance Requirements

The Sign Builder will secure and pay for all required permits, inspections, insurances and tests required by Local, State and Federal agencies. The Sign Builder is also responsible for verifying that all elements of this document meet all code requirements including State CBC. Any revisions to this document or resulting shop drawings must be approved by the Owner prior to fabrication.

C. Sign Engineering/Structure Requirements/Additional Engineering Costs

Sign builder is responsible for all engineering required by law to build these signs. Bidder shall include engineering costs in their bid—engineering is not included or provided in this document.

D. Electrical Requirements

Sign builder is responsible for supplying all required electrical power and electrical conduits and conductors for these signs. It is recommended that the Sign Builder survey the site to ensure they include all needed electrical work as the Owner will be supplying the site as-is. All work must be in compliance with NEC and all other required codes. All components to be UL listed.

- A list of electrical requirements will be provided to Owner along with all necessary location drawings etc. This will be provided in a timely manner that allows the project to maintain schedule. Sign builder is responsible for all electrical work, this list is FYI only.
- All electrical hardware installed will be concealed (i.e. not detectable by any normal means from vehicular or pedestrian traffic). All components shall be easily accessible for servicing.
- All electrical components shall be warranted against failure for at least 1 year. Within that period, defective components will be replaced by the Sign Builder within 48 hours of notification of the problem by the Owner. If the Sign Builder fails to replace the defective components within 48 hours, these items may be replaced by others at the Sign Builder's expense.

E. Lighting Requirements

The Sign builder is responsible for the design of all internal lighting elements and structures called for in these drawings.

- All components will be easily accessible for servicing.
- Unless otherwise specified, the internal space of all lit signs will be painted matte white to enhance reflectivity.
- All components will comply with required codes or regulations and manufacturers recommendations.
- All neon components shall be warranted against failure for at least three years. All other lighting components shall be warranted against failure for at least 1 year. Within that period, defective components will be replaced by the Sign Builder within 48 hours of notification of the problem by the Owner. If the Sign Builder fails to replace the defective components within 48 hours, these items may be replaced by others at the Sign Builder's expense.

F. Labeling Requirements

Unless otherwise required by code, labels (manufacturer's or otherwise) shall not appear on any completed element. Placement of required labels requires written approval from the Owner prior to application or installation.

G. Fonts and Other Artwork Requirements

Digital layouts for all signs in .pdf vector are available. All final layouts are the responsibility of the Sign Builder.

All fonts required shall be purchased by the Sign Builder. No substitution of fonts will be allowed.

All other artwork, photos or illustrations, will be purchased by the Sign Builder and licensed to the Owner. Upon job completion, all artwork will be removed from the Sign Builders computers or facilities and delivered to the Owner along with copies of the license information.

H. Site Coordination Requirements

Any supplied location plans are approximate. The Sign Builder is responsible for verifying all final locations. The sign builder will seek and receive written approval from owner/architect of locations prior to installation. If a discrepancy is found between this document and the actual site, or if field conditions prohibit sign placement or functionality the Sign Builder will notify the Owner, and suggest a resolution and receive written approval before beginning production.

- All required footings, connections, electrical conduits, mounting and fasteners are the responsibility of the Contractor/Sign Builder.
- Utilities and Irrigation Lines—Sign Builder will send proper notices, make necessary arrangements, perform other services required in construction, care, and maintenance of all existing utilities and irrigation lines, and assume all responsibility concerning the same. Provide necessary protection to existing utility services and irrigation lines as directed, and repair any work damaged as a result of operations of the Contract.

I. Safety and Responsibility Requirements

The Sign Builder is responsible for all necessary precautions to ensure public and property safety during sign installation.



Project:
Diablo Valley College Wayfinding
321 Golf Club Rd, Pleasant Hill,
CA 94523
Client:
Diablo Valley College
Designer:
WeidnerCA/FUEL Creative Group

Work Order:
Est. No:
Issued: 6-28-17
Drawn By: SW

DWG: 2.0.0 WEIDDIAB - FAB1
- Fabrication Requirements 1.ai

Revisions:

FAB1
Fabrication
Requirements 1

2.0.0

Fabrication Requirements (Continued)

4. Material Requirements

A. New Material Requirement

All materials used to fabricate any and all components will be new and taken from the newest of the Sign Builders supply of that material.

B. Free From Defect Requirement

All materials used to fabricate any and all components will be free from defects of any kind.

C. Paints and Finishes

All paints and finishes shall match exactly the color, finish, texture and manufacturer noted. All pretreats, primers, coatings, finishes, paints etc. shall be applied in strict accordance with the manufacturer’s specifications and recommendations to ensure the highest possible level of UV light resistance, weatherability and overall longevity for both the materials indicated and any and all environmental conditions which exist at the final install locations.

1. All paints and finishes shall be warranted against failure (color fading, UV damage, cracking, peeling, blistering or any other defect) for at least five years from date of Owners acceptance.

D. Metals

Metals shall be free of defects impairing strength, durability or appearance. Unless otherwise noted all metals shall be the best commercial quality for the purposes specified, and all visible seams are to be continuously welded, filled and ground smooth. Any and all sheet metal shall have brake formed edges with radii not greater than sheet thickness. All metals must be treated to prevent corrosion and staining of other finishes.

E. Fasteners

Unless otherwise noted, all fasteners will be corrosion and oxidation resistant and tamper-proof. Unless noted, all fasteners will be painted to match adjacent surfaces. Concealed fasteners will be corrosion and oxidation resistant to prevent staining of other surfaces.

F. Vinyl

All vinyl shall match the colors and finishes noted exactly. Unless noted, all vinyl shall be applied in strict accordance with the manufacturer’s specifications and recommendations to ensure the highest possible level of UV light resistance, weatherability and overall longevity for both the materials indicated and any and all environmental conditions which exist at the final install locations.

1. All vinyl shall be warranted against failure (color fading, UV damage, cracking, peeling, blistering or any other defect) for at least five years from date of Owners acceptance.

5. Project Completion

A. Punch List

The Sign Builder shall notify the Owner and the General Contractor in writing, when all work has been completed. Upon notice, the Owner will review all work in accordance with the sign builders contract with the Owner and prepare a punch list detailing any unsatisfactory items. The repair/replacement of any work detailed on the punch list will be coordinated between the Owner and the Sign Builder.

B. Final Deliverables

Upon final Owner acceptance of the work, the Sign Builder will provide the Owner with four copies of complete service and maintenance manuals for all products and finishes used in all components of the job. These manuals shall include, but are not limited to, warranty information, routine maintenance recommendations, manufacturer data and product specification etc.

C. Warranties

Unless stated differently above, all installed elements shall be warranted against manufacturers defects, and defects in installation or workmanship for a minimum of one year.

1. All warranty periods shall begin on the date of Owner's acceptance of the work.

Fonts

Avenir Heavy

ABCDEFGHIJKLMNOPQRSTUVWXYZ
abcdefghijklmnopqrstuvwxyz
123456789

Avenir Medium

ABCDEFGHIJKLMNOPQRSTUVWXYZ
abcdefghijklmnopqrstuvwxyz
123456789

Highway Gothic Regular

ABCDEFGHIJKLMNOPQRSTUVWXYZ
abcdefghijklmnopqrstuvwxyz
123456789

Highway Gothic Condensed

ABCDEFGHIJKLMNOPQRSTUVWXYZ
abcdefghijklmnopqrstuvwxyz
123456789

Symbols



Trees



TREE 1A



TREE 1B



TREE 2A



TREE 2B



TREE 3

Colors & Finishes

Paint



COLOR 1
MATCH
PMS 7530
SATIN FINISH



COLOR 2
MATCH
PMS 1235
SATIN FINISH




COLOR 3
MATCH
PMS 3425
SATIN FINISH



COLOR 4
MATCH
PMS 2612
SATIN FINISH



COLOR 5
MATCH
#15090 in Fed Standard 595B
SATIN FINISH

 

COLOR 6
MATCH
PMS 409
SATIN FINISH



COLOR 7
MATCH
PMS 7510
SATIN FINISH




COLOR 8
MATCH
PMS 3302
SATIN FINISH



COLOR 9
MATCH
PMS 519
SATIN FINISH



COLOR 10
MATCH
PMS 418
SATIN FINISH

 

COLOR 11
MATCH
ICI
DARK SECRET
#00NN 05/000
SATIN FINISH



COLOR 12
MATCH
ICI
DEEP ONYX
#00NN 07/000
SATIN FINISH



COLOR 13
MATCH
ICI
DRIFTING SNOW
#10BB 83/014
SATIN FINISH



COLOR 14
MATCH
PMS 186
SATIN FINISH

Materials



MATERIAL A
GERBER 220—
OPAQUE
WHITE VINYL



MATERIAL B
GERBER 220—
OPAQUE
BLACK VINYL




MATERIAL C
GERBER 220—
OPAQUE
DARK GREEN
VINYL




MATERIAL D
GERBER 220—
OPAQUE
FOREST GREEN
VINYL



MATERIAL E
GERBER 220—
OPAQUE
IMITATION GOLD
VINYL

 

MATERIAL F
TELEGRAY
ORACAL 751
HIGH
PERFORMANCE
CAST VINYL

 

MATERIAL G
GERBER 220—
OPAQUE
SANDSTONE
VINYL



MATERIAL H
GERBER 220—
OPAQUE
VIVID BLUE
VINYL



MATERIAL I
GERBER 220—
OPAQUE
PERFECT MATCH
RED
VINYL



MATERIAL J
GERBER 280—
REFLECTIVE
WHITE
VINYL

Project:
Diablo Valley College Wayfinding
321 Golf Club Rd, Pleasant Hill,
CA 94523
Client:
Diablo Valley College
Designer:
WeidnerCA/FUEL Creative Group

Work Order:
Est. No:
Issued: 6-28-17
Drawn By: SW

DWG: 2.2.0 WEIDDIAB -
COLOR - Colors & Materials.ai

Revisions:




DIABLO VALLEY COLLEGE
PLEASANT HILL CAMPUS | SINCE 1949




MON1
Campus Entry Monument

MARQ
Banner Marquee

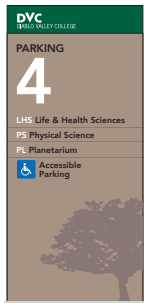

LOT1
Parking Lot ID

 

VEH1
Vehicular
Wayfinding




LOT2
Parking Lot
Pole ID




BAN1
Light
Standard
Banner



MAP
Campus Map

 

PED1
Large Pedestrian
Wayfinding

 


PED2
Post & Panel
Pedestrian
Wayfinding



PED3
Small Pedestrian
Wayfinding




PED4
On Building
Pedestrian
Wayfinding

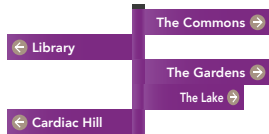


PED5
Finger Post
Pedestrian
Wayfinding



PED6
Point of Interest Post
Pedestrian Wayfinding

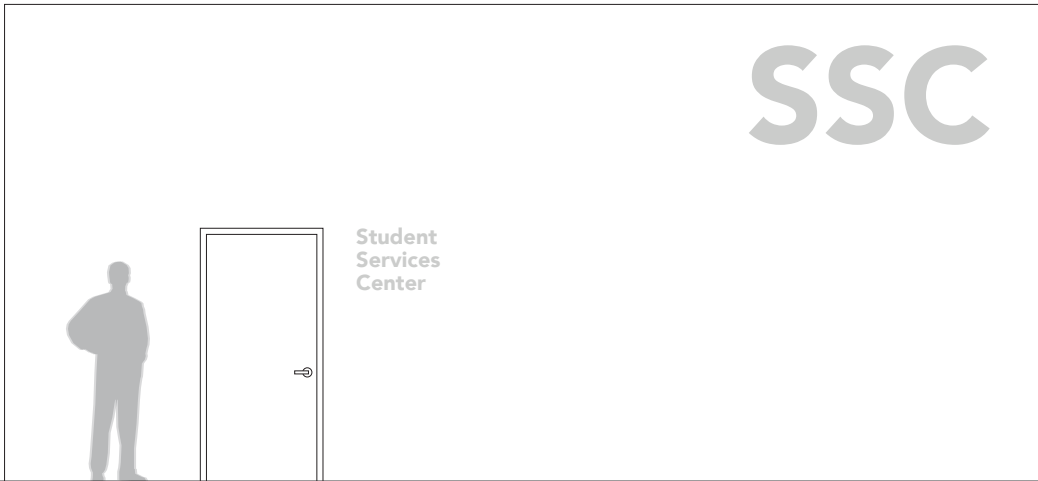


BID2
On Building ID

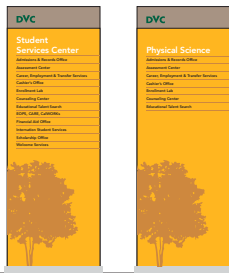


BID3
Freestanding
Building ID




BID4
Secondary
Building ID

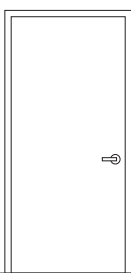


RID1
Tactile
Building ID

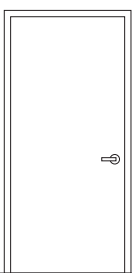


RID2
Tactile
Building ID
w/ Message

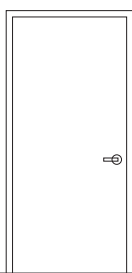

RID3
Tactile Classroom
Suite ID

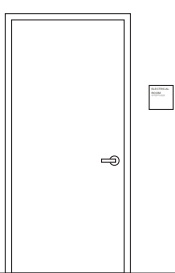

RID4
Tactile
Room ID

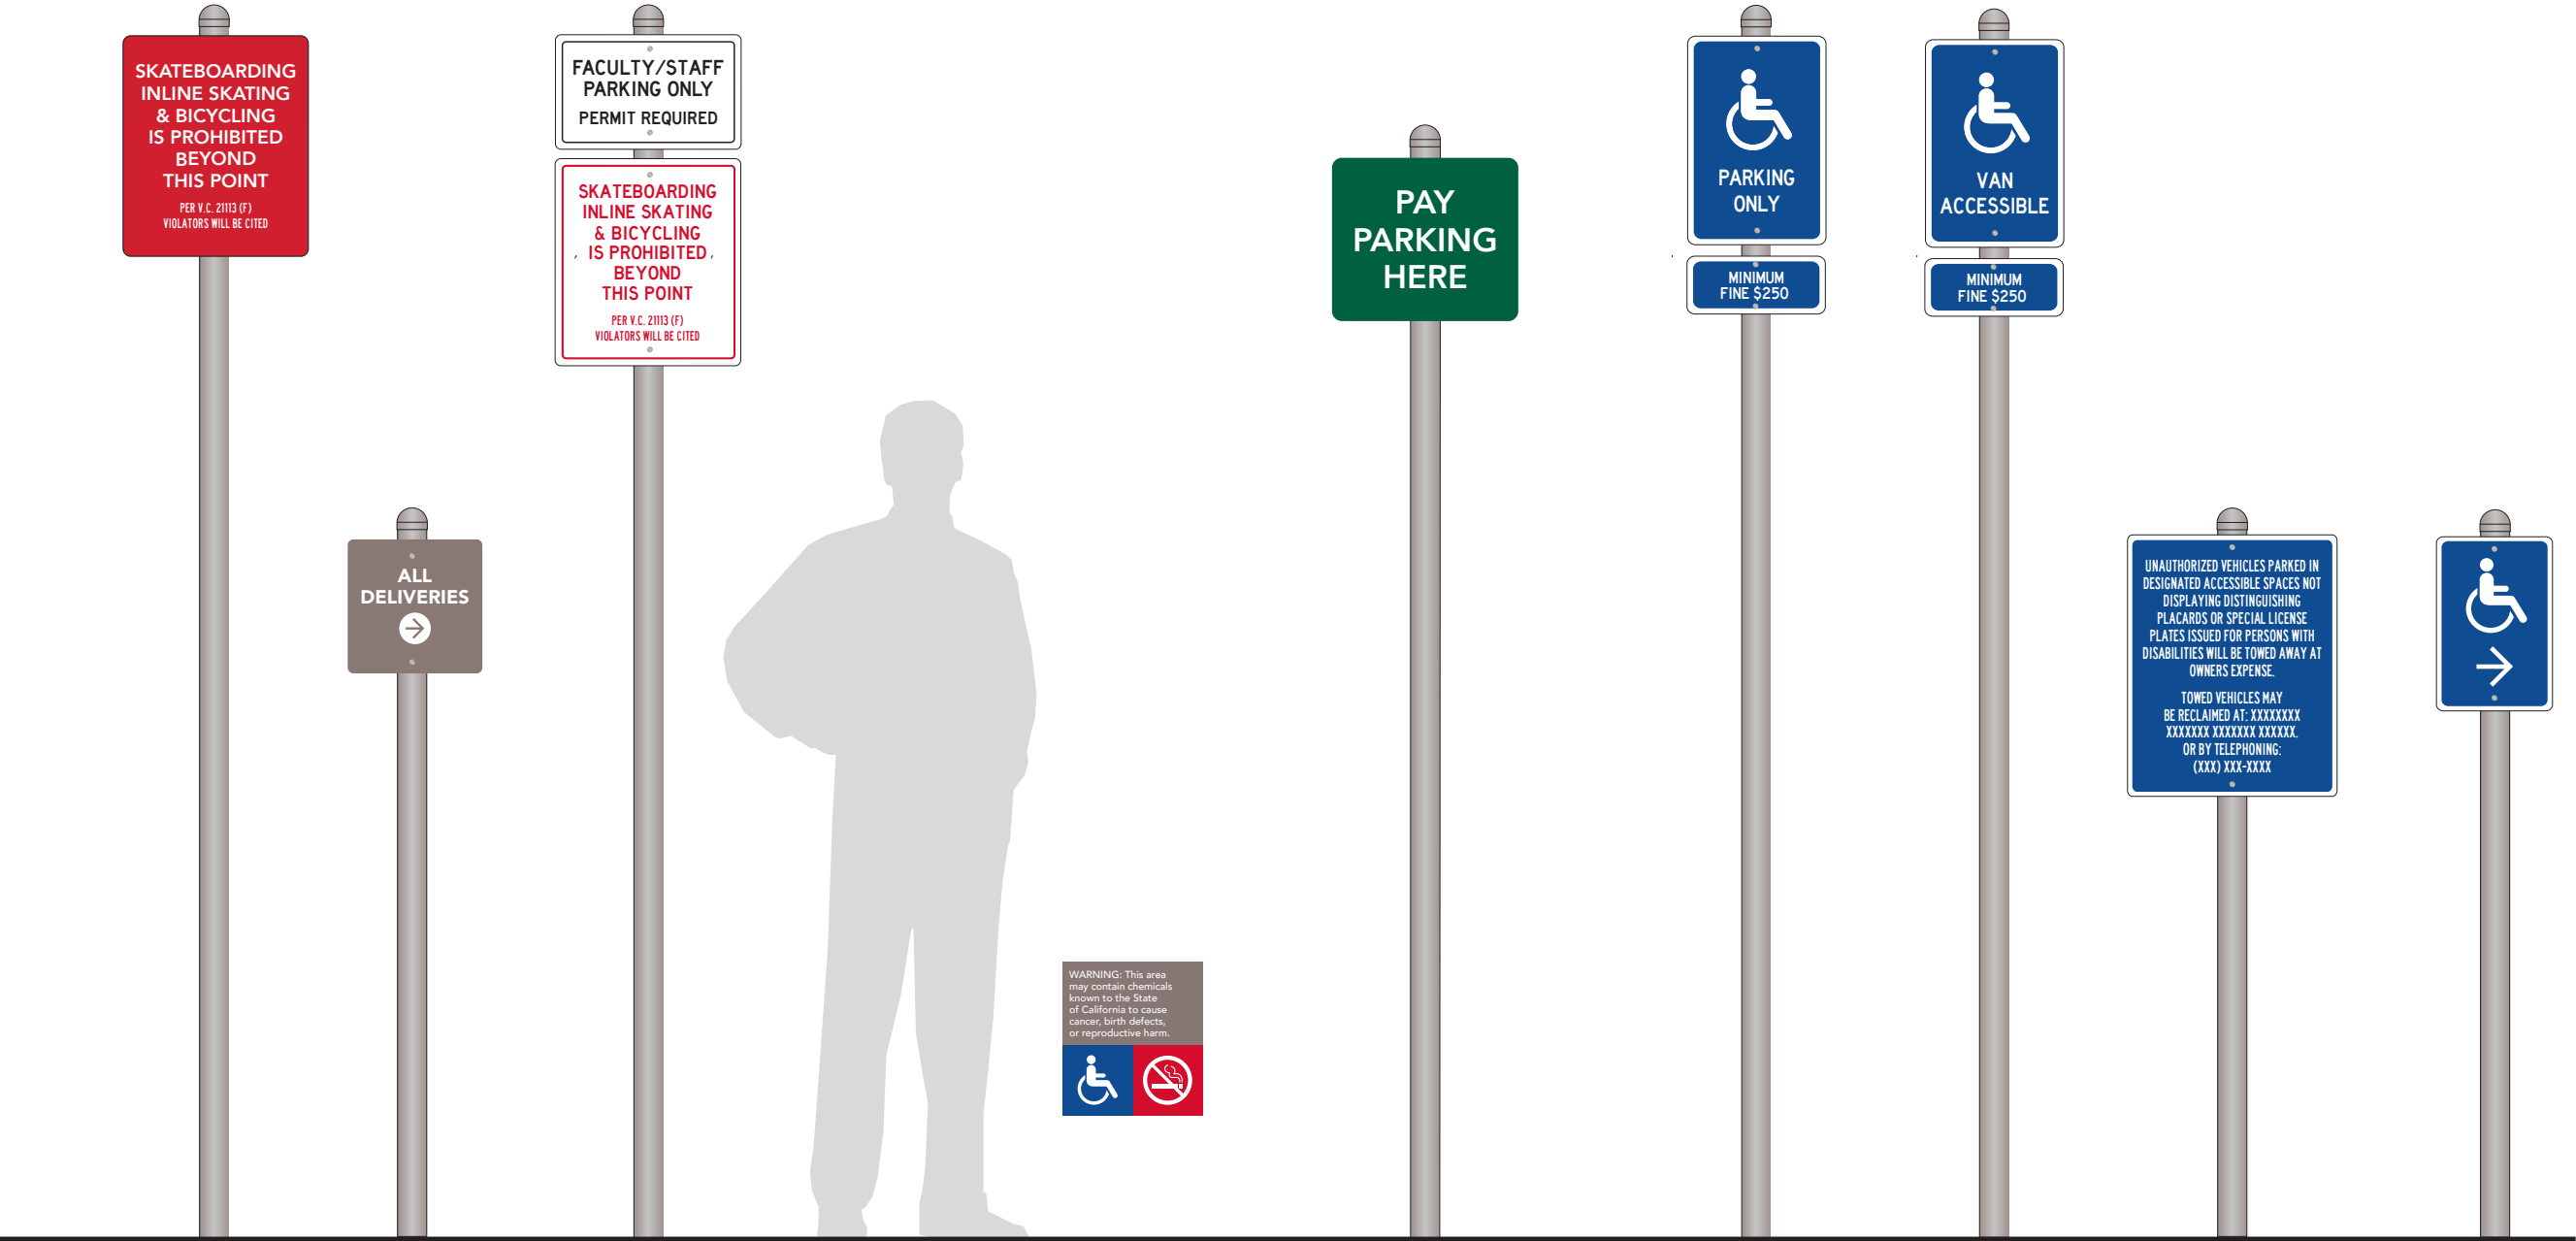

INFO1
Pedestrian
Information 1

INFO2
Pedestrian
Information 2

INFO3
Pedestrian
Information 3

EVI
Entry Door Prop 65

LOT3
Parking Pay Station
Pole ID

PKG
Accessible
Parking ID


PKG-V
Van Accessible
Parking ID

ACC-R
Parking Lot
Regulations

ACC-P
Accessible Path
Directional



RADA
Strike Side Tactile
Restroom ID

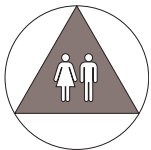

T24
On Door
Restroom ID



REST-W
Restroom
Directional



ELV1
Elevator
Accessibility



ELV2
Elevator in
Case of Fire



AUTO
Automatic
Door Sign

Project:
Diablo Valley College Wayfinding
321 Golf Club Rd, Pleasant Hill,
CA 94523

Client:
Diablo Valley College

Designer:
WeidnerCA/FUEL Creative Group

Work Order:
Est. No:
Issued: 6-28-17
Drawn By: SW

DWG: 3.1.0 WEIDDIAB -
SIGNS1 - Regulatory Signs in
System.ai

Revisions:
R1. 01-26-18 MD
R2. 03-21-18 MD

Sign Placement Methodology

A good signage systems acts as both a branding element and a wayfinding system. The signs on the outer perimeter of the campus are a branding opportunity; advertising the campus and inviting guests in. As you move into the campus, the brand gradually lets the wayfinding take the reigns. The brand is now the backdrop or “glue” — holding the informational pieces together so the user can easily understand the intent of the sign.



The wayfnding is made more usable and easier to understand by employing the theory of “progressive disclosure”. This is a practice originally designed for complex airport wayfnding. It is now a standard for larger complexes like colleges and campuses. Simplified content is the key component that makes this work. Visitors are given only the information they need at each decision point to move to the next, until they reach their destination. As they come closer to that destination, the information becomes more detailed. The idea is that you should not try to direct to everything from everywhere. To make this work on the DVC campus, the pathway from the parking lot to the classroom destination has been divided in to digestible bits. This lets the visitor calmly move from one spot to the next (like following a breadcrumb trail). Here is how it works:



The Entry Point. Visitors are greeted by the DVC brand. At this point, the name of the college is also spelled out since first-time visitors may not be aware of the DVC brand. Here, the tree is also introduced to bring the lush landscape of the campus to the forefront.

The Brand Perimeter. Banners surrounding the campus echo the DVC brand promise; setting expectations for the rest of the visit.


A Simple first impression. Parking is simplified — only the name of the lot and the surrounding destinations are noted.

  

The Start of Progressive Disclosure. The campus map can be overwhelming to a first time visitor. To simplify this, main areas of the map are defined by a recognizable landmarks. Visitors can then take broad look at the campus and design their travel towards the particular landmark closest to their end destination.

The Landmarks. The landmarks are easy to see; they are the tallest of the wayfinding components and tower above all other items. The path to landmarks is reinforced by the addition of the tall multi-directional signs. These signs guide the visitor to the main areas — even when the visitor may have strayed off the path.

The Directions. Once a visitor reaches a landmark, they can start using the directional to easily find their exact destination point.

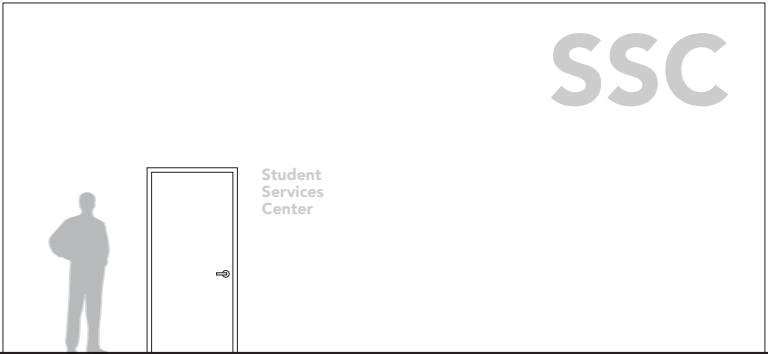

The Destination. The destination is easy to find with the main sign out front positioned within easy viewing. The destination call also be seen from a distance with the large initial letters for each build located high above everything else.

Project:
Diablo Valley College Wayfinding
321 Golf Club Rd, Pleasant Hill,
CA 94523

Client:
Diablo Valley College

Designer:
WeidnerCA/FUEL Creative Group

Work Order:

Est. No:

Issued: 6-28-17

Drawn By: SW

DWG: 3.2.0 WEIDDIAB - METH
- Sign Placement Methodology.ai

Revisions:

R1. 01-26-18 MD

ADA Compliance Requirements

Certain interior signs must meet the accessibility requirements of the Americans with Disability Act 2010 ADA Standards for Accessible Design AND the accessibility requirements in the current adopted edition of the California Building Code.

In general, any sign providing wayfinding to pedestrians, identifying permanent rooms or spaces, or identifying accessible features, pathways or access points is required to meet certain accessibility requirements.

A. Precedence of Existing Codes


Nothing in these standards shall be interpreted to take precedence over compliance with the aforementioned accessibility requirements.

B. Responsibility of Compliance

It is the responsibility of the signage designer and sign fabricator/installer to assure compliance with all applicable accessibility requirements as they pertain to signage.

C. Tactile Sign Mounting Details

Provided here are tactile sign mounting details for right/left inswing/outswing doors.

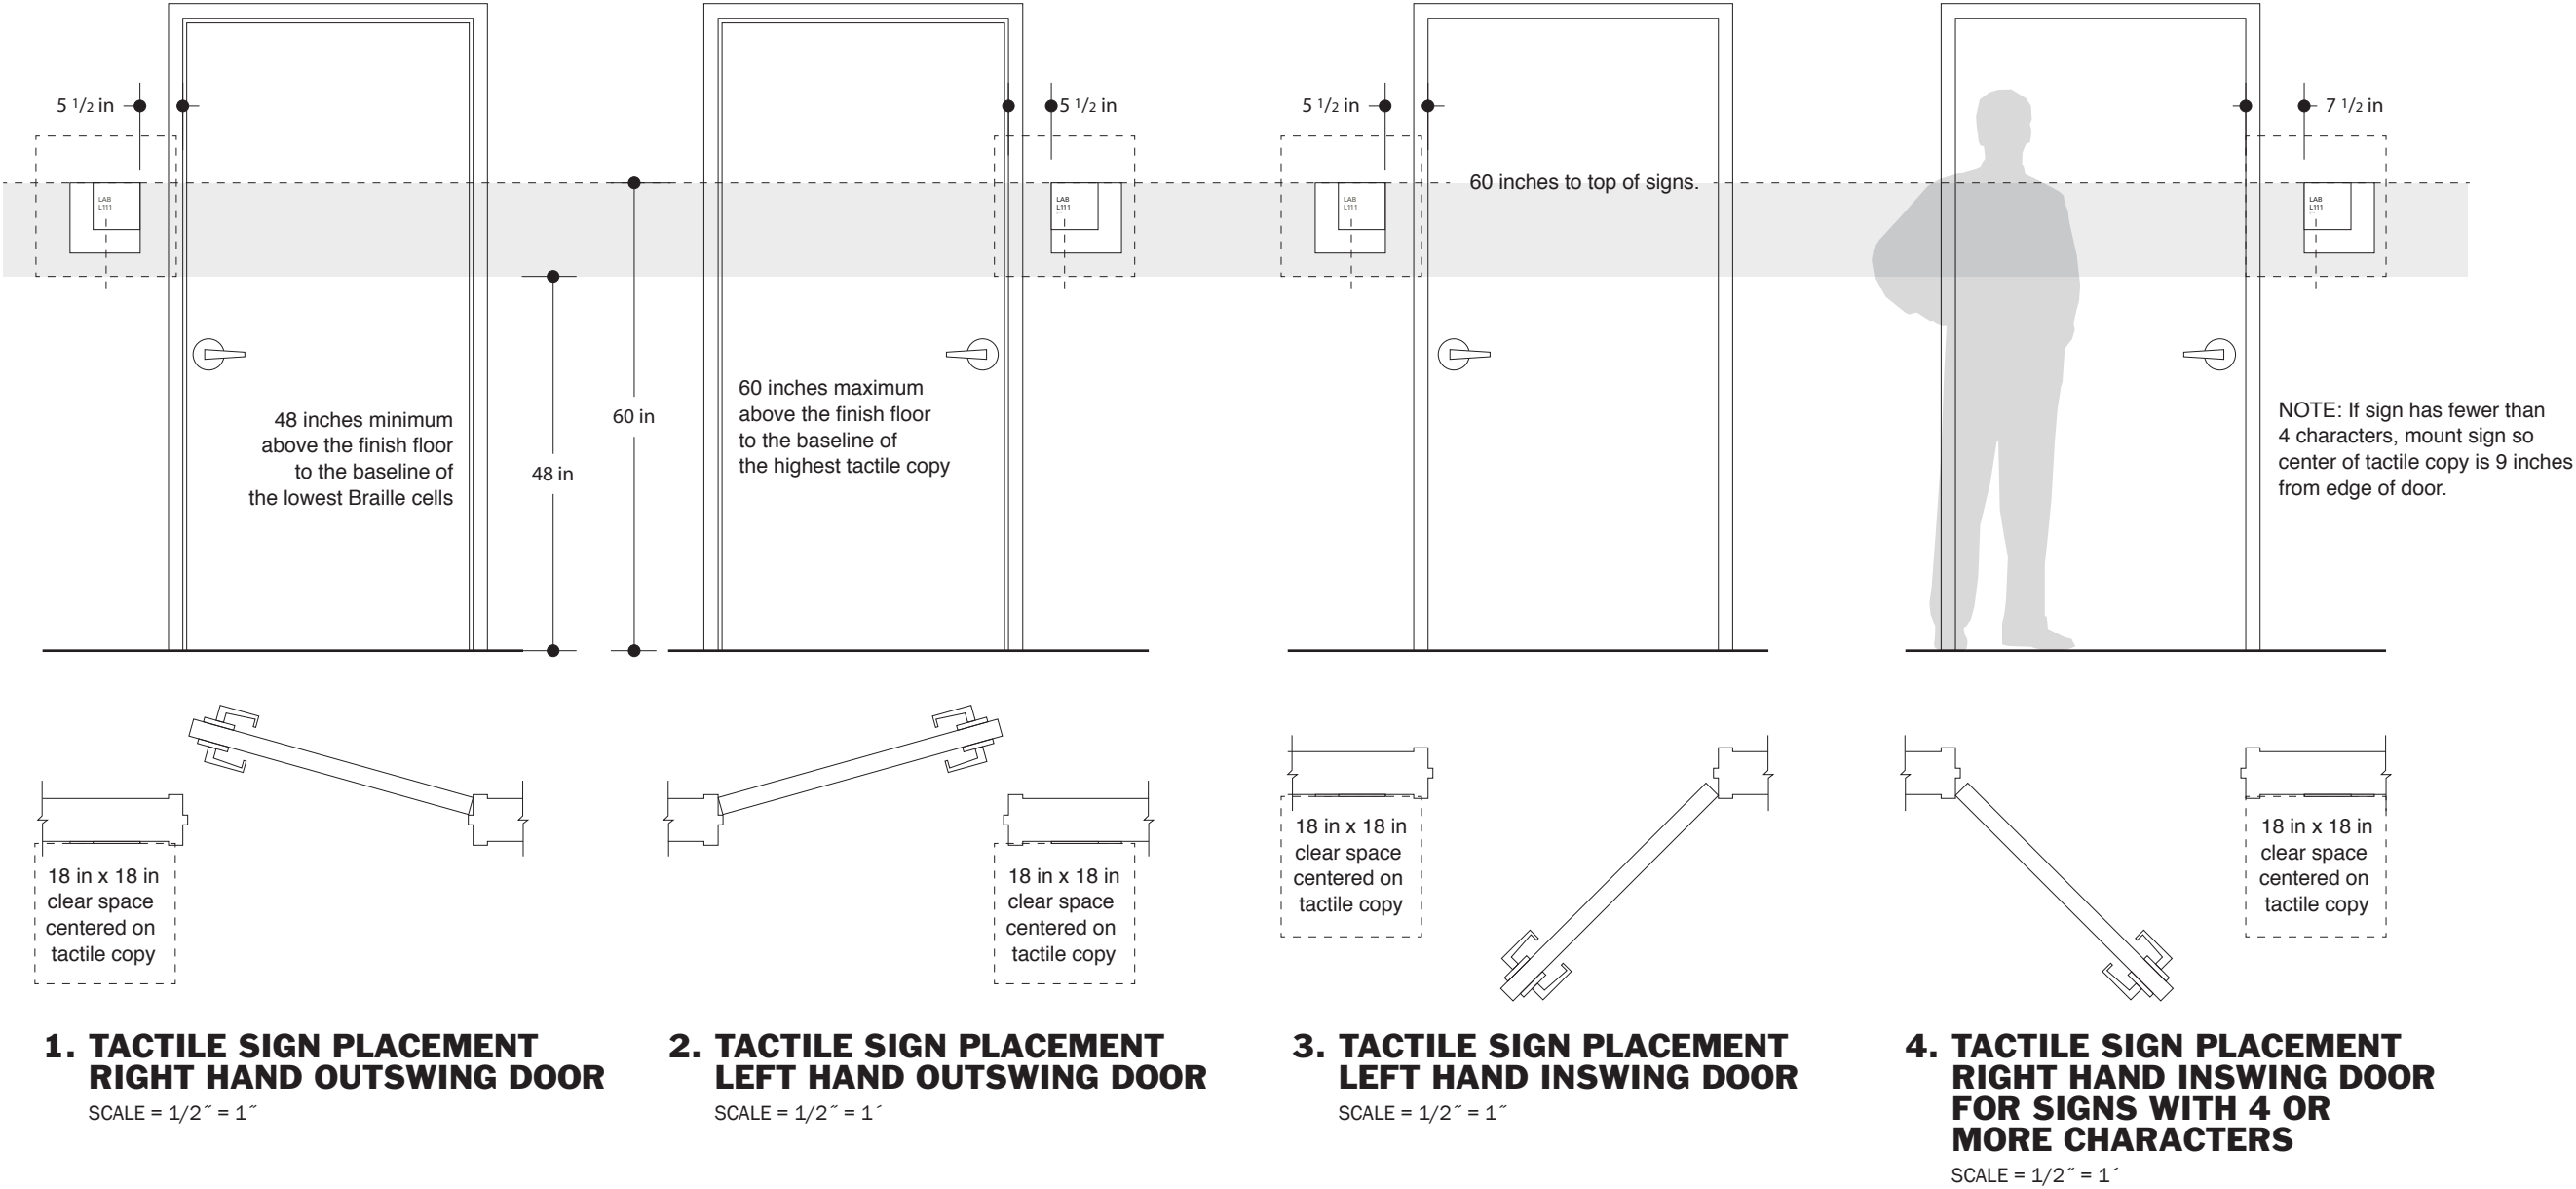

Project:
Diablo Valley College Wayfinding
321 Golf Club Rd, Pleasant Hill,
CA 94523

Client:
Diablo Valley College

Designer:
WeidnerCA/FUEL Creative Group

Work Order:

Est. No:

Issued: 1-15-18


Drawn By: SW

DWG: 4.0.0 WEIDDIAB - ADA -
ADA Requirements.ai

Revisions:

DESIGN NOTES

- 1 Square tube frame, painted Color 12
- 2 Aluminum panel. Front, surfaces and back painted Color 12, welded to frame.
- 3 Aluminum panel, painted Colors 2, 3 and 13
- 4 Aluminum panel with applied vinyl
- 5 Aluminum panel with applied vinyl
- 6 Fastener
- 7 Aluminum panel, painted Color 2
- 8 Text, set in Avenir Heavy, Material A
- 9 DVC logo, Material A, painted Color 3

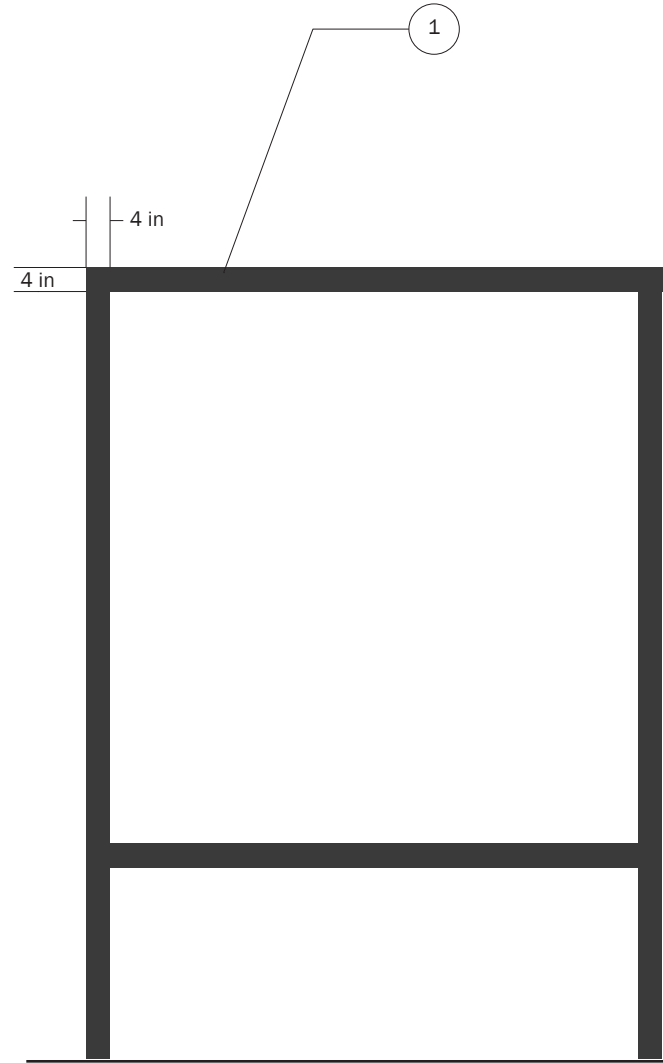

1. ELEVATION: STRUCTURE
SCALE = 1/2" = 1'

FABRICATION NOTES


Sign fabricator to secure engineering as needed.

APPLICATION NOTES

The MARQ sign should be placed adjacent to the main exterior campus entrance. Sign is intended to be placed in a landscaped area—not in a path of travel.




5. PLAN VIEW
SCALE = 1/2" = 1'

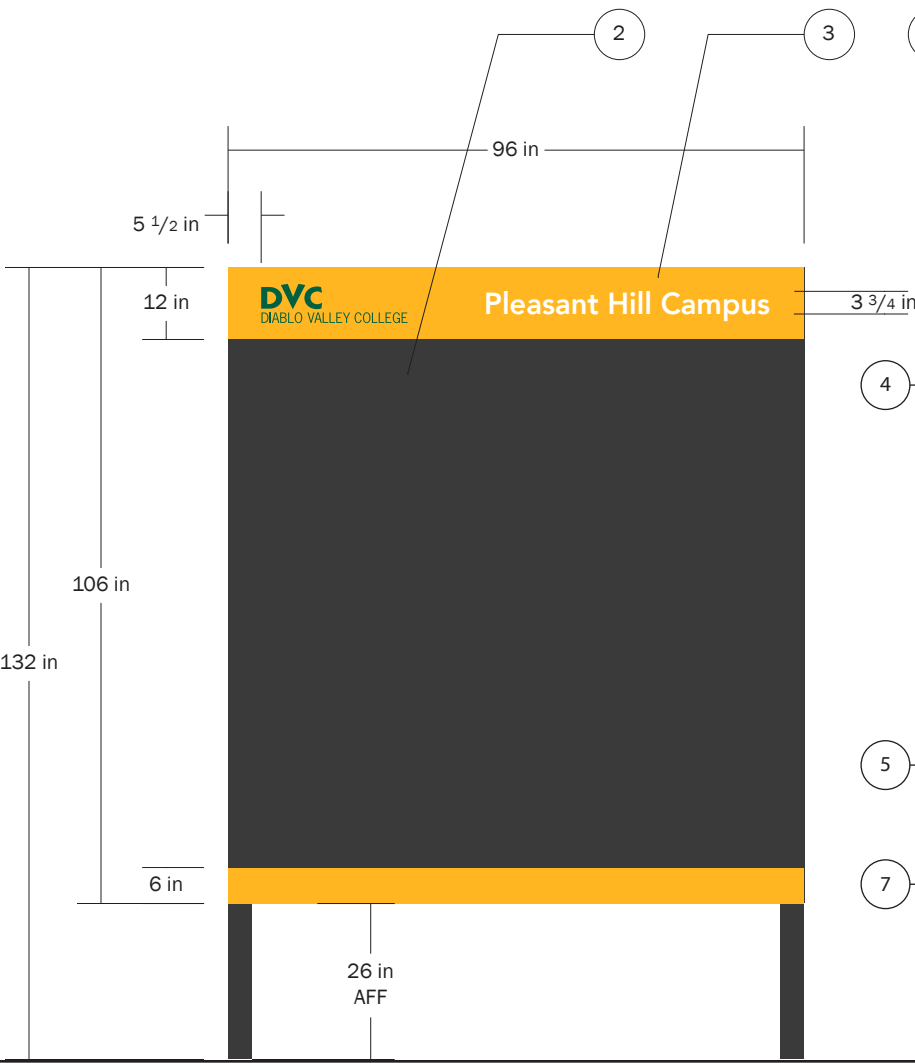


2. ELEVATION:
WITHOUT BANNERS
SCALE = 1/2" = 1'



3. ELEVATION:
WITH BANNERS
SCALE = 1/2" = 1'

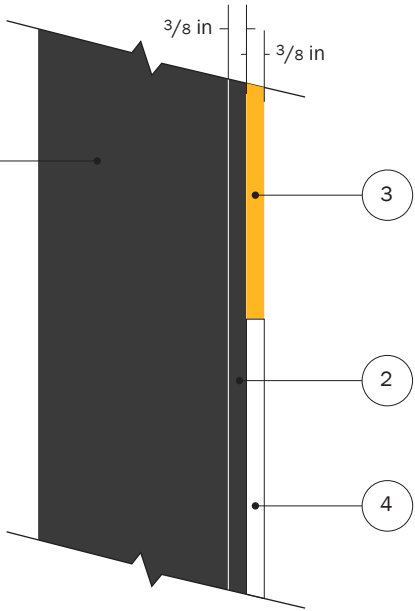

6. SIDE ELEVATION
DETAIL
SCALE = 3" = 1'

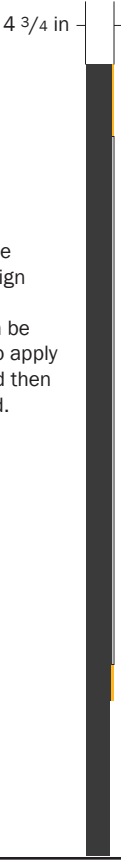

4. SIDE
ELEVATION
SCALE = 1/2" = 1'

Vinyl can be added to sign in-place or panels can be removed to apply off-site and then re-installed.

Project:
Diablo Valley College Wayfinding
321 Golf Club Rd, Pleasant Hill,
CA 94523
Client:
Diablo Valley College
Designer:
WeidnerCA/FUEL Creative Group

Work Order:
Est. No:
Issued: 6-28-17
Drawn By: BR

DWG: 5.0.0 WEIDDIAB -
MARQ - Banner Marquee.ai

Revisions:
R1. 01-24-18 KO

DESIGN NOTES

- 1 Concrete skim coat on all surfaces of existing sign to eliminate holes and for a smooth finish.
- 2 Aluminum letters painted color 11. Pinned off face.
- 3 Aluminum Letters painted color 11. Flush mounted to face.
- 4 Fabricated aluminum letters all surfaces painted color 3
- 5 Tree 2B, Stain light gray transparent stain

FABRICATION NOTES

Use existing concrete base. Remove existing letters on face.



Sealant on concrete for anti-graffiti.

Sign fabricator to secure engineering as needed.

Sign measurements to be confirmed by fabricator.

APPLICATION NOTES

The MON1 sign is a modification to the two main exterior entrance signs.

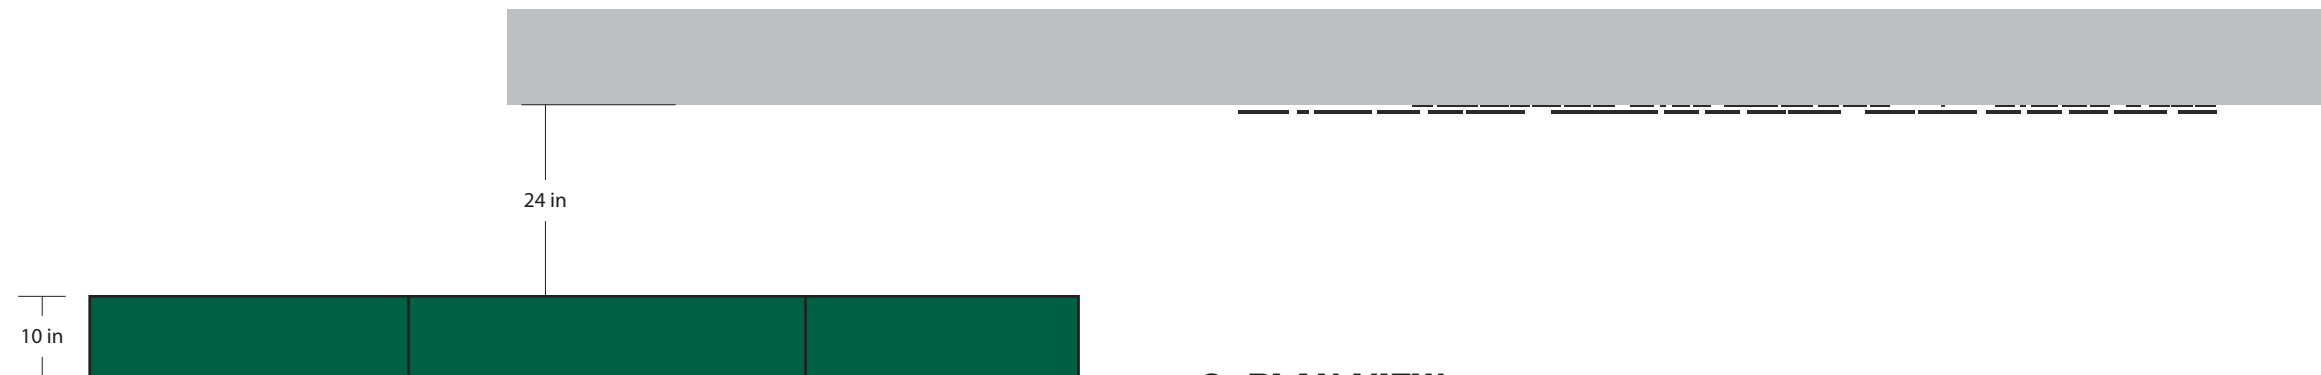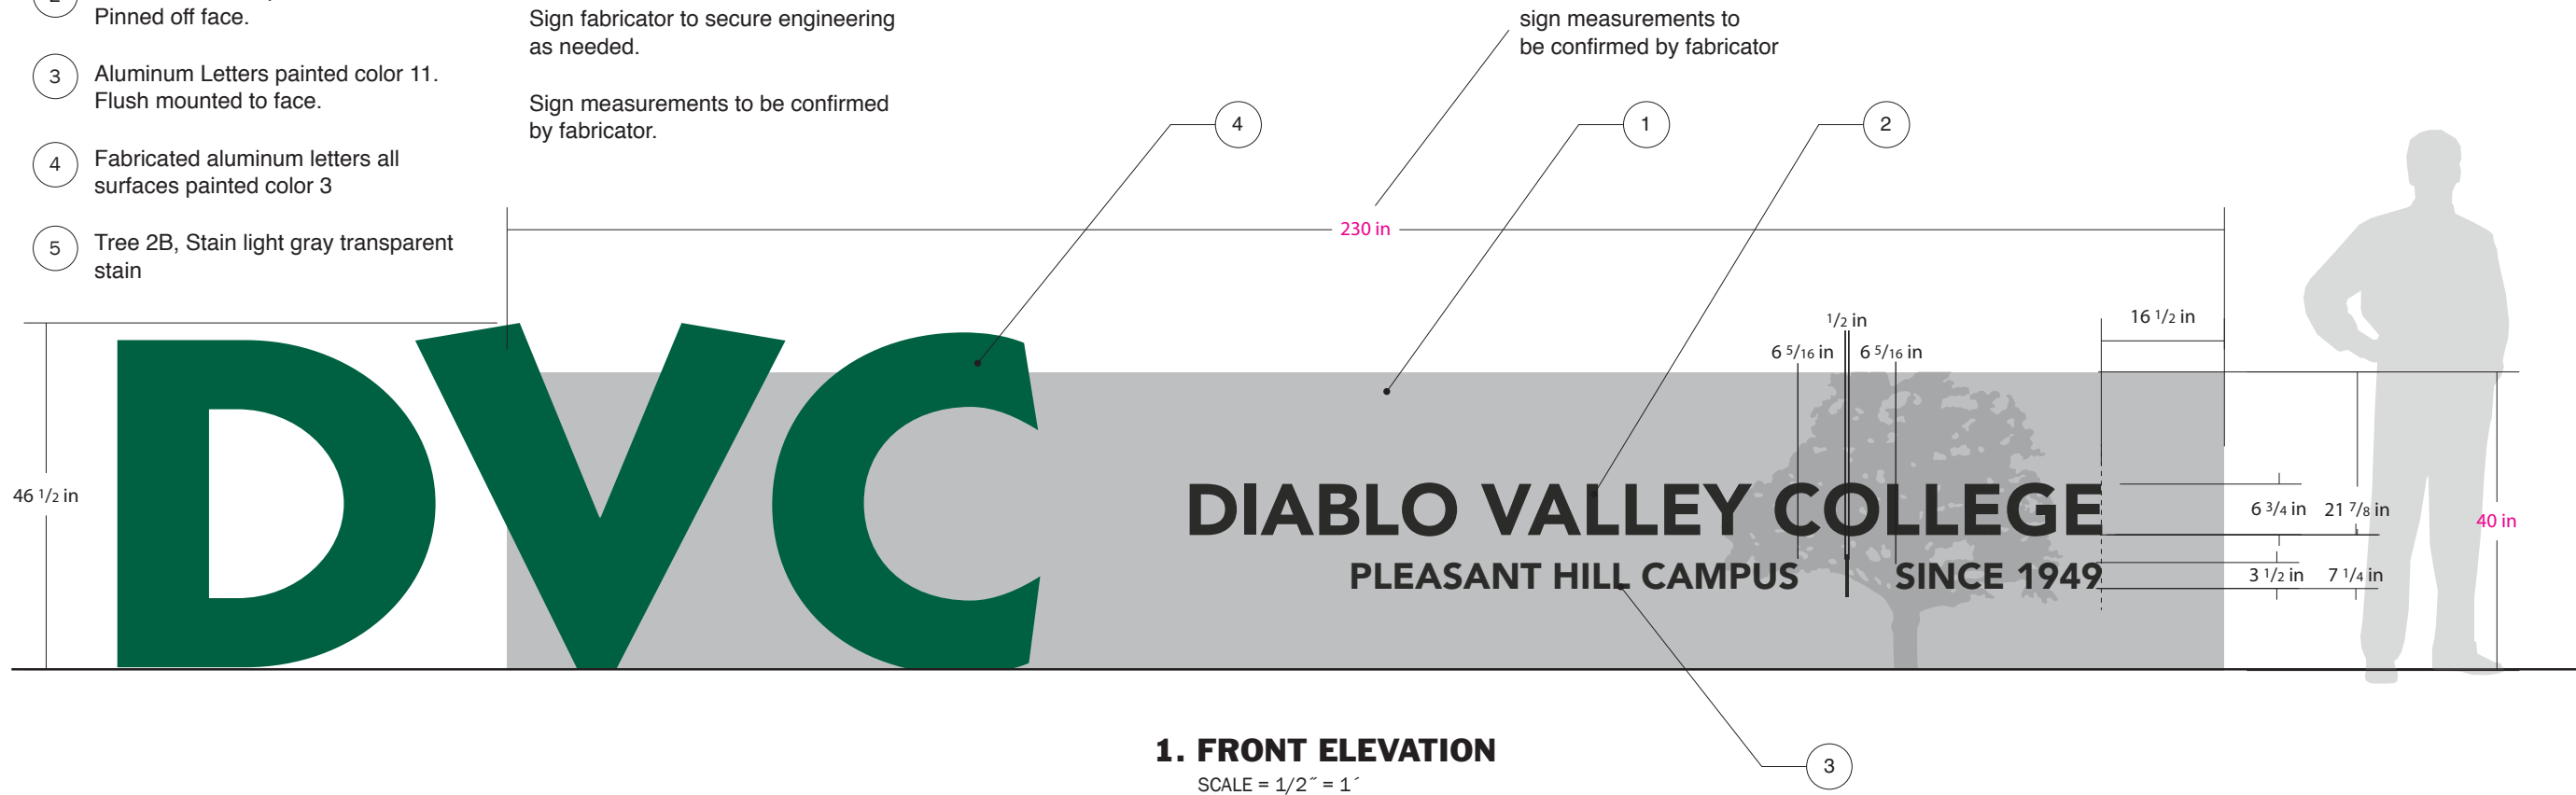

Project:
Diablo Valley College Wayfinding
321 Golf Club Rd, Pleasant Hill,
CA 94523

Client:
Diablo Valley College

Designer:
WeidnerCA/FUEL Creative Group

Work Order:
Est. No:
Issued: 6-28-17
Drawn By: KO

DWG: 5.1.0 WEIDDIAB - MON1
- Campus Entry Monument.ai

Revisions:
R1. 01-24-18 KO

MON1

Campus Entry
Monument

5.1.0

DESIGN NOTES

- 1
- Fabricated aluminum cabinet, painted Color 1 and Color 3
- 2
- DVC Logo, Material A
- 3
- Text, set in Avenir Heavy, Material B
- 4
- Text, set in Avenir Heavy, Material A
- 5
- Rule, Material F
- 6
- Accessibility symbol, Material A.
Accessibility symbol must always be at the bottom of the list.
- 7
- Accessibility symbol field, Material H
- 8
- Tree 3, Material F
- 9
- Text, set in Avenir Heavy, Material A

FABRICATION NOTES


Sign is two-sided. Information is determined by location. Abbreviate building and department names so that they remain on one line.

Sign fabricator to secure engineering as needed.

See sheet 7.0.0 for concrete base detail.

APPLICATION NOTES

The LOT1 signs are to be placed along the exterior of parking lots viewable from the main vehicular path of travel.

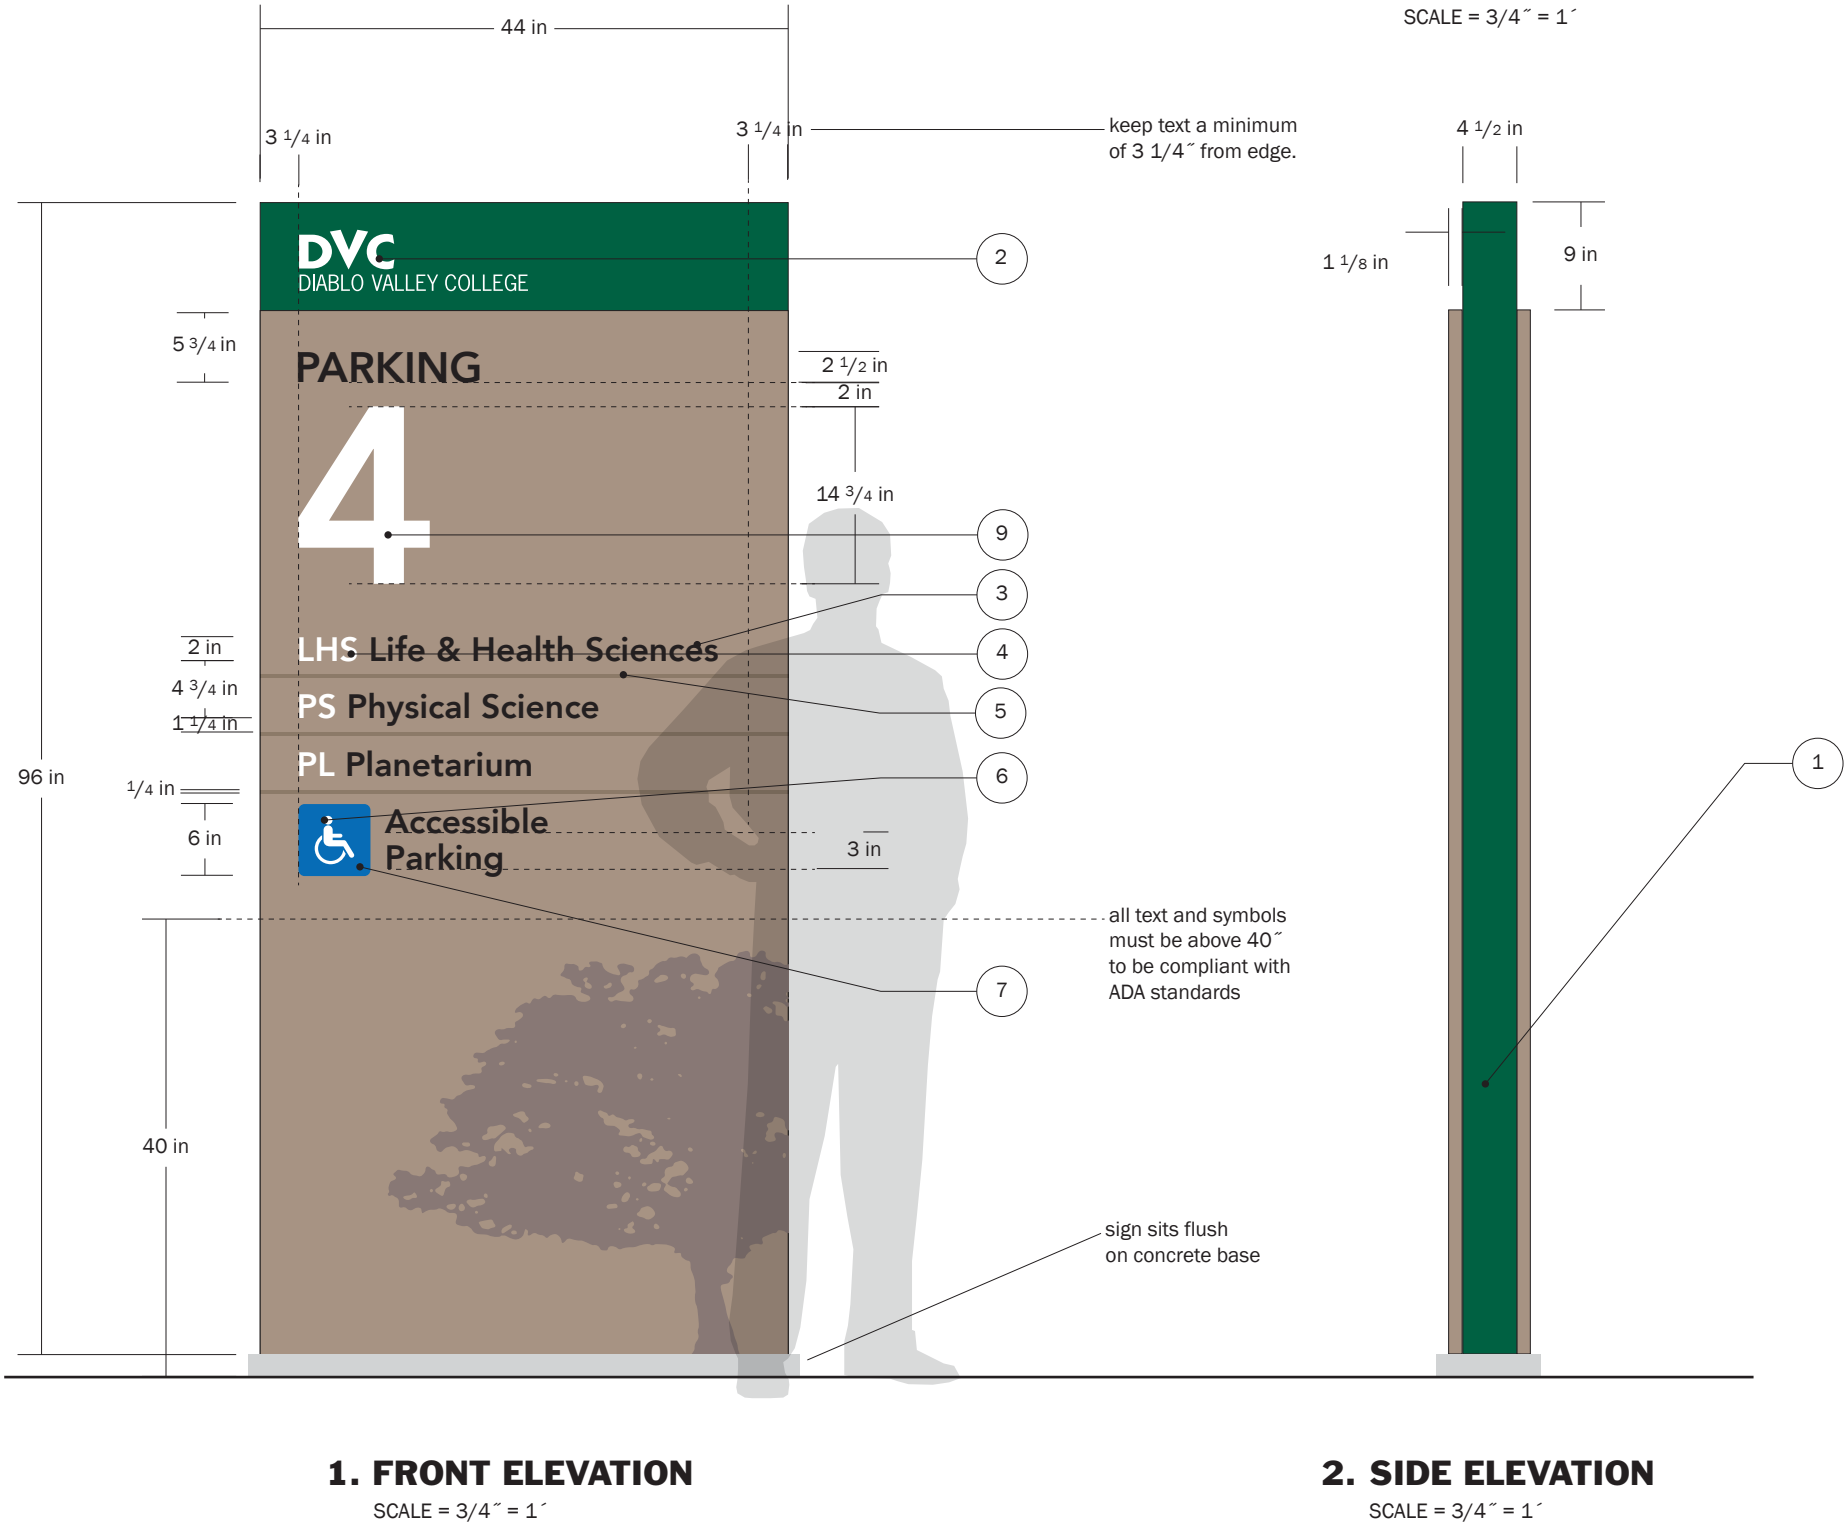

Project:
Diablo Valley College Wayfinding
321 Golf Club Rd, Pleasant Hill,
CA 94523

Client:
Diablo Valley College

Designer:
WeidnerCA/FUEL Creative Group

Work Order:

Est. No:

Issued: 6-28-17

Drawn By: MD

DWG: 5.2.0 WEIDDIAB - LOT1
- Parking Lot ID.ai

Revisions:

R1. 01-24-18 KO

DESIGN NOTES


- 1
- Fabricated aluminum panel. all surfaces painted Color 1 and Color 3
- 2
- DVC Logo, Material A
- 3
- Text, set in Avenir Heavy, Material A
- 4
- Rule, Material F
- 5
- Text, set in Avenir Heavy, Material B
- 6
- Circle symbol with cut out arrow, Material A
- 7
- Tree 3, Material F
- 8
- Square post painted Color 12
- 9
- Tree 3, Material F

FABRICATION NOTES

Sign is one or two-sided. Information is different on each side and is determined by location.


APPLICATION NOTES

Sign should be placed along roadways to direct drivers to important nearby parking lots, or buildings.

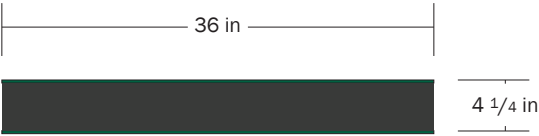

3. PLAN VIEW

SCALE = 3/4" = 1'

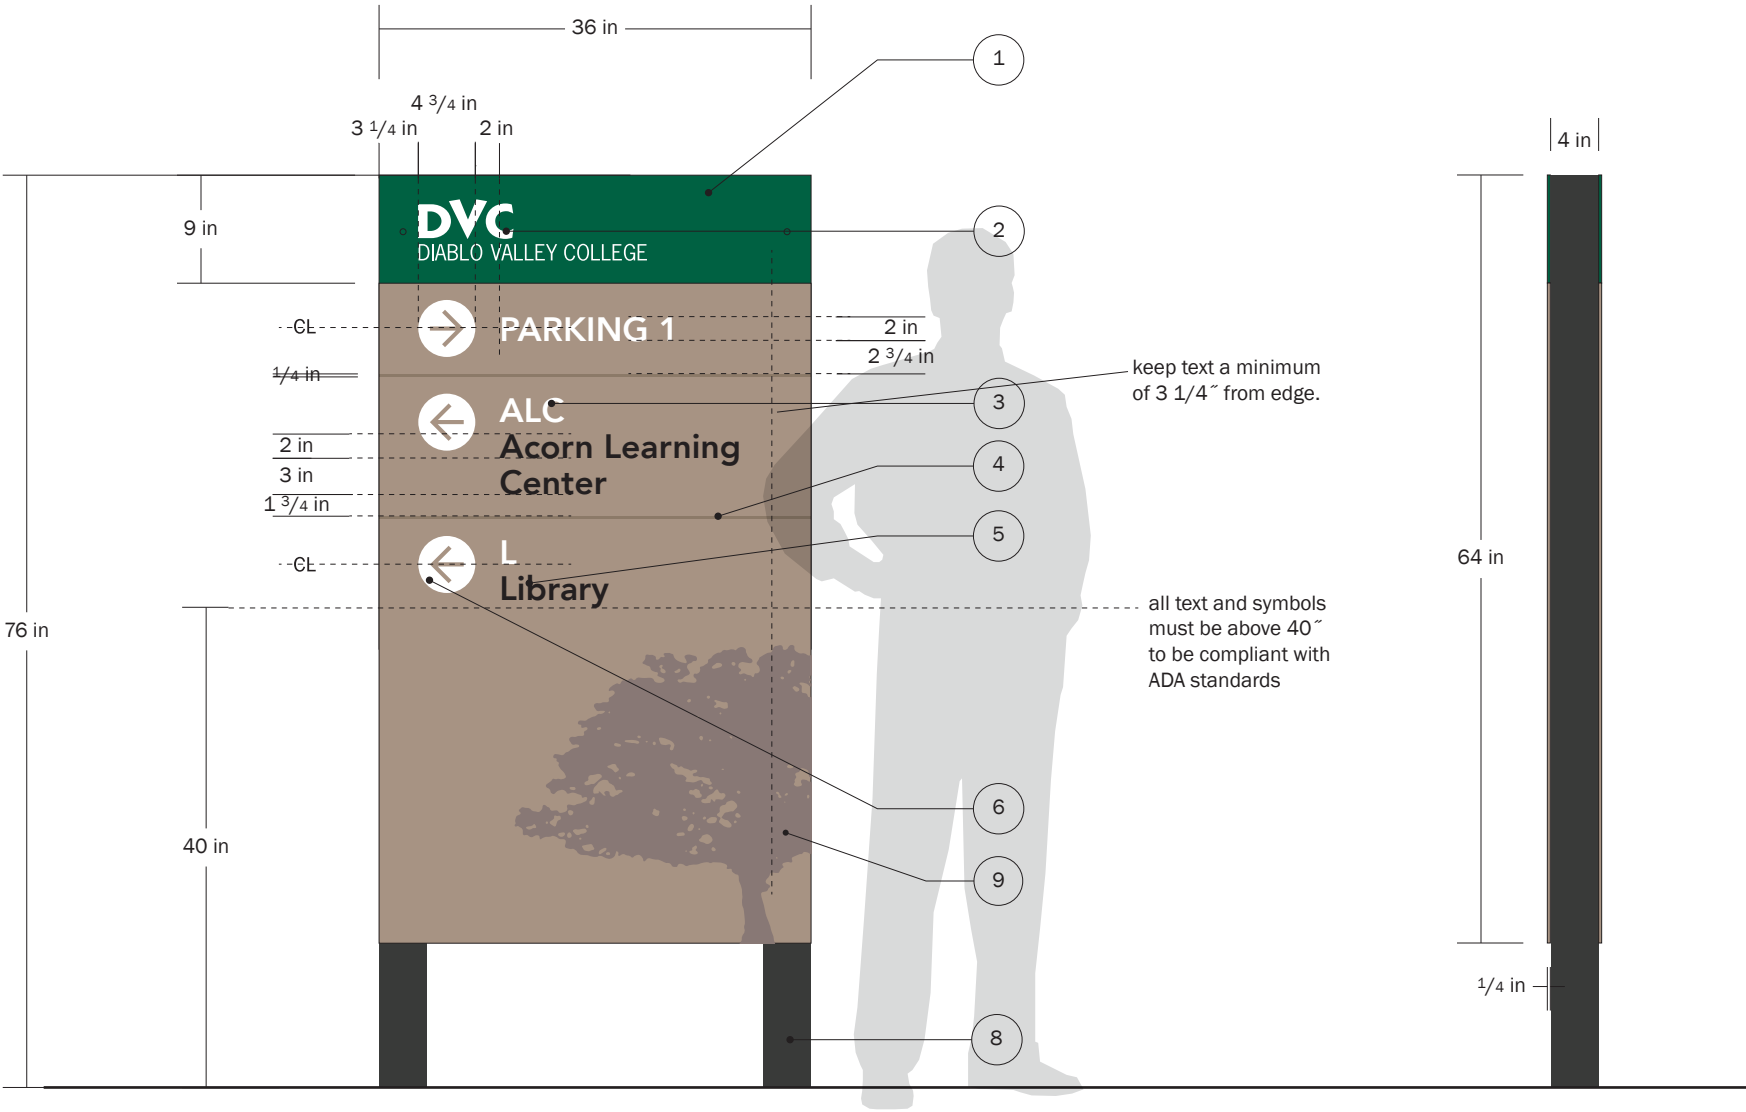

1. FRONT ELEVATION

SCALE = 3/4" = 1'

2. SIDE ELEVATION

SCALE = 3/4" = 1'

Revisions:

DESIGN NOTES

- 1 Aluminum panel. All sides painted Colors 1 and 2
- 2 DVC Logo, Material A, painted Color 3
- 3 Text, set in Avenir Heavy, Material B
- 4 Text, set in Avenir Heavy, Material B
- 5 Text, set in Avenir Heavy, Material A
- 6 Corners rounded to 1/2" radius

FABRICATION NOTES

One sign should be mounted on each side of pole. Information is repeated on each side and is determined by location.

Sign fabricator to secure engineering as needed.


There are 2-different pole types on campus—short & tall. Mounting height all determined by pole type. Pole diameters range from 5" to 3". Sign builder is required to survey site and determine what they need for mounting at each location.

MOUNTING OPTIONS

3


APPLICATION NOTES

The LOT2 signs are used to identify the sections of parking lots.

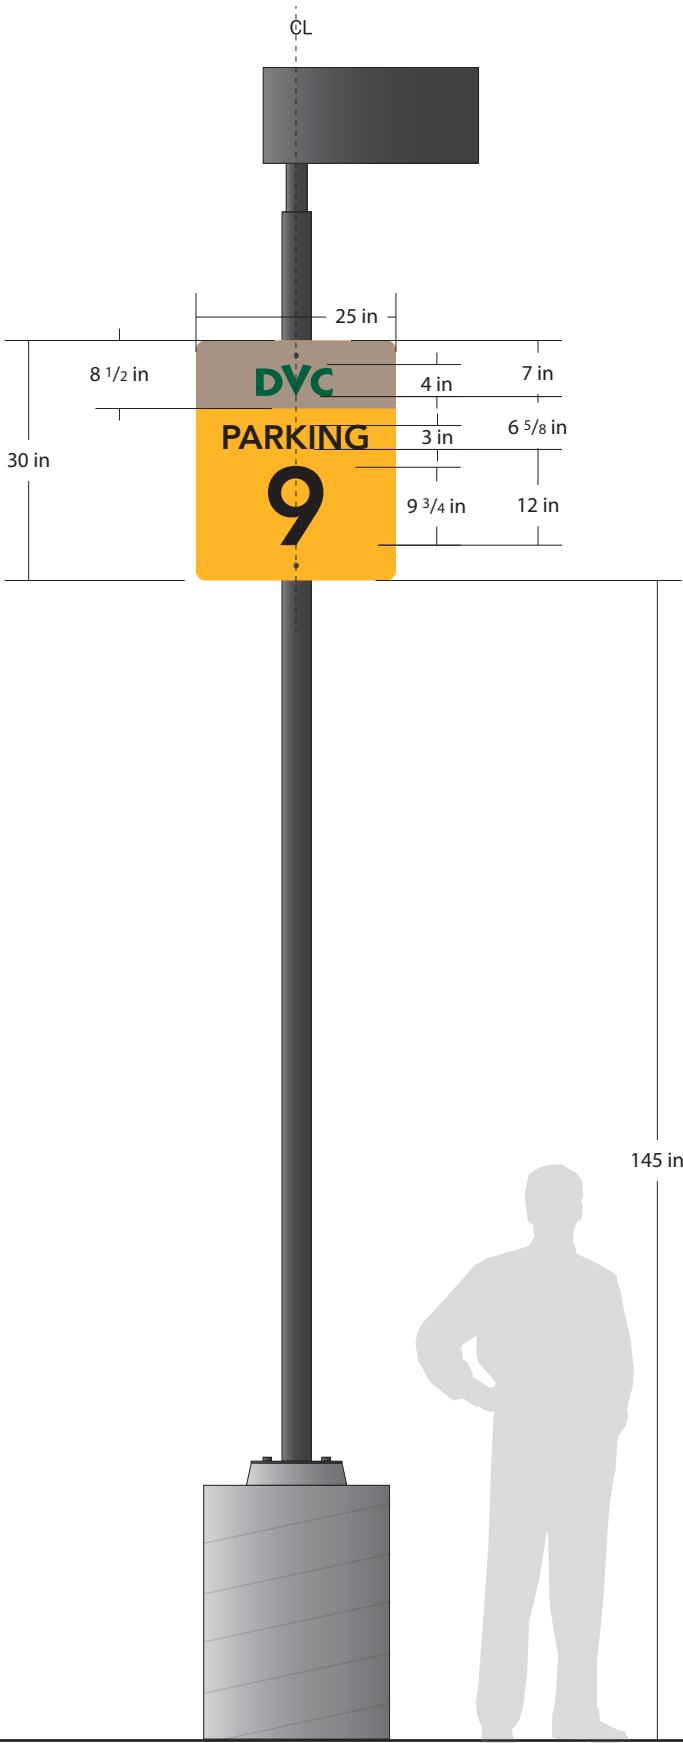


1. TALL POLE ELEVATION

SCALE = 1/2" = 1'

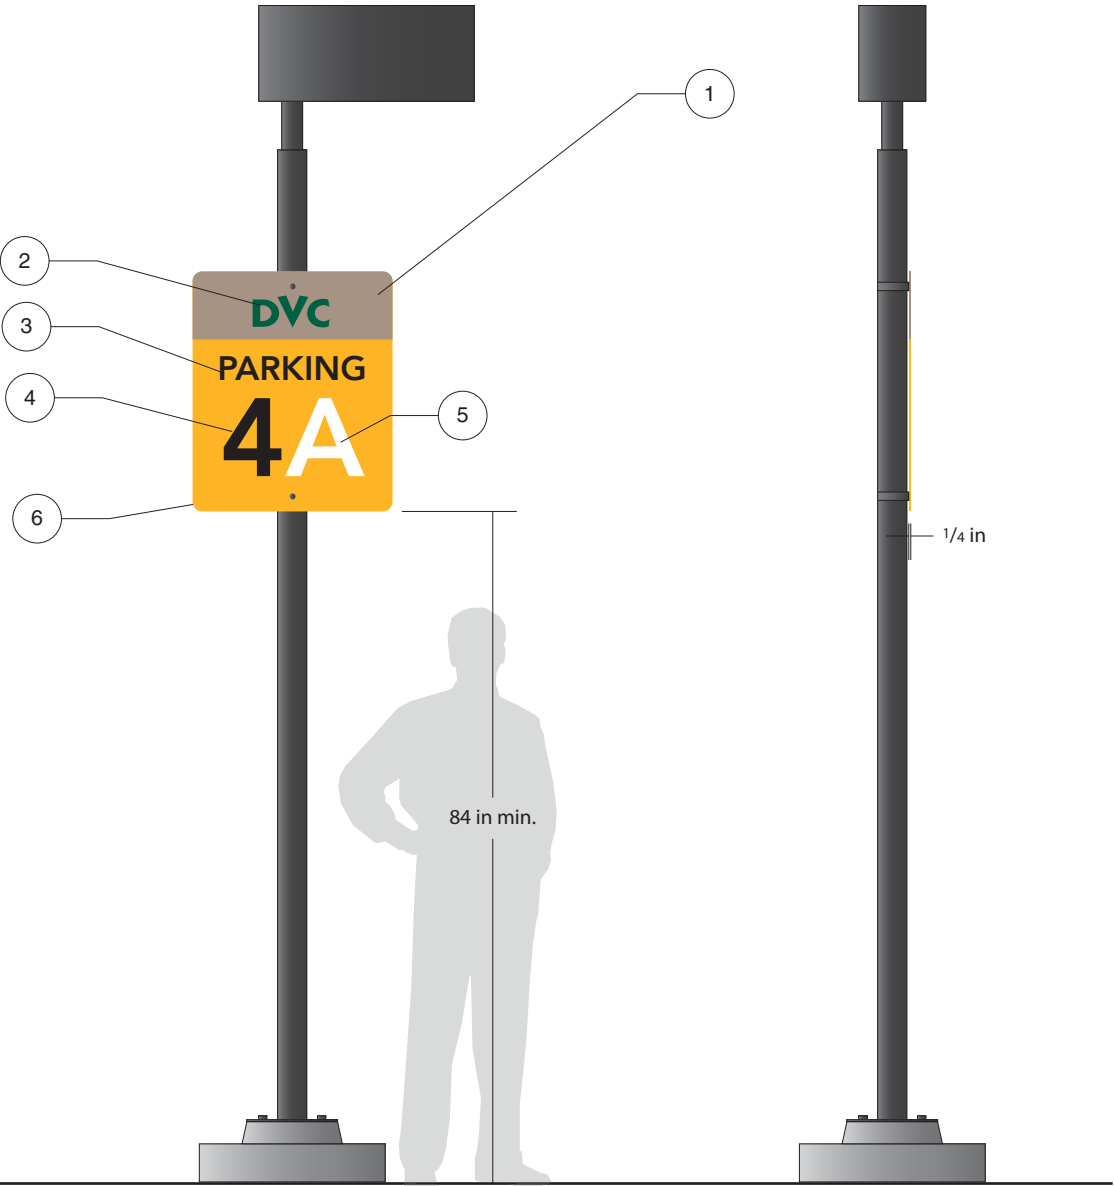

2. SHORT POLE ELEVATION

SCALE = 1/2" = 1'

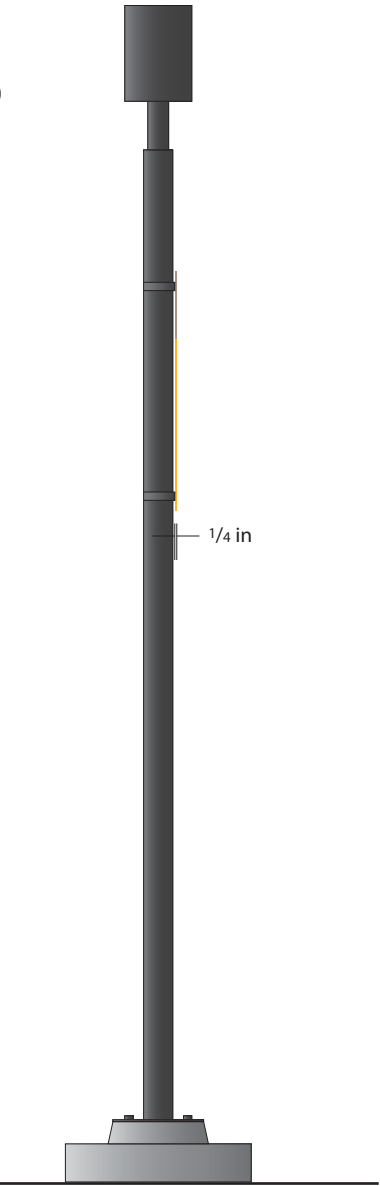

3. SIDE ELEVATION

SCALE = 1/2" = 1'

DESIGN NOTES

- 1 Aluminum Painted Color 3, with 1/8" radius rounded corners
- 2 Round Galvanized Steel Pole with Press on Cap
- 3 Text, set in Avenir Heavy, Material A

FABRICATION NOTES

Sign is one-sided.

Sign fabricator to secure engineering as needed.


APPLICATION NOTES

The LOT3 signs are to identify the location of a parking pay station in a parking lot.



1. ELEVATION

SCALE = 1" = 1'

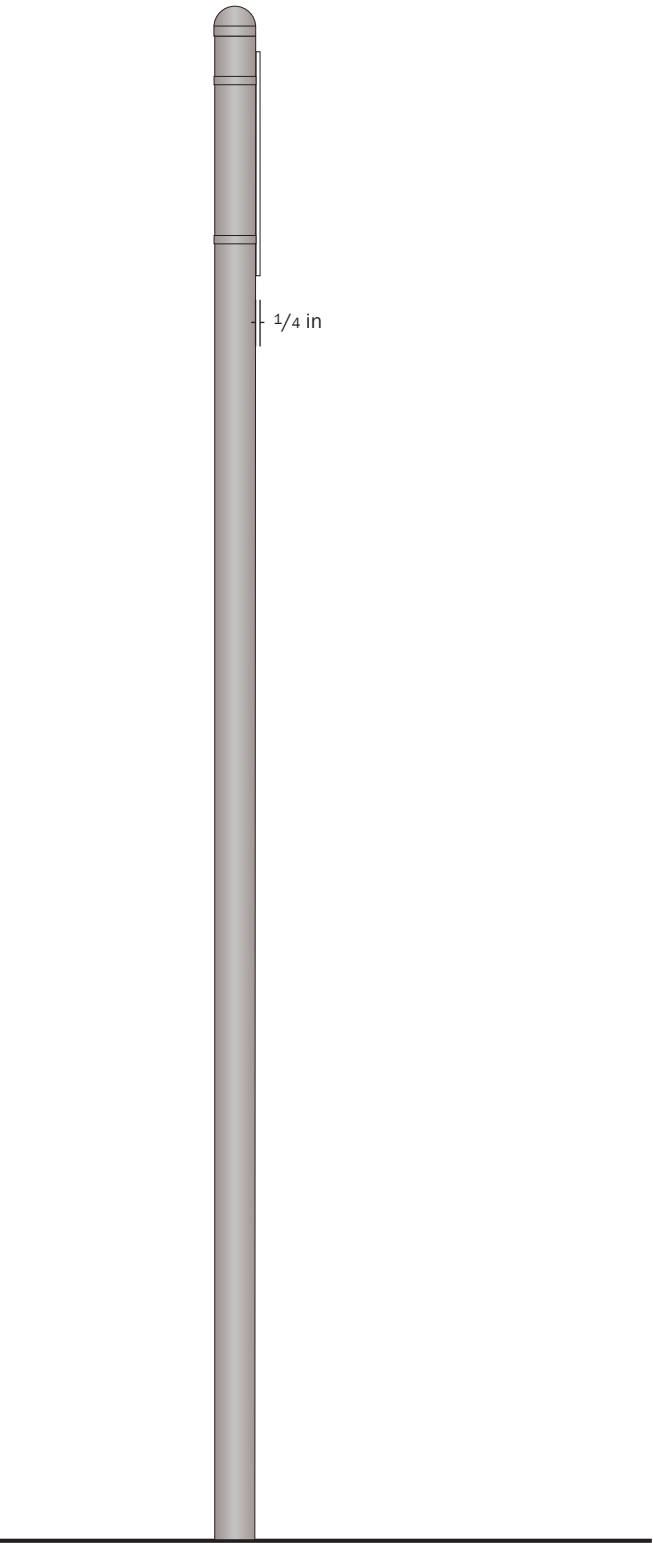

2. SIDE ELEVATION

SCALE = 1" = 1'

Project:
Diablo Valley College Wayfinding
321 Golf Club Rd, Pleasant Hill,
CA 94523

Client:
Diablo Valley College

Designer:
WeidnerCA/FUEL Creative Group

Work Order:

Est. No:

Issued: 3-21-18

Drawn By: MD

DWG: 5.3.1 WEIDDIAB - LOT3
- Parking Pay Station Pole ID.ai

Revisions:

LOT3
Parking Pay Station
Pole ID

5.3.1

DESIGN NOTES

- 1 Banner Color 1
- 2 DVC Logo, Color 13
- 3 Text, set in Avenir Heavy, Color 11
- 4 Text, set in Avenir Heavy, Color 11
- 5 Text, set in Avenir Heavy, Color 13
- 6 Tree 2B, Color 6
- 7 Seamed pole pockets
- 8 Stainless steel pole strap with arm

FABRICATION NOTES


Sign is two-sided digitally printed banner.
Information is repeated on each side.

There are 2-different pole types on campus—short & tall. Mounting height is determined by pole type. Pole diameters range from 5” to 3”. Sign builder is required to survey site and determine what they need for mounting at each location. Banners will be hung on existing poles on campus.

For vector banner art see sheet 5.4.1


APPLICATION NOTES

The BAN1 signs are to be placed along the exterior of the campus or anywhere a branding presence is needed. Banner size is to be determined by pole height, the short pole banner is a reduced size version of the tall pole banner.

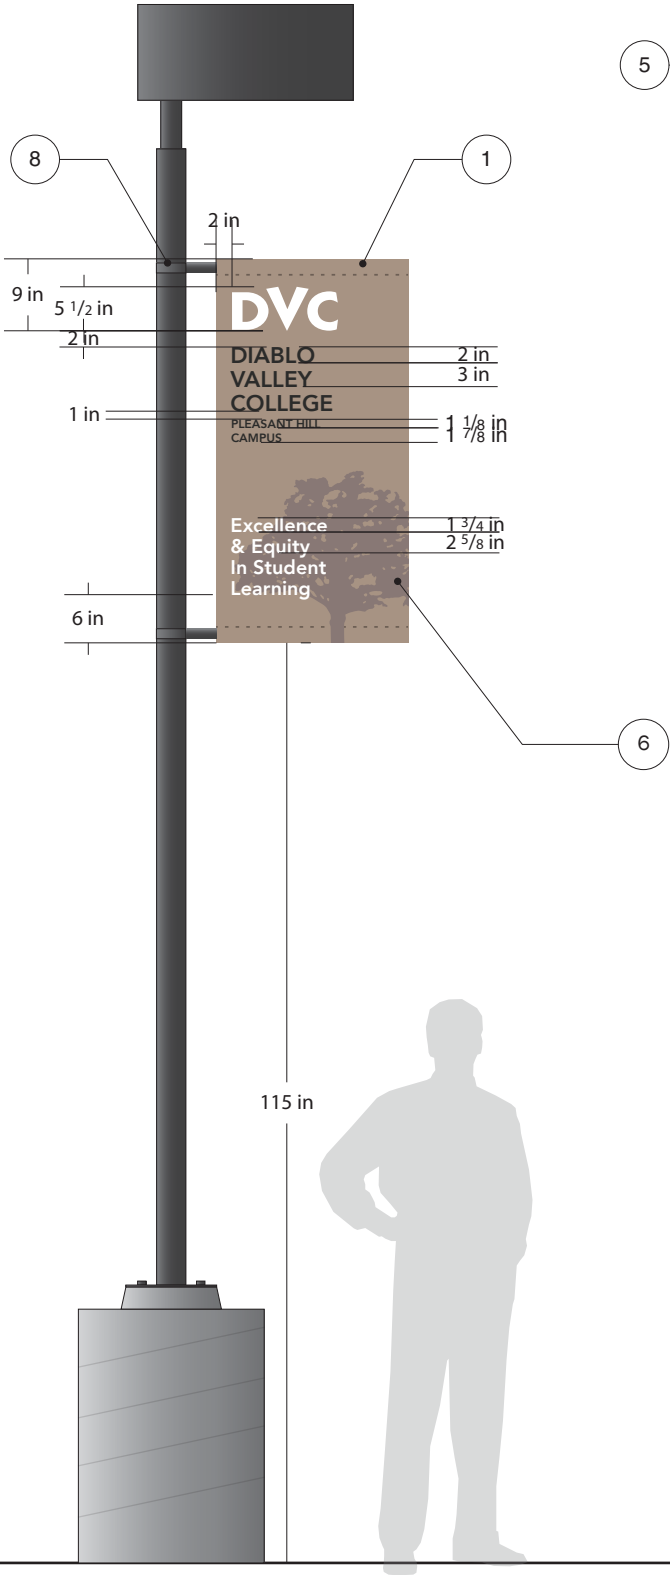

1. TALL POLE ELEVATION

SCALE = 1/2" = 1'

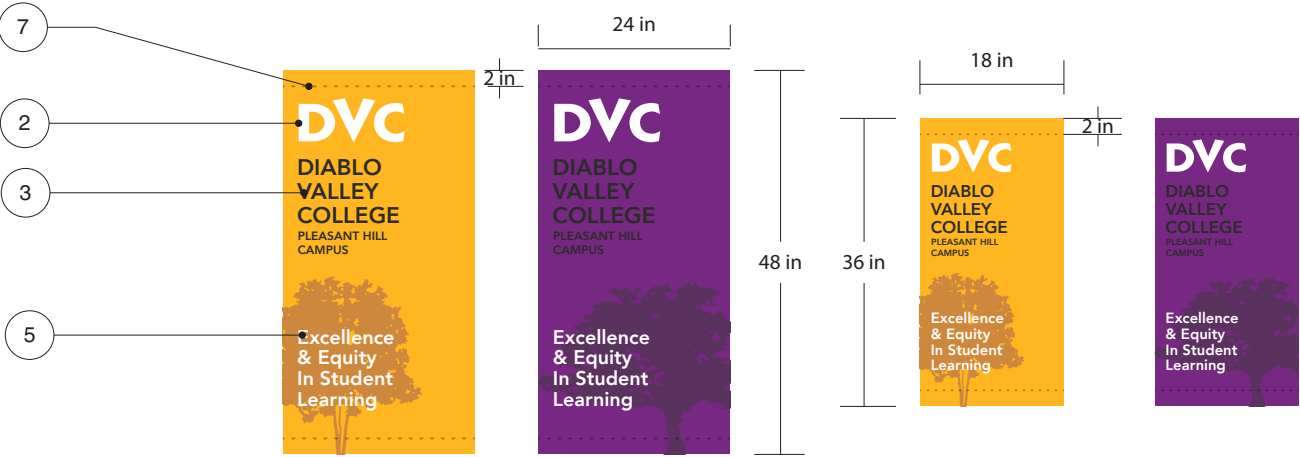


3. ADDITIONAL TALL POLE BANNERS

SCALE = 1/2" = 1'

4. ADDITIONAL SHORT POLE BANNERS

SCALE = 1/2" = 1'

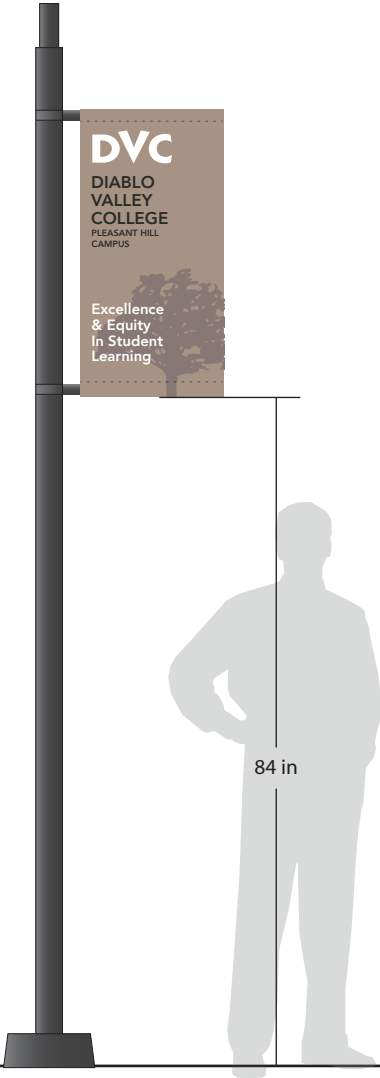

2. SHORT POLE ELEVATION

SCALE = 1/2" = 1'



Project:
Diablo Valley College Wayfinding
321 Golf Club Rd, Pleasant Hill,
CA 94523

Client:
Diablo Valley College

Designer:
WeidnerCA/FUEL Creative Group

Work Order:

Est. No:

Issued: 6-28-17

Drawn By: KO

DWG: 5.4.0 WEIDDIAB - BAN1
- Light Standard Banner.ai

Revisions:

R1. 01-24-18 KO

BAN1
Light Standard Banner

5.4.0

Stitched
Pocket

DVC

DIABLO
VALLEY
COLLEGE

PLEASANT HILL
CAMPUS

Excellence
& Equity
In Student
Learning

DVC

DIABLO
VALLEY
COLLEGE

PLEASANT HILL
CAMPUS

Excellence
& Equity
In Student
Learning

DVC

DIABLO
VALLEY
COLLEGE

PLEASANT HILL
CAMPUS

Excellence
& Equity
In Student
Learning

1. BANNER ART

Project:

Diablo Valley College Wayfinding
321 Golf Club Rd, Pleasant Hill,
CA 94523

Client:

Diablo Valley College

Designer:

WeidnerCA/FUEL Creative Group

Work Order:

Est. No:

Issued: 6-28-17

Drawn By: KO

DWG: 5.4.1 WEIDDIAB - BAN2

- Light Standard Banner

Design.ai

Revisions:

R1. 01-24-18

KO

BAN2

Light Standard
Banner Design

5.4.1

DESIGN NOTES

- 1
- Fabricated aluminum cabinet, painted Color 1, Color 2 and Color 13
- 2
- Text, set in Avenir Heavy, Material A
- 3
- Text, set in Avenir Heavy, Material B
- 4
- DVC Logo, Material A, painted Color 3
- 5
- Map, applied vinyl, digitally printed. Match vinyl to Color 13
- 6
- Tree 1A, Material F

FABRICATION NOTES

Sign is single-sided.

Sign fabricator to secure engineering as needed.

See sheet 7.0.0 for concrete base detail.

APPLICATION NOTES


The MAP signs are to be placed along primary paths of travel, particularly points of entrance to the campus. Additional MAP signs can be placed at primary decision points.

Map should rotate per direction individual is facing when viewing map.


keep ADA compliant text at 5/8" height when below 70"

keep ADA compliant text above 40"

sign sits flush on concrete base

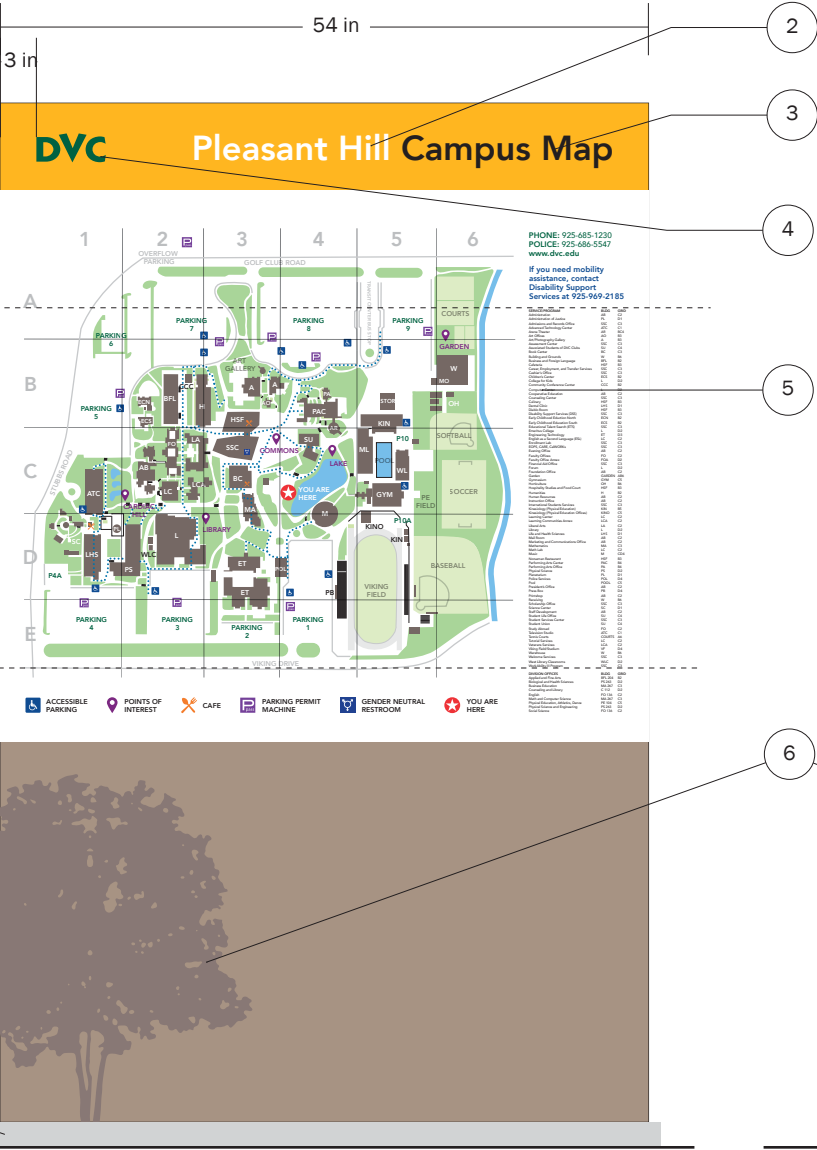

1. FRONT ELEVATION
SCALE = 3/4" = 1'

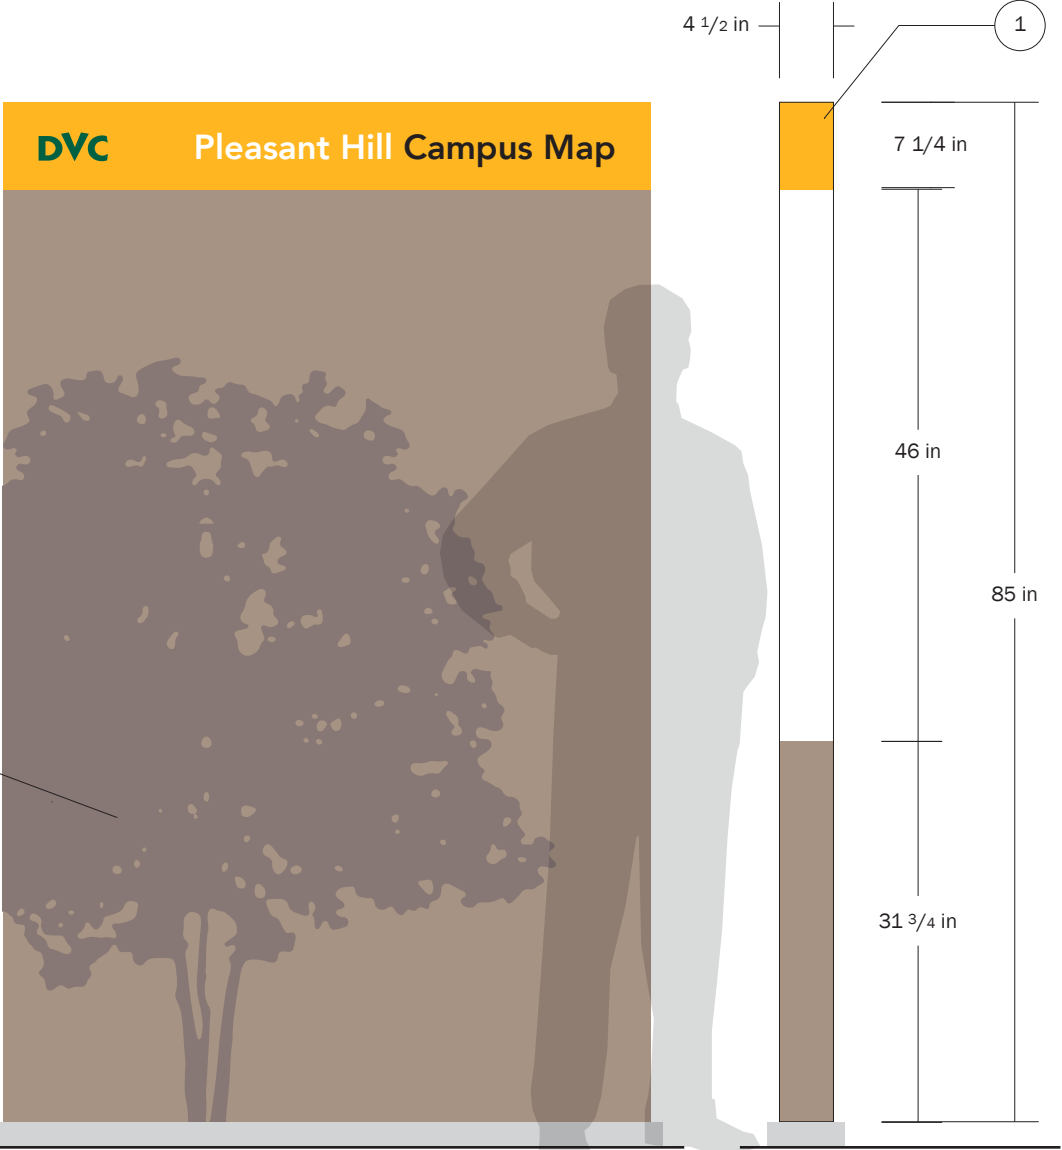

2. BACK ELEVATION
SCALE = 3/4" = 1'

3. SIDE ELEVATION
SCALE = 3/4" = 1'

Project:
Diablo Valley College Wayfinding
321 Golf Club Rd, Pleasant Hill,
CA 94523

Client:
Diablo Valley College

Designer:
WeidnerCA/FUEL Creative Group

Work Order:

Est. No:

Issued: 6-28-17

Drawn By: MD

DWG: 5.5.0 WEIDDIAB - MAP1
- Campus Map.ai

Revisions:

R1. 01-24-18 KO

Project:
Diablo Valley College Wayfinding
321 Golf Club Rd, Pleasant Hill,
CA 94523


Client:
Diablo Valley College

Designer:
WeidnerCA/FUEL Creative Group

Work Order:
Est. No:
Issued: 6-28-17
Drawn By: MD

DWG: 5.5.1 WEIDDIAB - MAP2
- Campus Map Artwork.ai

Revisions:

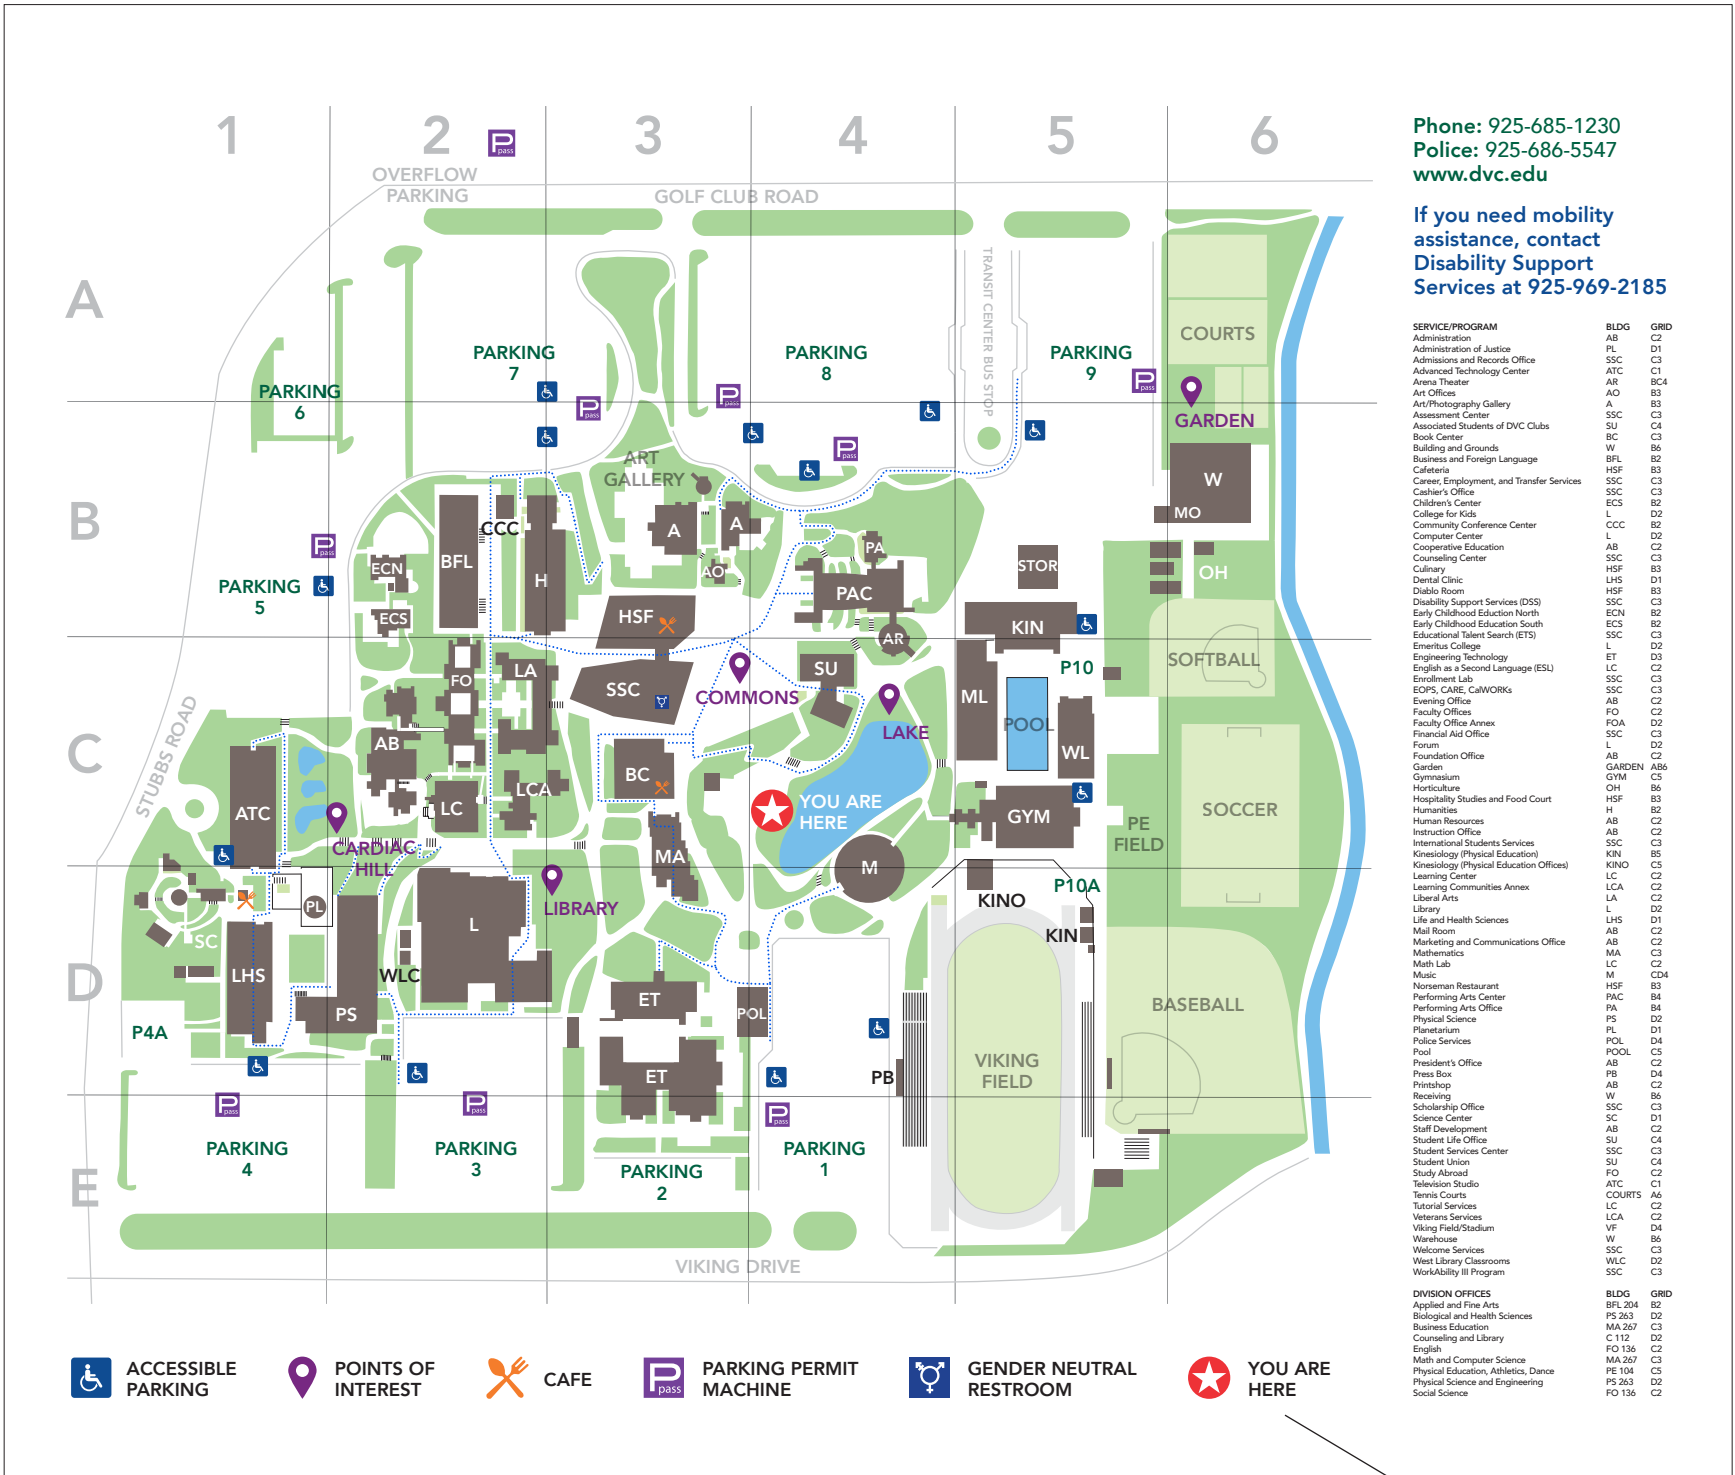

1. FRONT ELEVATION

SCALE = 2" = 1'

NOTE: This needs to move for each map placement.

MAP2
Campus Map
Artwork

5.5.1

DESIGN NOTES

- 1
- Fabricated aluminum cabinet, painted Color 1 and Color 2
- 2
- DVC Logo, Material A, painted Color 3
- 3
- Text, set in Avenir Heavy, Material A
- 4
- Rule, Material E
- 5
- Text, set in Avenir Heavy, Material B
- 6
- Accessibility symbol, Material A.
Accessibility symbol must always be at the bottom of the list.
- 7
- Accessibility symbol field, Material H
- 8
- Directional arrow, Material A
- 9
- Directional arrow circular field, Material G
- 10
- Tree 1B, Material E

FABRICATION NOTES


Sign is two-sided. Information is different on each side and is determined by location.

Sign fabricator to secure engineering as needed.

See sheet 7.0.0 for concrete base detail.

APPLICATION NOTES

The PED1 signs are to be placed along primary paths of travel with high traffic and visibility.

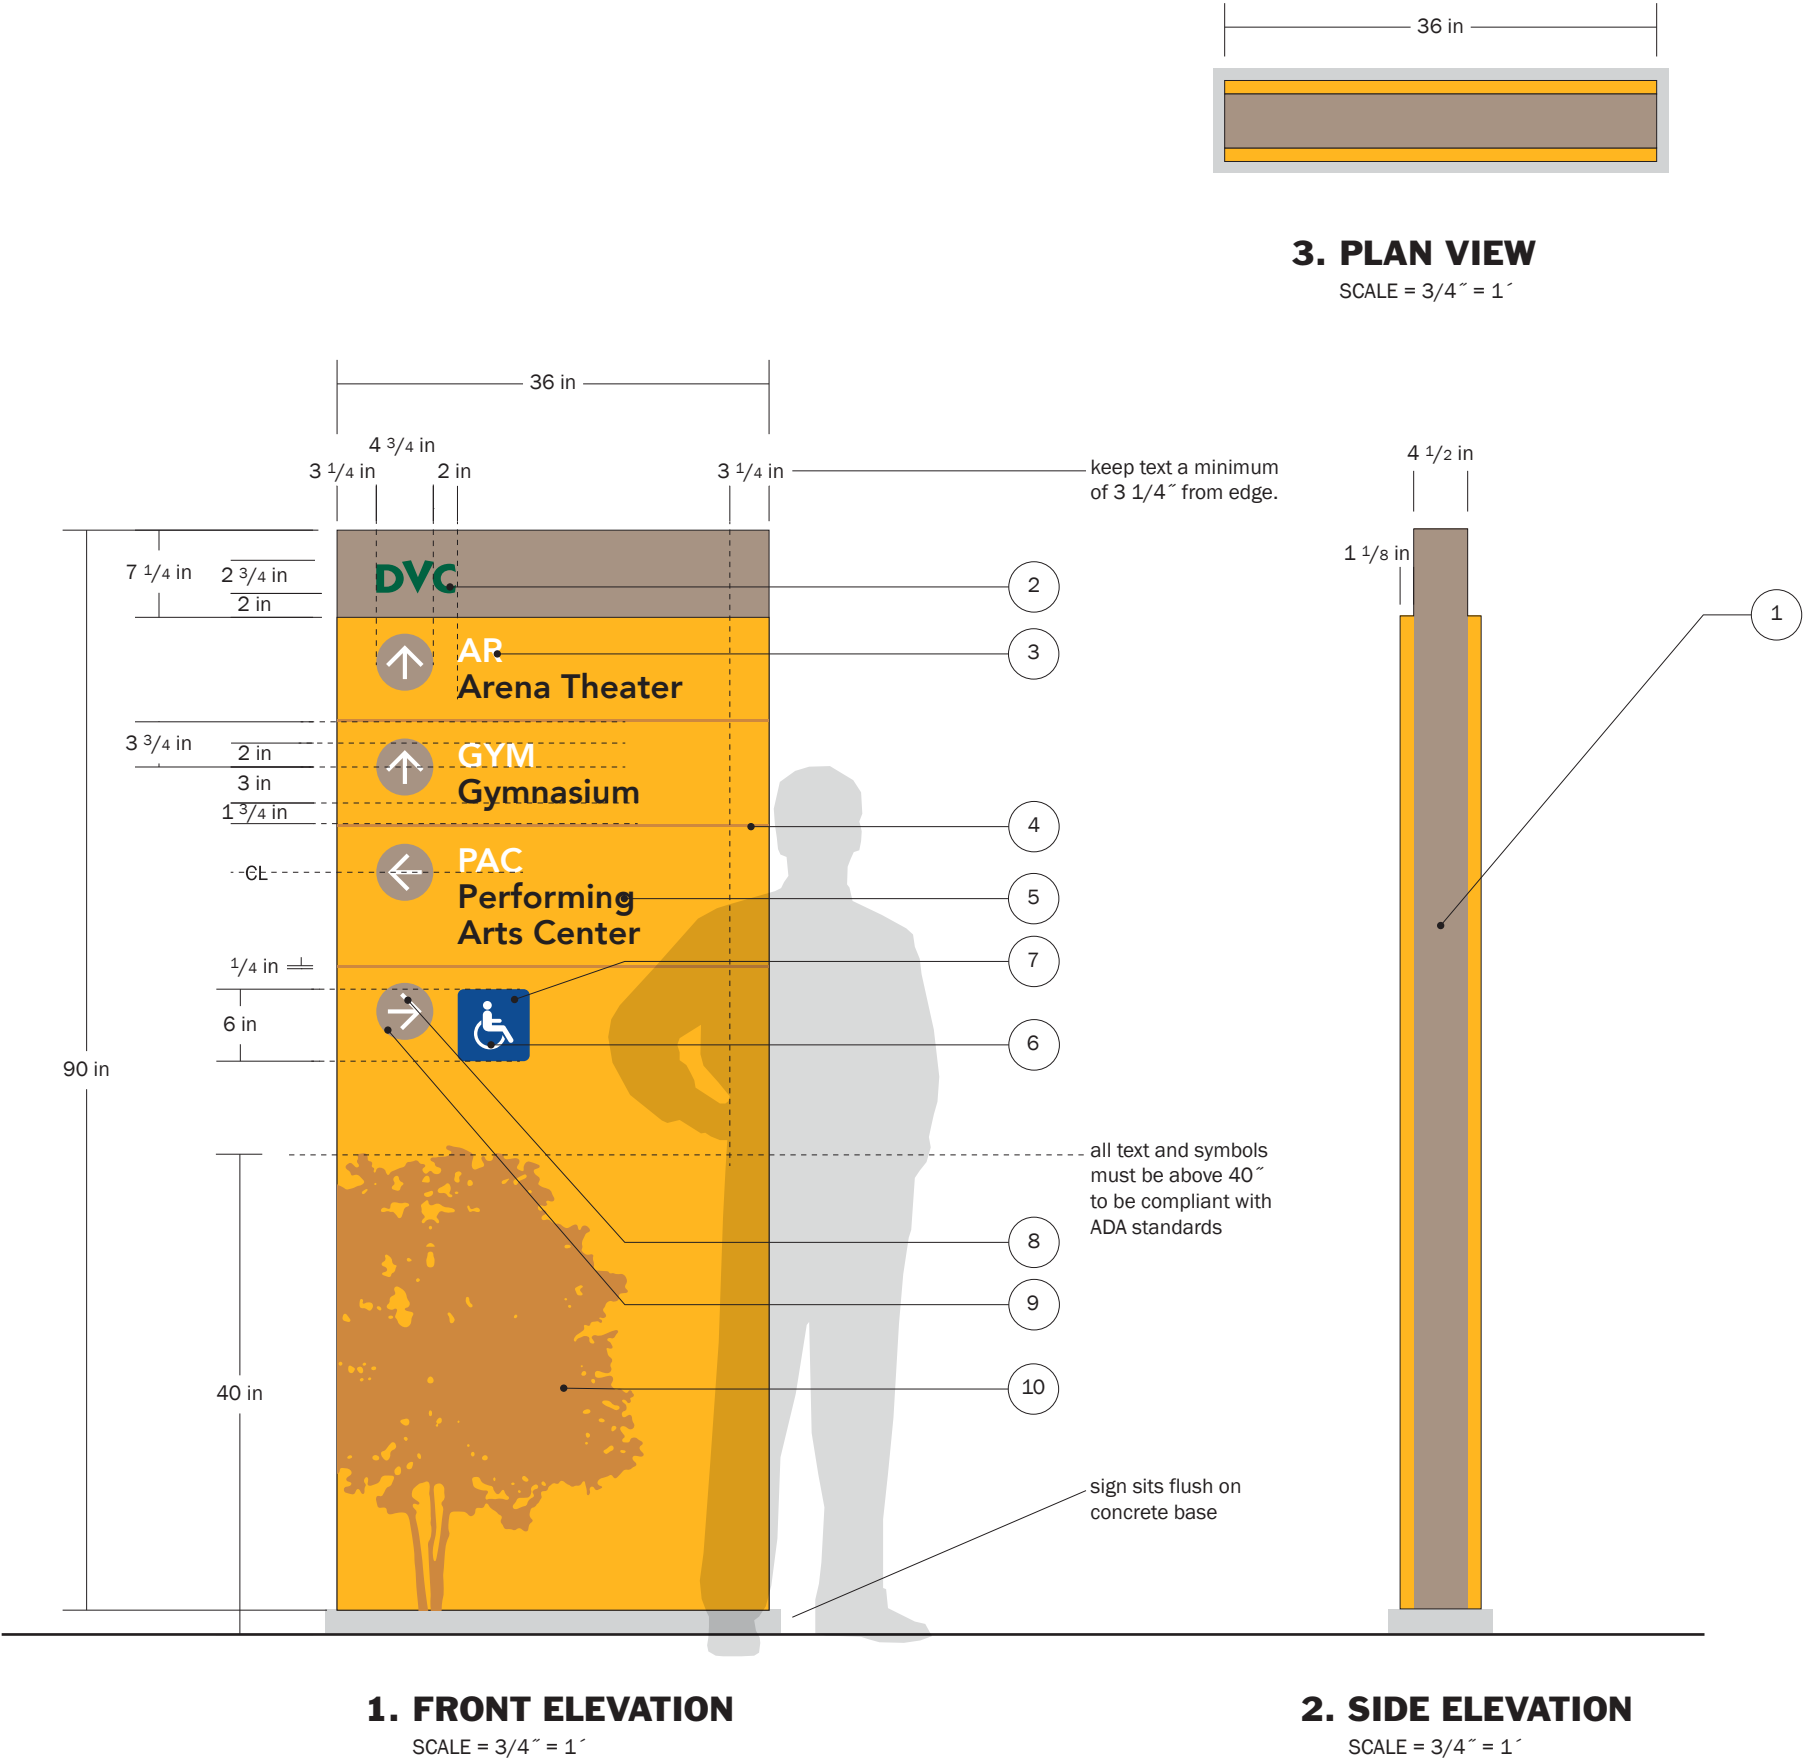

Project:
Diablo Valley College Wayfinding
321 Golf Club Rd, Pleasant Hill,
CA 94523

Client:
Diablo Valley College

Designer:
WeidnerCA/FUEL Creative Group

Work Order:

Est. No:

Issued: 6-28-17

Drawn By: MD

DWG: 5.6.0 WEIDDIAB - PED1
- Large Pedestrian Wayfinding.ai

Revisions:

R1. 01-24-18	KO
--------------	----

DESIGN NOTES

- 1
- Fabricated aluminum panel, painted Color 1 and Color 2
- 2
- DVC Logo, Material A, painted Color 3
- 3
- Text, set in Avenir Heavy, Material A
- 4
- Rule, Material E
- 5
- Text, set in Avenir Heavy, Material B
- 6
- Accessibility symbol, Material A.
Accessibility symbol must always be at the bottom of the list.
- 7
- Accessibility symbol field, Material H
- 8
- Directional arrow, Material A
- 9
- Directional arrow circular field, Material G
- 10
- Tree 3, Material F
- 11
- Square post painted Color 12


FABRICATION NOTES

Sign is two-sided. Information is different on each side and is determined by location.

Sign fabricator to secure engineering as needed.

APPLICATION NOTES

The PED2 signs are to be placed along paths of travel with minimal traffic.

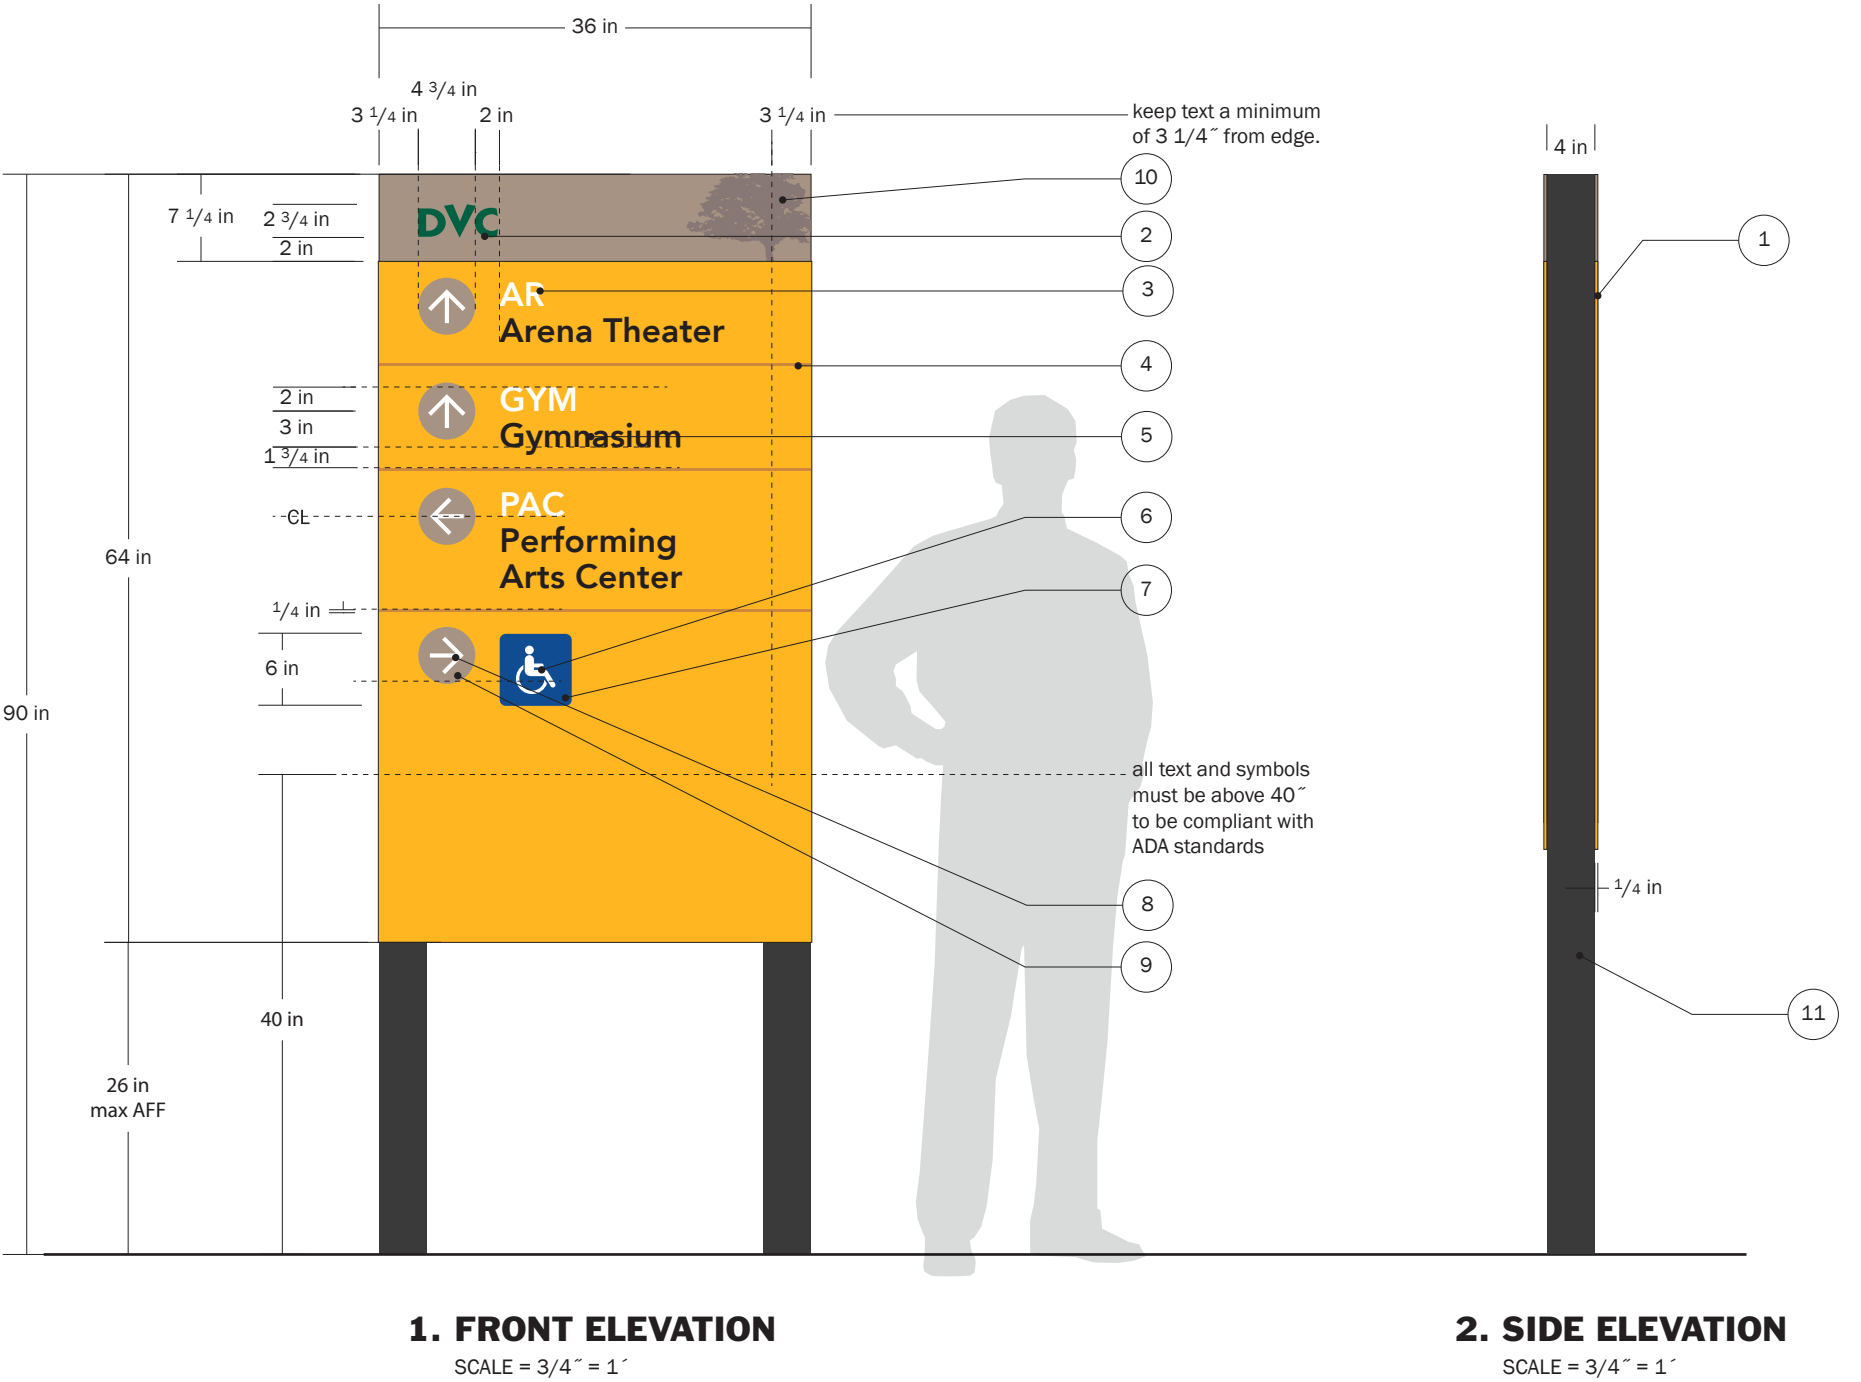

Project:
Diablo Valley College Wayfinding
321 Golf Club Rd, Pleasant Hill,
CA 94523

Client:
Diablo Valley College

Designer:
WeidnerCA/FUEL Creative Group

Work Order:

Est. No:

Issued: 6-28-17

Drawn By: SW

DWG: 5.6.1 WEIDDIAB - PED2
- Medium Pedestrian Wayfind-
ing.ai

Revisions:

R1. 01-24-18	KO
--------------	----

DESIGN NOTES


- 1 Aluminum panel. All sides painted Color 1 and Color 2
- 2 Text, set in Avenir Heavy, Material A
- 3 Text set in Avenir Heavy, Material B
- 4 DVC logo, Material A, painted Color 3
- 5 Tree 3, Material F
- 6 Rule, Material E
- 7 Square post painted Color 12

FABRICATION NOTES

Sign can be one or two-sided. Information determined by location.

APPLICATION NOTES

The PED3 signs are to be placed along paths of travel where either of the PED1 or PED2 signs would be too intrusive for the space.

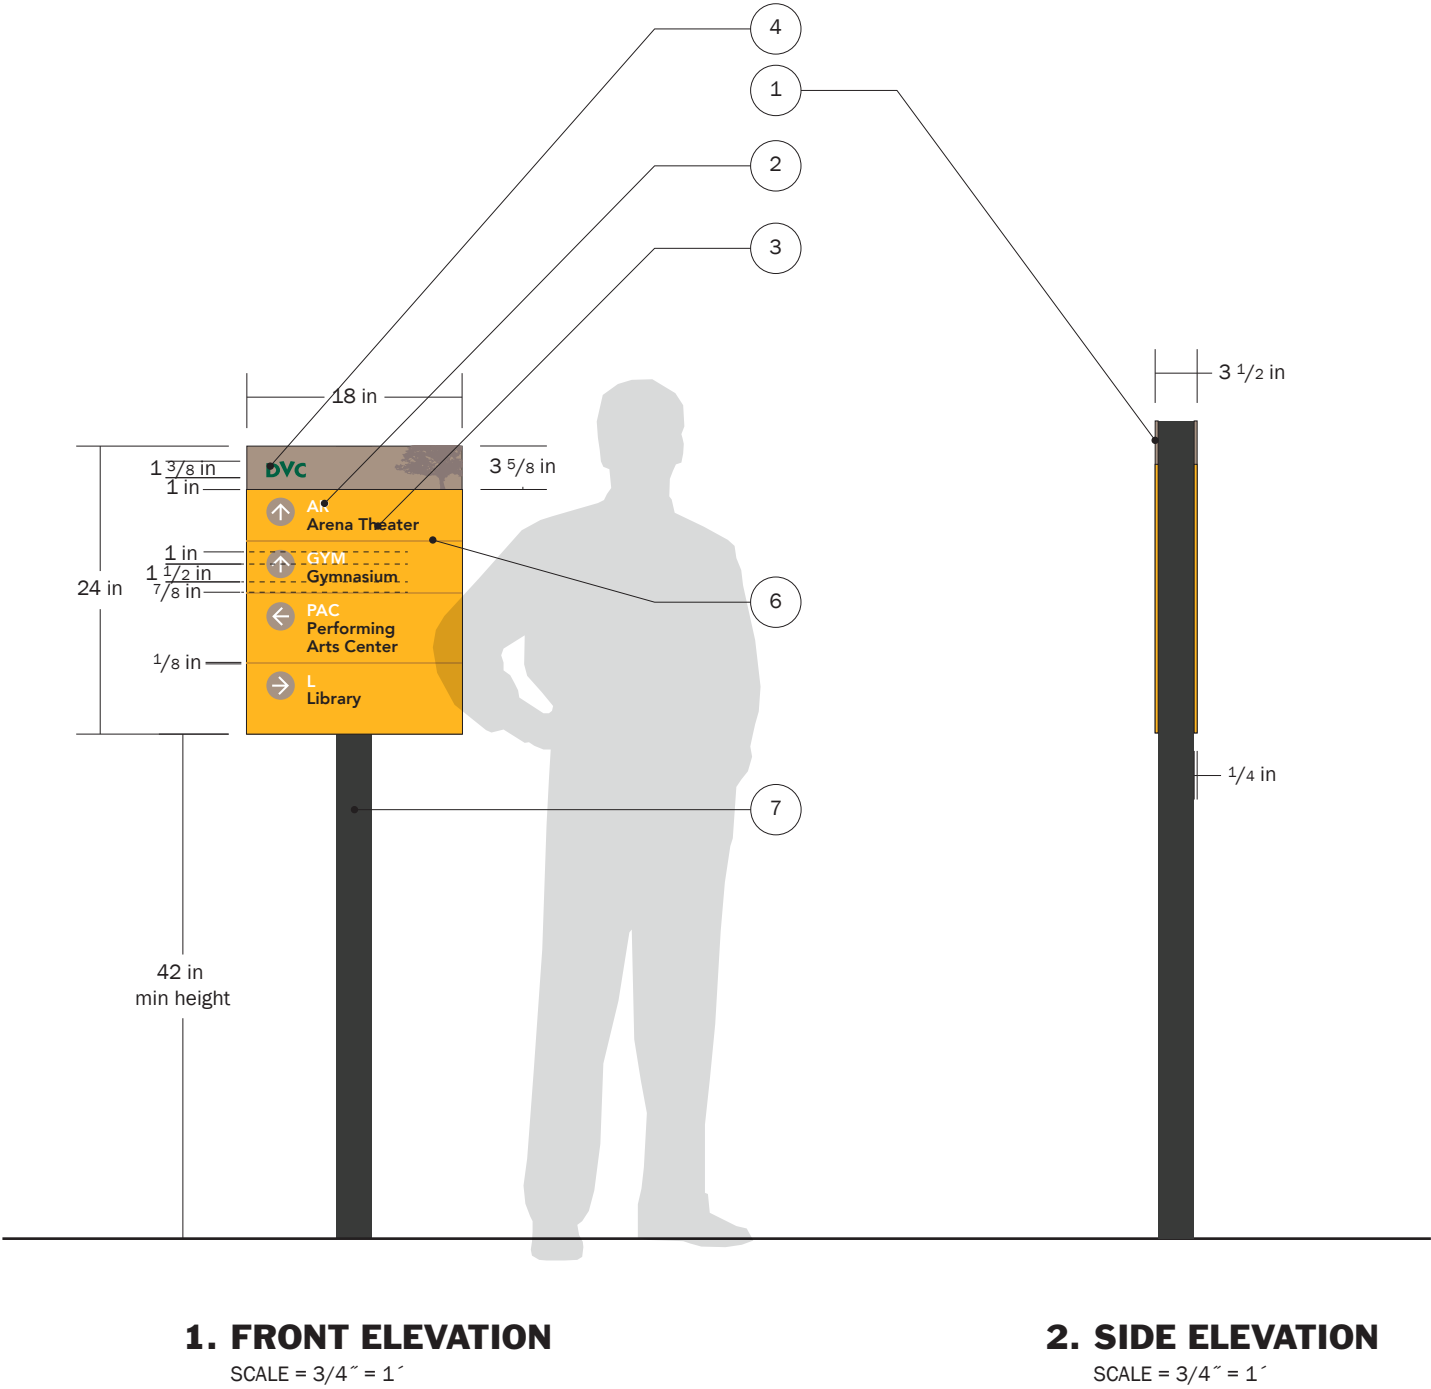

Project:
Diablo Valley College Wayfinding
321 Golf Club Rd, Pleasant Hill,
CA 94523

Client:
Diablo Valley College

Designer:
WeidnerCA/FUEL Creative Group

Work Order:

Est. No:

Issued: 6-28-17

Drawn By: KO

DWG: 5.6.2 WEIDDIAB - PED3
- Small Pedestrian Wayfinding.ai

Revisions:

R1. 01-24-18 MD

DESIGN NOTES


- 1 Aluminum, surface and returns painted Color 1 and 2
- 2 DVC Logo, Material A, painted Color 3
- 3 Text, set in Avenir Heavy, Material B
- 4 Rule, Material E
- 5 Directional arrow, Material A
- 6 Directional arrow circular field, Material G

MOUNTING OPTIONS

4

APPLICATION NOTES

The PED4 signs are to be placed on-building near an entrance and still viewable from the path of travel. They should identify and direct to inside the building.

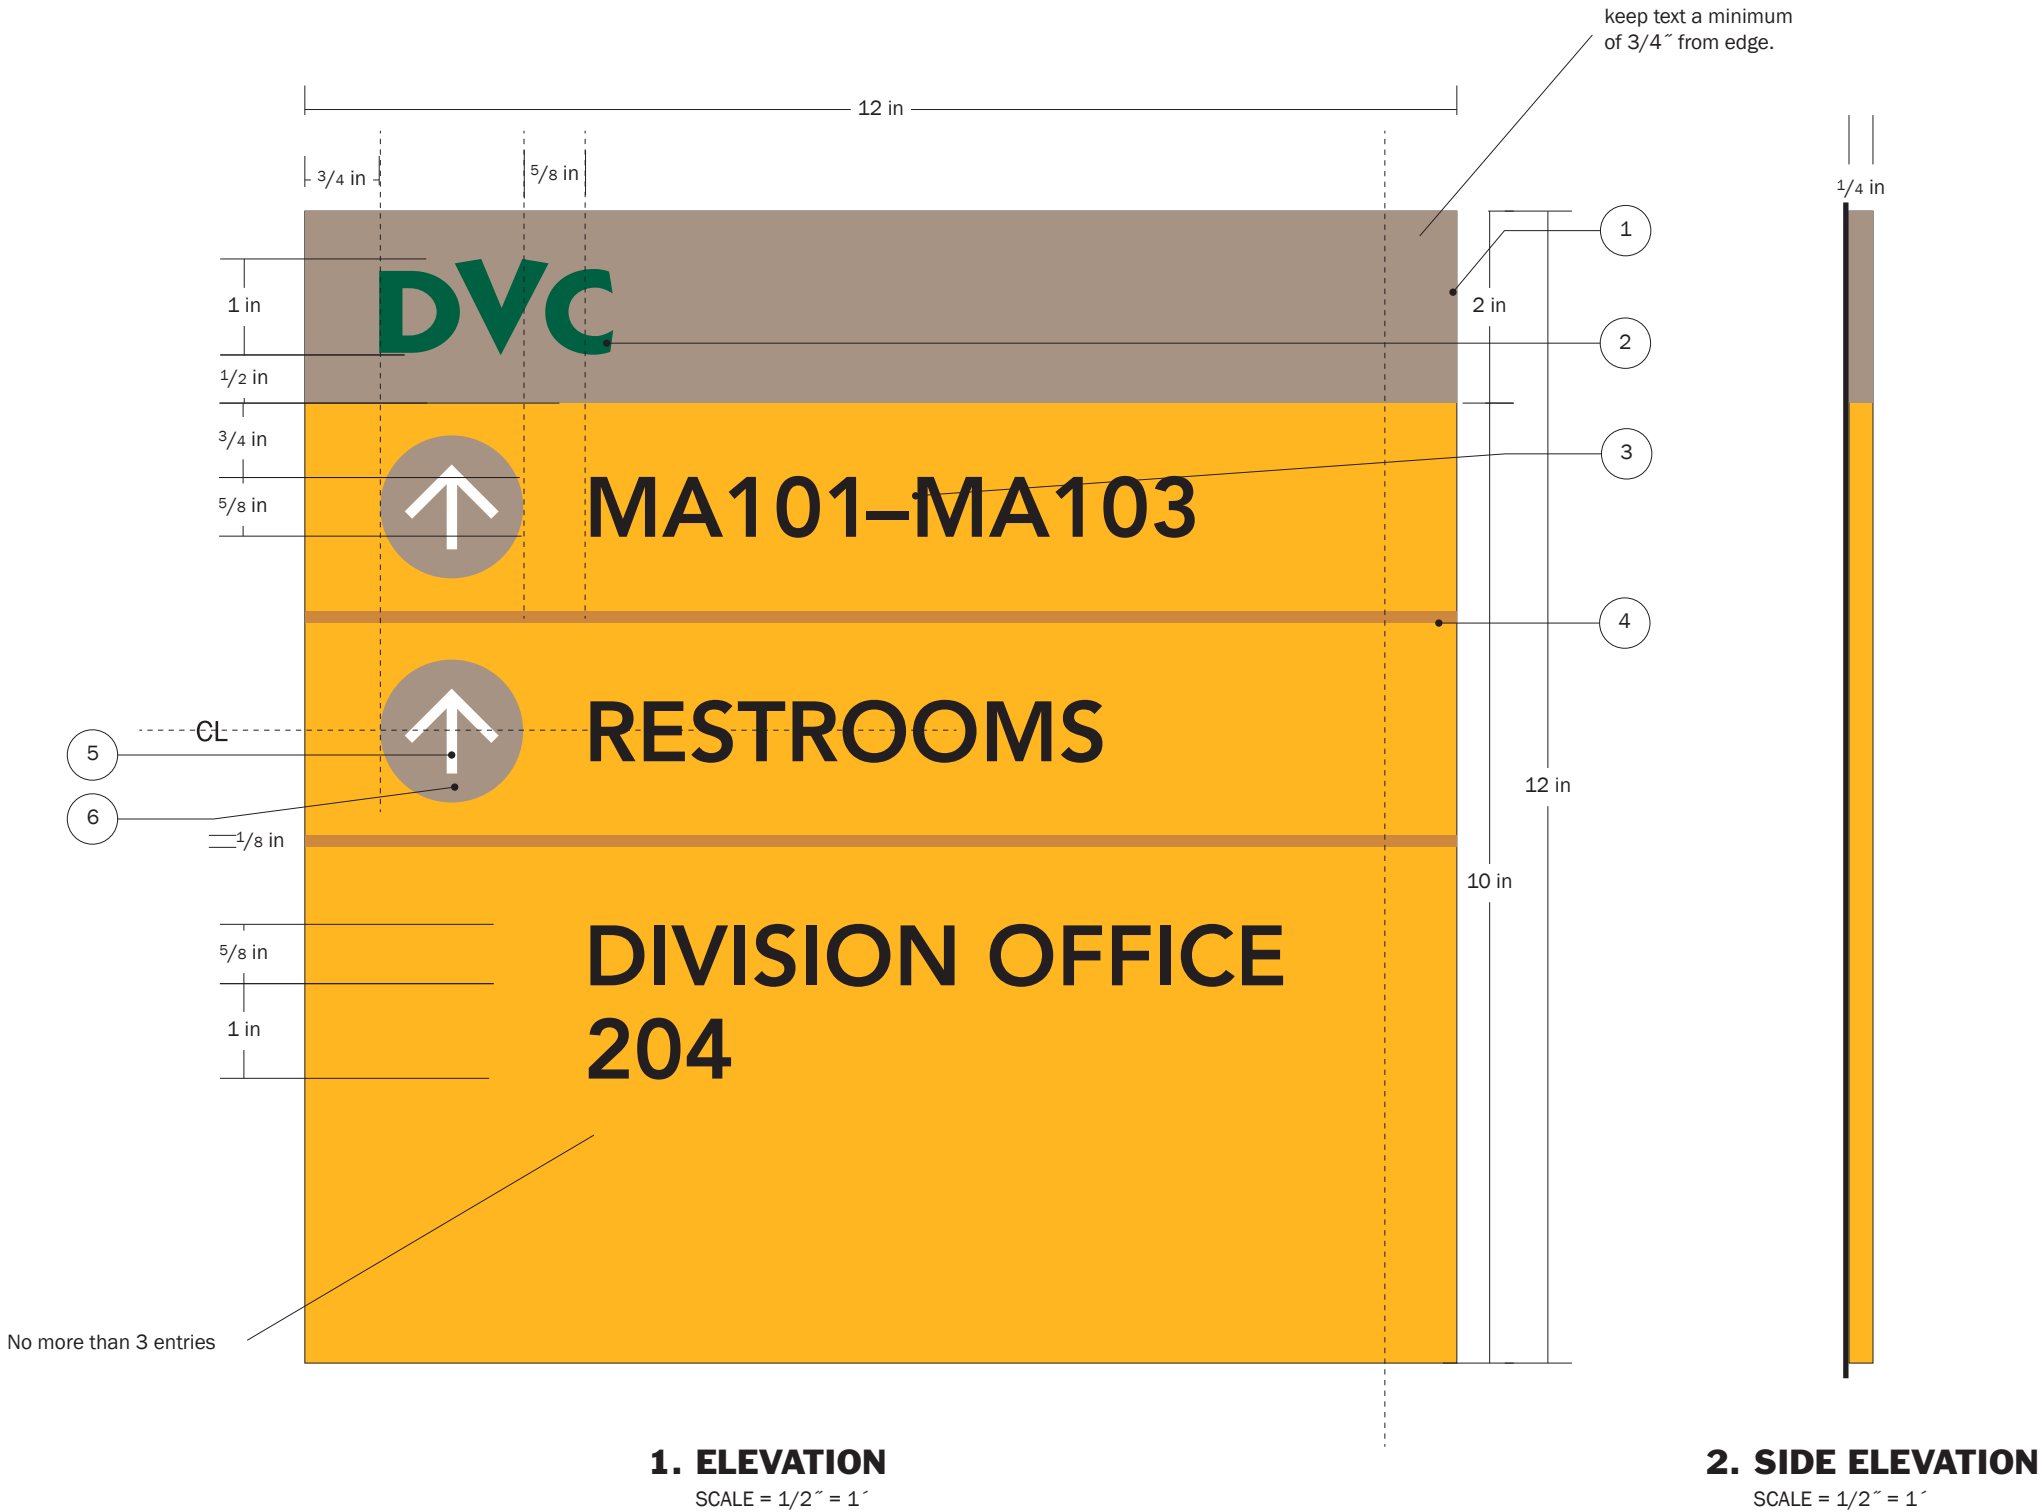

Project:
Diablo Valley College Wayfinding
321 Golf Club Rd, Pleasant Hill,
CA 94523

Client:
Diablo Valley College

Designer:
WeidnerCA/FUEL Creative Group

Work Order:

Est. No:

Issued: 6-28-17

Drawn By: KO

DWG: 5.7.0 WEIDDIAB -
PED4- On Building Pedestrian
Wayfinding.ai

Revisions:


R1. 01-24-18 KO

- ① Aluminum, all surfaces painted Color 4
- ② Text, set in Avenir Heavy, Material A
- ③ Directional arrow, Material A
- ④ Directional arrow circular field, Material G
- ⑤ Continuous wrap around attachment, secured to pole with screws painted to match surface
- ⑥ Signs stack flush to one another
- ⑦ Aluminum pole painted Color 12 with flush cap

Sign is two-sided. Information is repeated on each side and is determined by location.

Sign fabricator to secure engineering as needed.

The PED5 signs are to be placed along primary paths of travel and at key decision points. They should be positioned so that they are viewable from a distance. Arrows should be oriented to point to corresponding destination.

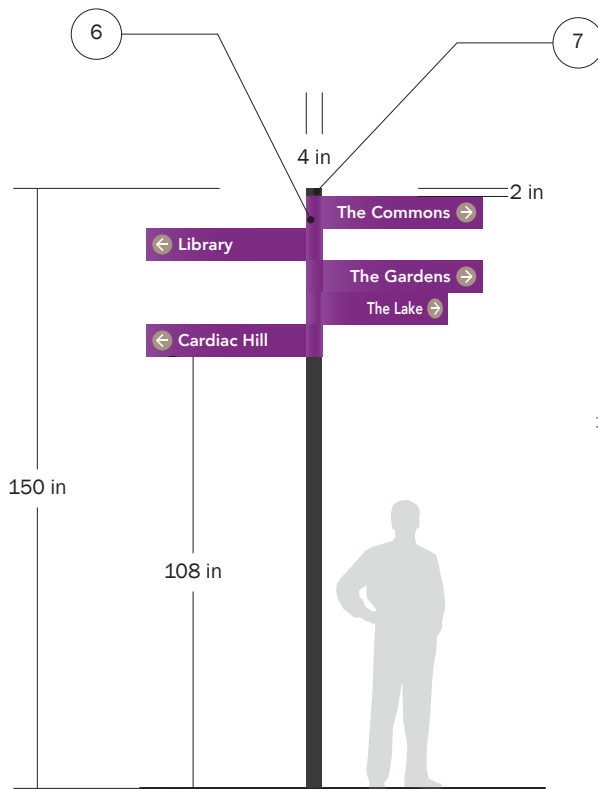

SCALE = $3/8" = 1'$

DESIGN NOTES

- 1 Aluminum cabinet, all surfaces painted Color 4 and Color 2
- 2 Text, set in Avenir Heavy, Material A

FABRICATION NOTES



Sign is four-sided. Information is repeated on each side and is determined by location.

Sign fabricator to secure engineering as needed.

See sheet 7.0.0 for concrete base detail.

APPLICATION NOTES

The PED6 signs are to be placed at key landmarks along campus.They should be positioned so that they are viewable from a distance.

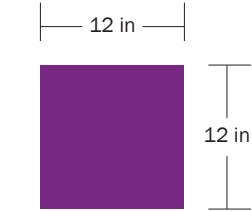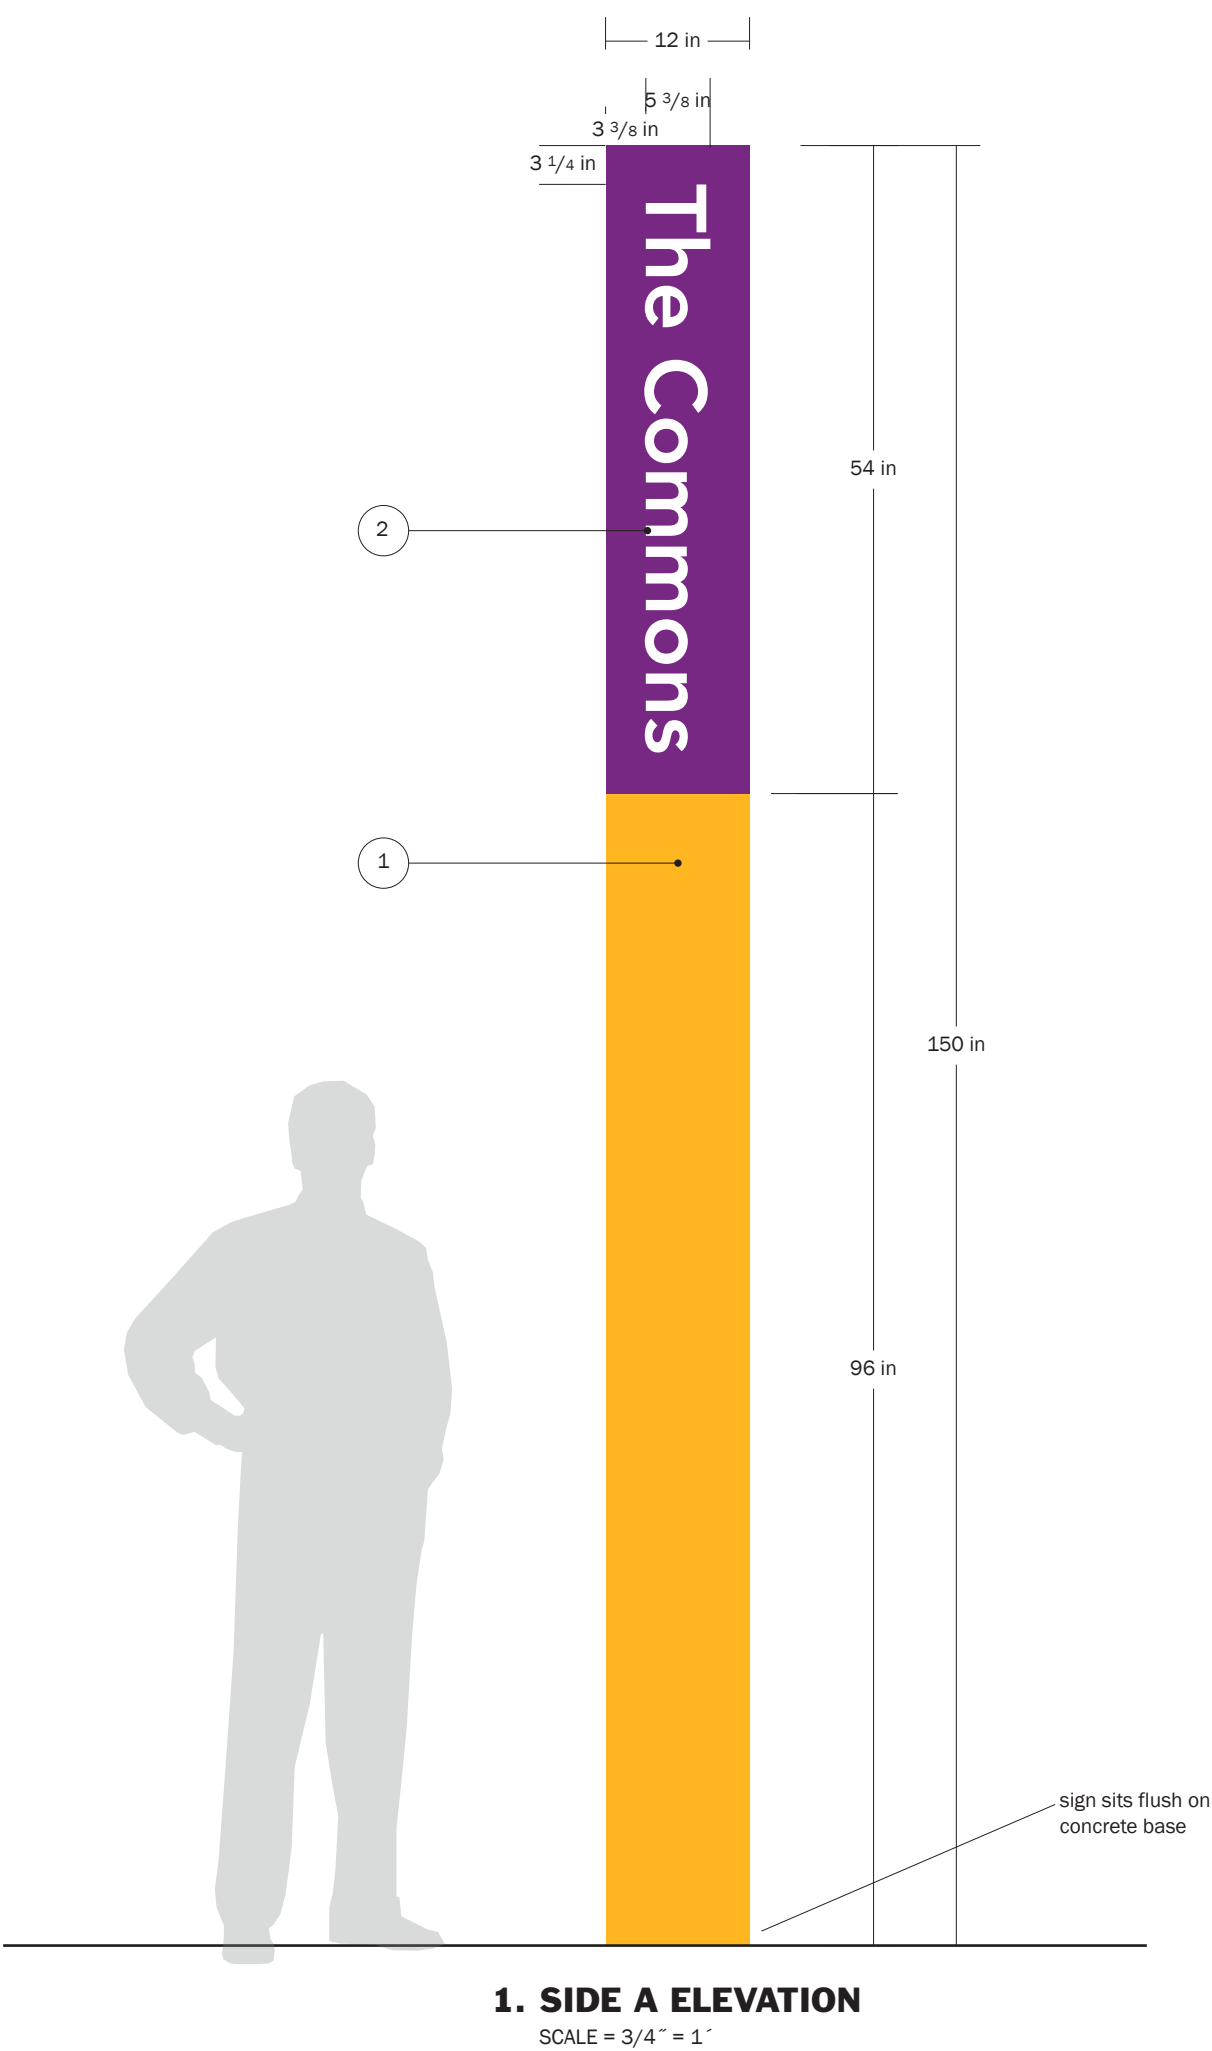

Project:
Diablo Valley College Wayfinding
321 Golf Club Rd, Pleasant Hill,
CA 94523

Client:
Diablo Valley College

Designer:
WeidnerCA/FUEL Creative Group

Work Order:

Est. No:

Issued: 6-28-17

Drawn By: KO

DWG: 5.9.0 WEIDDIAB - PED6
- Point of Interest Post
Pedestrian Wayfinding.ai

Revisions:

R1. 01-24-18 KO

PED6
Point of Interest Post
Pedestrian Wayfinding

5.9.0

DESIGN NOTES

- 1
- Aluminum letters, text set in Avenir Black, pinned off the wall.
- 2
- Clear space, there shouldn't be any object or building edges encroaching on this space.

PLACEMENT NOTES

BID1 Signs will vary depending on the height of the building and the amount of space available for BID1 signage. Sign consultant will recommend appropriate sign.



For placement on buildings under 13’ tall use 31”–37” letters. For placement on buildings over 13’ tall use 38”–44” letters.

Once the appropriate BID1 sign is determined placement should be made on the upper corner of the most visible/trafficked pathway.

APPLICATION NOTES


BID1 signs shall be paired with the appropriate BID2 sign. In cases where there is not ample space for a BID1 sign, the Sign Consultant may recommend only the BID2 sign.

Sign dimensions may be customized if needed. Signs should remain between 31”–44” in height, sized in 1” increments and maintain appropriate clear space of 18”, when possible.

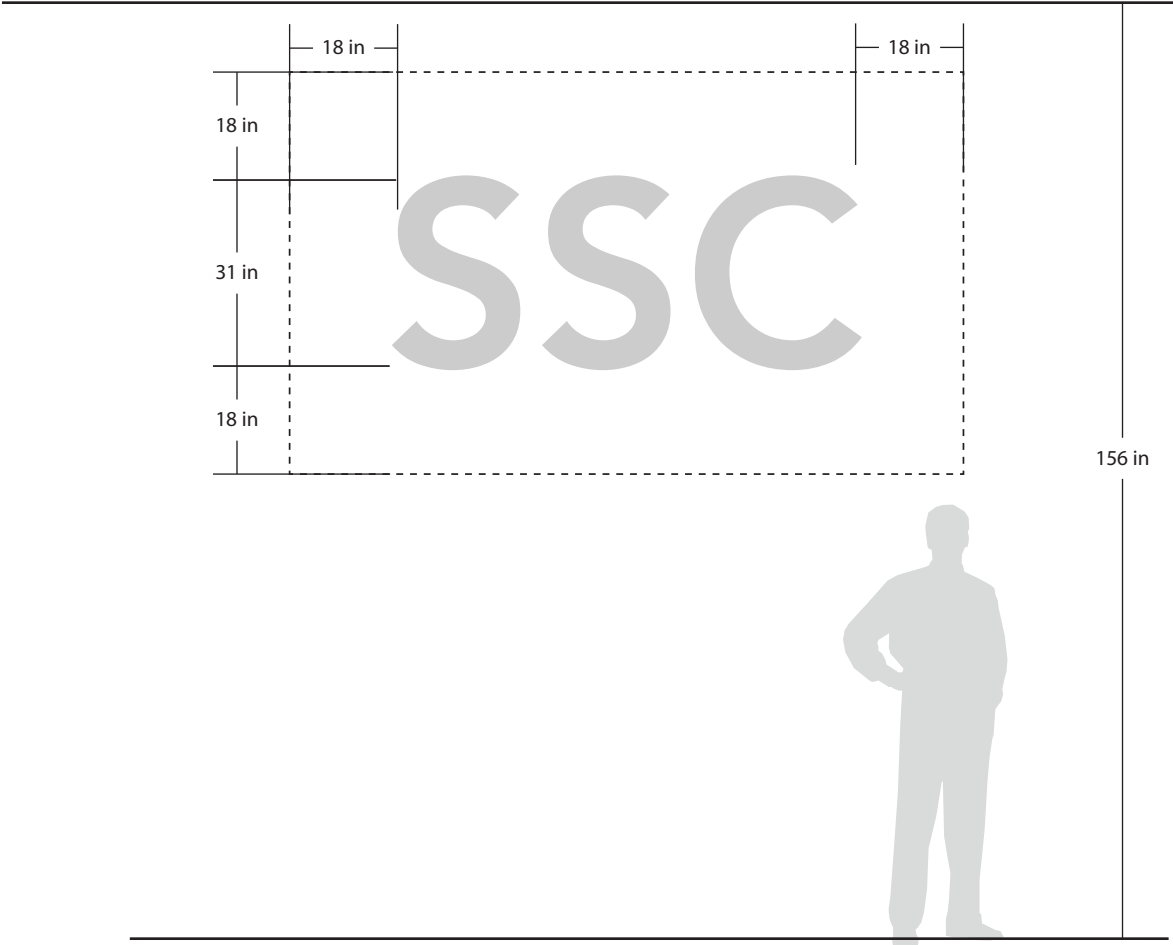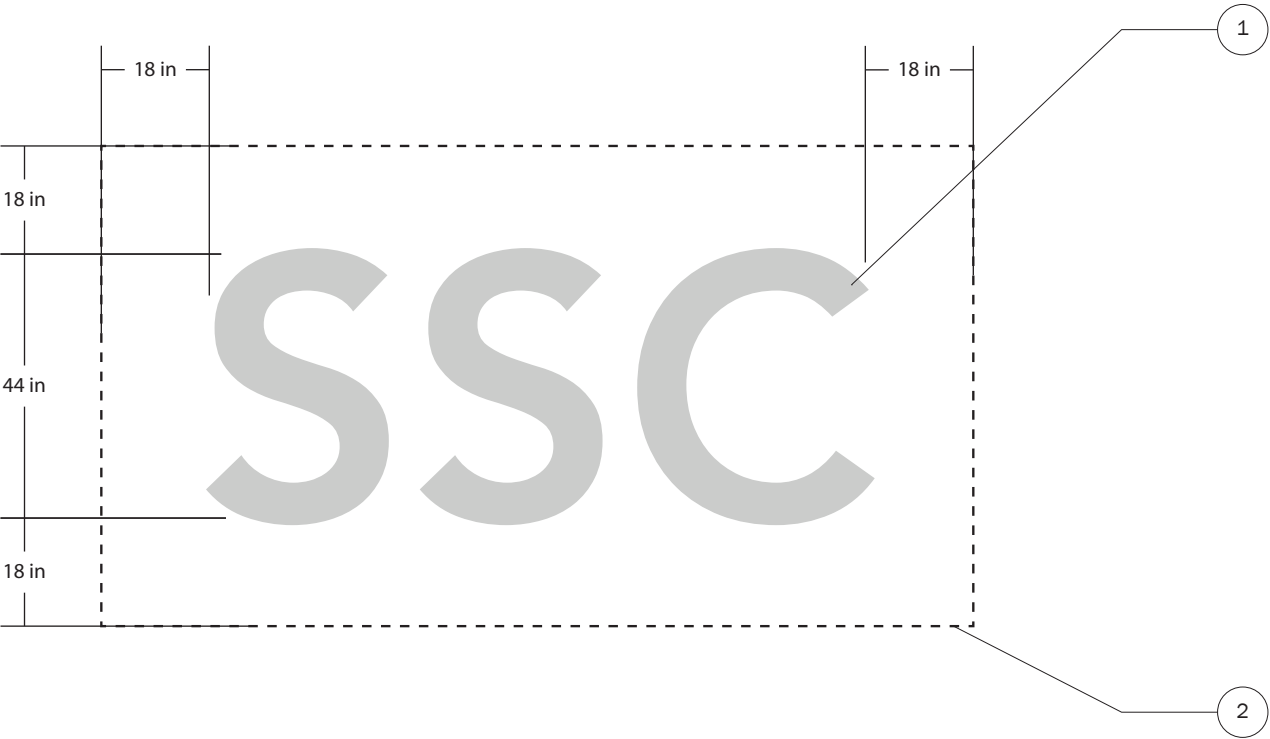


1. FRONT ELEVATION

SCALE = 3/8" = 1'

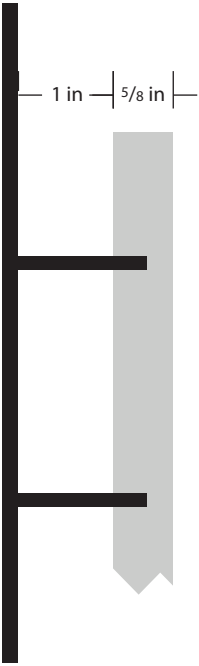

2. SIDE ELEVATION
DETAIL

SCALE = 1/2" = 1'

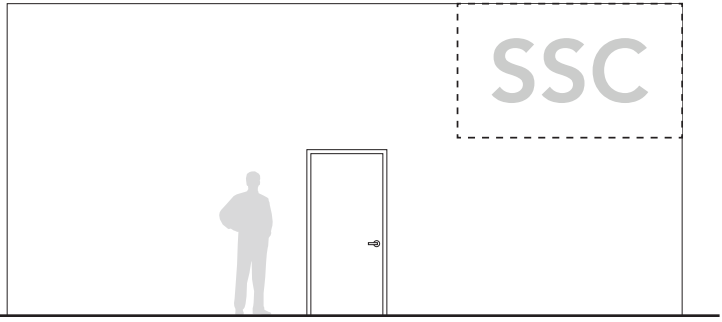

3. LOCATION PLAN

SCALE = 1/8" = 1'

Project:
Diablo Valley College Wayfinding
321 Golf Club Rd, Pleasant Hill,
CA 94523

Client:
Diablo Valley College

Designer:
WeidnerCA/FUEL Creative Group

Work Order:

Est. No:

Issued: 6-28-17

Drawn By: KO

DWG: 5.10.0 WEIDDIAB - BID1
- Large On-Building ID.ai

Revisions:

R1. 01-24-18 KO

R2. 03-21-18 MD

BID1
Large On-Building ID

5.10.0

DESIGN NOTES

- 1
- Aluminum letters, text set in Avenir Black, pinned off the wall.
- 2
- In the case where there might be interior logos/departments that should be represented on the outside of the building, their placement should remain within this field.
- 3
- Clear space. No items should encroach on this space

PLACEMENT NOTES

BID2 Signs will vary depending on the height of the buidling and the amount of space available for BID2 signage. Sign consultant will recommend appropriate sign.

8”–10” letters can be used on buildings greater than 13’ tall. The baseline of the last line of text should be a minimum of 84” above the ground.


5”–7” letters can be used on buildings less than 13’ tall. The top of the text should be a maximum of 84” above the ground or align to the top of the adjacent door.

Sign should be placed at the main entrance of the building on the side of the door with the most traffic.

APPLICATION NOTES


BID2 signs shall be paired with the appropriate BID1 sign. In cases where there is not ample space for a BID1 sign, the Sign Consultant may recommend only the BID2 sign.

Sign dimensions may be customized if needed. Sign text should remain between 5”–10” in height, sized in 1/2” increments and maintain appropriate clear space of 12”, when possible.

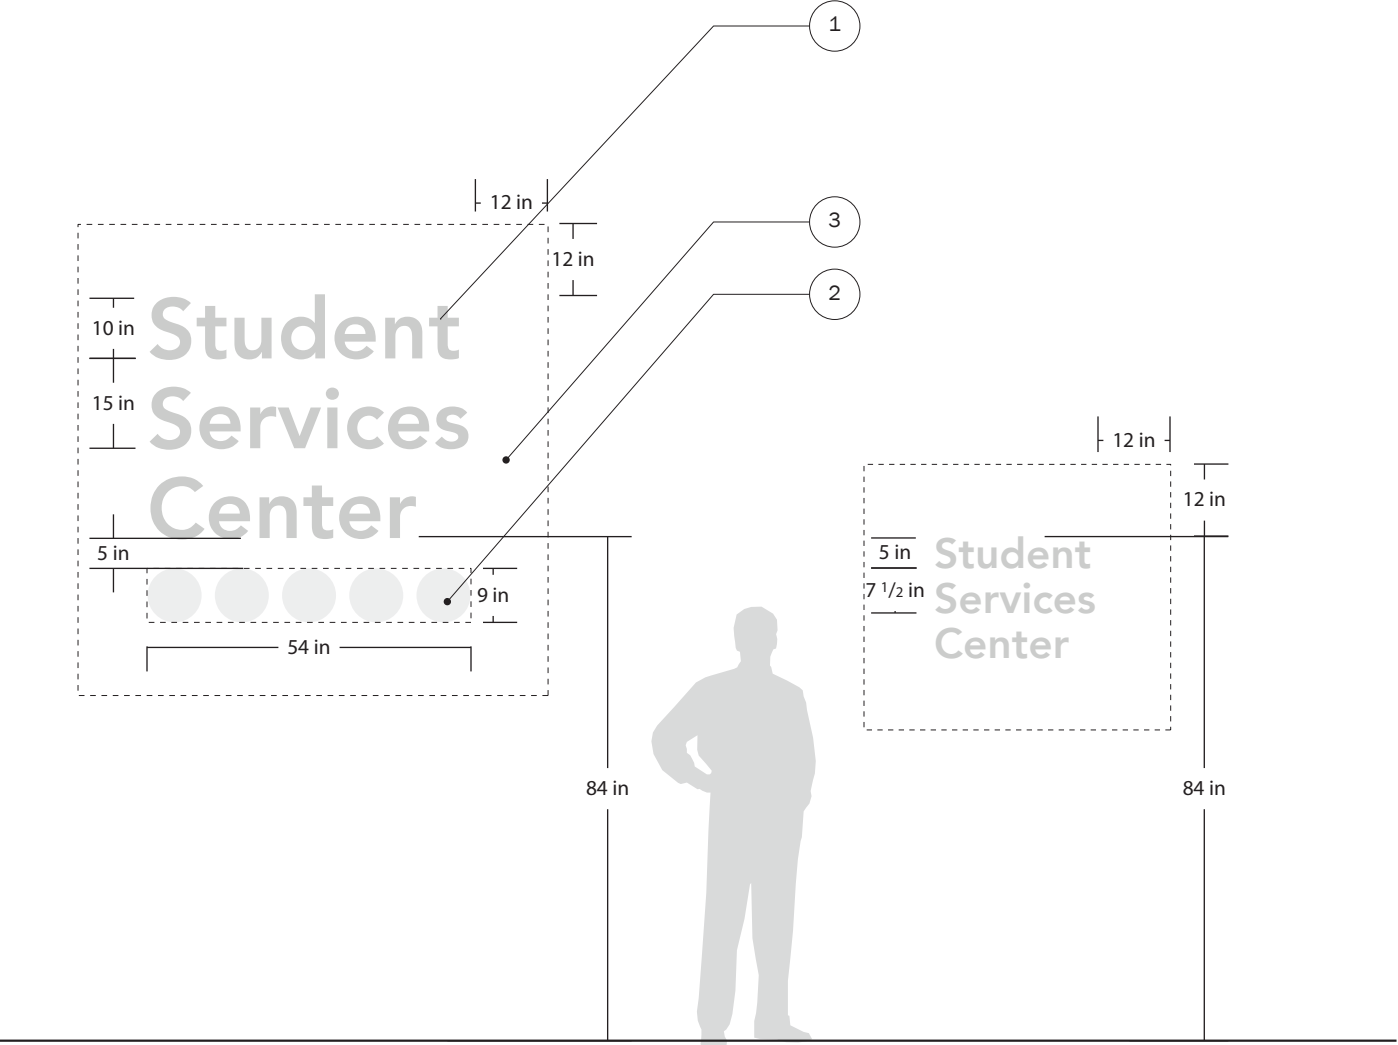


1. FRONT ELEVATION

SCALE = 3/8" = 1'

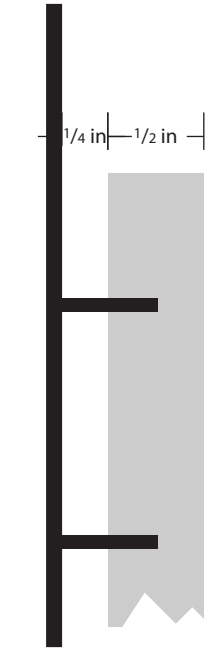

2. SIDE ELEVATION
DETAIL

SCALE = 1" = 1'

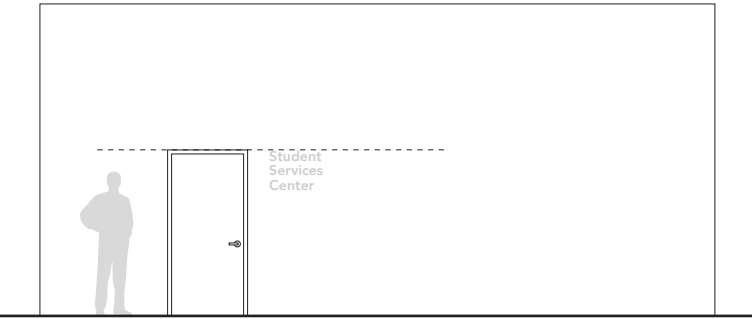

3. LOCATION PLAN

SCALE = 1/8" = 1'

Project:
Diablo Valley College Wayfinding
321 Golf Club Rd, Pleasant Hill,
CA 94523

Client:
Diablo Valley College

Designer:
WeidnerCA/FUEL Creative Group

Work Order:

Est. No:

Issued: 6-28-17

Drawn By: KO

DWG: 5.11.0 WEIDDIAB - BID2
- On-Building ID.ai

Revisions:

R1. 01-24-18	KO
R2. 03-21-18	MD

DESIGN NOTES

- 1 Fabricated aluminum cabinet, painted Color 1 and Color 2
- 2 DVC Logo, Material A, painted Color 3
- 3 Text, set in Avenir Heavy, Material A
- 4 Text, set in Avenir Heavy, Material B
- 5 Rule, Material E
- 6 Tree 1B, Material E

FABRICATION NOTES


Sign is single-sided. Information is determined by location. Abbreviate department names as needed so that they remain on one line.

Sign fabricator to secure engineering as needed.

See sheet 7.0.0 for concrete base detail.

APPLICATION NOTES

The BID3 signs are to be placed adjacent to the main entrance of buildings with multiple departments inside.

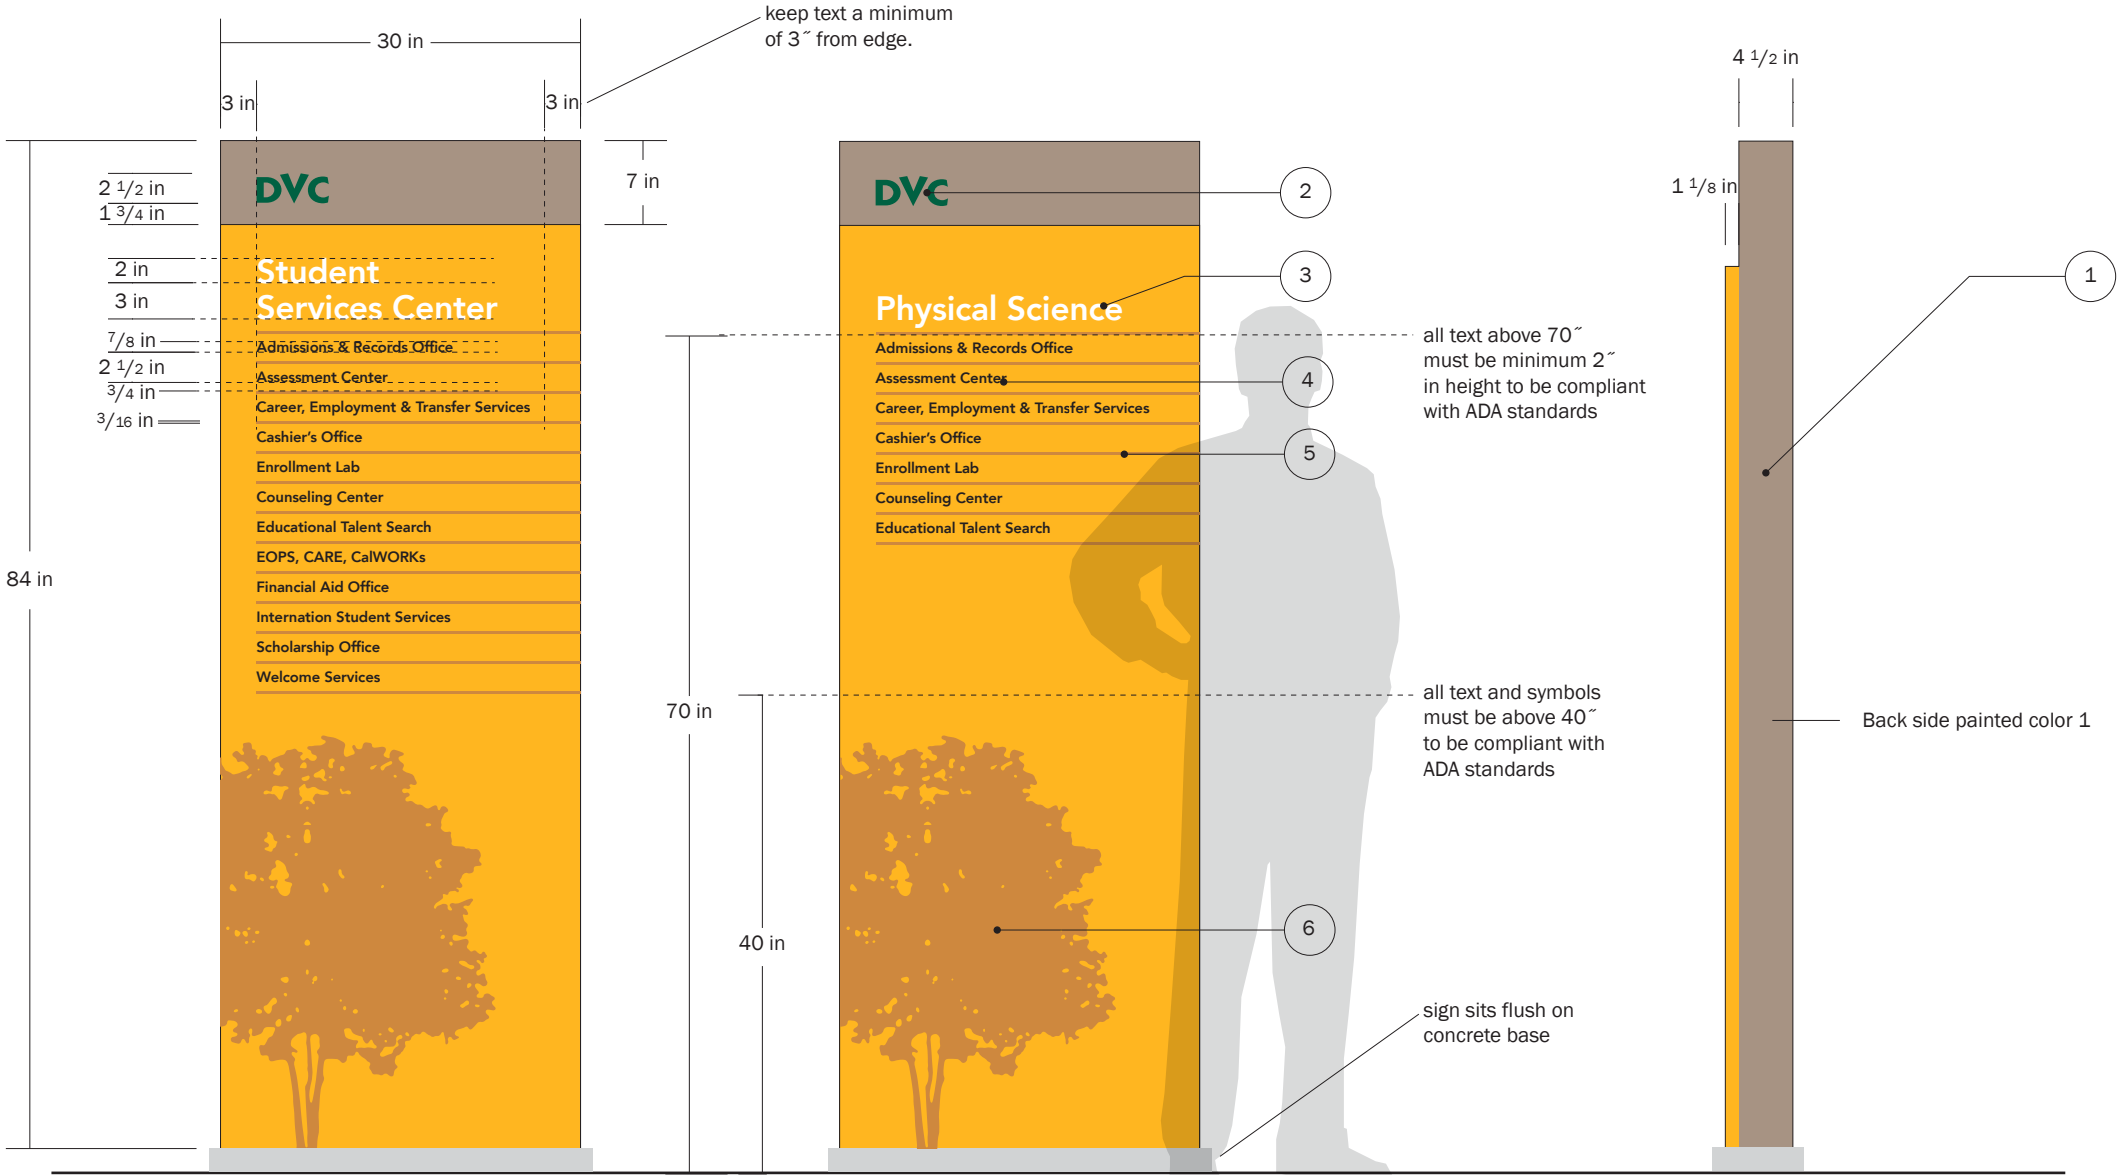

1. FRONT ELEVATION

SCALE = 3/4" = 1'

3. PLAN VIEW

SCALE = 3/4" = 1'

2. SIDE ELEVATION

SCALE = 3/4" = 1'

Project:
Diablo Valley College Wayfinding
321 Golf Club Rd, Pleasant Hill,
CA 94523

Client:
Diablo Valley College

Designer:
WeidnerCA/FUEL Creative Group

Work Order:

Est. No:

Issued: 6-28-17

Drawn By: MD

DWG: 5.12.0 WEIDDIAB - BID3
- Freestanding Building ID.ai

Revisions:

R1. 01-24-18 KO

BID3
Freestanding
Building ID

5.12.0

DESIGN NOTES

- 1 Aluminum, surface and returns painted Color 13
- 2 Text, set in Avenir Heavy, Material B
- 3 Aluminum, surface and returns painted Color 6
- 4 Text, set in Avenir Heavy, Material A

PLACEMENT NOTES

For placement above 8 feet, use the larger version of the sign BID4.1 or BID4.2. For placement below 8 feet, use the smaller version of the sign BID4.3 or BID4.4.

For placement on a dark background, use version BID4.1 or BID4.3. For placement on a light background, use version BID4.2 or BID4.4.

MOUNTING OPTIONS


4

APPLICATION NOTES

Displays the name of building, or sections within a building, where a smaller/secondary sign is needed. This is not intended to be used in place of the larger BID1 or BID2. They should be placed either above or adjacent to the entrance.

2. SIDE ELEVATION

SCALE = 1" = 1'

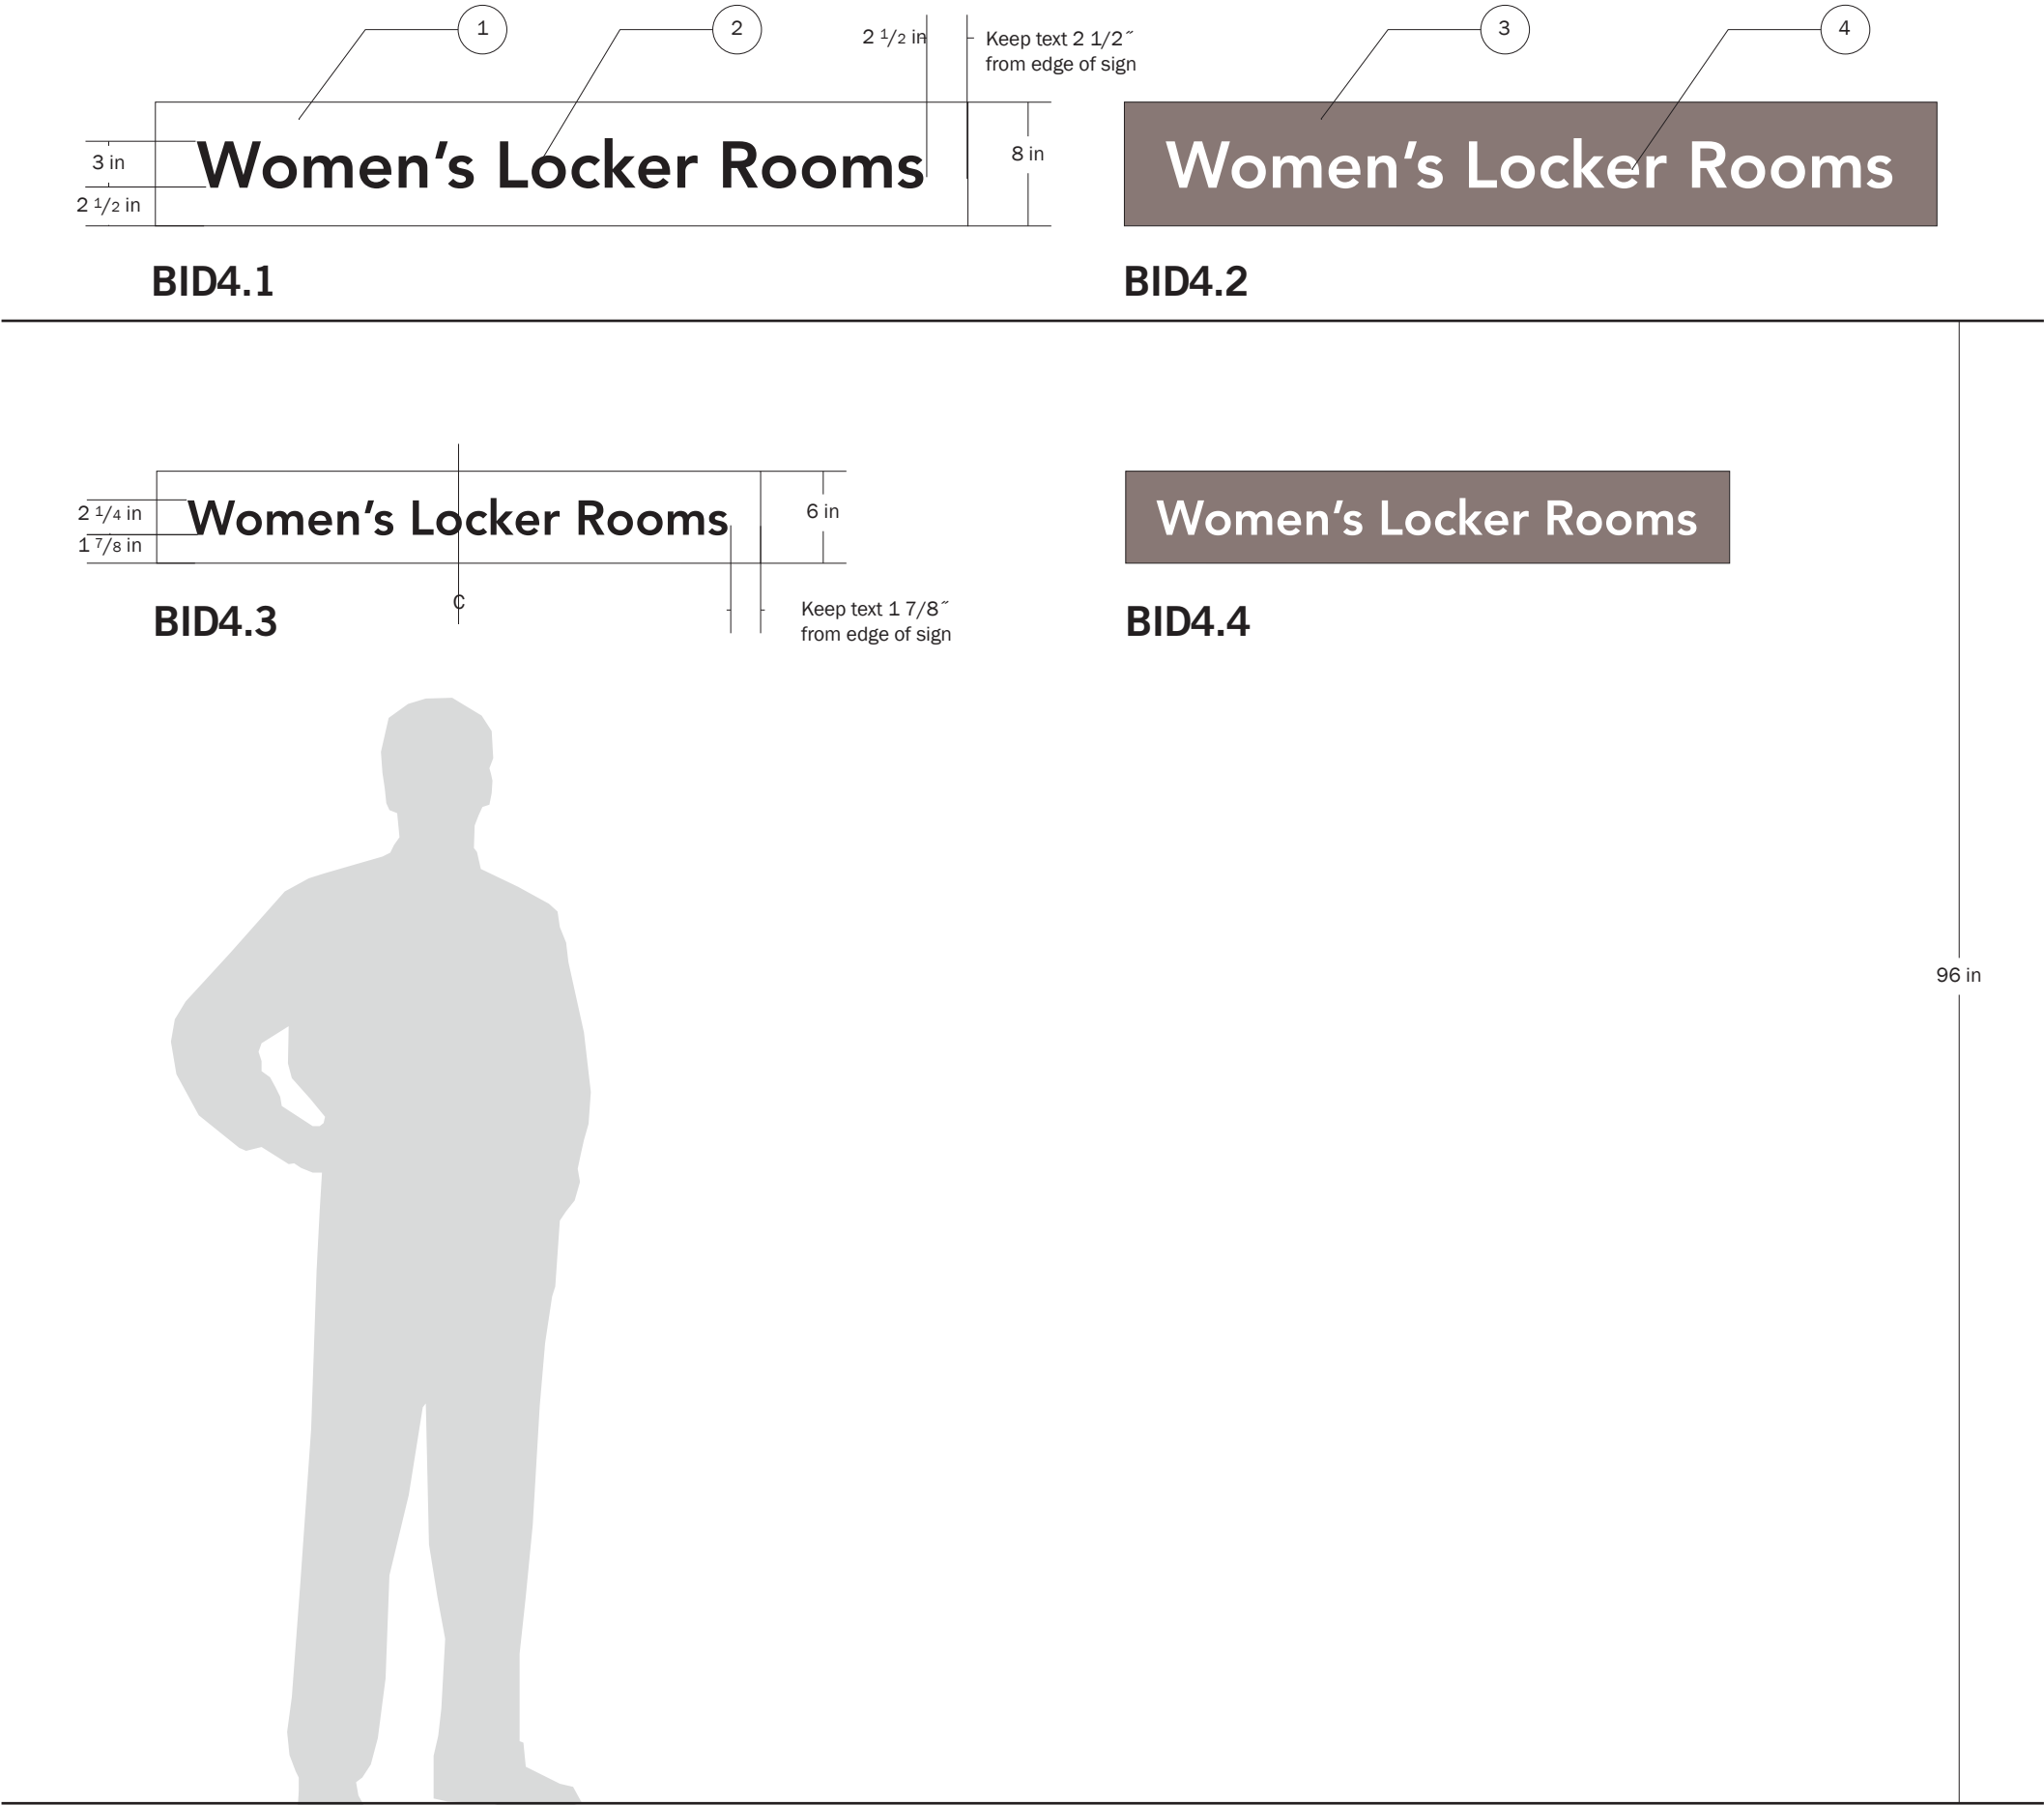

1. FRONT ELEVATION

SCALE = 3/4" = 1'

Project:
Diablo Valley College Wayfinding
321 Golf Club Rd, Pleasant Hill,
CA 94523

Client:
Diablo Valley College

Designer:
WeidnerCA/FUEL Creative Group

Work Order:

Est. No:

Issued: 6-28-17

Drawn By: BR

DWG: 5.12.1 WEIDDIAB - BID4
- Secondary Building ID.ai

Revisions:

R1. 01-24-18 KO

BID4
Secondary
Building ID

5.12.1

DESIGN NOTES


- 1 Zinc Plate, Surface and Returns Painted Color 1, Color 2, and Color 3.
- 2 Contracted Grade 2 Braille Painted Color 2
- 3 Tactile copy set in Avenir Medium, painted Color 11 and Color 13
- 4 DVC Logo, Material A, painted Color 3

MOUNTING OPTIONS

2, 4

APPLICATION NOTES

The RID1 signs are to be placed at the entrance of the building they are identifying. Refer to Sheet 4.0.0 and 6.0.0 for placement and mounting details.

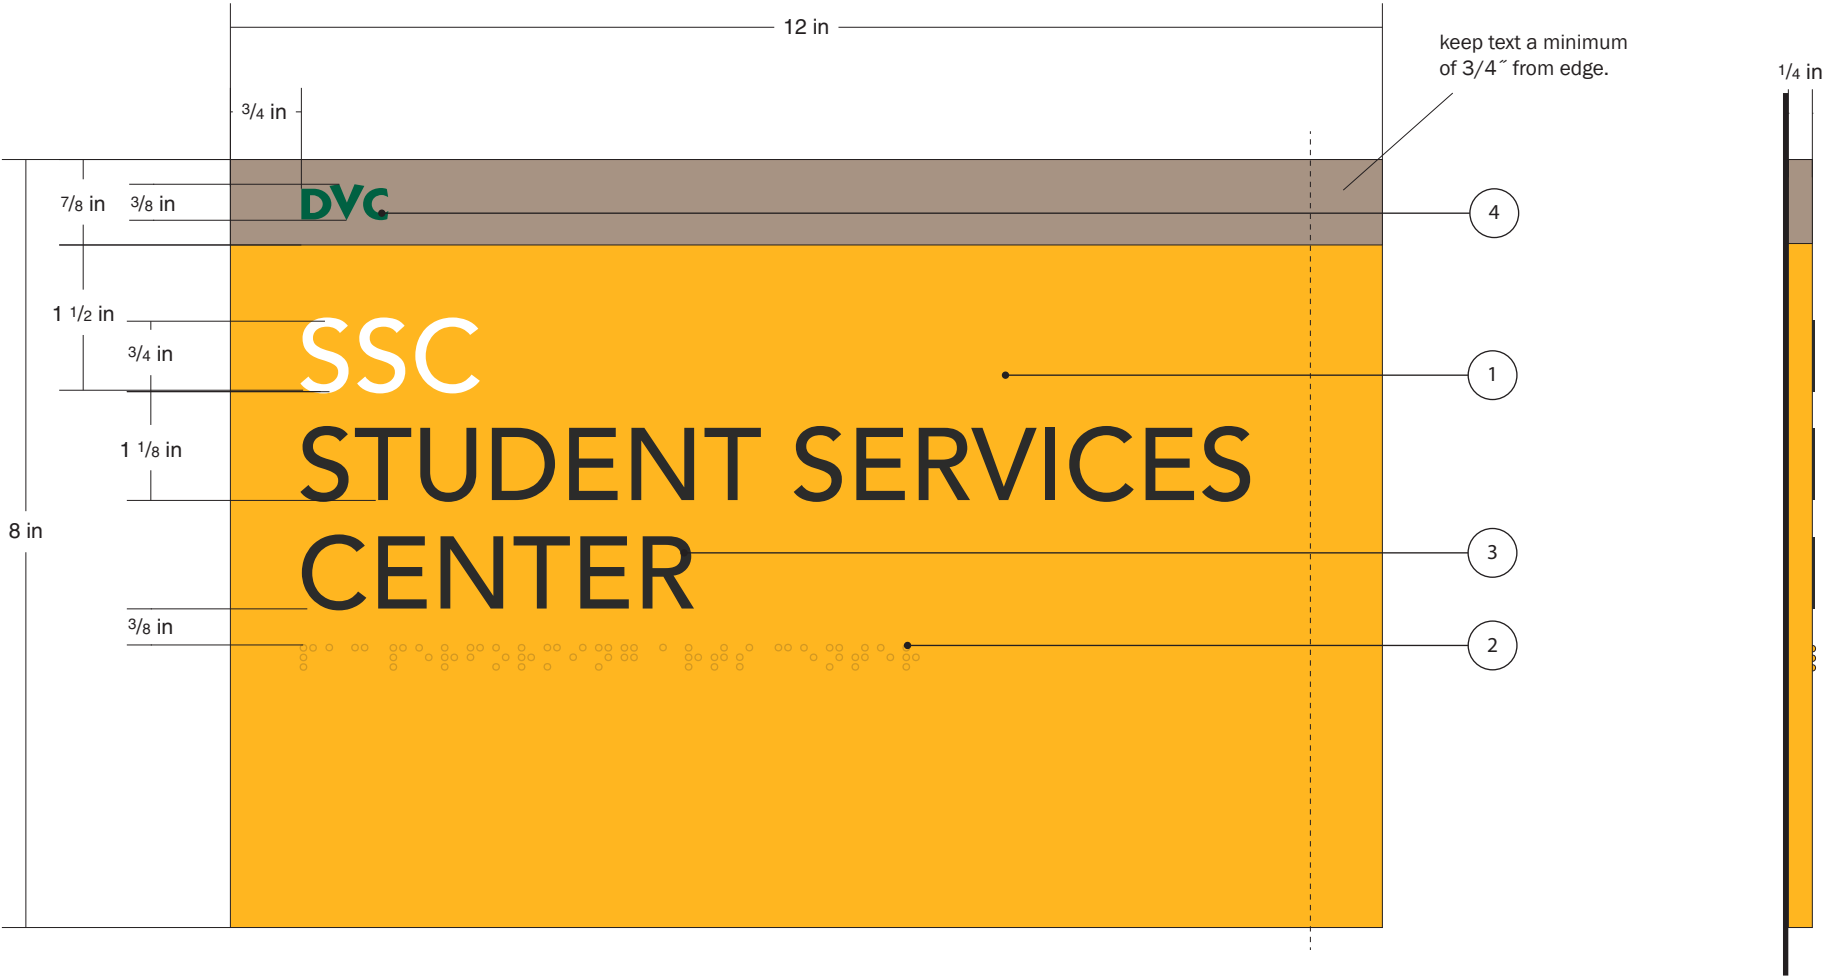

1. FRONT ELEVATION

SCALE = 1/2" = 1"

2. SIDE ELEVATION

SCALE = 1/2" = 1"



Project:
Diablo Valley College Wayfinding
321 Golf Club Rd, Pleasant Hill,
CA 94523
Client:
Diablo Valley College
Designer:
WeidnerCA/FUEL Creative Group

Work Order:
Est. No:
Issued: 6-28-17
Drawn By: MD

DWG: 5.13.0 WEIDDIAB - RID1
- Tactile Building ID.ai

Revisions:
R1. 01-24-18 KO
R2. 03-20-18 MD

RID1
Tactile Building ID

5.13.0

DESIGN NOTES


- 1 Zinc Plate, Surface and Returns Painted Color 1, Color 2, and Color 3.
- 2 Contracted Grade 2 Braille Painted Color 2
- 3 Tactile copy set in Avenir Medium, painted Color 11 and Color 13
- 4 Text, set in Avenir Medium, Material B
- 5 DVC Logo, Material A, painted Color 3

MOUNTING OPTIONS

2, 4

APPLICATION NOTES

The RID2 signs are to be placed at the entrance of the building they are identifying. Sign should be used when space for additional messaging, such as office hours, is needed. When additional messaging is not needed, use RID1. Refer to Sheet 4.0.0 and 6.0.0 for placement and mounting details.

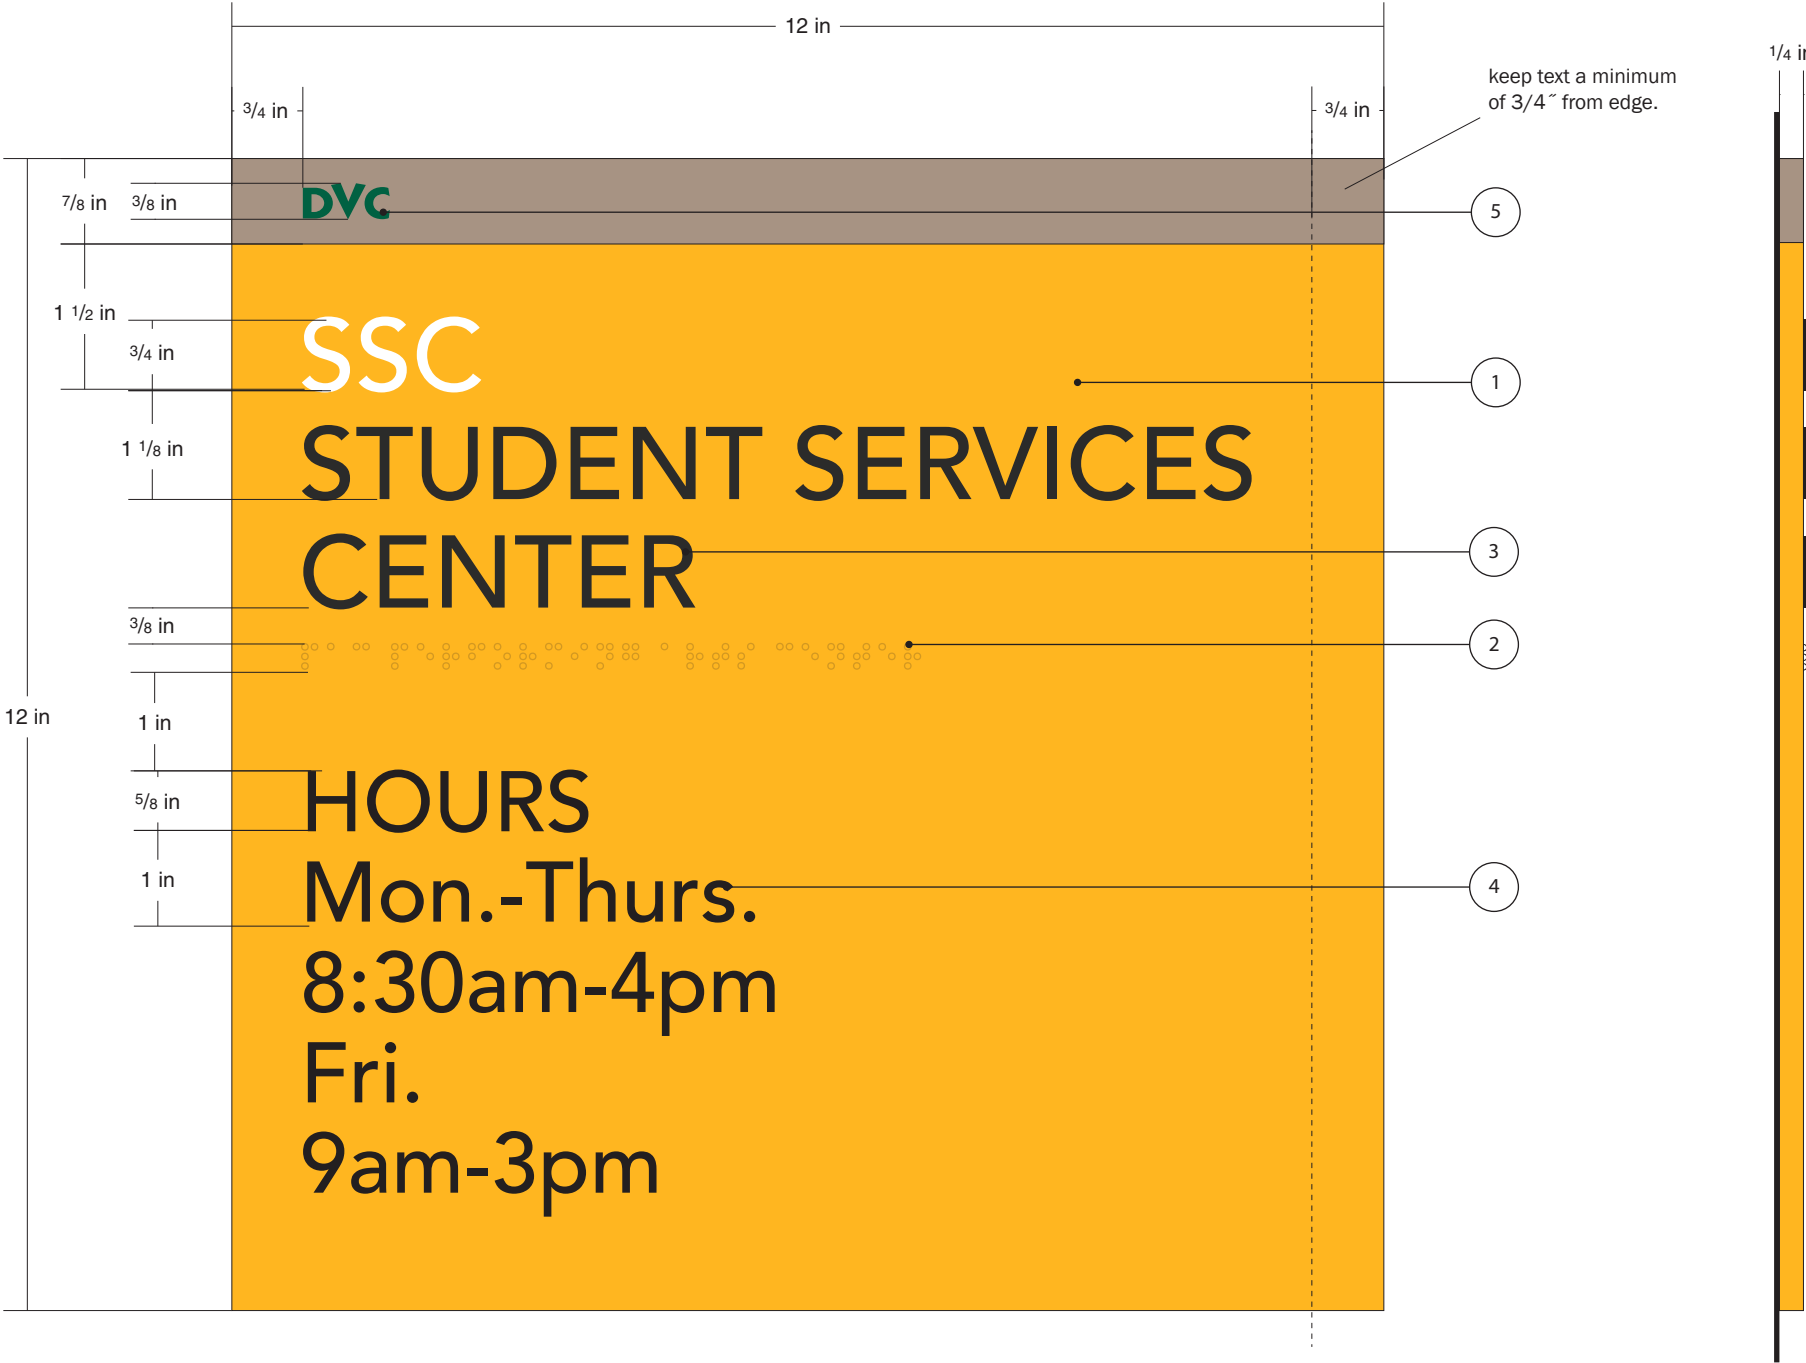

1. FRONT ELEVATION
SCALE = 1/2" = 1"

2. SIDE ELEVATION
SCALE = 1/2" = 1"

Project:
Diablo Valley College Wayfinding
321 Golf Club Rd, Pleasant Hill,
CA 94523
Client:
Diablo Valley College
Designer:
WeidnerCA/FUEL Creative Group

Work Order:
Est. No:
Issued: 6-28-17
Drawn By: MD

DWG: 5.13.1 WEIDDIAB - RID3
- Tactile Building ID w Message.ai

Revisions:
R1. 01-24-18 KO
R2. 03-20-18 MD

RID2
Tactile Building ID
w/ Message

DESIGN NOTES


- 1
- Zinc Plate, Surface and Returns Painted Color 13 and Color 1.
- 2
- Contracted Grade 2 Braille Painted Color 13
- 3
- Tactile copy set in Avenir Medium, painted Color 10
- 4
- Optional BALT Tackless Paper Holder(cut to sign width) for holding room notices

MOUNTING OPTIONS


2, 4

APPLICATION NOTES


The RID3 signs are to be placed at the entrance of the rooms/spaces they are identifying. Refer to Sheet 4.0.0 and 6.0.0 for placement and mounting details.

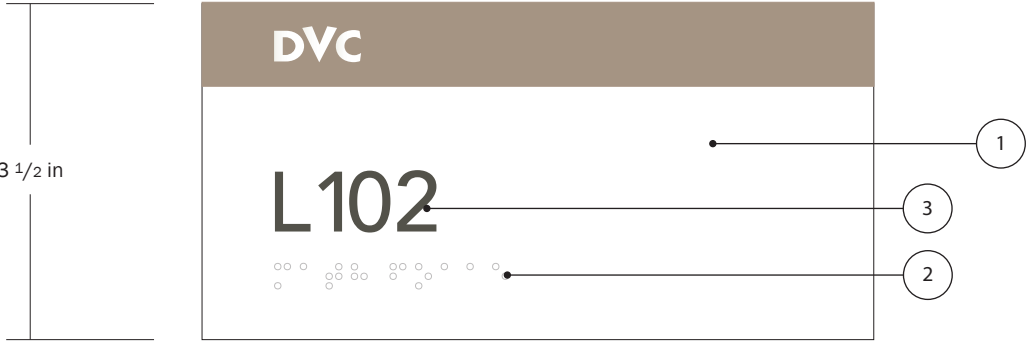

RID3.1

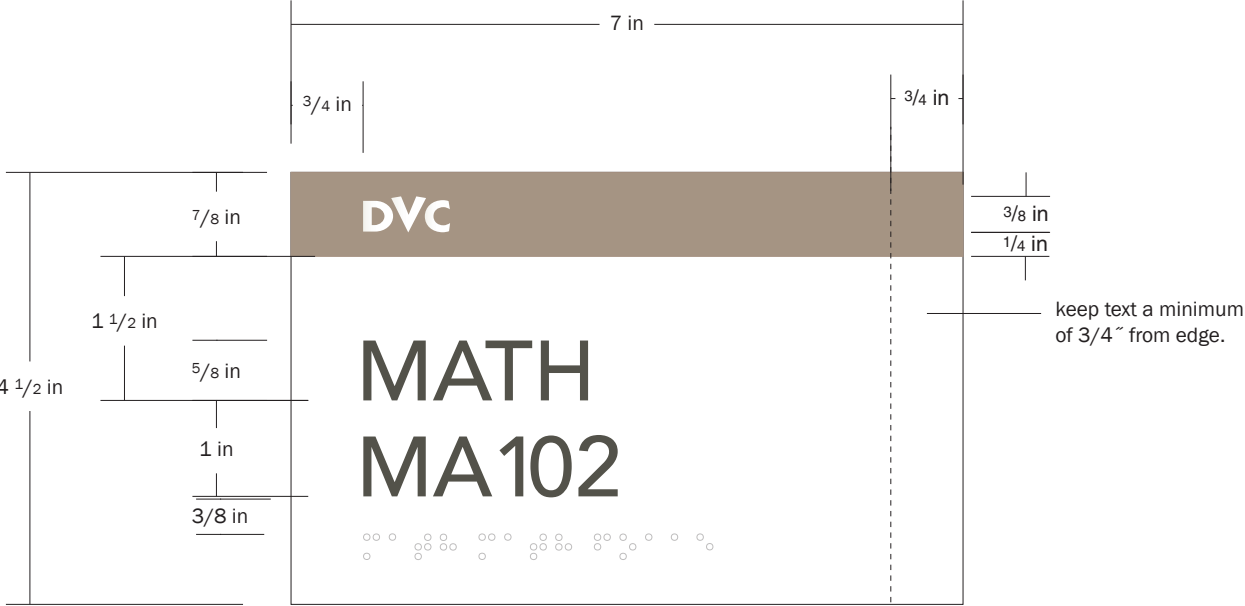


RID3.2

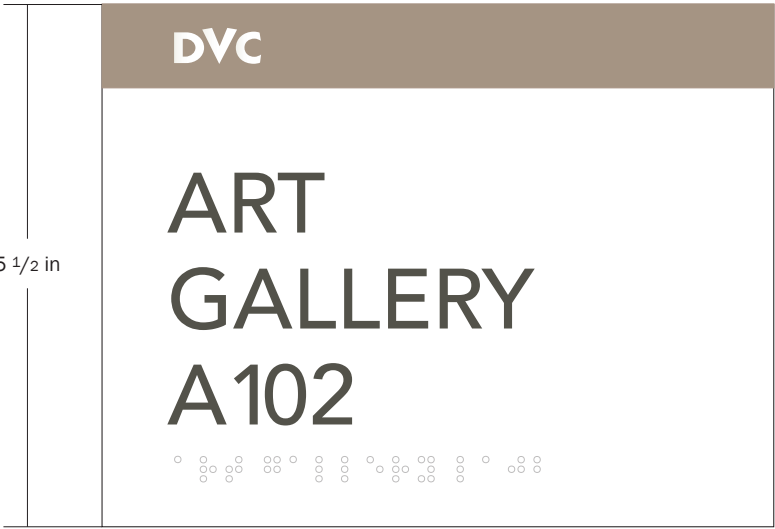

RID3.3

1. FRONT ELEVATION

SCALE = 1/2" = 1"

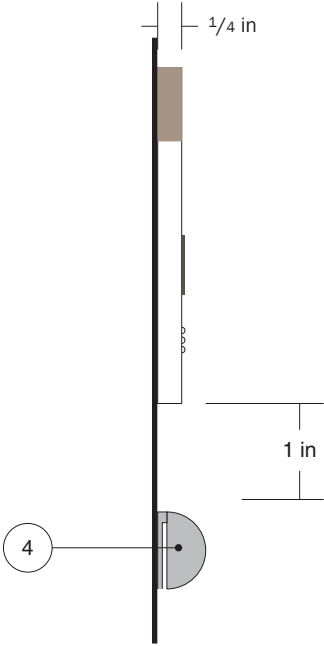

2. SIDE ELEVATION

SCALE = 1/2" = 1"

Project:
Diablo Valley College Wayfinding
321 Golf Club Rd, Pleasant Hill,
CA 94523

Client:
Diablo Valley College

Designer:
WeidnerCA/FUEL Creative Group

Work Order:

Est. No:

Issued: 1-15-18

Drawn By: MD

DWG: 5.14.0 WEIDDIAB - RID3
- Tactile Classroom Suite ID.ai

Revisions:

R1. 01-24-18	KO
R2. 03-21-18	MD

DESIGN NOTES


- 1Zinc Plate, Surface and Returns Painted Color 13
- 2Contracted Grade 2 Braille Painted Color 13
- 3Tactile copy set in Avenir Medium, painted Color 10

MOUNTING OPTIONS

2, 4


APPLICATION NOTES

The RID4 signs are to be placed adjacent to the item they are identifying. Refer to Sheet 4.0.0 and 6.0.0 for placement and mounting details.

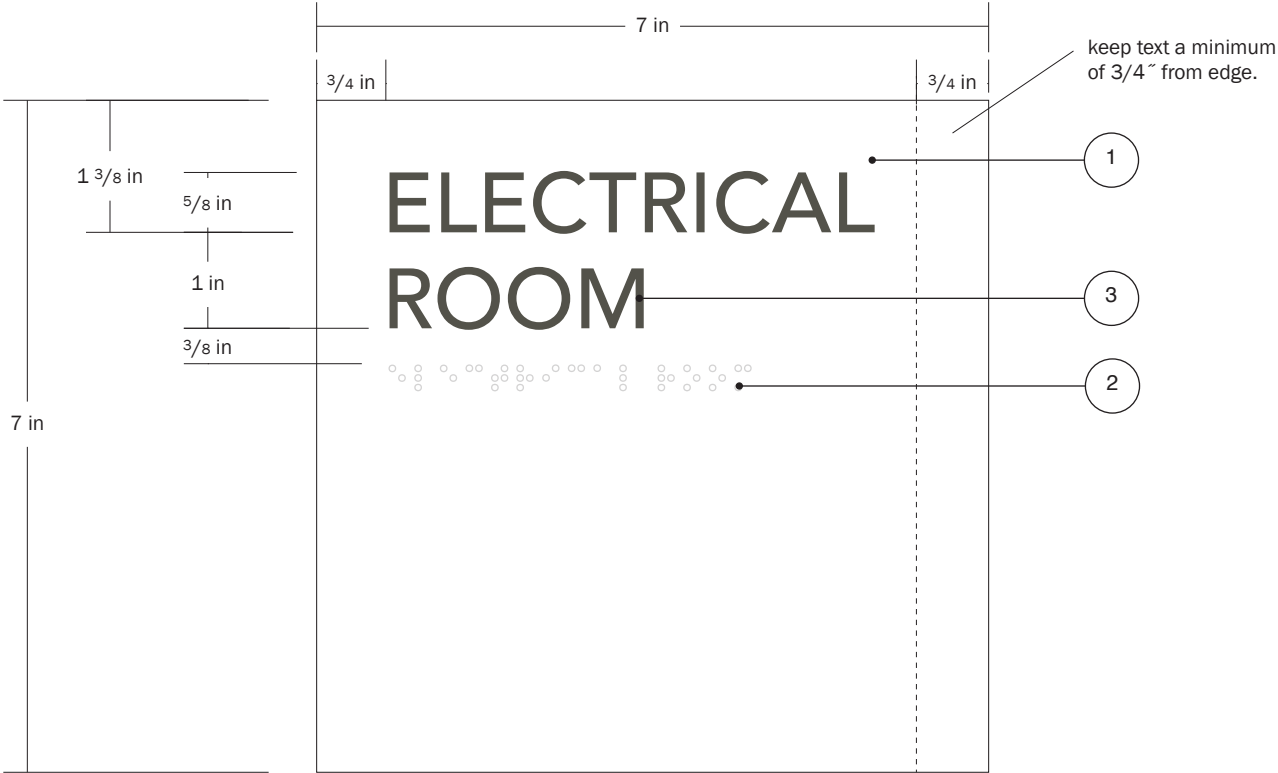

1. FRONT ELEVATION

SCALE = 1/2" = 1"

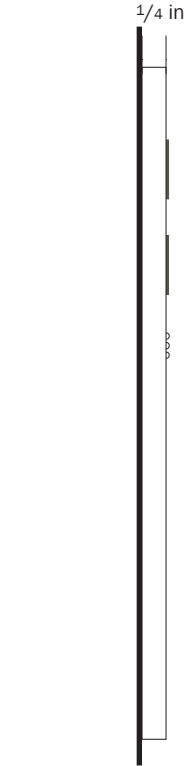

2. SIDE ELEVATION

SCALE = 1/2" = 1"

Project:
Diablo Valley College Wayfinding
321 Golf Club Rd, Pleasant Hill,
CA 94523

Client:
Diablo Valley College

Designer:
WeidnerCA/FUEL Creative Group

Work Order:

Est. No:

Issued: 1-15-18

Drawn By: SW

DWG: 5.15.0 WEIDDIAB - RID4
- Tactile Room ID.ai

Revisions:

R1. 01-24-18	KO
R2. 03-21-18	MD

DESIGN NOTES

- 1 Aluminum, all sides painted Color 14
- 2 Text, set in Avenir Heavy, Material A
- 3 Corners rounded to 1/2" radius
- 4 Text, set in Highway Gothic Condensed Regular, Material A

FABRICATION NOTES


Sign height and width varies based on text, 321 Golf Club Road, Pleasant Hill, CA allowing for flexibility within the system and the spaces.

MOUNTING OPTIONS

3, 4, 5


APPLICATION NOTES

Use this sign for all prohibited actions.

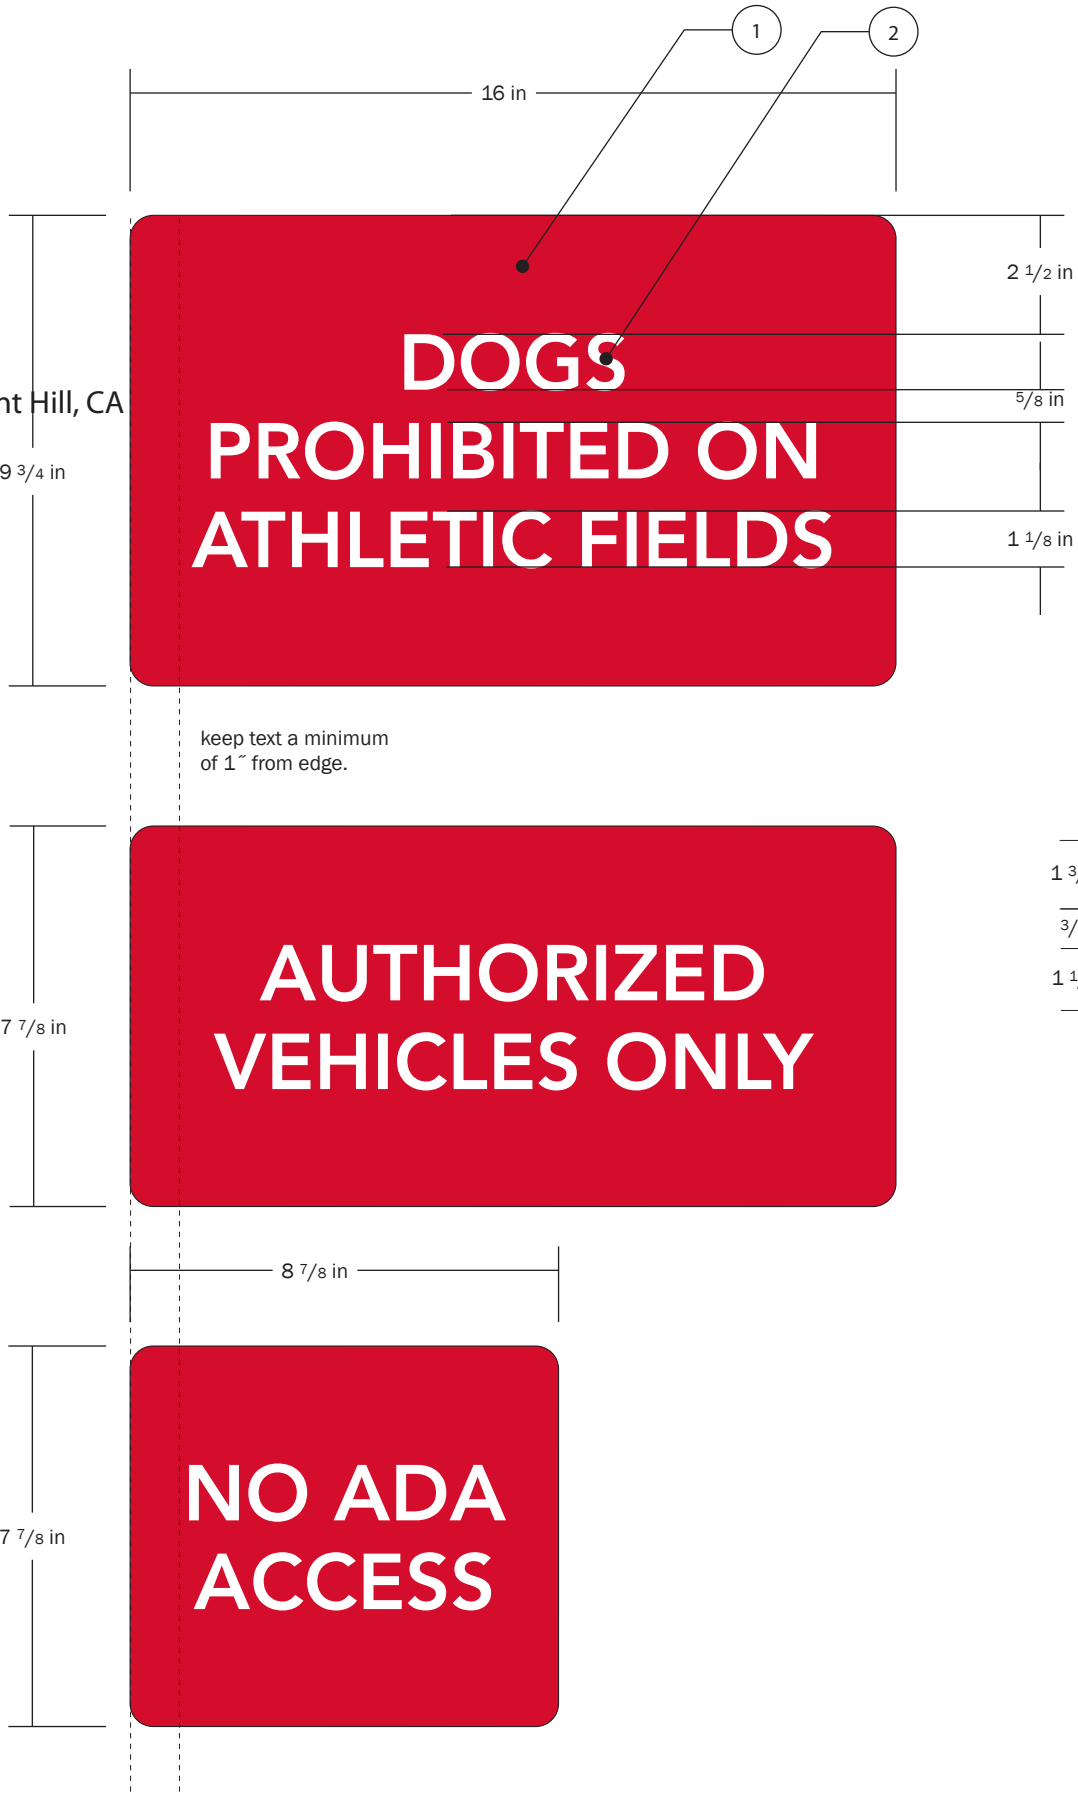

1. ELEVATION

SCALE = 3" = 1'

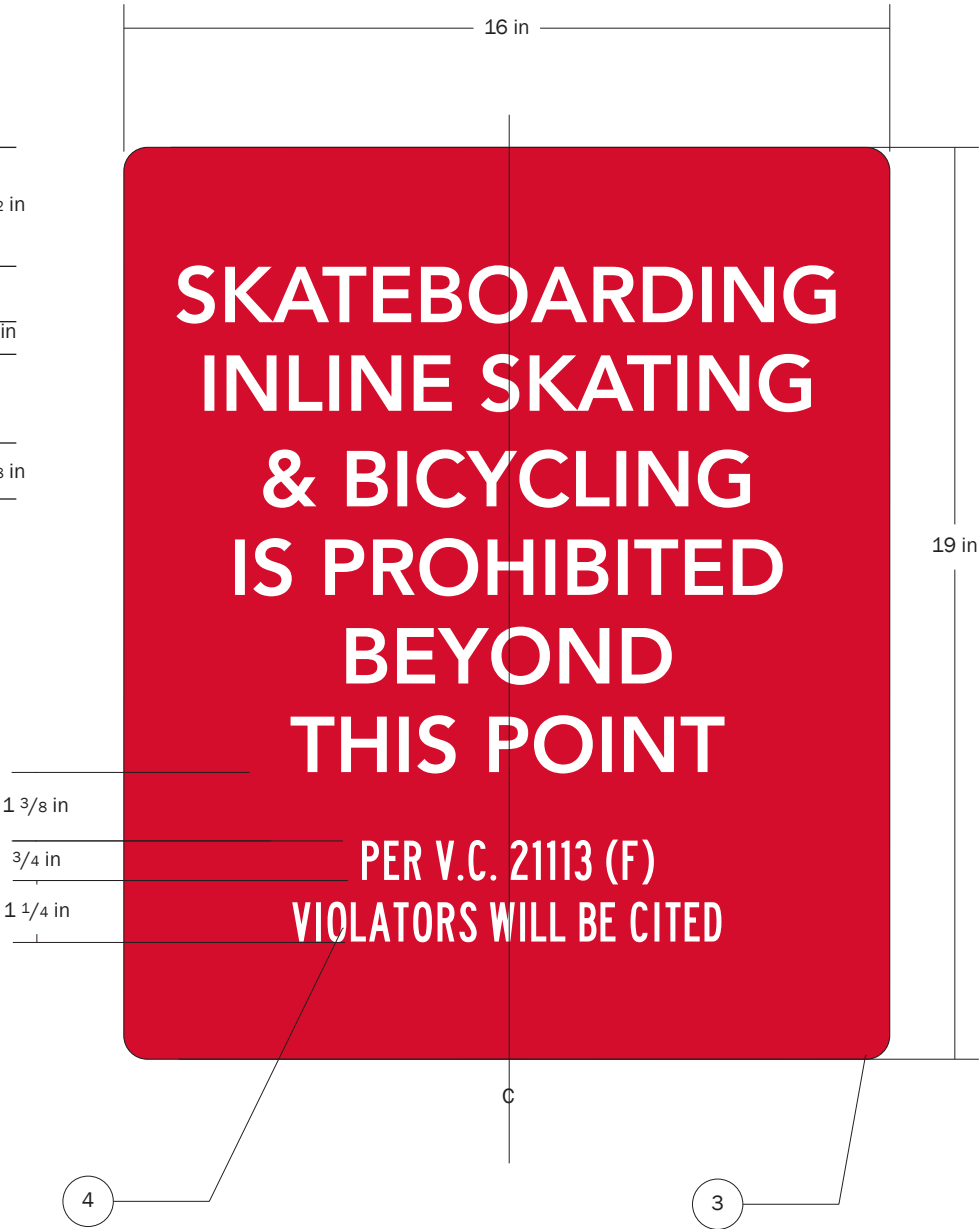

2. SIDE ELEVATION

SCALE = 3" = 1'

Project:
Diablo Valley College Wayfinding
321 Golf Club Rd, Pleasant Hill,
CA 94523

Client:
Diablo Valley College

Designer:
WeidnerCA/FUEL Creative Group

Work Order:

Est. No:

Issued: 6-28-17

Drawn By: BR

DWG: 5.16.0 WEIDDIAB -
INFO1 - Pedestrian Information
1.ai

Revisions:

R1. 01-24-18 KO

DESIGN NOTES

- 1 Aluminum, all surfaces painted Color 6
- 2 Text, set in Avenir Heavy, Material A
- 3 Corners rounded to 1/2" radius
- 4 Circle symbol with cut out arrow, Material A
- 5 Aluminum all surfaces painted color 13
- 6 Text, set in Avenir Heavy, Material F
- 7 Symbol, Material F

FABRICATION NOTES


Sign height and width varies based on text allowing for flexibility within the system and the spaces.

MOUNTING OPTIONS

3, 4, 5

APPLICATION NOTES

Use this sign for general information. Either sign color can be used, provided there is ample contrast with it's placement.

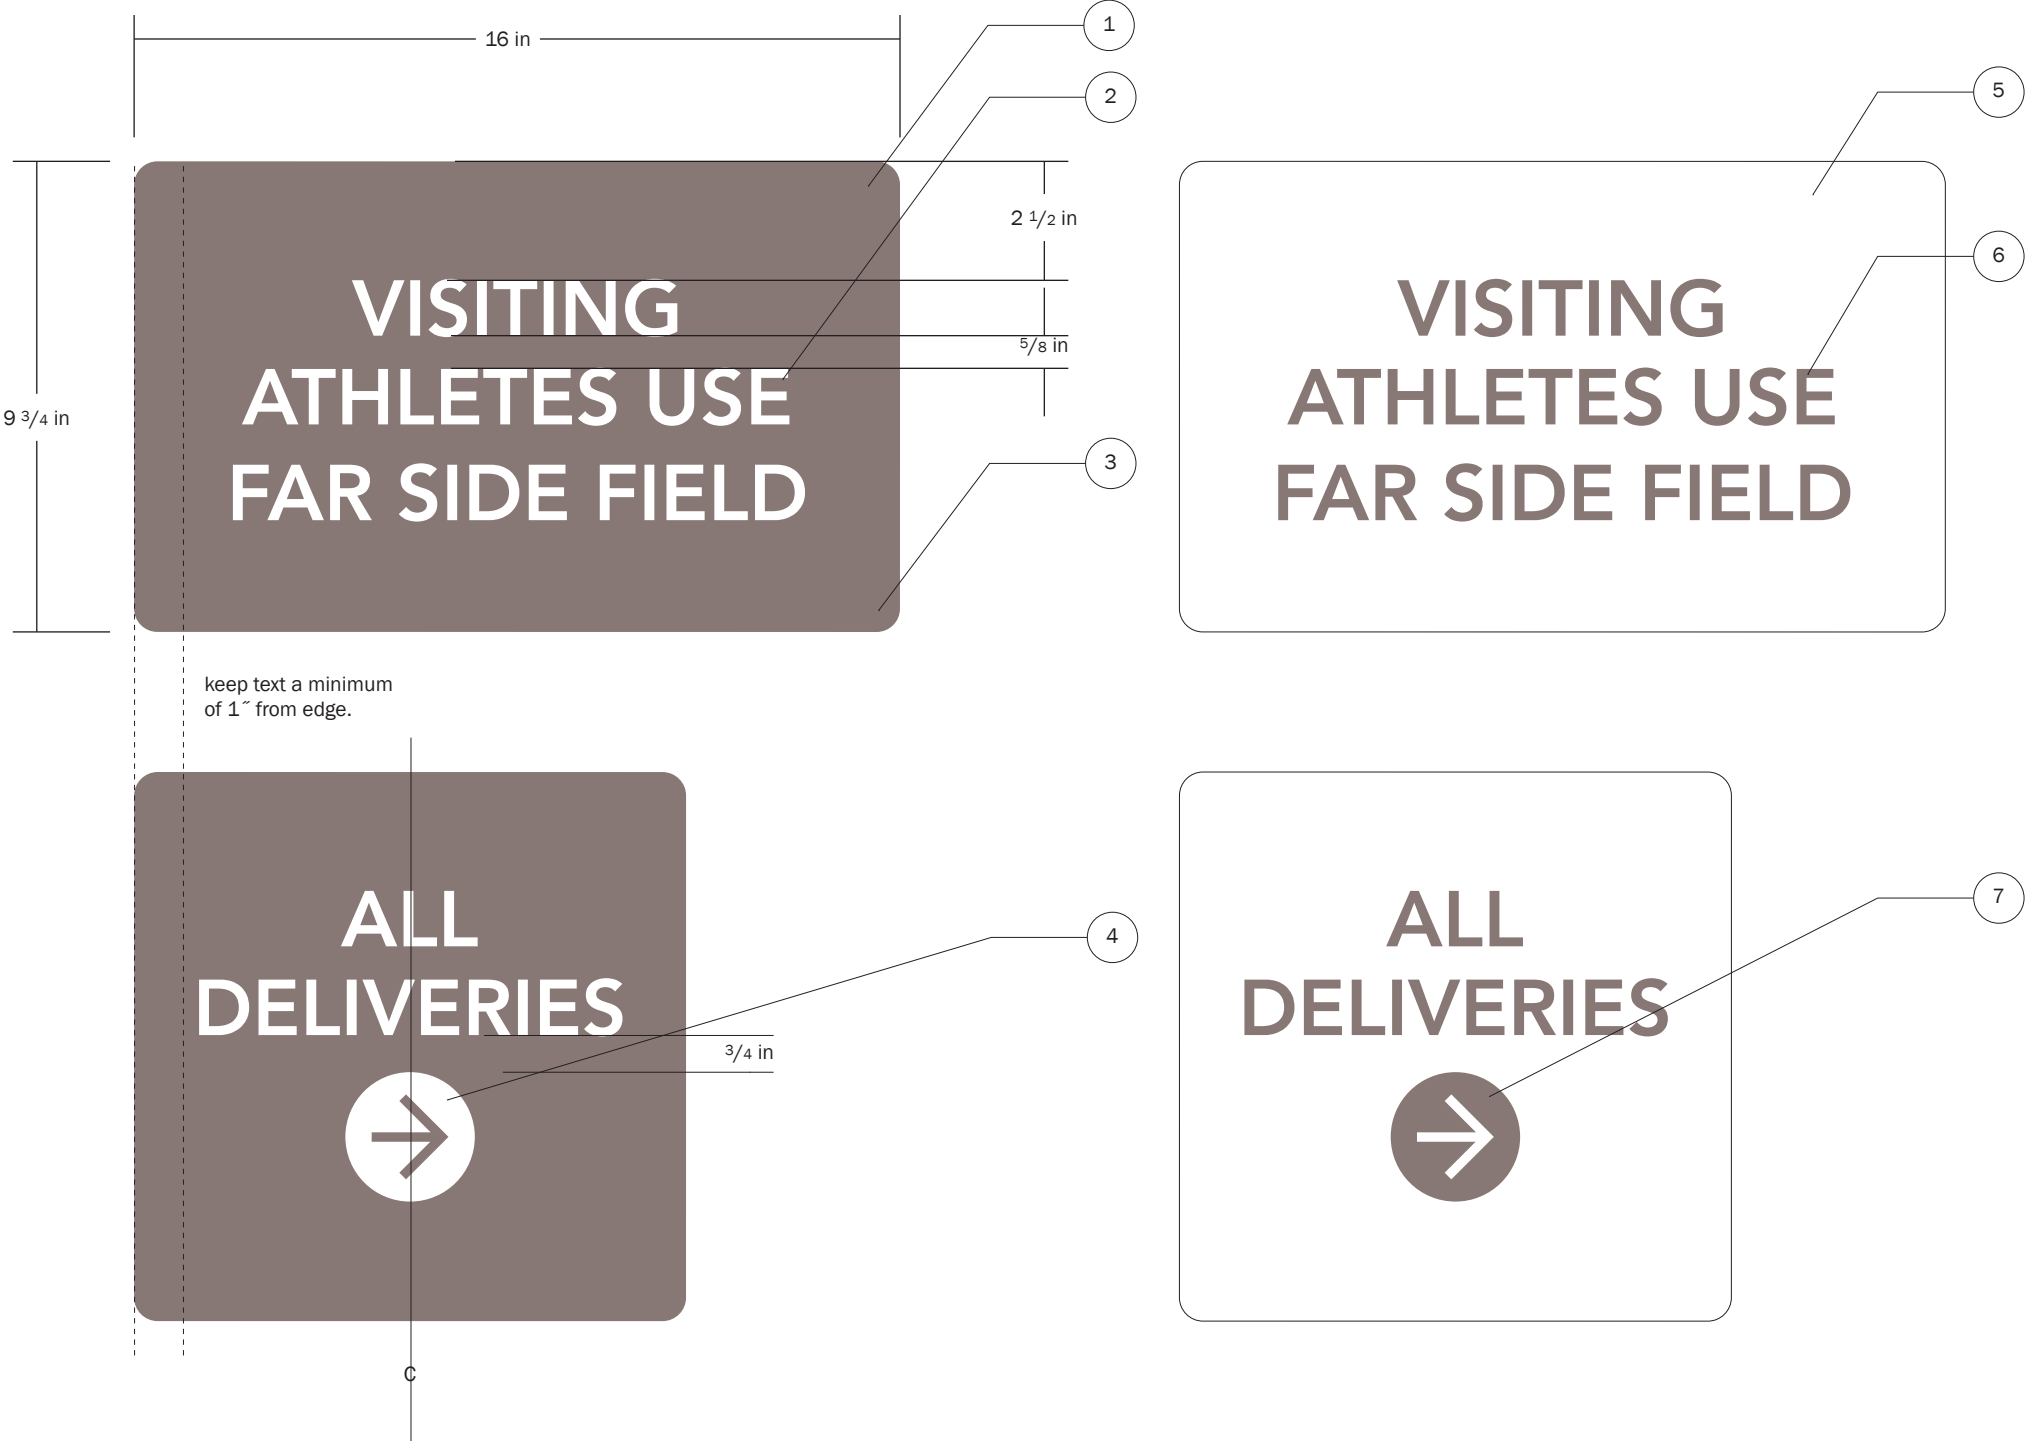

2. SIDE ELEVATION

SCALE = 3" = 1'

1. ELEVATION

SCALE = 3" = 1'

Project:
Diablo Valley College Wayfinding
321 Golf Club Rd, Pleasant Hill,
CA 94523

Client:
Diablo Valley College

Designer:
WeidnerCA/FUEL Creative Group

Work Order:

Est. No:

Issued: 6-28-17

Drawn By: BR

DWG: 5.17.0 WEIDDIAB -
INFO2 - Pedestrian Information
2.ai

Revisions:

R1. 01-24-18 KO

INFO2

Pedestrian
Information 2

5.17.0

DESIGN NOTES

- 1
- Aluminum with Material J
- 2
- Material B or Material I depending on usage refer to CA MUTCD Section 2A.14.
- 3
- Text set in Highway Gothic Regular Material B or Material I depending on usage refer to CA MUTCD Section 2A.14.
- 4
- Text set in Highway Gothic Condensed Regular Material B or Material I depending on usage refer to CA MUTCD Section 2A.14.
- 5
- Corners rounded to 1/2" radius.


MOUNTING OPTIONS

3, 4, 5

APPLICATION NOTES


Use this sign type for communication in parking lots and roadways.

Use signage guidelines for California Manual on Uniform Traffic Control Devices (CA MUTCD) Section 2A.14 for fabrication guidelines.

 

2. SIDE ELEVATION

SCALE = 3" = 1'

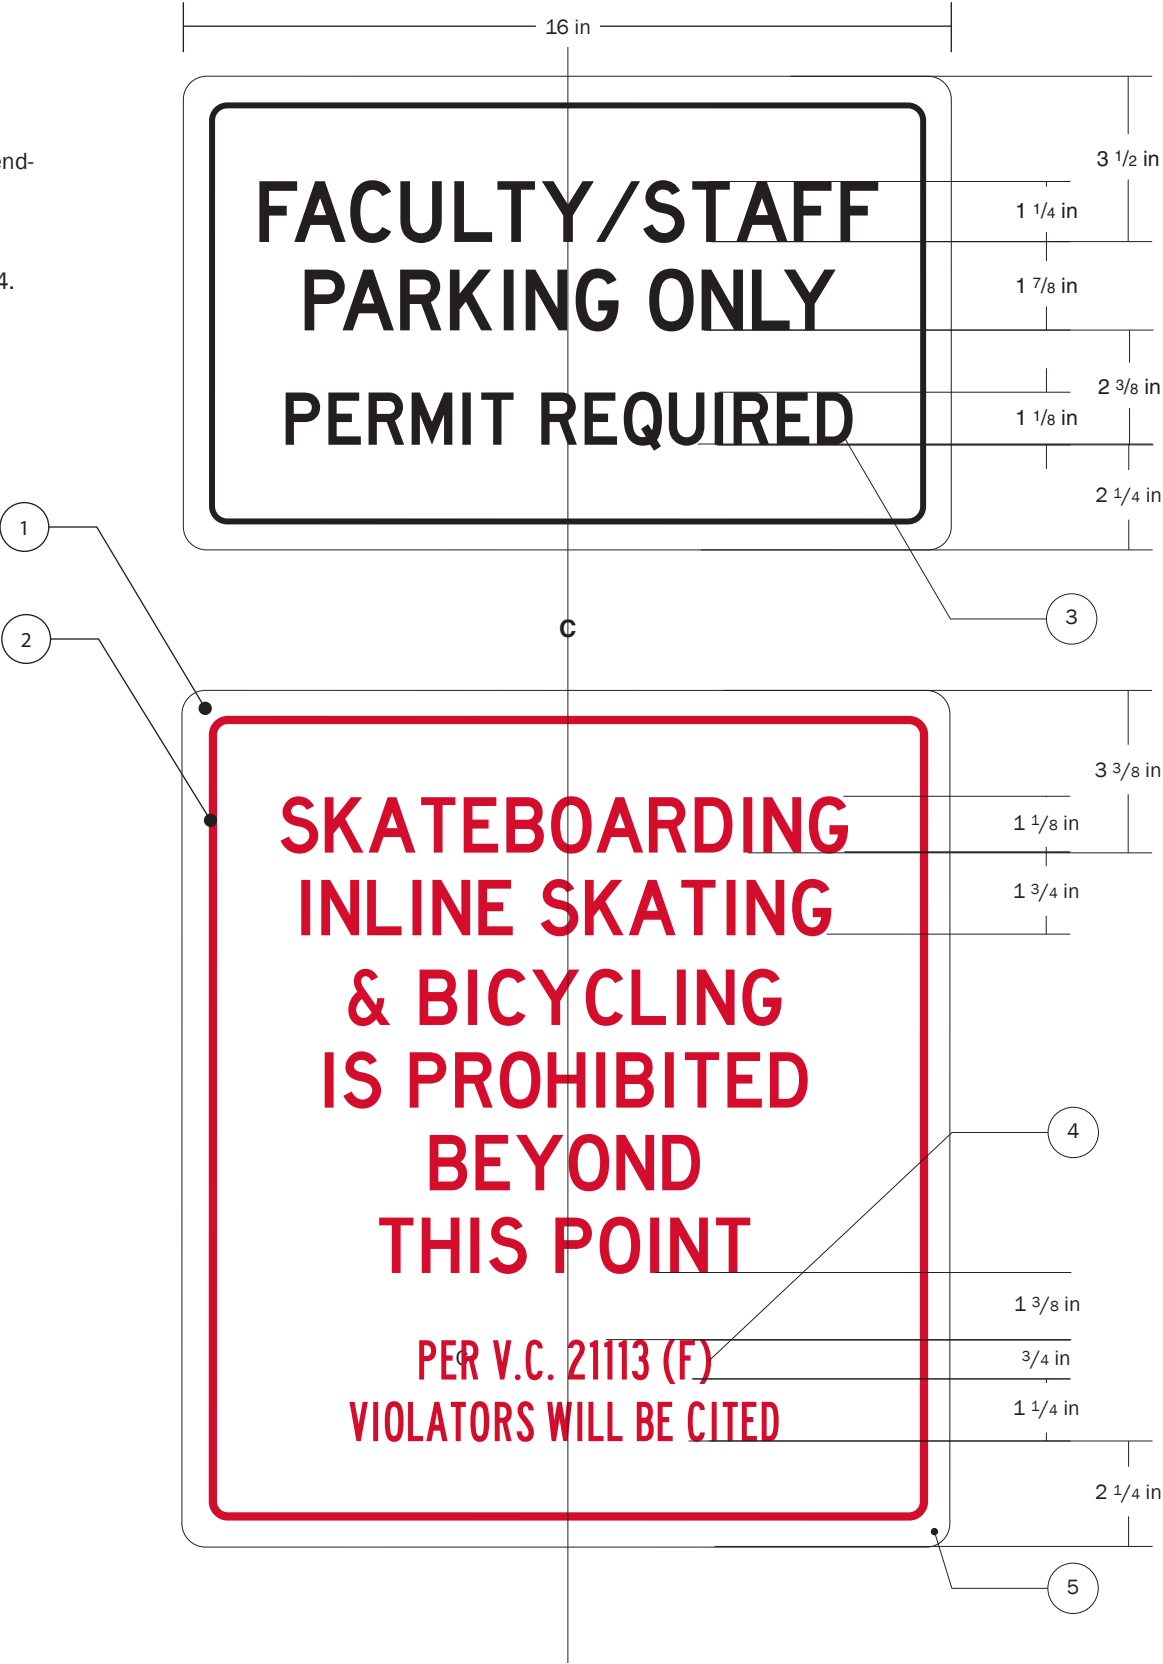

1. ELEVATION

SCALE = 3" = 1'

Project:
Diablo Valley College Wayfinding
321 Golf Club Rd, Pleasant Hill,
CA 94523

Client:
Diablo Valley College

Designer:
WeidnerCA/FUEL Creative Group

Work Order:

Est. No:

Issued: 6-28-17

Drawn By: BR

DWG: 5.18.0 WEIDDIAB -
INFO3 - Pedestrian Information
3.ai

Revisions:

R1. 01-24-18 KO

INFO3

Pedestrian
Information 3

5.18.0

DESIGN NOTES


- 1 Acrylic Surface and Returns Painted Color 6
- 2 Acrylic Surface and Returns Painted Color 5
- 3 Acrylic Surface and Returns Painted Color 14
- 4 Text, set in Avenir Medium, Material A
- 5 Accessibility symbol, Material A
- 6 No smoking symbol, Material A

MOUNTING OPTIONS


1, 2

APPLICATION NOTES


The EVI sign placement shall comply with Title 27 of the California Code of Regulations. Signs should at minimum be placed at the primary entrance. These signs can be used either separately or in the supplied lockup.

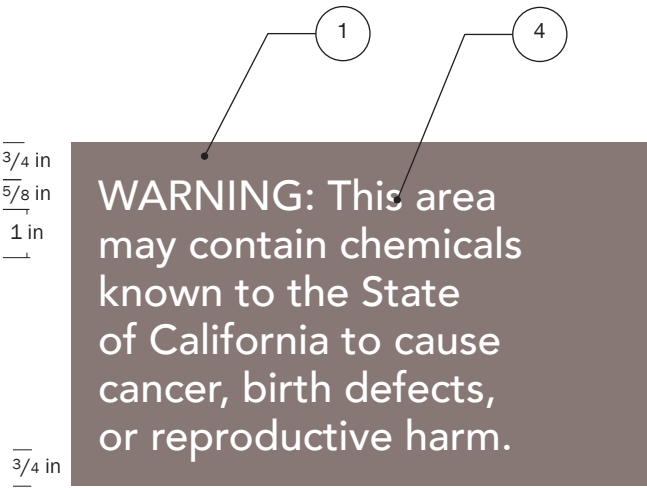

EVI.1

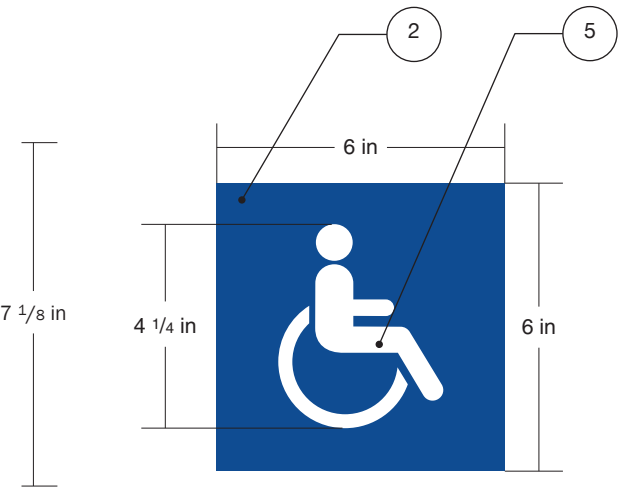

EVI.2

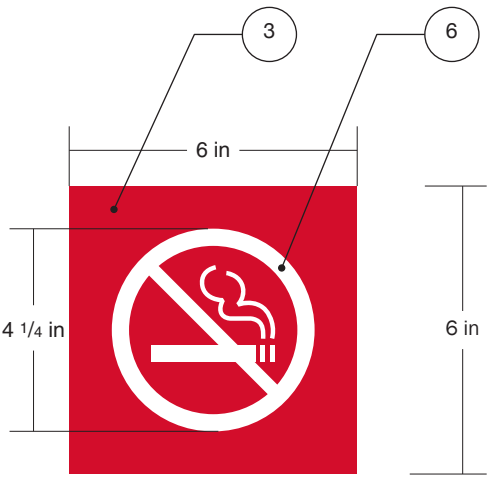

EVI.3


1. FRONT ELEVATION

SCALE = 1/4" = 1'




2. LOCKUP ELEVATION

SCALE = 1/4" = 1'

 

3. LOCKUP SIDE ELEVATION

SCALE = 1/4" = 1'

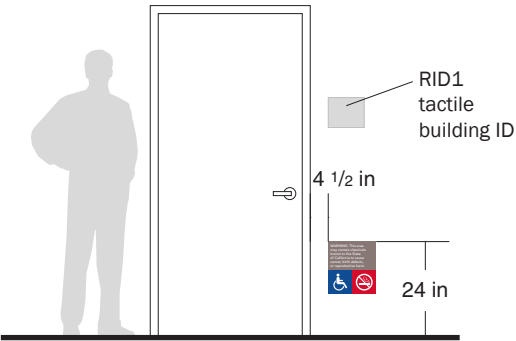

4. LOCATION DIAGRAM

SCALE = 1/4" = 1'

Project:
Diablo Valley College Wayfinding
321 Golf Club Rd, Pleasant Hill,
CA 94523

Client:
Diablo Valley College

Designer:
WeidnerCA/FUEL Creative Group

Work Order:

Est. No:

Issued: 6-28-17



Drawn By: KO

DWG: 5.19.0 WEIDDIAB - EVI -
Entry Door Prop 65.ai

Revisions:

R1. 01-24-18 KO

- ① Aluminum Painted Color 5 and Color 13 with Reflective Coating, with 1/8" radius rounded corners
- ② Round Galvanized Steel Pole with Press on Cap
- ③ Symbol and text, set in Highway Gothic Condensed Regular, color 13

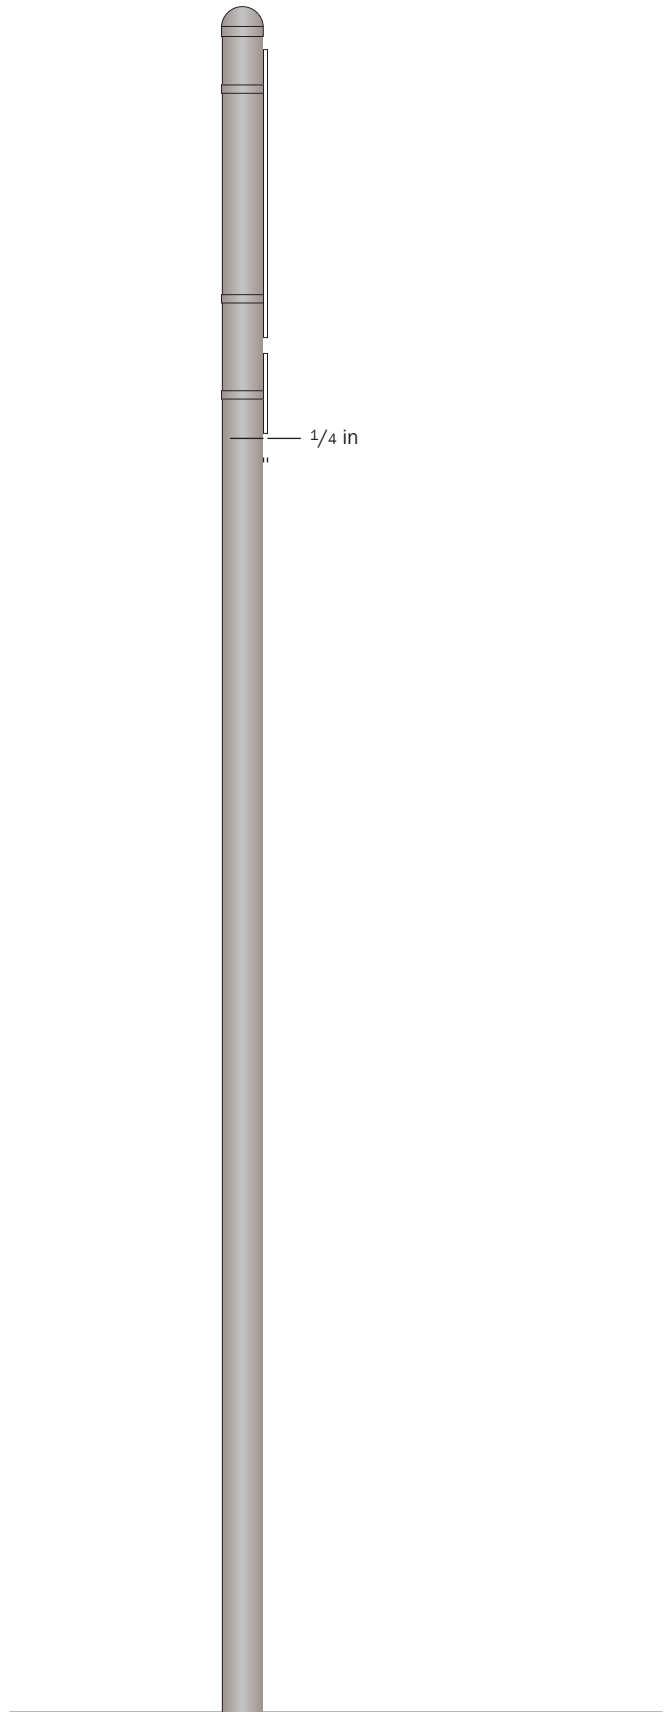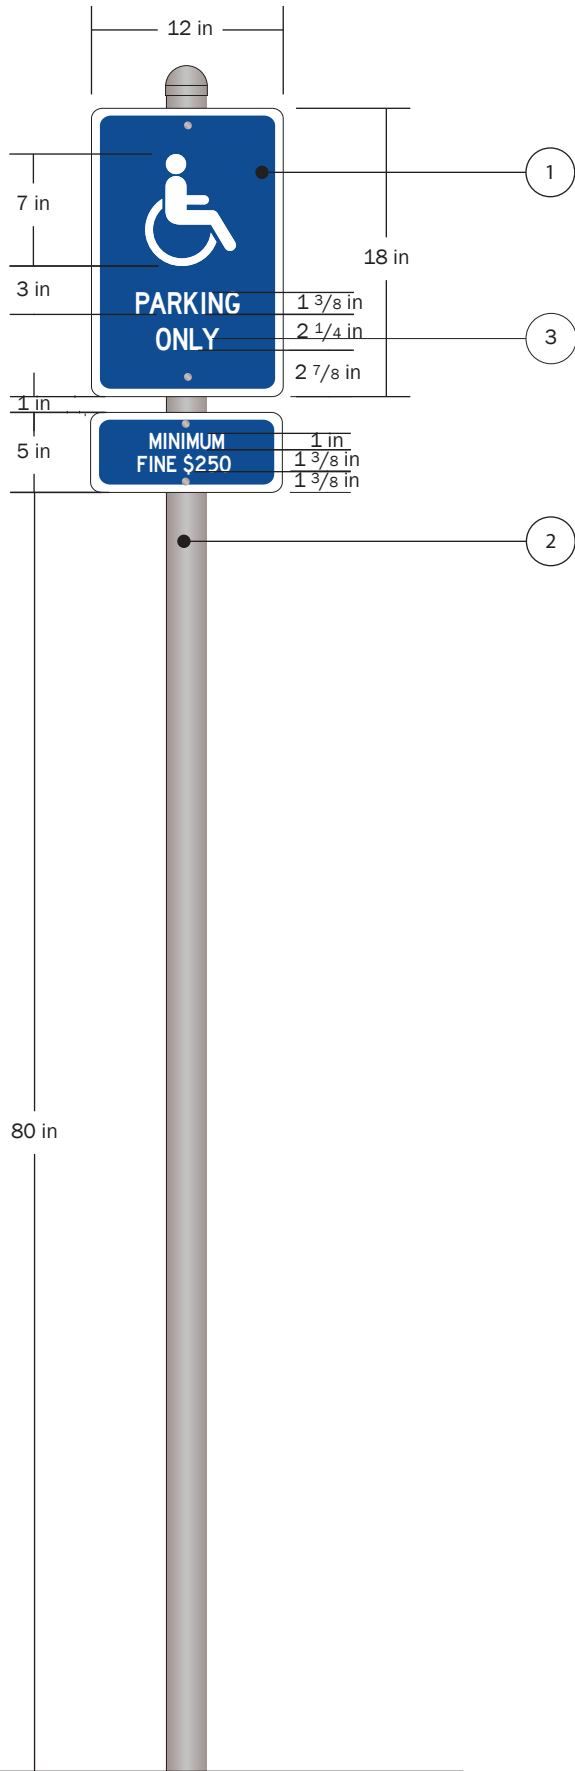

5.20.0

DESIGN NOTES

- 1 Aluminum Painted Color 5 and Color 13 with Reflective Coating, with 1/8" radius rounded corners
- 2 Round Galvanized Steel Pole with Press on Cap
- 3 Accessibility symbol and text, set in Highway Gothic Condensed Regular, painted Color 13 with Reflective Coating


FABRICATION NOTES

Sign is one-sided.

Sign fabricator to secure engineering as needed.

APPLICATION NOTES

The PKG-V signs are to identify van accessible spaces.

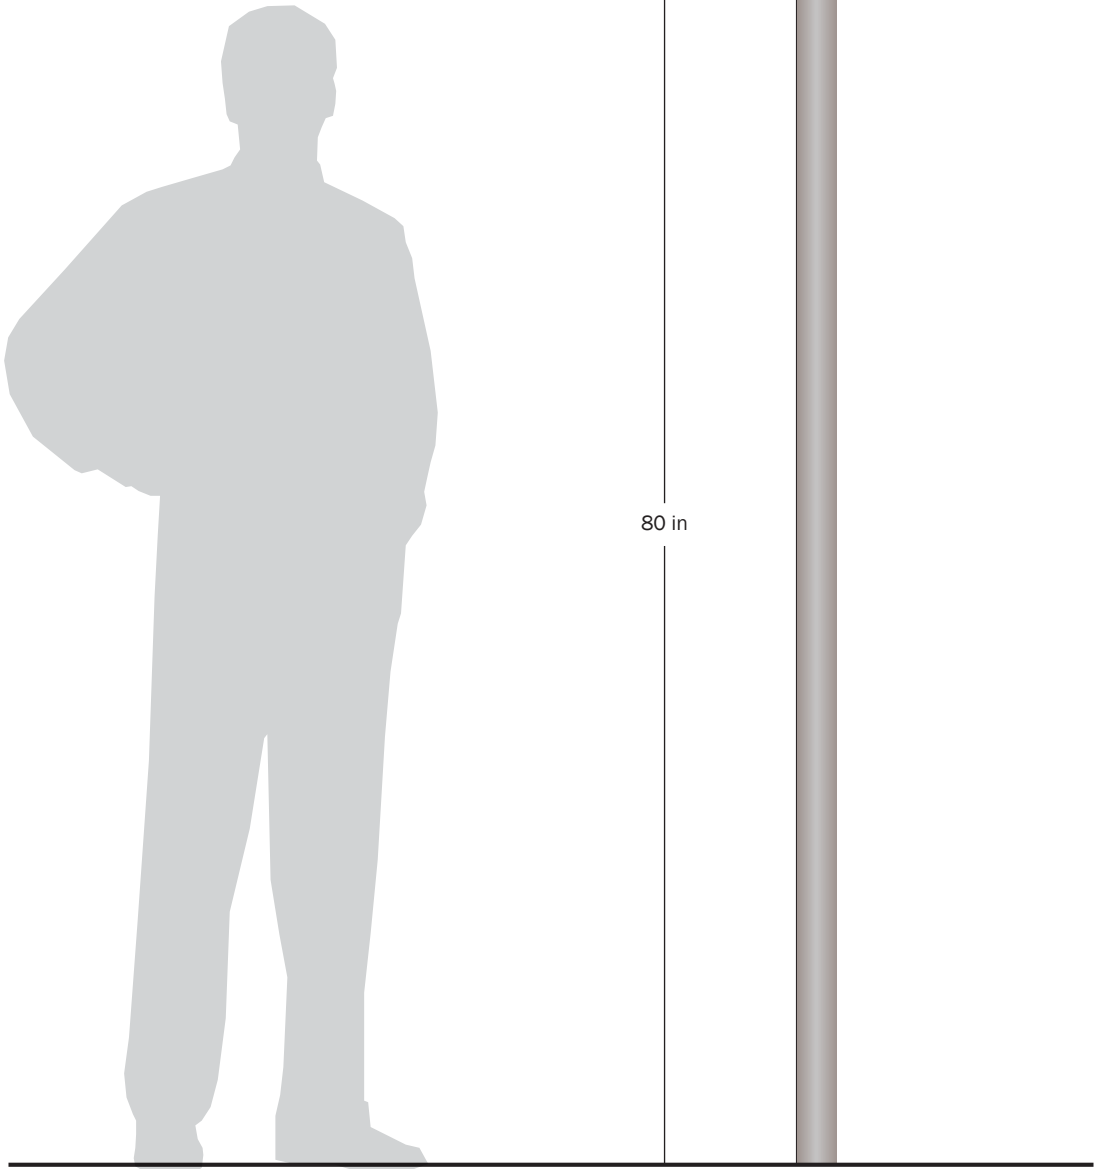

1. ELEVATION
SCALE = 1" = 1'



2. SIDE ELEVATION
SCALE = 1" = 1'

Project:
Diablo Valley College Wayfinding
321 Golf Club Rd, Pleasant Hill,
CA 94523

Client:
Diablo Valley College

Designer:
WeidnerCA/FUEL Creative Group

Work Order:

Est. No:

Issued: 6-28-17

Drawn By: MD

DWG: 5.21.0 WEIDDIAB -
PKG-V - Van-Accessible Parking
ID.ai

Revisions:

R1. 01-24-18 KO

PKG-V
Van-Accessible
Parking ID

5.21.0

DESIGN NOTES


- 1 Aluminum Painted Color 13 and Color 5 with Reflective Coating, with 1/8" radius rounded corners
- 2 Round Galvanized Steel Pole with Press on Cap
- 3 Text, set in Highway Gothic Condensed Regular, painted Color 13 with Relfective Coating

FABRICATION NOTES

Sign is one-sided.

APPLICATION NOTES

The PKG-R signs are to be placed within the vicinity of accessible spaces.

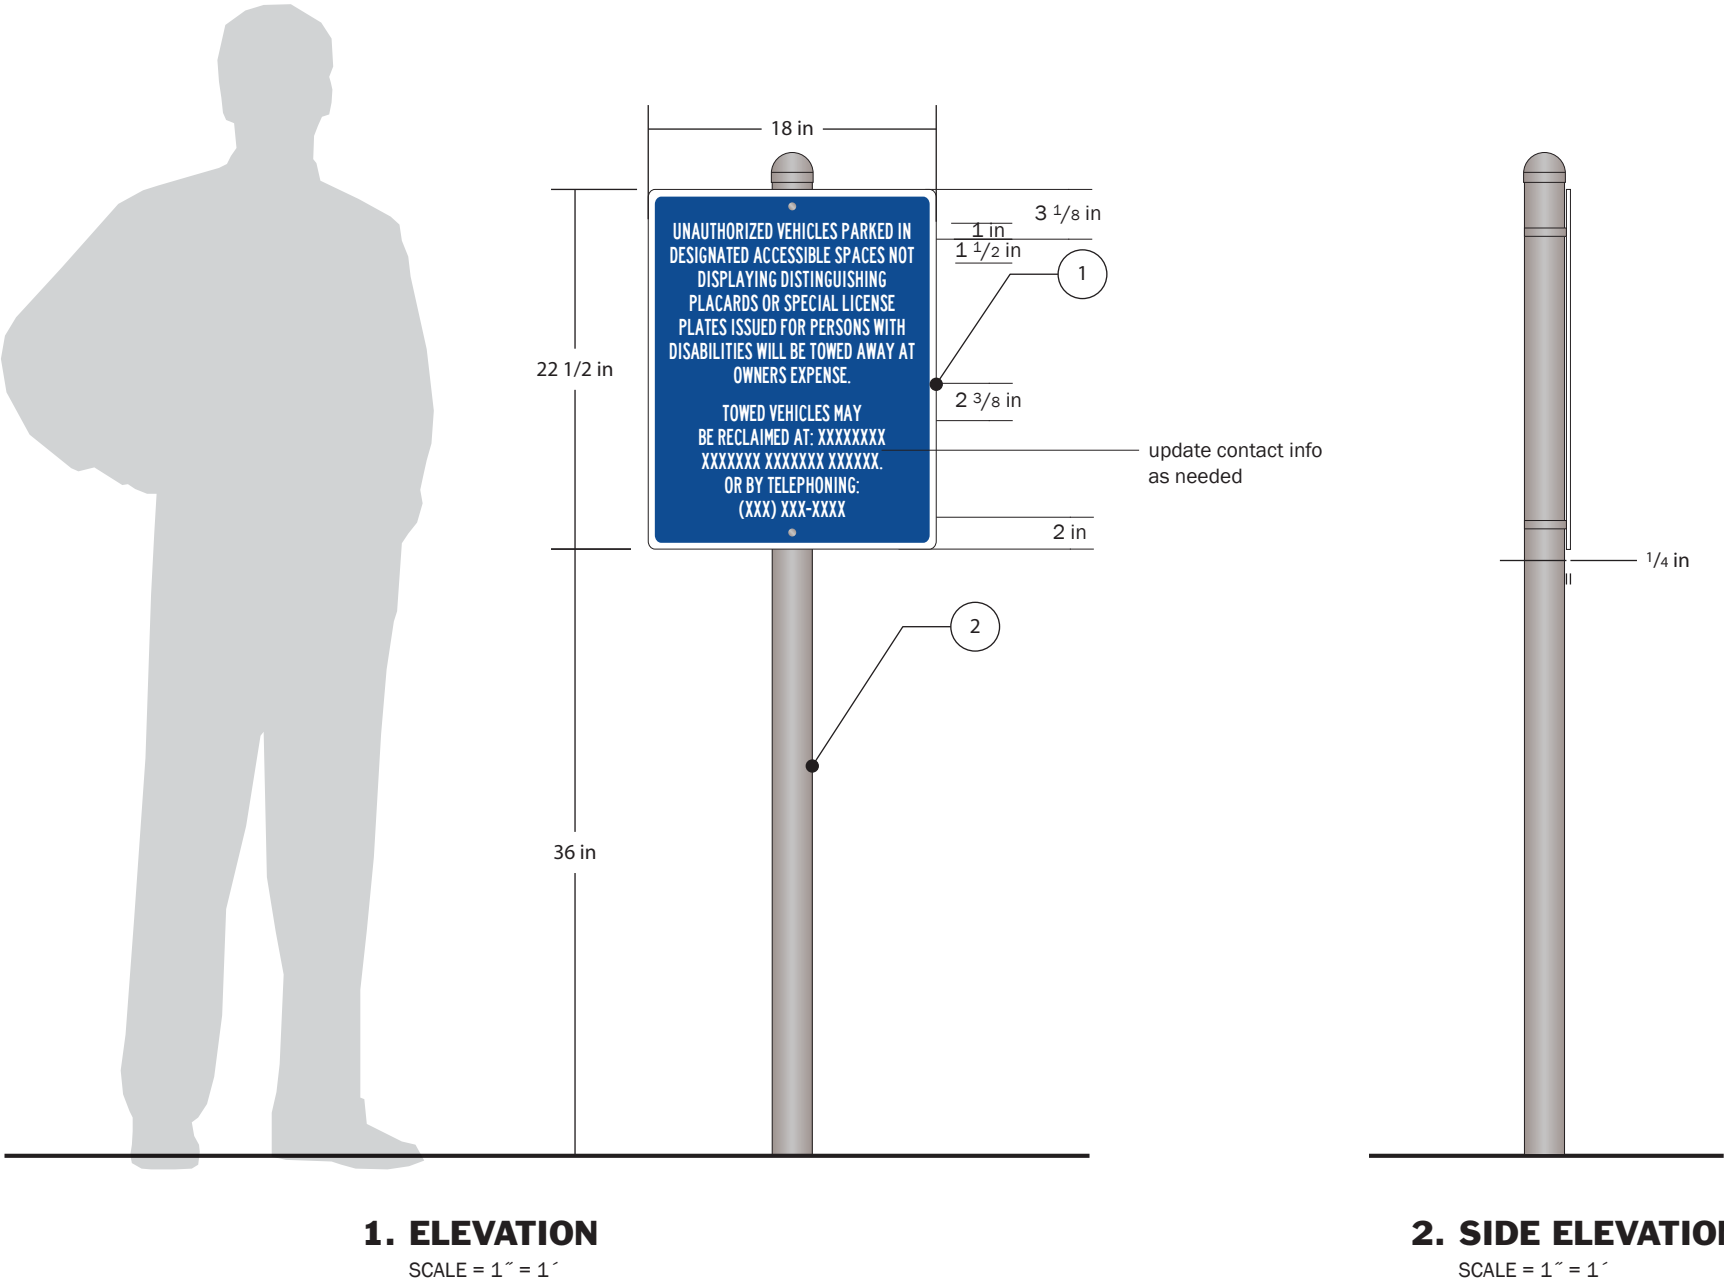

Project:
Diablo Valley College Wayfinding
321 Golf Club Rd, Pleasant Hill,
CA 94523

Client:
Diablo Valley College

Designer:
WeidnerCA/FUEL Creative Group

Work Order:

Est. No:

Issued: 6-28-17

Drawn By: MD

DWG: 5.22.0 WEIDDIAB -
PKG-R - Parking Lot Regula-
tions.ai

DESIGN NOTES

- 1 Aluminum Painted Color 5 and Color 13 with Reflective Coating, with 1/8" radius rounded corners
- 2 Accessibility symbol and arrow, painted Color 13 with Reflective Coating
- 3 Round Galvanized Steel Pole with Press on Cap

FABRICATION NOTES

Sign is one-sided.

MOUNTING OPTIONS

3, 4

APPLICATION NOTES

The ACC-P signs are to identify accesible paths.



ACC-P.1



ACC-P.2



ACC-P.3




ACC-P.4



ACC-P.5

3. VERSIONS

SCALE = 1" = 1'

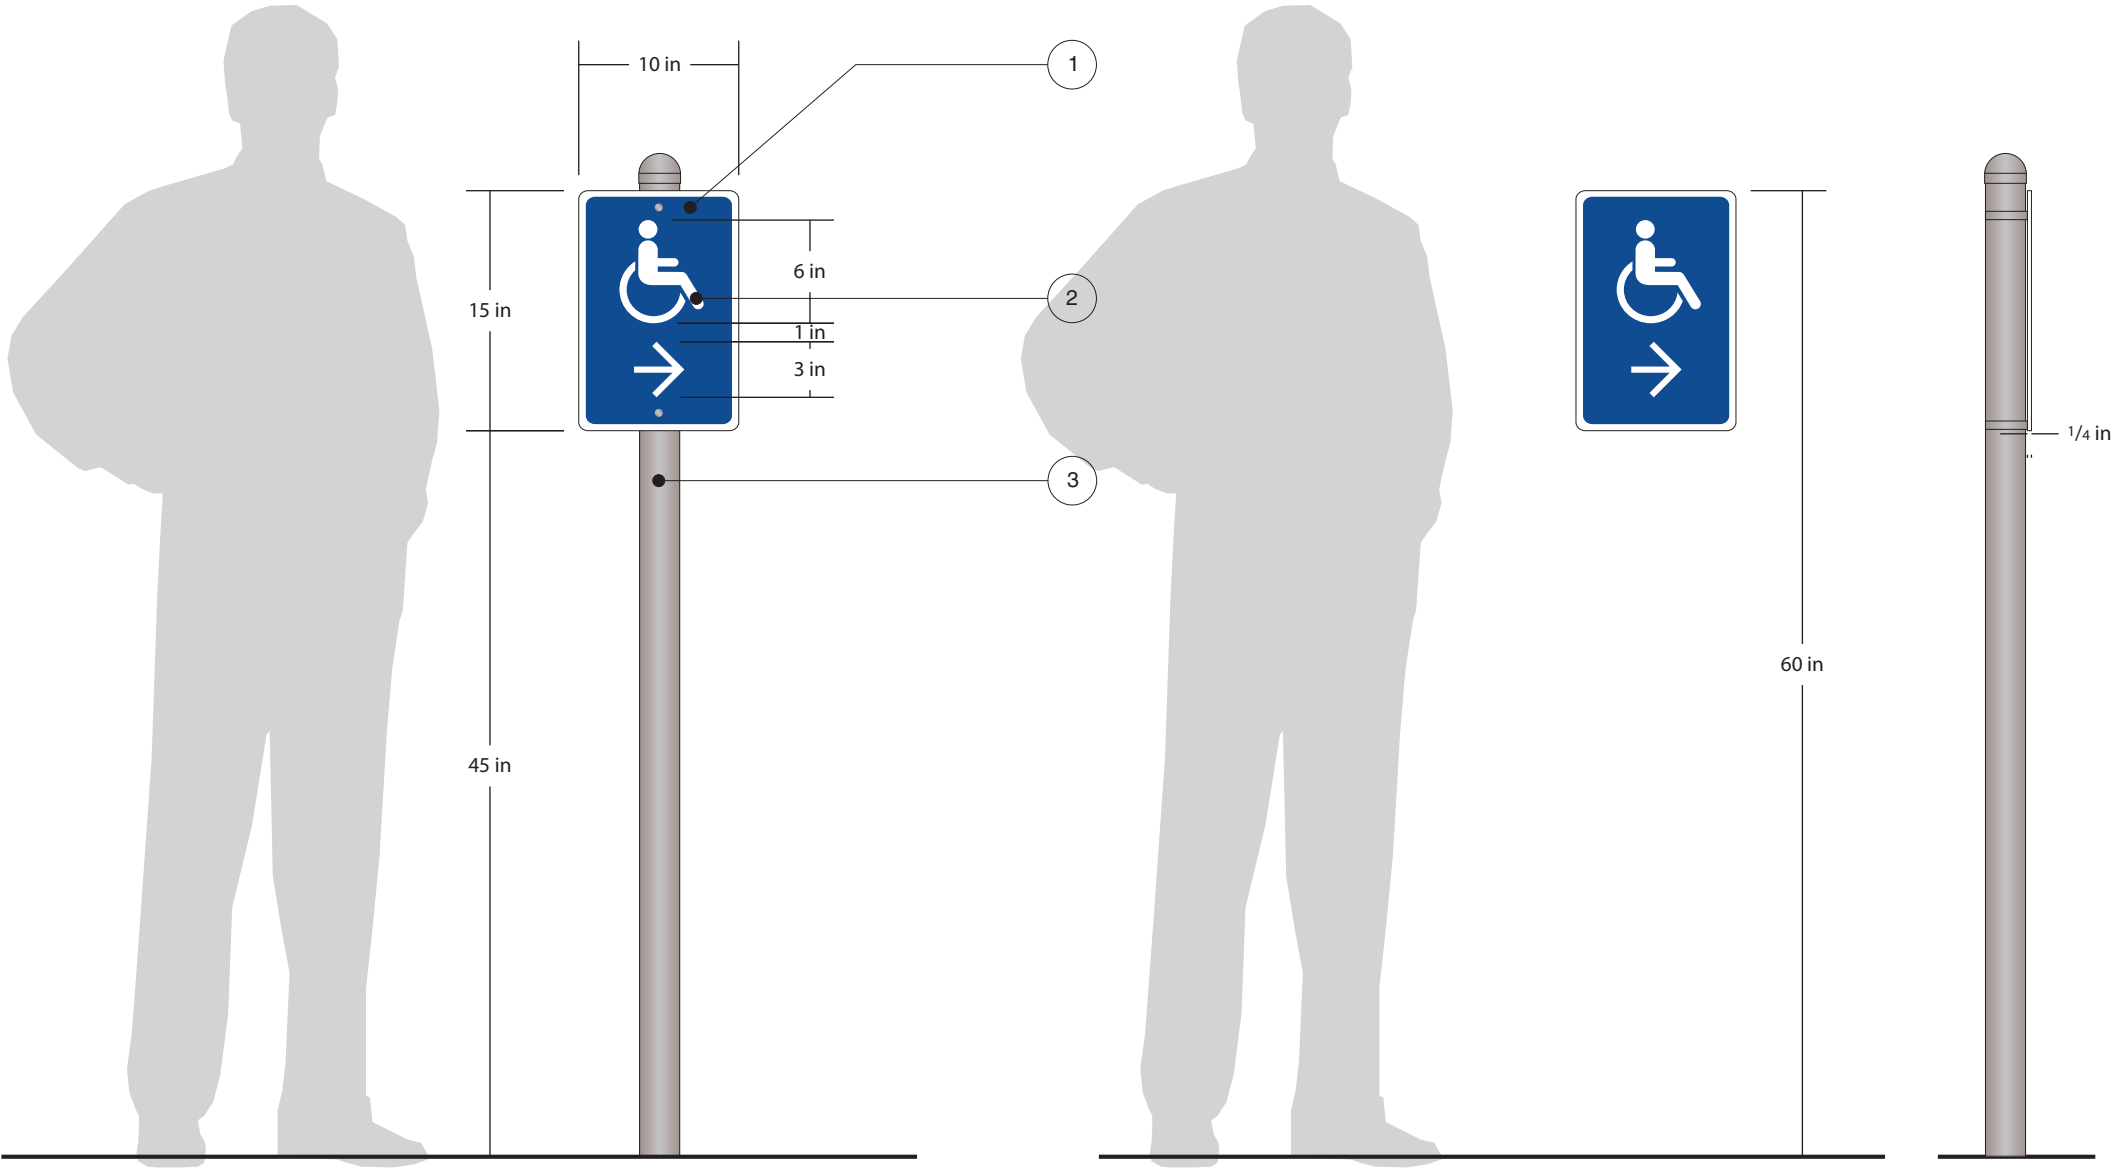

1. ELEVATION POLE

SCALE = 1" = 1'

2. ELEVATION WALL

SCALE = 1" = 1'

4. SIDE ELEVATION

SCALE = 1" = 1'

Project:
Diablo Valley College Wayfinding
321 Golf Club Rd, Pleasant Hill,
CA 94523

Client:
Diablo Valley College

Designer:
WeidnerCA/FUEL Creative Group

Work Order:

Est. No:

Issued: 6-28-17

Drawn By: SW

DWG: 5.23.0 WEIDDIAB -
ACC-P - Accessible Path
Directional.ai

Revisions:

R1. 01-24-18 KO

ACC-P
Accessible Path
Directional

5.23.0

DESIGN NOTES


- 1
- Zinc Plate, Surface and Returns Painted Color 13,
With Tactile Copy and Symbols Painted Color 10
- 2
- Contracted Grade 2 Braille Painted Color 13

MOUNTING OPTIONS

4

APPLICATION NOTES

The RADA signs are to identify restrooms. Refer to Sheet 4.0.0 and 6.0.0 for placement and mounting details.

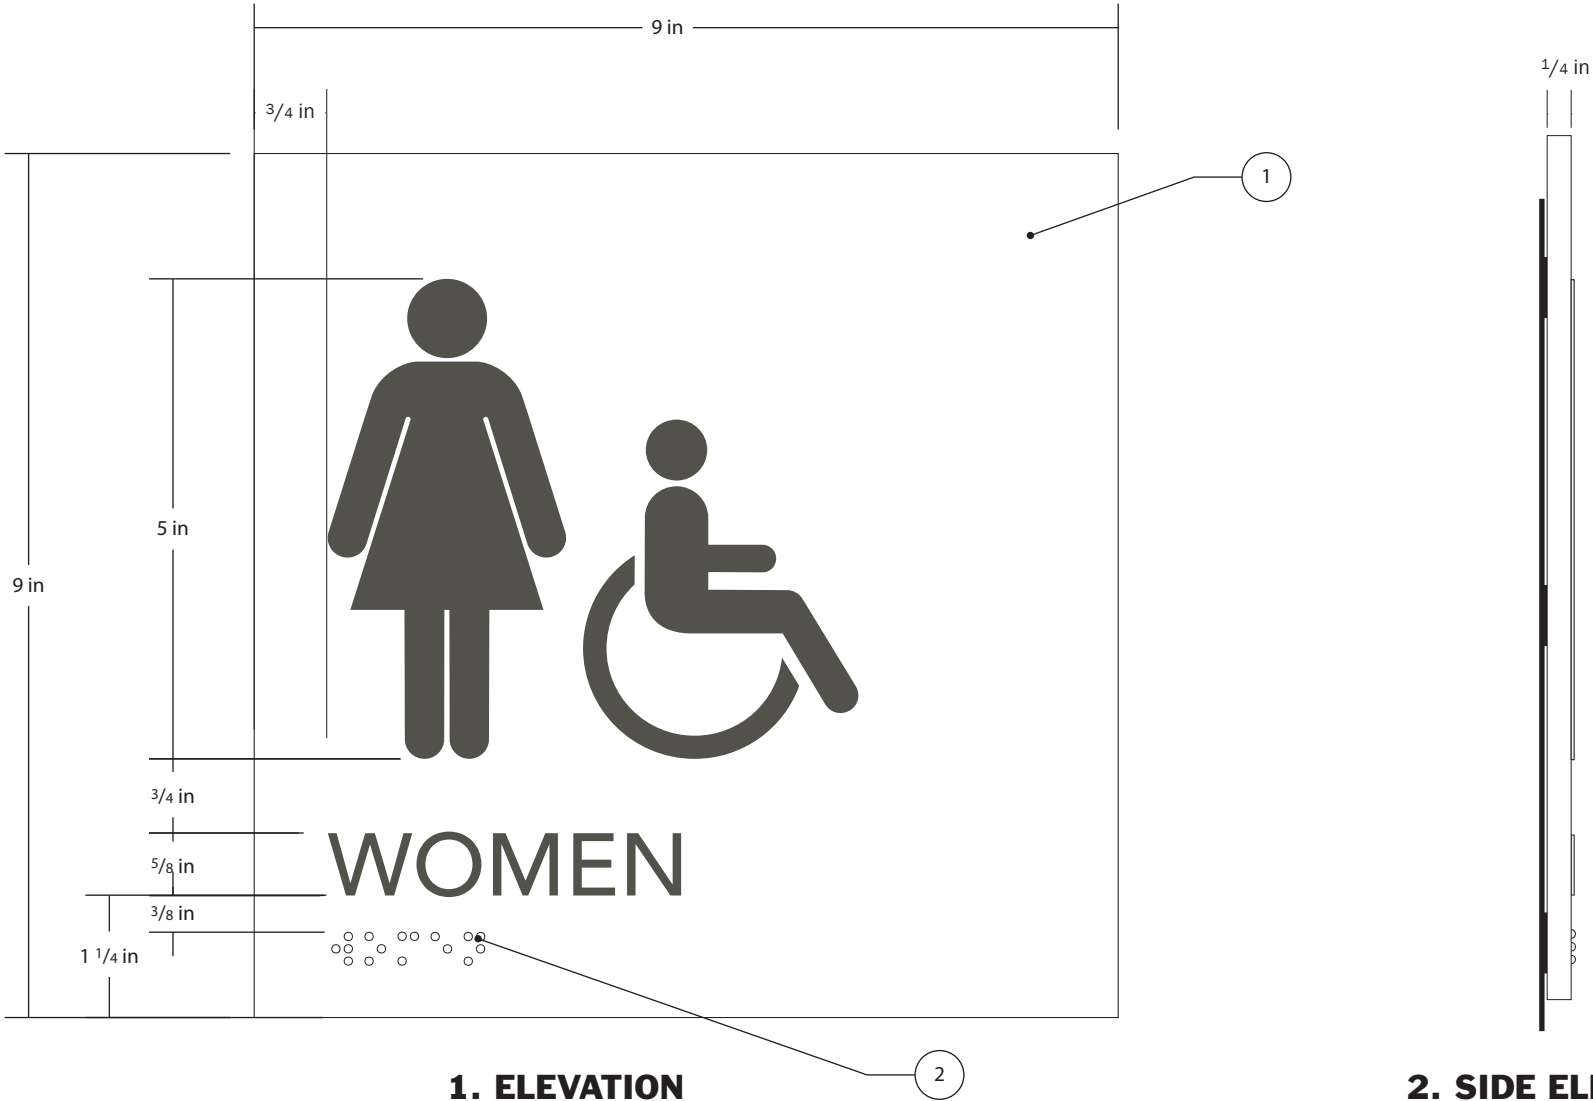

1. ELEVATION

SCALE = 1/2" = 1'

2. SIDE ELEVATION

SCALE = 1/2" = 1'




RADA.1




RADA.2



RADA.3

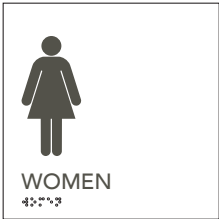

RADA.4

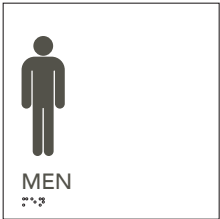

RADA.5



RADA.6

3. VERSIONS

SCALE = 1/8" = 1'

Use RADA.4, RADA.5 and RADA.6 for non-accessible restrooms. Pair with REST-W.

Project:
Diablo Valley College Wayfinding
321 Golf Club Rd, Pleasant Hill,
CA 94523

Client:
Diablo Valley College

Designer:
WeidnerCA/FUEL Creative Group

Work Order:

Est. No:

Issued: 6-28-17

Drawn By: MD

DWG: 5.24.0 WEIDDIAB -
RADA - Strike Side Tactile
Restroom ID.ai

Revisions:

R1. 01-24-18 KO

DESIGN NOTES


- 1 Acrylic Panel Surface and Returns Painted Color 13
- 2 Surface applied silk screened symbol, Color 6
- 3 Acrylic Panel Surface and Returns Painted Color 6
- 4 Surface applied silk screened symbols, Color 13
- 5 1/8" radius rounded corners

MOUNTING OPTIONS

1

APPLICATION NOTES


T24 signs identify restrooms, and are to be placed on the door leading into the space. T24.4-T24.6 are for use on light colored doors, colors on sign are reversed.

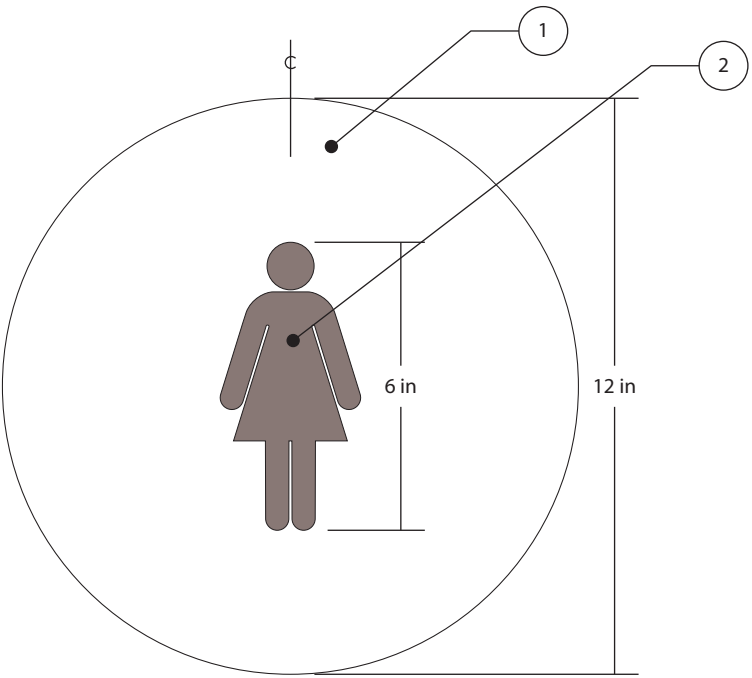

T24.1

1. WOMEN'S ELEVATION


SCALE = 1/4" = 1'

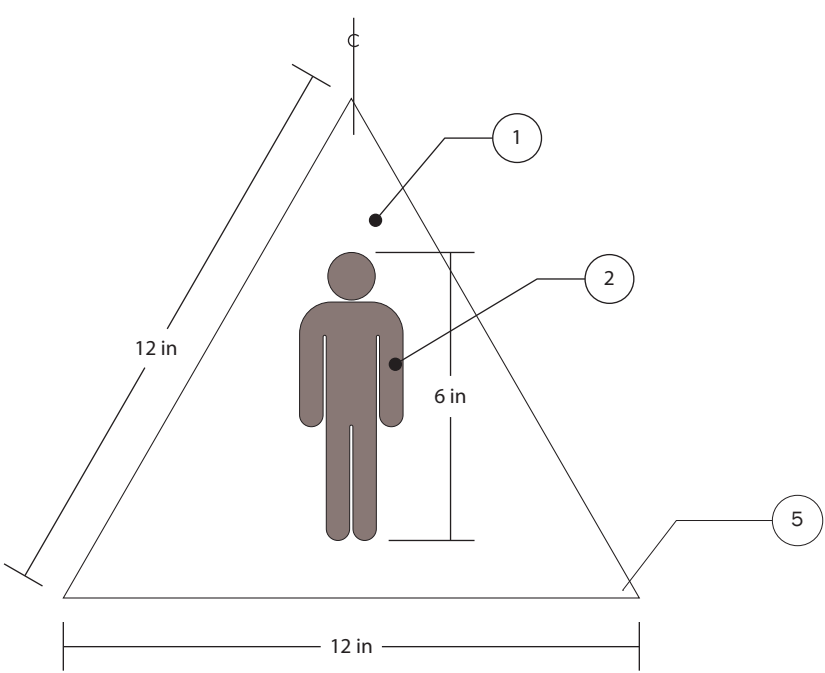

T24.2


2. MEN'S ELEVATION

SCALE = 1/4" = 1'

 


3. SIDE ELEVATION

SCALE = 1/4" = 1'

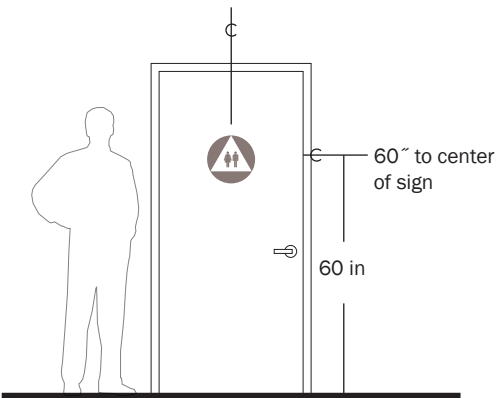

7. LOCATION DIAGRAM


SCALE = 1/4" = 1'

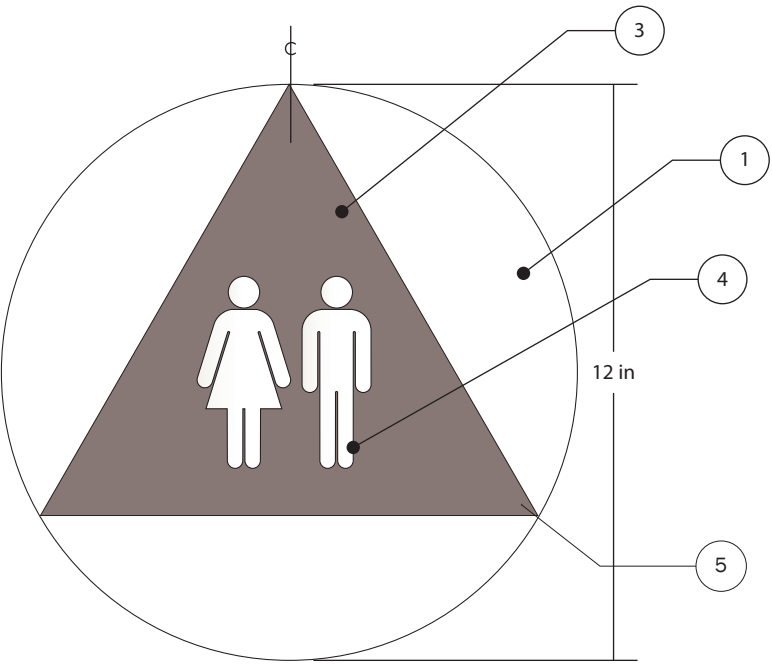

T24.3

4. UNISEX ELEVATION

SCALE = 1/4" = 1'

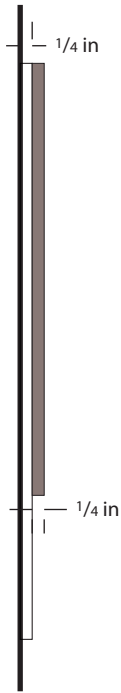


5. UNISEX SIDE ELEVATION


SCALE = 1/4" = 1'



T24.4

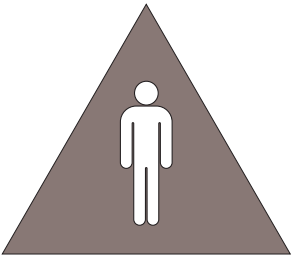

T24.5

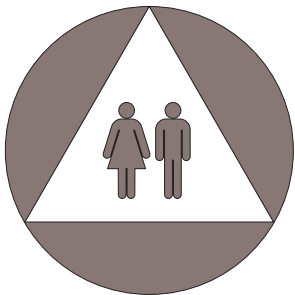

T24.6

6. VERSIONS

SCALE = 1/4" = 1'

Project:
Diablo Valley College Wayfinding
321 Golf Club Rd, Pleasant Hill,
CA 94523

Client:
Diablo Valley College

Designer:
WeidnerCA/FUEL Creative Group

Work Order:

Est. No:

Issued: 6-28-17

Drawn By: MD

DWG: 5.25.0 WEIDDIAB - T24
- On Door Restroom ID.ai

Revisions:

R1. 01-24-18 KO

T24
On Door Restroom ID

5.25.0

DESIGN NOTES

- 1
- Acrylic panel, surface and returns painted Color 5
- 2
- Surface applied silk screened Avenir Medium text and icons, Color 13

MOUNTING OPTIONS

1

APPLICATION NOTES

The REST-W signs are to be placed adjacent to restrooms that are not accessible. Refer to Sheet 4.0.0 and 6.0.0 for placement and mounting details.



1. ELEVATION

SCALE = 1/2" = 1"

2. SIDE ELEVATION

SCALE = 1/2" = 1"

Project:
Diablo Valley College Wayfinding
321 Golf Club Rd, Pleasant Hill,
CA 94523
Client:
Diablo Valley College
Designer:
WeidnerCA/FUEL Creative Group

Work Order:
Est. No:
Issued: 6-28-17
Drawn By: MD

DWG: 5.26.0 WEIDDIAB -
REST-W - Restroom Directional.ai

Revisions:
R1. 01-24-18 KO

DESIGN NOTES

- 1
- Acrylic panel, surface and returns painted Color 5
- 2
- Surface applied silk screened Avenir Medium text and icons, Color 13

MOUNTING OPTIONS

1

APPLICATION NOTES

The ELV1 signs are to be placed adjacent to elevators. Refer to Sheet 4.0.0 and 6.0.0 for placement and mounting details.



Project:
Diablo Valley College Wayfinding
321 Golf Club Rd, Pleasant Hill,
CA 94523
Client:
Diablo Valley College
Designer:
WeidnerCA/FUEL Creative Group

Work Order:
Est. No:
Issued: 6-28-17
Drawn By: SW

DWG: 5.27.0 WEIDDIAB - ELV1 -
Elevator Accessibility.ai

Revisions:
R1. 01-24-18 KO

DESIGN NOTES

- 1 Acrylic panel surface and returns painted Color 14
- 2 Surface applied silk screened text, set in Avenir Medium and icon, color 13

MOUNTING OPTIONS

1


APPLICATION NOTES

The ELV2 signs are to be placed adjacent to elevators. Refer to Sheet 4.0.0 and 6.0.0 for placement and mounting details.



1. ELEVATION

SCALE = 1/2" = 1'

 

2. SIDE ELEVATION

SCALE = 1/2" = 1'

Project:
Diablo Valley College Wayfinding
321 Golf Club Rd, Pleasant Hill,
CA 94523

Client:
Diablo Valley College

Designer:
WeidnerCA/FUEL Creative Group

Work Order:

Est. No:

Issued: 6-28-17

Drawn By: KO

DWG: 5.28.0 WEIDDIAB - ELV2 -
Elevator In Case of Fire.ai

Revisions:

R1. 01-24-18 KO

DESIGN NOTES


- 1Acrylic panel, surface and returns painted Color 13
- 2Surface applied silk screened Avenir Medium text and icons, Color 10

MOUNTING OPTIONS


1, 2

APPLICATION NOTES

The AUTO signs are to be placed near the door to which an automatic door button will open.

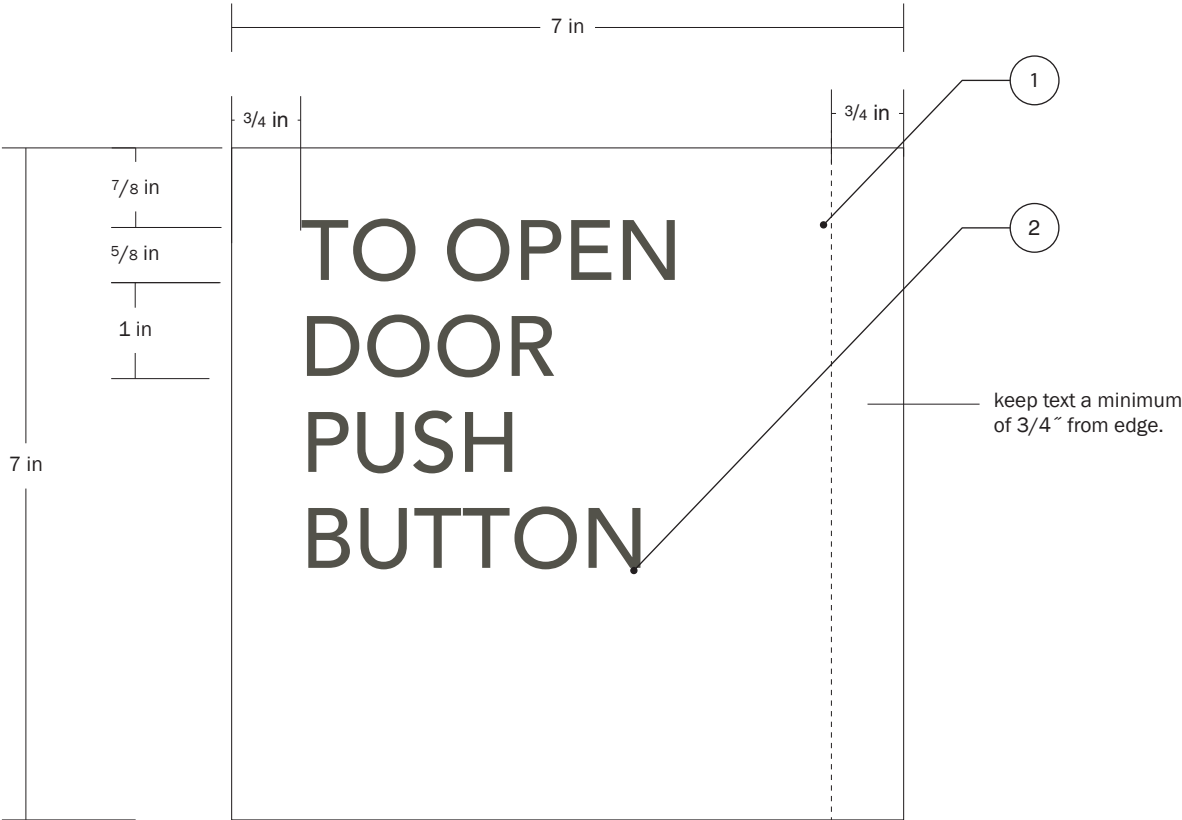

1. FRONT ELEVATION
SCALE = 1/2" = 1"

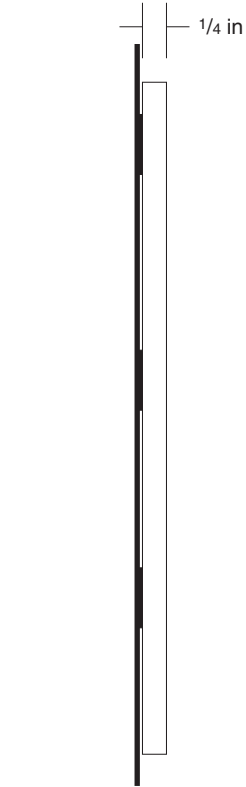

2. SIDE ELEVATION
SCALE = 1/2" = 1"

Project:
Diablo Valley College Wayfinding
321 Golf Club Rd, Pleasant Hill,
CA 94523

Client:
Diablo Valley College

Designer:
WeidnerCA/FUEL Creative Group

Work Order:

Est. No:

Issued: 6-28-17

Drawn By: SW

DWG: 5.29.0 WEIDDIAB - AUTO
- Automatic Door Sign.ai

Revisions:

R1. 01-24-18	KO
R2. 03-21-18	MD

AUTO
Automatic Door Sign

5.29.0

Project:
Diablo Valley College Wayfinding
321 Golf Club Rd, Pleasant Hill,
CA 94523

Client:
Diablo Valley College

Designer:
WeidnerCA/FUEL Creative Group


Work Order:

Est. No:
Issued: 1-15-18
Drawn By: SW

DWG: 6.0.0 WEIDDIAB -
MOUNT1 - Sign Mounting
Details.ai

Revisions:


R2. 03-21-18 MD

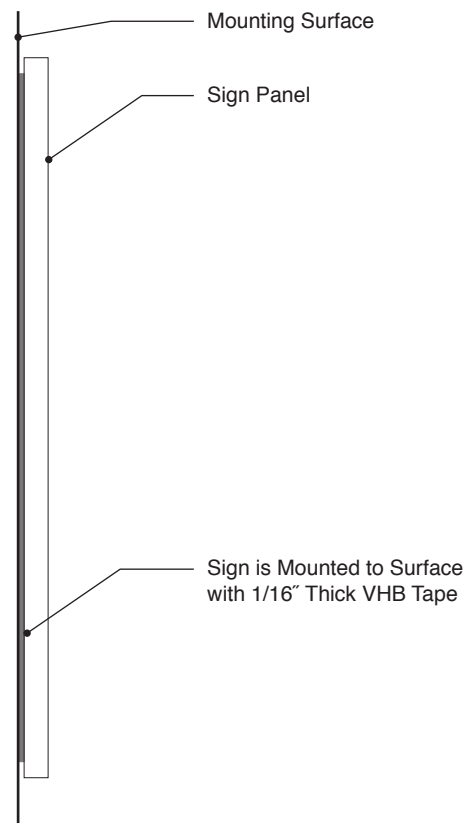

1. MOUNTING TYPE 1
WALL MOUNTED WITH VHB TAPE

SCALE = 1/2" = 1'


Use for acrylic or lightweight signs
mounted to walls.

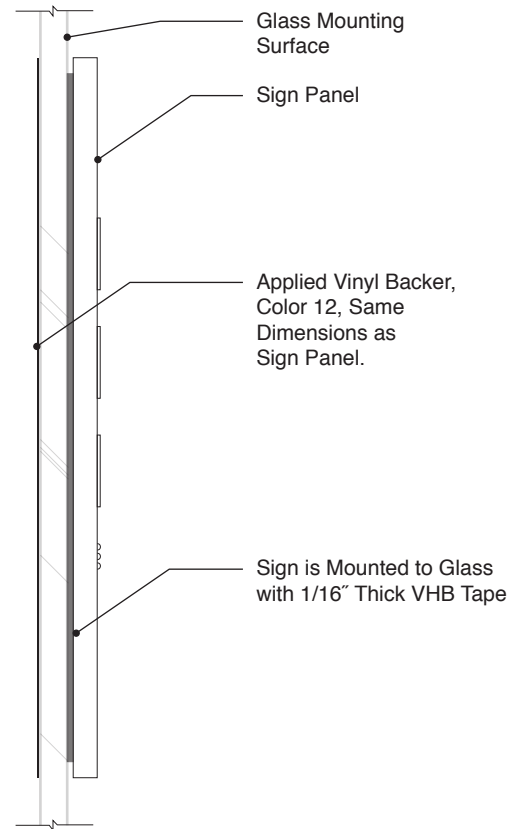

2. MOUNTING TYPE 2
GLASS MOUNTED WITH
VHB TAPE & VINYL BACKER

SCALE = 1/2" = 1'


Use for signs mounted on glass.

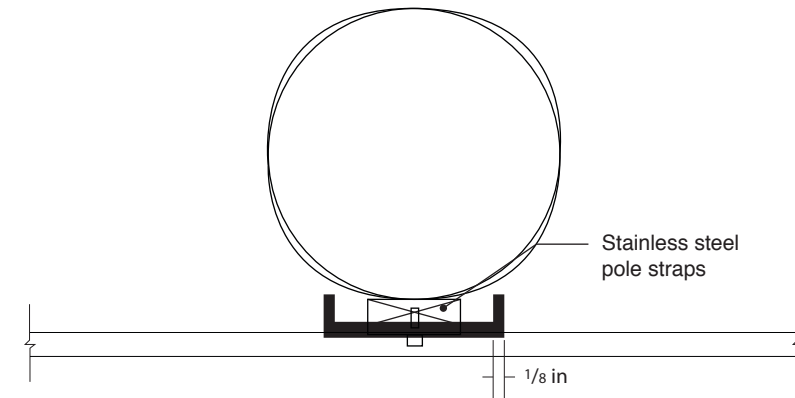

3. MOUNTING TYPE 3
POLE MOUNTED

SCALE = 1/2" = 1'

Use for signs mounted on round poles.
Diameter of pole varies.

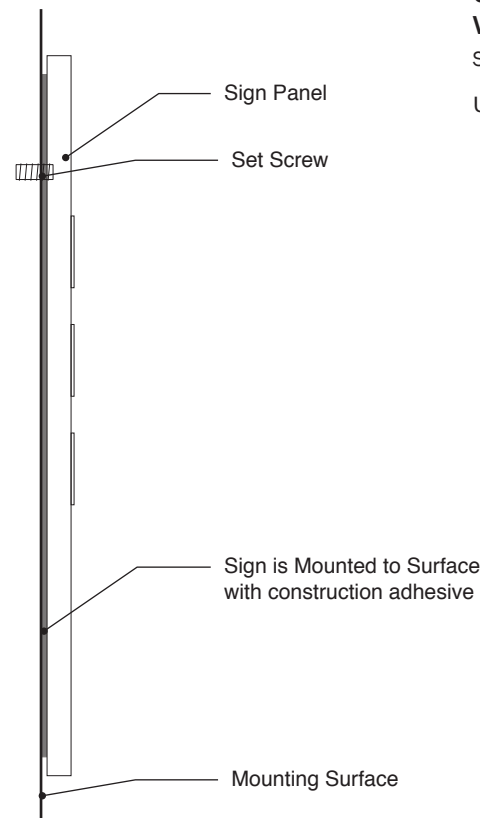

4. MOUNTING TYPE 4
BUILDING WALL MOUNTED

SCALE = 1/2" = 1'

Use for zinc signs or signs made from heavier materials,
mounted to walls. Set screw helps prevent sagging.

5. MOUNTING TYPE 5
CHAIN LINK FENCE MOUNTING

SCALE = 1/2" = 1'

Use for signs mounted on
chain link fences.


**Mounting hardware
determined by sign
fabricator**

MOUNT1
Sign Mounting Details

6.0.0

DESIGN NOTES

- 1
- Trowel finished concrete base.

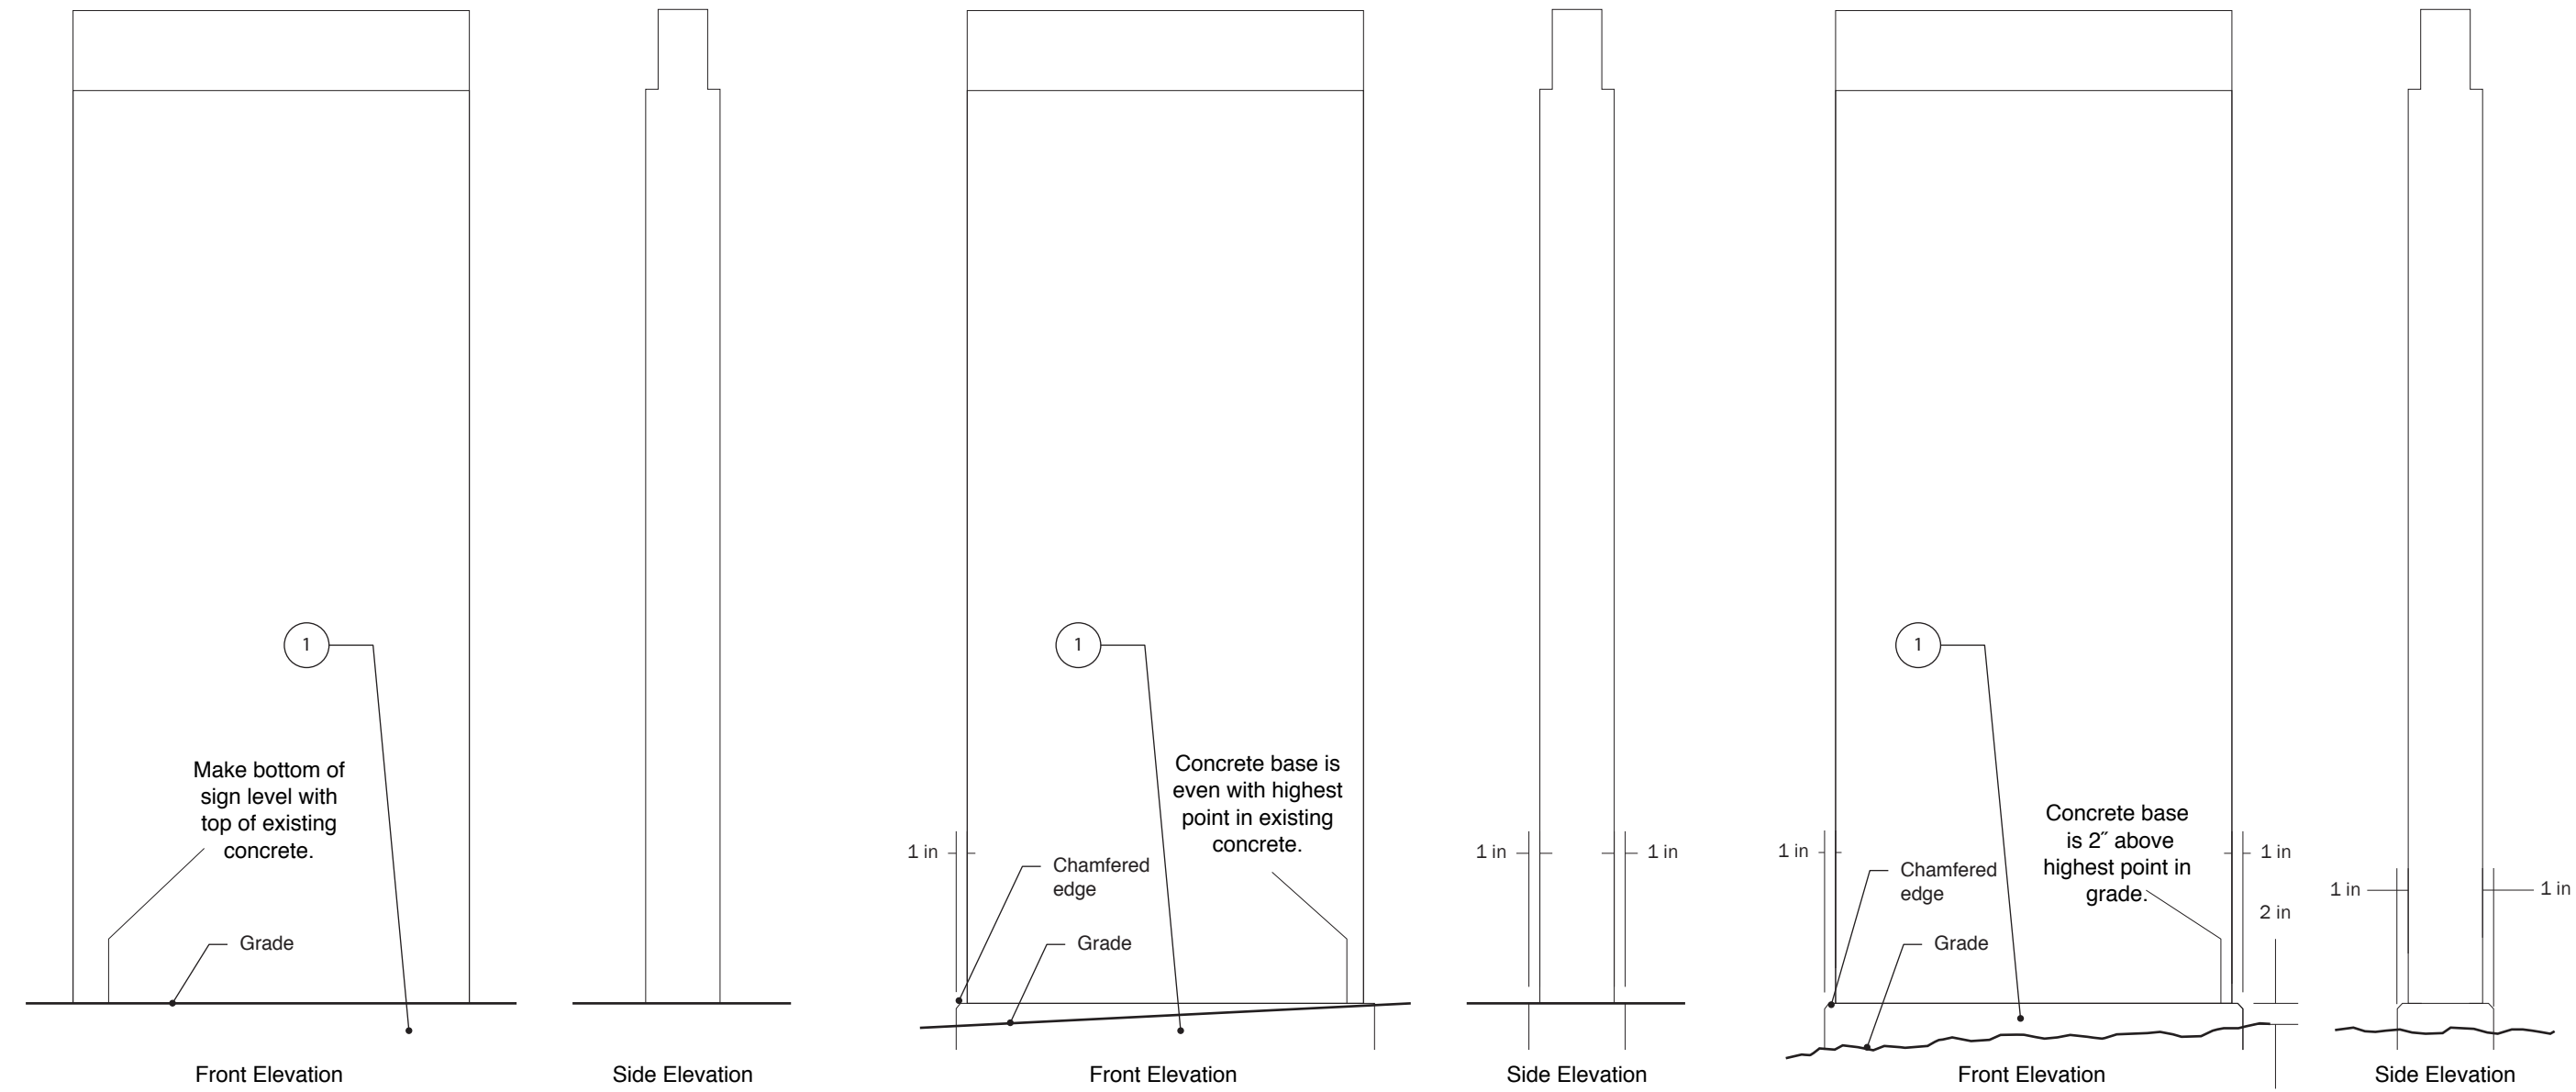

1. CONCRETE BASE DETAIL
WHEN PLACED ON LEVEL CONCRETE
SCALE = 3/4" = 1'

2. CONCRETE BASE DETAIL
WHEN PLACED ON UNLEVEL CONCRETE
SCALE = 3/4" = 1'

3. CONCRETE BASE DETAIL
WHEN PLACED IN LANDSCAPED AREA
SCALE = 3/4" = 1'

Project:
Diablo Valley College Wayfinding
321 Golf Club Rd, Pleasant Hill,
CA 94523

Client:
Diablo Valley College

Designer:
WeidnerCA/FUEL Creative Group

Work Order:

Est. No:

Issued: 1-15-18

Drawn By: SW

DWG: 7.0.0 WEIDDIAB - BASE
1 - Concrete Base Details.ai

Revisions: