



# Proposed Sketch

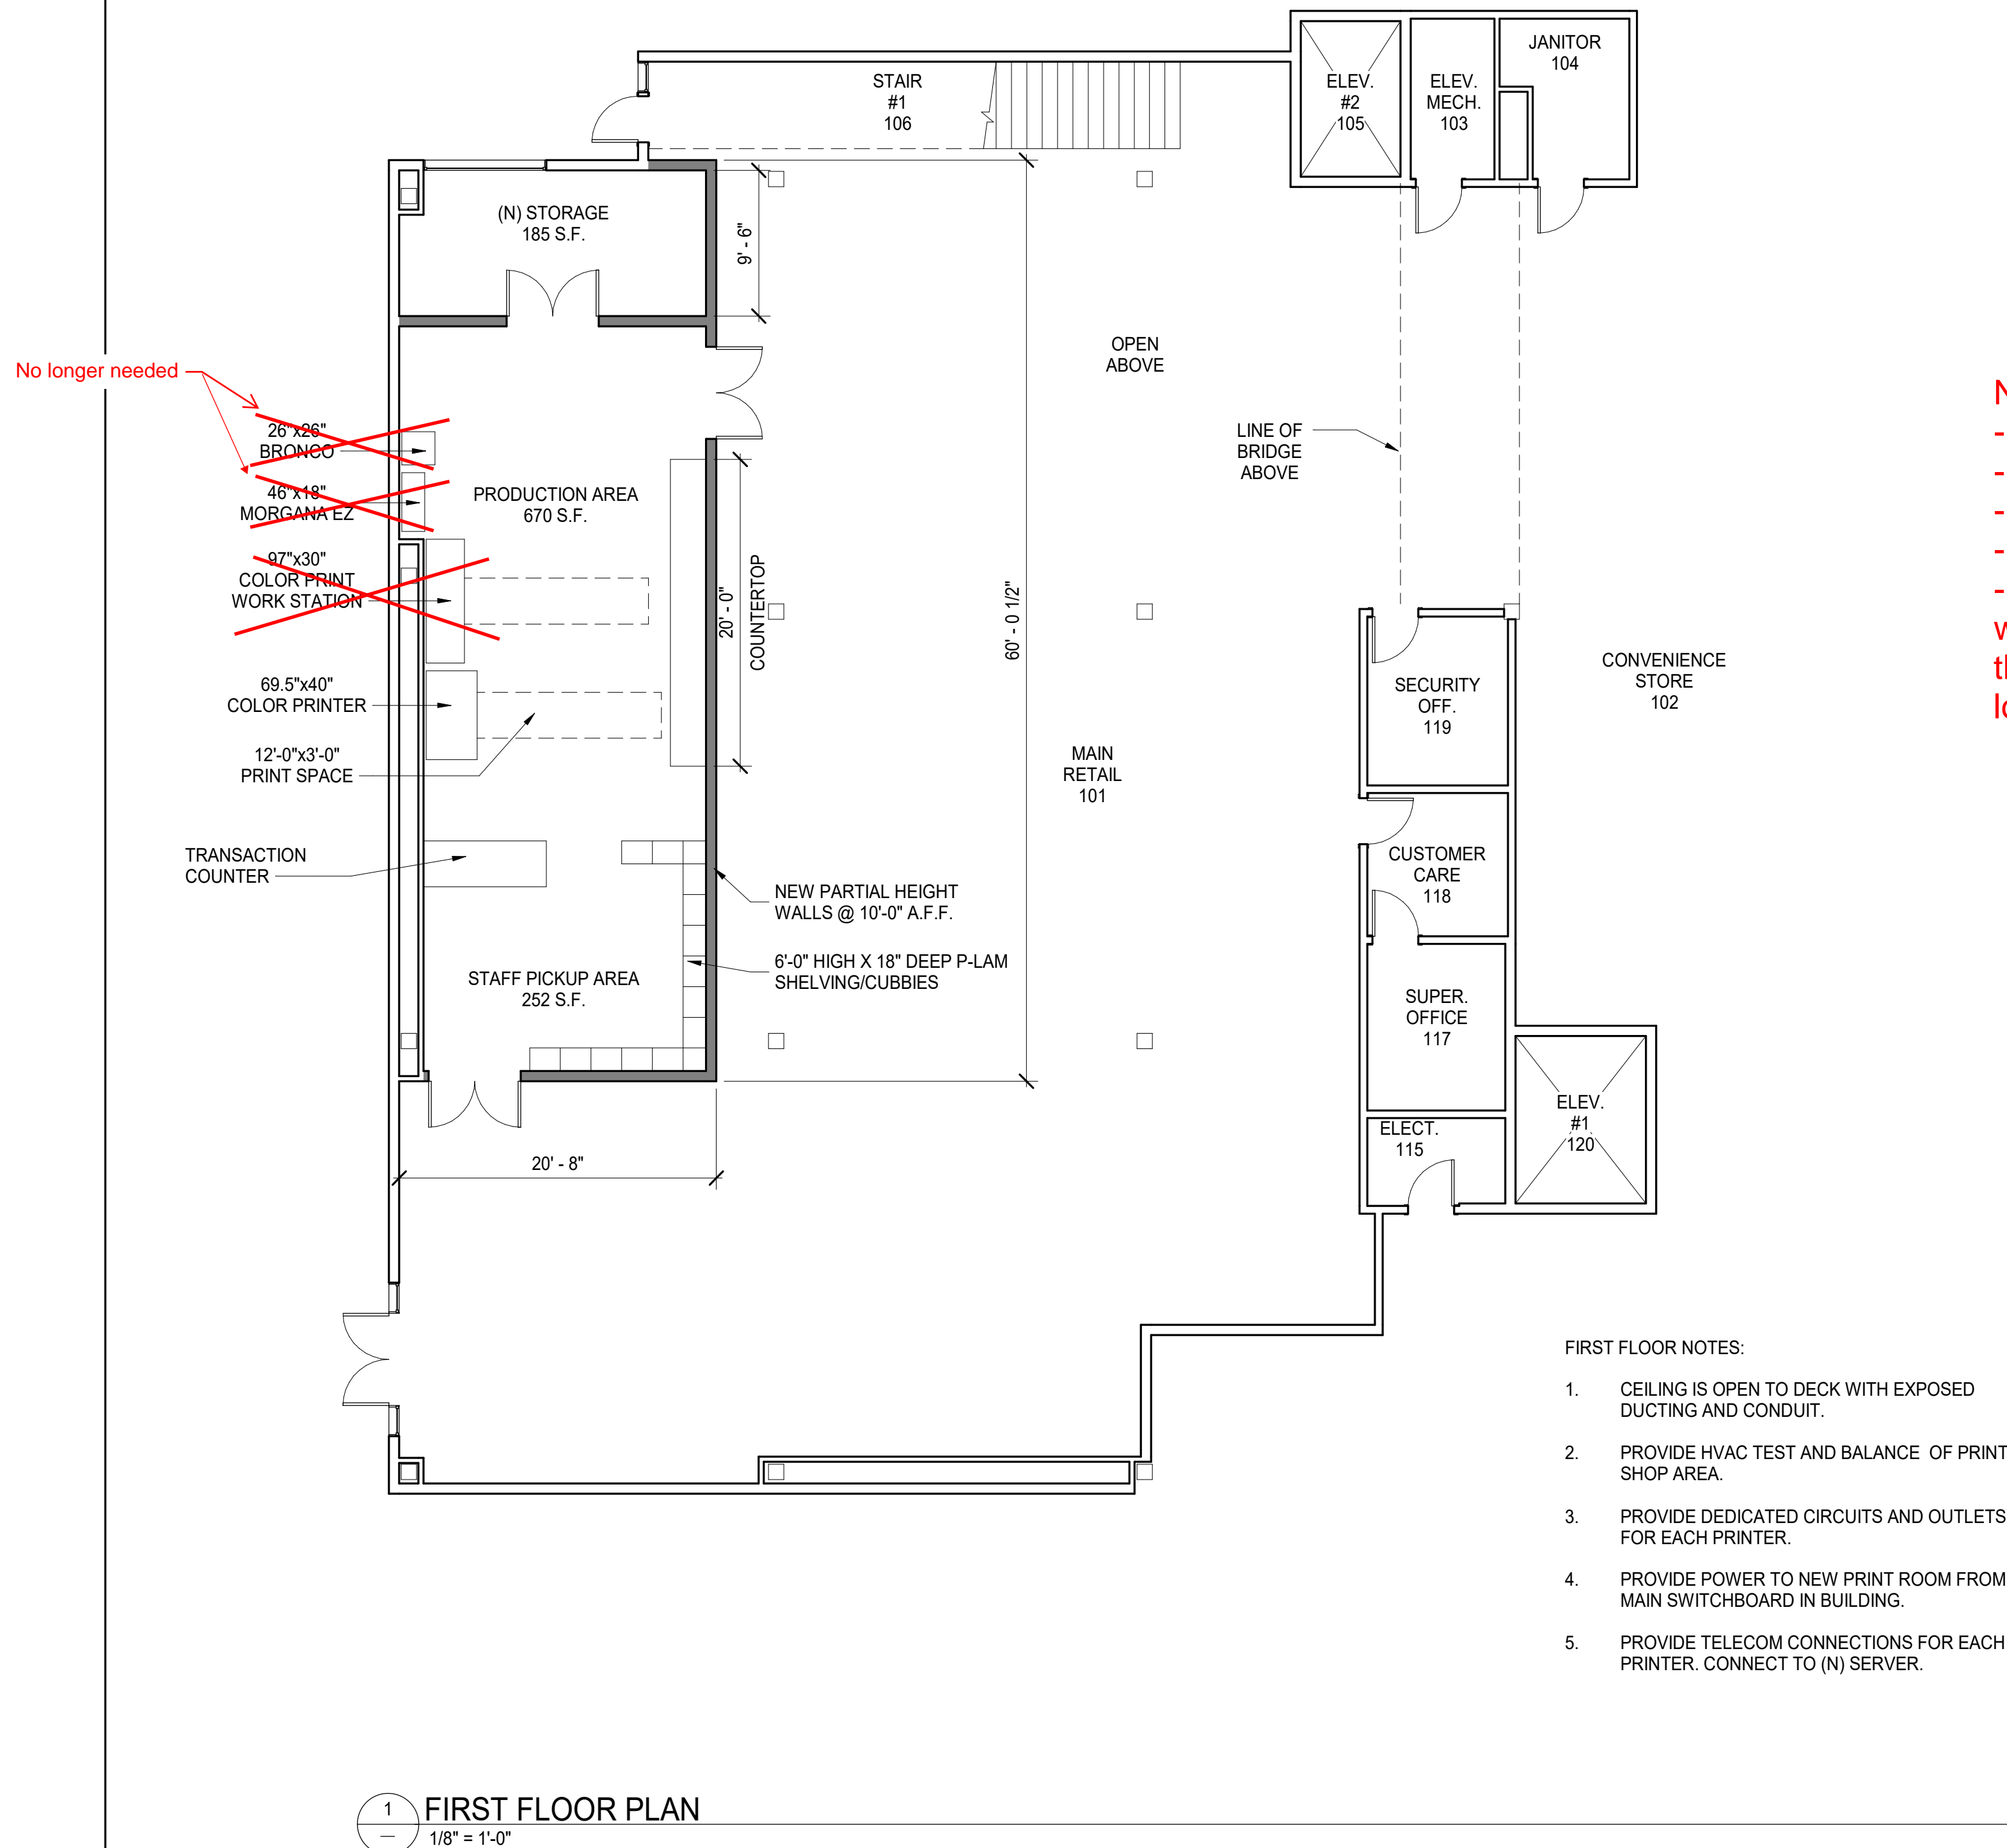

**Notes:**

- Deleted 26"x26" Bronco
- Deleted 46"x18" Morgana EZ
- Deleted 97"x 30" color printer
- Deleted 155x39" BIZHUB W/ Color
- Replaced existing 63"x63" guillotine with a new 54"x36" guillotine cutter that is below the 80psf structural live load.

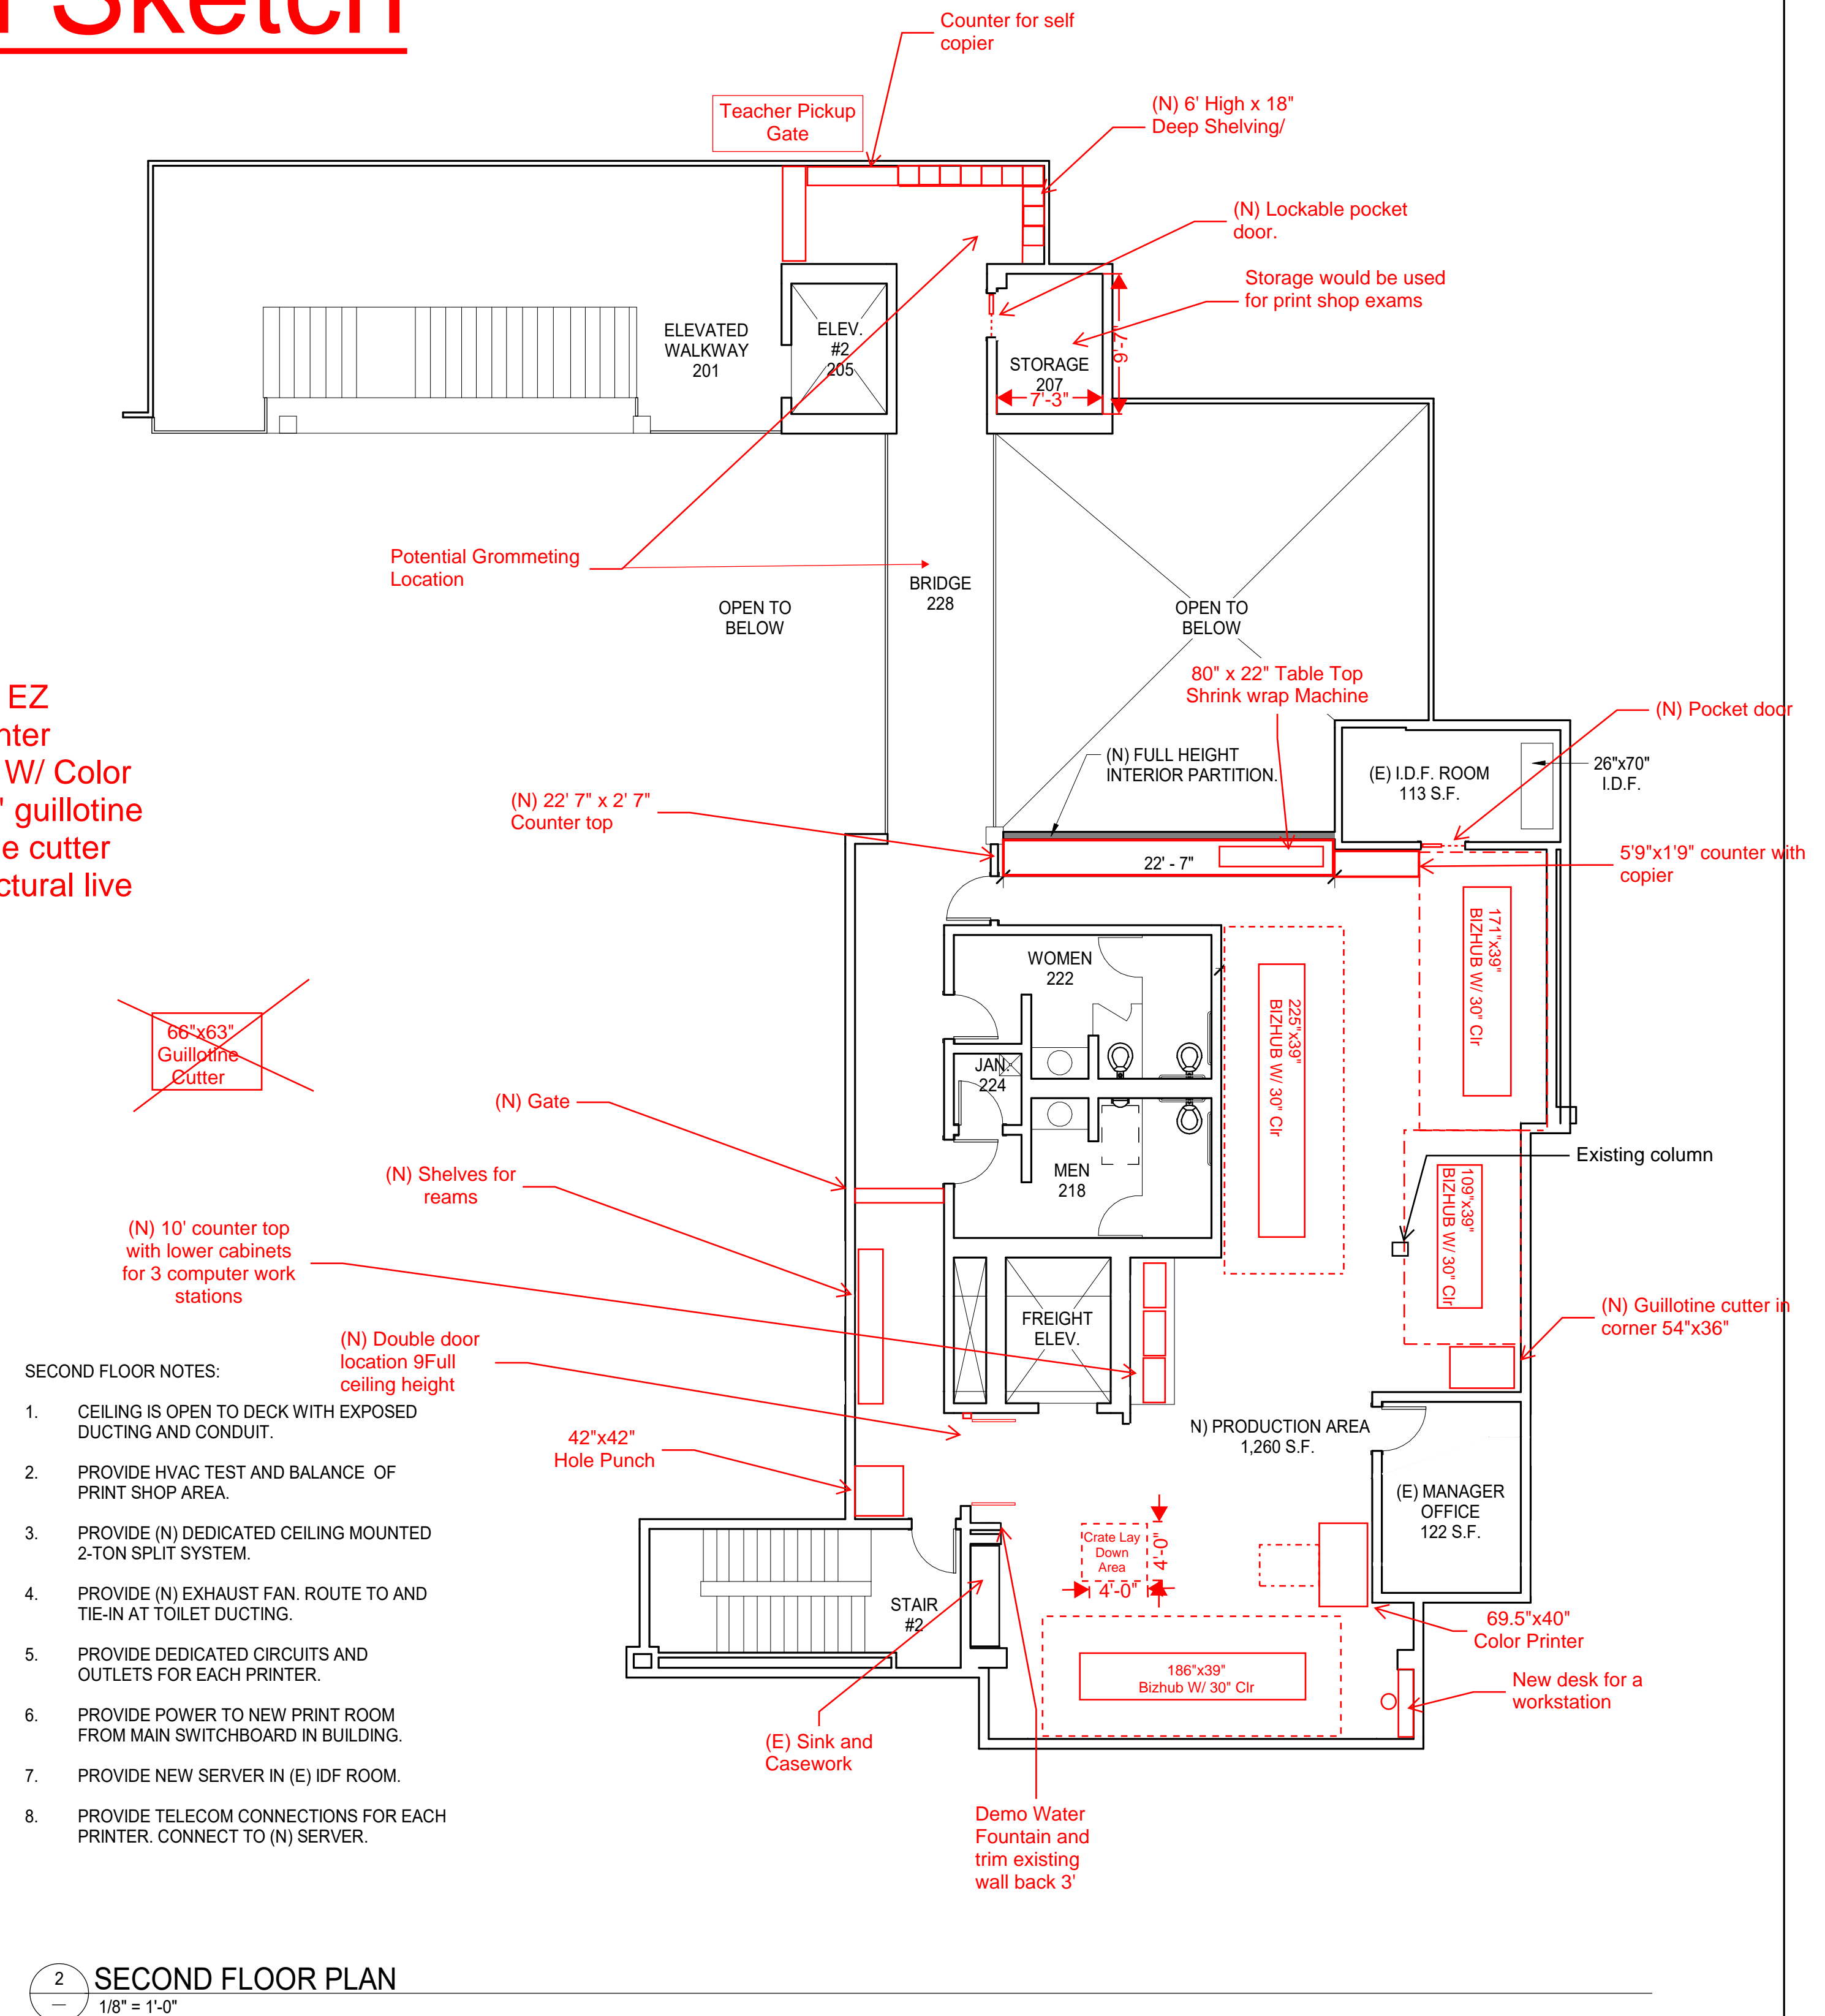

Capital Expenditure Managers  
2750 Venture Oaks way  
Suite 500  
Sacramento, CA. 95833  
(916) 648-9700

DIABLO VALLEY COLLEGE  
PLEASANT HILL CAMPUS

PRINT SHOP RELOCATION

NOT FOR CONSTRUCTION

SHEET TITLE:  
FLOOR PLANS

JOB NO. 6658C2	SHEET <b>A101</b>
DATE 2/17/21	