



**GEOLOGIC AND SEISMIC HAZARDS ASSESSMENT  
REPORT  
C-4016 NEW SCIENCE BUILDING  
CONTRA COSTA COLLEGE  
2600 MISSION BELL DRIVE  
SAN PABLO, CALIFORNIA**

**PROJECT No.: 20181569.001A**

**OCTOBER 20, 2017**

**Copyright 2017 Kleinfelder  
All Rights Reserved**

**ONLY THE CLIENT OR ITS DESIGNATED REPRESENTATIVES MAY USE THIS DOCUMENT AND ONLY FOR THE SPECIFIC  
PROJECT FOR WHICH THIS REPORT WAS PREPARED.**



October 20, 2017  
Project No.: 20181569.001A

Contra Costa Community College District (District)  
2600 Mission Bell Drive  
San Pablo, California 94806  
C/O Mr. Ron Johnson  
[ronj@csipm.com](mailto:ronj@csipm.com)

**SUBJECT: Geologic and Seismic Hazards Assessment Report  
C-4016 New Science Building  
Contra Costa College  
2600 Mission Bell Drive, San Pablo, California**

Dear Mr. Johnson:

Kleinfelder is pleased to present this geologic and seismic hazards assessment report for the planned New Science building at Contra Costa College in San Pablo, California. Figure 1 – Site Vicinity Map and Figure 2 – Site Plan and Geology Map show the approximate location of the planned project within the college campus. The project site is currently occupied by the Liberal Arts and Health Sciences buildings, which are abandoned and earmarked for demolition.

This report is intended to identify and characterize potential geologic and seismic hazards at the project site and adjacent area of the campus in order to satisfy and comply with Note 48 guidelines and checklist items prepared by the California Geological Survey (CGS) for public school projects. The CGS reviews geologic and seismic hazard assessment reports for the Division of the State Architect (DSA). Conclusions pertaining to the potential impacts of these geologic hazards on the planned improvements are provided in the report.

The accompanying report summarizes the results of our field reconnaissance, data research and review, and engineering geologic interpretations, conclusions, and recommendations. In addition, this report describes the geologic setting, faulting, seismicity, and potential geologic and seismic hazards that could impact the planned project. The primary geologic/seismic hazard considerations performed as part of this assessment include fault-related ground surface rupture, seismically-induced ground failures (liquefaction, lateral spreading, and dynamic compaction), expansive soils, landslides, flooding including from heavy rainstorms, tsunamis and seiches hazards, naturally-occurring asbestos, soil corrosion, and radon gas. Conclusions pertaining to the potential impacts of these geologic and seismic hazards on the planned development are provided in the report.

A site-specific Seismic Hazards Analysis has been prepared for this site as part of our scope and is attached hereto in Appendix E. Kleinfelder (2017) has recently prepared a site-specific geotechnical engineering study for the subject project, which was issued under a separate cover and which we list in the References Section of this report.

Based on the results of our assessment, it is our opinion that, from an engineering geologic and geotechnical viewpoint, the subject site is considered suitable for the planned project and associated improvements provided that our conclusions and recommendations presented herein and in our concurrent geotechnical engineering report are adhered to and incorporated into the design and construction of the planned new science building. The primary geological and seismic issues of concern are:

1. The project site is situated within the limits of the Alquist-Priolo Earthquake Fault Zone (AP Zone) associated with the active Hayward fault;
2. The proximity of the planned project to the main creeping trace of the Hayward fault;
3. Anticipated strong to violent ground shaking as a result of future seismic events along the Hayward fault and one of the active earthquake faults within the region;
4. The presence of low to highly expansive soils;
5. The presence of undocumented fill; and
6. The potential for highly corrosive soils.

Utilizing subsurface trenching techniques, Kleinfelder and other consultants have evaluated the presence and activity of any secondary sympathetic fault splays associated with the active Hayward fault within the vicinity of the planned new science building. The geologic trenches were excavated and logged in the general vicinity of the project area between 1972 through 2008 as shown on Figure 2. Kleinfelder evaluated these geologic trenches and existing earthquake fault mapping in our report titled *Master Plan Seismic Study, Contra Costa College Campus, San Pablo, California*, dated July 15, 2009 (Project Number 80412/Report/PLE9R266). In this report, three colored zones were delineated across the campus as follows:

- Red – indicating the presence of active faulting and the limits of a setback zone excluding the construction of structures intended for human habitation and occupancy;
- Yellow – areas that have yet to be cleared of secondary fault traces and that would require additional exploration to assess faulting; and
- Green – habitable zones where it has been demonstrated that no active faults exist and no additional studies would be needed to clear the area for development including structures intended for human habitation and occupancy.

The report concluded, based on existing available data, that the Liberal Arts and Health Sciences buildings were free of active fault traces and the surrounding trenches provided enough coverage and “shadowing” for possible fault traces in a northwestwardly trend. Therefore, the buildings were placed within the green-zone. However, the report concluded that there should be a 50-foot setback zone established on the northeast side of the Liberal Arts building from the western most fault observed in the trenches excavated by Harding-Lawson and Associates in 1972/1973 for the then proposed Physical Sciences building addition. Based on the above information, the currently planned location of the New Science building will be situated within the habitable zone colored green on the campus-wide seismic and fault setback map, which we utilize as base for Figure 2 of this report.

The colored zones were further evaluated and adjusted by Kleinfelder in 2011 per the recommendations of CGS. Our conclusions and recommendations were provided in our letter report titled *Re-Assessment of Fault-Related Exclusionary Boundaries Pertaining to Habitable Structures for the Campus Center Project/New Student Activities Building Proposed within the*

*Contra Costa College Campus in San Pablo, California*, dated March 24, 2011 (Project Number 112252/PWPORTABLES/PLE11L027). The green-zone was further adjusted to the southwest near the Liberal Arts and Health Sciences buildings.

As noted above, our concurrent geotechnical engineering study for the subject project (Kleinfelder, 2017) provided conclusions and recommendations pertaining to grading, drainage, foundation design, and earthwork recommendations. Seismic design recommendations were presented in the site-specific ground motions seismic analysis report attached hereto in Appendix E. The geotechnical report also presented recommendations to mitigate potential fill settlement any potentially adverse geologic conditions associated with soil expansion and corrosion. We understand that the existing Liberal Arts building has sustained some distress, which may be related to the presence of undocumented fill or the magnitude of grading and type of foundations utilized.

This assessment was performed based on conclusions developed from the review of published studies and maps, nearby site-specific evaluations, a site reconnaissance visit by our project Engineering Geologist, results of geologic trenching studies referenced, review of subsurface information obtained from our concurrent preliminary geotechnical engineering study, and our experience with this college campus and similar projects.

If you have any questions regarding the information or recommendations presented in our report, please contact us at your convenience at (925) 484-1700.

Sincerely,


**KLEINFELDER, INC.**



Omar Khan  
Project Geologist



Sadek M. Derrega, PG, CEG #2175  
Senior Principal Engineering Geologist

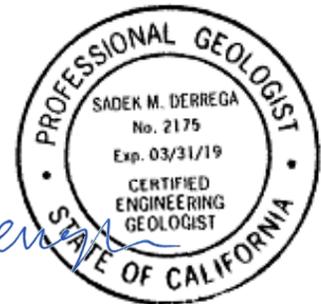

OK/SMD/jmk

**GEOLOGIC AND SEISMIC HAZARDS  
ASSESSMENT REPORT  
C-4016 NEW SCIENCE BUILDING  
CONTRA COSTA COLLEGE  
2600 MISSION BELL DRIVE  
SAN PABLO, CALIFORNIA**

**TABLE OF CONTENTS**

<b>1</b>	<b>INTRODUCTION.....</b>	<b>1</b>
	1.1 SITE LOCATION AND DESCRIPTION.....	1
	1.2 PURPOSE AND SCOPE OF SERVICES.....	2
<b>2</b>	<b>GEOLOGIC SETTING.....</b>	<b>5</b>
	2.1 REGIONAL GEOLOGY.....	5
	2.2 AREA AND SITE GEOLOGY.....	6
	2.3 SITE RECONNAISSANCE.....	7
	2.4 SUBSURFACE CONDITIONS.....	7
<b>3</b>	<b>FAULTING AND SEISMICITY.....</b>	<b>9</b>
<b>4</b>	<b>CONCLUSIONS - GEOLOGIC AND SEISMIC HAZARDS.....</b>	<b>10</b>
	4.1 FAULT-RELATED GROUND SURFACE RUPTURE.....	10
	4.2 SEISMICALLY-INDUCED GROUND FAILURE.....	10
	4.2.1 Liquefaction and Lateral Spreading.....	10
	4.2.2 Dynamic (Seismic) Compaction.....	11
	4.3 EXPANSIVE SOILS.....	11
	4.4 EXISTING FILL.....	11
	4.5 LANDSLIDES.....	12
	4.6 TSUNAMIS, SEICHES, AND FLOODING.....	12
	4.7 NATURALLY-OCCURRING ASBESTOS.....	13
	4.8 SOIL CORROSION.....	13
	4.9 RADON GAS.....	15
	4.10 VOLCANIC ACTIVITY.....	16
	4.11 BEDROCK RIPPABILITY.....	16
<b>5</b>	<b>REFERENCES.....</b>	<b>17</b>

**GEOLOGIC AND SEISMIC HAZARDS  
ASSESSMENT REPORT  
C-4016 NEW SCIENCE BUILDING  
CONTRA COSTA COLLEGE  
2600 MISSION BELL DRIVE  
SAN PABLO, CALIFORNIA**

**TABLE OF CONTENTS  
(CONTINUED)**

**FIGURES**

Figure 1	Site Vicinity Map
Figure 2	Site Plan and Geology Map
Figure 3	Regional Geology Map
Figure 4	Area Geology Map
Figure 5	Geologic Cross Sections A-A' and B-B'

**APPENDICES**

<b>APPENDIX A</b>	Boring Logs (this study)
<b>APPENDIX B</b>	Laboratory Data (this study)
<b>APPENDIX C</b>	Boring Logs and Trench Logs from Previous Kleinfelder Studies
<b>APPENDIX D</b>	Corrosion Results
<b>APPENDIX E</b>	Site-Specific Seismic Analysis

## 1 INTRODUCTION

---

This report presents the results of Kleinfelder's geologic and seismic hazards assessment for the planned new science building at Contra Costa College in San Pablo, California. The approximate location of the school campus is shown on the Site Vicinity Map (Figure 1) and the approximate limits of the planned new science center are shown on the Site Plan and Geology Map (Figure 2).

This report has been prepared for submittal with supporting design documents to the Division of the State Architect (DSA), as required for new construction of public schools and essential services facilities. This report addresses the potential geologic and seismic hazards that could impact the site as required by the California Geological Survey (CGS) Note 48, which may be incorporated into future projects with appropriate updates of the information presented herein. The updates should include site-specific borings and/or Cone Penetration Tests (CPTs), reconnaissance for individual projects by qualified personnel, and evaluation of the data to confirm that it is consistent with this report.

Kleinfelder has vast experience at the campus. That experience, coupled with our concurrent geotechnical engineering study for the planned New Science building were relied on to characterize the subsurface conditions. For the concurrent geotechnical engineering study we drilled four soil borings at the planned New Science building site on August 11 and 18, 2017 to a depth of approximately 31 to 41½ feet deep. The approximate locations of the borings are shown on Figure 2. The subsurface conditions revealed by the borings drilled by Kleinfelder as part of the concurrent geotechnical study and our previous experience at the campus were utilized to characterize the potential for and magnitude of liquefaction at the project site and to generate engineering recommendations pertaining to grading, drainage, foundation design, and construction considerations for the planned new science center.

### 1.1 SITE LOCATION AND DESCRIPTION

The western part of the campus is located mostly on a level alluvial plain west of Rheem Creek. The eastern portion of the campus slopes upward to the northeast. The active Hayward fault, which crosses the campus, approximately separates the flat lying portion of the campus with the elevated/hillside portion of the campus. Rheem Creek flows through the campus in a northwesterly direction generally parallel to the base of the hillside. Most of the academic buildings on the campus are located on the hillside portion of the campus, while the flat lying portion of the campus contains mostly the athletic buildings and facilities. The ground surface elevation at the

campus ranges from about 50 feet above mean sea level along the southwestern margin of the campus to about 130 feet in the northeast corner along Campus Drive.

We understand that the campus plans to demolish the existing abandoned Liberal Arts and Health Sciences buildings and construct a new 3-story building with an approximate footprint of up to about 20,000 square feet. It is anticipated that cuts up to about 20 to 40 feet can be anticipated to achieve finished grades. This could change since the project is currently in conceptual design phase. Structural loads are assumed to be less than 300 kips for column loads. It is anticipated that the structure will be founded on shallow spread footings. The final layout of the building has not been determined at this time.

The existing buildings are currently situated northeast of Rheem Creek along the elevated portion of the campus. As shown in Figure 2, the buildings are situated in between the Physical Sciences building (located to the northeast), Administrative and Applied Arts building (located to the southeast), and Library and Learning Resource Center (located to the west). In between the Library and Learning Resource Center and Liberal Arts and Health Sciences buildings there is an open, grass covered courtyard area gently sloping to the southwest. A fire access road runs parallel with the Liberal Arts and Health Sciences buildings along the northeastern end of the buildings, situated at a higher topographic level than the grass covered open area. The project site generally slopes to the southwest. Sloped walkways and stairways are located around the buildings.

According to the U.S. Geological Survey (USGS, 1993) 7½-Minute Richmond Topographic Quadrangle map, the existing ground elevation at the site ranges between about 70 and 100 feet above mean sea level. The coordinates at the center of the planned new science center location are approximately:

Latitude: 37.969664° N

Longitude: -122.336584° W

## **1.2 PURPOSE AND SCOPE OF SERVICES**

The purpose of our geologic and seismic hazards assessment is to identify potential geologic and seismic hazards and conditions that could adversely impact development of the proposed new science center or restrict its overall use. Our scope of services included a site reconnaissance by a Certified Engineering Geologist (CEG), review of readily available published geotechnical data and unpublished site-specific geologic and seismic evaluations, and the subsurface exploration

and laboratory data obtained during our concurrent geotechnical engineering investigation. The objectives of this report are the identification and assessment of potential geologic and seismic hazards at the site in accordance with the requirements of the current California Code of Regulations, Title 24, 2016 CBC using guidelines outlined by the CGS. In addition to these requirements, this report has been prepared in accordance with the guidelines established in the following documents:

- California Department of Conservation, Division of Mines and Geology (DMG, currently known as the California Geological Survey [CGS]) Special Publication 117A (*Guidelines for Evaluating and Mitigating Seismic Hazards*);
- CGS Note 41 (Guidelines for Reviewing Geologic Reports)
- DMG Special Publication 42 (Fault-Rupture Hazard Zones in California);
- DMG Note 42 (Guidelines to Geologic/Seismic Reports);
- DMG Note 44 (Recommended Guidelines for Preparing Engineering Geologic Reports);
- CGS Note 48 (Checklist for the Review of Engineering Geology and Seismology Reports for California Public Schools, Hospitals, and Essential Services Buildings); and
- DSA IR A-4.13 (Geohazard Report Requirements: 2013 & 2016 CBC).

Specifically, our scope of services included the following:

- Review of the regional and local geologic and seismic setting of the site and surrounding area, including research and review of available geologic/seismic reports published by the USGS and the CGS, and a review of available geologic and geotechnical site-specific studies performed by Kleinfelder.
- Performing a reconnaissance of the site and adjacent areas by our CEG.
- Reviewing subsurface geotechnical soil borings and geologic trench data including depth to groundwater, from the published literature and site-specific previous geotechnical investigations.
- Preparing this Geologic and Seismic Hazards Assessment report for the site that covers the checklist items in CGS Note 48, and which presents the conclusions and results of our study. The report may include the following:
  - a) A site vicinity map;
  - b) A site plan and geology map
  - c) An area geologic map;
  - d) A regional geology map;
  - e) A geologic cross section(s);
  - f) Regional fault and historic seismicity map;

- g) A description of regional geology, area geology, and nearby seismic sources (faults);
- h) Discussion of the site location as it pertains to the Alquist-Priolo Earthquake Fault Zone pertaining to liquefaction and slope stability;
- i) A description of the site's seismicity;
- j) Conducting a site specific ground motion analysis; and
- k) Conclusions regarding:
  - 1. Fault-related ground surface rupture;
  - 2. Seismically-induced ground failures including liquefaction, lateral spreading, and dynamic compaction;
  - 3. Expansive soils, collapsible, peaty, or compressible soils;
  - 4. Presence of undocumented fill soils;
  - 5. Slope stability and landslides (seismically-induced or otherwise);
  - 6. Flooding, tsunami-related hazard, and seiches;
  - 7. Naturally-occurring asbestos;
  - 8. Radon gas; and
  - 9. Soil corrosion.

Our current scope excluded an assessment of pipeline locations within 1,500 feet of the project site. Our evaluation also specifically excluded the assessment of environmental spills and hazardous substances at the site.

## 2 GEOLOGIC SETTING

---

### 2.1 REGIONAL GEOLOGY

The San Francisco Bay Area lies within the Coast Range geomorphic provinces, a more or less discontinuous series of northwest-southeast trending mountain ranges, ridges, and intervening valleys characterized by complex folding and faulting. The general geologic framework of the San Francisco Bay Area is illustrated in studies by Schlocker (1970), as well as studies by Helley and Lajoie (1979), Wagner et al. (1990), Chin et al. (1993), Ellen and Wentworth (1995), Wentworth et al. (1999), Knudsen et al. (1997 and 2000), and Witter et al. (2006). The regional geologic conditions of the site are depicted on Figure 3.

Geologic and geomorphic structures within the San Francisco Bay Area are dominated by the San Andreas fault (SAF), a right-lateral strike-slip fault that extends from the Gulf of California in Mexico to Cape Mendocino on the Coast of Humboldt County in northern California. It forms a portion of the boundary between two independent tectonic plates on the surface of the earth. To the west of the SAF is the Pacific Plate, which moves north relative to the North American Plate, located east of the fault. In the San Francisco Bay Area, movement across this plate boundary is concentrated on the SAF; however, it is also distributed, to a lesser extent across a number of other faults that include the Hayward, Calaveras and Concord among others (Graymer et al., 2002). Together, these faults are referred to as the SAF System. Movement along the SAF system has been ongoing for about the last 25 million years. The northwest trend of the faults within this fault system is largely responsible for the strong northwest structural orientation of geologic and geomorphic features in the San Francisco Bay Area.

Basement rocks west of the SAF are generally granitic, while to the east consist of a chaotic mixture of highly deformed marine sedimentary, submarine volcanic and metamorphic rocks of the Franciscan Complex. Both are typically Jurassic to Cretaceous in age (199-65 million years old). Overlying the basement rocks are Cretaceous (about 145 to 65 million years old) marine, as well as Tertiary (about 65 to 2.6 million years old [USGS, 2010]) marine and non-marine sedimentary rocks with some continental volcanic rock. These Cretaceous and Tertiary rocks have been extensively folded and faulted as a result of late Tertiary and Quaternary regional compressional forces. Regional geologic maps of the area covering the school campus indicate that bedding planes in adjacent hillside areas dip from about 50 to 75 degrees to the southwest.

The inland valleys, as well as the structural depression within which the San Francisco Bay is located, are filled with unconsolidated to semi-consolidated continental deposits of Quaternary age (about the last 2.6 million years). Continental surficial deposits (alluvium, colluvium, and landslide deposits) consist of unconsolidated to semi-consolidated sand, silt, clay, and gravel while the Bay deposits typically consist of very soft organic-rich silt and clay (Bay mud) or sand.

## **2.2 AREA AND SITE GEOLOGY**

Geologic maps emphasizing bedrock formations in the vicinity of the site have been prepared by Weaver (1949), Sheehan (1956), Wagner (1990), Dibblee (1980), Graymer et al. (1994), and Crane (1995) among others. Weaver (1949), Dibblee (1980), and Graymer et al. (1994) mapped the bedrock as Tertiary age (Late Miocene to Pliocene) Orinda Formation. Sheehan (1956), however, mapped the Tertiary strata near Point Pinole as undifferentiated Contra Costa Group following the suggestion of Savage, Ogle, and Creely (1951). Wagner (1978) mapped exposures of the undifferentiated Contra Costa Group in the vicinity of the site as the “Garrity Member.” Graymer et al. (1994) described the Orinda Formation as non-marine, conglomerate, sandstone and siltstone with abundant rock clasts that have been derived from the Franciscan Complex and other Cretaceous age rocks. Wagner (1978) distinguished the “Garrity Member” from the Orinda Formation and other members of the Contra Costa Group by the presence of significant quantities of reworked Monterey formation detritus such as siliceous shale and chert.

Localized studies, which emphasize the Quaternary (younger than approximately 2.6 million years old) geology in the general area of the site, have been prepared by Helley et al. (1979), Knudsen et al. (1997), Helley and Graymer (1997), Graymer (2000) and Witter, et al. (2006). Generally, the unconsolidated alluvial deposits of Pleistocene age are mapped along slightly elevated areas, while the younger Holocene alluvial deposits are mapped blanketing level zones or young creek channels and drainage courses. Based on information obtained from the extensive fieldwork at the campus during previous fault trench studies, we mapped the level areas of the campus as being underlain by Holocene basin deposits and Holocene fine- to coarse-grained channel deposits near Rheem Creek. The Holocene deposits are presumably underlain by a thicker sequence of older (Pleistocene age) alluvium that is underlain, in turn, by the terrestrial sedimentary bedrock of the Garrity Member of the Contra Costa Group.

According to Graymer (2000), the project site is underlain by late Miocene Orinda formation (map symbol Tor), as shown on Figure 4, Area Geology Map. The Orinda formation is described by Graymer (2000) as distinctly to indistinctly bedded, non-marine, pebble to boulder conglomerate, conglomeratic sandstone, coarse- to medium-grained lithic sandstone, and green and red

siltstone and mudstone. Conglomerate clasts are subangular to well rounded, and contain a high percentage of detritus derived from the Franciscan complex.

### **2.3 SITE RECONNAISSANCE**

A Certified Engineering Geologist with our firm performed a site reconnaissance of the project area during middle October 2017 and observed site conditions. The site and surrounding areas are occupied by structures and appear to have been developed completely as part of the college center as far back as the early 1990s on available aerial photographs. The Rheem Creek channel appears to have been shifted southwestward slightly between 1939 and 1993. The area remained essentially unaltered until the recent college center renovations.

### **2.4 SUBSURFACE CONDITIONS**

The subsurface conditions described herein are based on the soil and groundwater conditions encountered during the current and previous geologic and geotechnical investigations in the vicinity of the site area. The project site subsurface consists mostly of fill and native soils underlain by claystone. The fill was encountered in borings B-3 and B-4 measuring between about 8 to 13 feet and generally consisting of very stiff to hard sandy clays. The native soil consisted stiff sandy clays interbedded with clayey sands and gravels, which in turn were underlain by weathered claystone. The claystone was generally weak to strong, moderately to highly weathered, and highly fractured.

Groundwater was not observed and encountered in our current borings. However, groundwater was observed in our previous borings and fault trenches at depths of about 9 to 23 feet below the ground surface. It should be noted that groundwater levels can fluctuate depending on factors such as seasonal rainfall and construction activities on this or adjacent properties, and may rise several feet during a normal rainy season.

The above is a general description of soil and groundwater conditions encountered in the borings from this investigation and our experience at the campus. More detailed descriptions of the subsurface conditions encountered are presented in the Boring Logs on Figures A-4 and A-7 in Appendix A, and on the Boring Logs, and fault trenches from our previous investigations presented in Appendix C.

Soil and groundwater conditions can deviate from those conditions encountered at the boring locations. If significant variations in the subsurface conditions are encountered during construction, Kleinfelder should be notified immediately, and it may be necessary for us to review the recommendations presented herein and recommend adjustments as necessary.

### 3 FAULTING AND SEISMICITY

---

The faulting and seismicity of the site and surrounding areas, including a site-specific ground motion analysis is discussed in Appendix E of this report.

## **4 CONCLUSIONS - GEOLOGIC AND SEISMIC HAZARDS**

---

Discussion and conclusions regarding specific geologic hazards, which could impact the site, are included below. The hazards considered include: fault-related ground surface rupture, seismically-induced ground failures (liquefaction, lateral spreading, and dynamic compaction/seismic settlement), expansive soils, landslides, tsunami/seiches, flooding, naturally-occurring asbestos, soil corrosion, radon gas, and existing fill.

### **4.1 FAULT-RELATED GROUND SURFACE RUPTURE**

Much of the campus, including the project site, is located within an Alquist-Priolo Earthquake Fault Zone, associated with the active Hayward fault. Evidence of fault creep across the campus has been documented for several decades (CDMG, 1980) and was observed and mapped during previous site reconnaissance and studies by our project CEG. Therefore, it is our opinion that the potential for continued surface creep along the main fault trace located to the west/southwest of the project site is high. Because the Hayward fault is known to be active and has been the locus of historic earthquakes with associated ground rupture, the potential for future ground rupture during an earthquake along active traces of this fault within the Contra Costa College campus cannot be ruled out. However, based on historic performance, the knowledge that the main trace is more than more than 400 feet to the southwest from the planned project site, and the knowledge that the Hayward fault ground surface rupture is generally contained along the trace itself and generally not extending for hundreds of feet laterally, we conclude that the potential for fault-related ground surface rupture to impact the planned project is considered low.

### **4.2 SEISMICALLY-INDUCED GROUND FAILURE**

#### **4.2.1 Liquefaction and Lateral Spreading**

Soil liquefaction is a condition where saturated, granular soils undergo a substantial loss of strength and deformation due to pore pressure increase resulting from cyclic stress application induced by earthquakes. In the process, the soil acquires mobility sufficient to permit both horizontal and vertical movements if the soil mass is not confined. Soils most susceptible to liquefaction are saturated, loose, clean, uniformly graded, and fine-grained sand deposits. If liquefaction occurs, foundations resting on or within the liquefiable layer may undergo settlements. This will result in reduction of foundation stiffness and capacities.

The campus lies with the Richmond 7.5 Minute Quadrangle, which was partially mapped by CGS during its ongoing effort to map landslide and liquefaction related hazards throughout the San Francisco Bay Area. However, the campus does not lie within the area mapped by CGS. There are no recorded signs of ground failures associated with past earthquakes in Northern California within about 4 km of the project site (Youd and Hoose, 1978). No historic ground failures were reported within approximately 6½ km of the site in the mapped results of Holzer (1998) as a result of the 1989 M6.9 Loma Prieta earthquake.

Based on the subsurface data obtained from our previous and recent investigations at the campus, the project site subsurface consists mostly of interbedded layers of firm to hard fine-grained clayey soils underlain by bedrock. As a result, liquefaction potential at the site is considered minimal due to the soil types encountered.

#### **4.2.2 Dynamic (Seismic) Compaction**

Another type of seismically-induced ground failure, which can occur as a result of seismic shaking, is dynamic compaction, or seismic settlement. Such phenomena typically occur in unsaturated, loose granular material or uncompacted fill soils. The subsurface conditions encountered in our borings are not considered conducive to such seismically-induced ground failures since our borings indicate the fill to be comprised mostly of lean to fat clay soils with sand. For this reason we conclude that the potential for shaking related random ground cracking to affect the site and surrounding areas is low.

Furthermore, recommendations have been provided in our concurrent geotechnical engineering investigation (Kleinfelder, 2017) to address the presence of the reported undocumented fill.

#### **4.3 EXPANSIVE SOILS**

Based on the results of our concurrent field investigation and laboratory testing program, near-surface soils located within the building site are low to highly expansive. Pertinent mitigation measures addressing the potential presence of expansive soils at the site are presented in our concurrent geotechnical investigation report (Kleinfelder, 2017) for the site.

#### **4.4 EXISTING FILL**

Fill measuring between 8 to 13 feet was encountered in our borings B-3 and B-4 which was comprised of interbedded very stiff to hard sandy clays. Our concurrent geotechnical study evaluated the presence of the noted undocumented fill and presented recommendations to mitigate.

#### **4.5 LANDSLIDES**

No landslides are mapped in the project area nor did we observe any slope creep or cracks. Therefore, it is our opinion that the potential for seismically induced (or otherwise) landslides and slope failure to occur at the proposed site is considered low.

Rheem Creek is located approximately 200 feet southwest of the project site. Small, shallow localized creek bank sloughing or slumping may occur during a moderate to major seismic event, especially if the slopes are saturated. We would not expect such failures to extend more than approximately 10 feet from the current top of banks. The creek banks do appear to exhibit evidence of soil creep and it is our opinion that soil creep will continue along these banks and could affect any improvements within 10 feet of the top of banks if not mitigated.

#### **4.6 TSUNAMIS, SEICHES, AND FLOODING**

Flood hazards are generally considered from three sources:

- Seismically-induced waves (tsunami or seiche);
- Dam failure inundation; and
- Long-cycle storm events.

The site is located more than a mile southeast of the San Pablo Bay at an estimated elevation of about 80 feet above mean sea level. The only historical account of tsunamis impacting the San Francisco Bay area is the “Good Friday” earthquake of 1964 (generated off the coast of Alaska). Run-up at the Golden Gate Bridge was measured at 7.4 feet from the Good Friday earthquake and generally less further to the east. Ritter and Dupre (1972) indicate that the coastal lowland areas, immediately adjacent to San Francisco Bay, are subject to possible inundation from a tsunami with a run up height of 20 feet at the Golden Gate Bridge. Ritter and Dupre’s 1972 map does not show the site area to be within an area that could become inundated by tsunami waves. In addition, the California Emergency Management Agency (CalEMA) in concert with CGS and the University of Southern California have prepared tsunami inundation maps for emergency planning in 2009 and these maps indicate that tsunami generated waves will not reach the site area due to its distance from the Bay and prominent water courses.

Based on the above-noted references, the site’s distance from the Bay, topographical elevation, and the lack of historically damaging tsunamis and seiches, we judge that the potential for a seismically-induced wave to impact the site should be considered negligible.

The Association of Bay Area Governments (ABAG, 1995) prepared maps that show areas that may be inundated by flood water if nearby dams are overtopped or fail catastrophically. According to ABAG, the site could be inundated by 5 different dams. Based on these maps, the potential for flooding to occur at the site due to nearby dam failure should be considered high.

The East Bay Municipal Utility District North Reservoir, a ground level covered structure, is located approximately ½-mile northeast of the project site near Highland Elementary School. The San Pablo Reservoir/Dam is location approximately 4½ miles southeast of the project site. If these reservoirs were to fail during a seismic event, the project site would flood.

With respect to the 100-year storm events, the Federal Emergency Management Agency's (FEMA, 2009) Flood Insurance Rate Map, Community-Panel Number 06013C0227G, effective date September 30, 2015, indicates that the site is located within **Zone X**, which is defined as **areas determined to be outside the 0.2% annual chance flood plain.**

#### **4.7 NATURALLY-OCCURRING ASBESTOS**

The geologic units that underlie the site (Contra Costa Group, alluvium) are not generally known to contain naturally occurring asbestos (NOA). However, the Contra Costa Group contains many conglomerate beds which received sediment/clasts from Franciscan sources during its time of deposition. Therefore, the presence of occasional clasts made up of rock types which may contain NOA (such as serpentinite) cannot be ruled out. The closest mapped formation, which may contain NOA is ultramafic rock located approximately 1½ miles to the southeast according to Graymer et al. (1994) and Churchill and Hill (2000). It is our opinion that the potential for NOA to impact the proposed development at the site is low.

#### **4.8 SOIL CORROSION**

Kleinfelder has completed laboratory testing to provide data regarding corrosivity of onsite soils. The testing was performed by a State of California certified laboratory, CERCO Analytical of Concord, California on a selected sample of the near-surface soils. Our scope of services does not include corrosion engineering and, therefore, a detailed analysis of the corrosion test results is not included in this report. A qualified corrosion engineer should be retained to review the test results and design protective systems that may be required. Kleinfelder may be able to provide those services.

Laboratory chloride concentration, sulfate concentration, sulfide concentration, pH, oxidation reduction potential, and electrical resistivity tests were performed on the near surface soil sample. The results of the tests are presented in Appendix C and are summarized and are summarized below in Table 4.8-1. These tests are generalized indicator of soil corrosivity for the sample tested. Other soils on-site may be more, less, or similarly corrosive in nature. Imported fill materials should be tested to confirm that their corrosion potential is not more severe than those noted.

**Table 4.8-1  
Chemistry Laboratory Test Results**

Boring	Depth, feet	Resistivity, ohm-cm		pH	Oxidation Reduction Potential, mV	Water-Soluble Ion Concentration, ppm		
		100% Saturated	In-Situ Moisture			Chloride	Sulfide	Sulfate
B-3	6	1,100	720	7.86	+440	N.D.	N.D.*	N.D.

\*N.D. - None Detected

Ferrous metal and concrete elements in contact with soil, whether part of a foundation or part of the supported structure, are subject to degradation due to corrosion or chemical attack. Therefore, buried ferrous metal and concrete elements should be designed to resist corrosion and degradation based on accepted practices.

Based on the “10-point” method developed by the American Water Works Association (AWWA) in standard AWWA C105/A21.5, the soils at the site are corrosive to buried ferrous metal piping, cast iron pipes, or other objects made of these materials. We recommend that a corrosion engineer be consulted to recommend appropriate protective measures.

The degradation of concrete or cement grout can be caused by chemical agents in the soil or groundwater that react with concrete to either dissolve the cement paste or precipitate larger compounds within the concrete, causing cracking and flaking. The concentration of water-soluble sulfates in the soils is a good indicator of the potential for chemical attack of concrete or cement grout. The American Concrete Institute (ACI) in their publication “Guide to Durable Concrete” (ACI 201.2R-08) provides guidelines for this assessment. The sulfate tests indicated the sample had no sulfate detected. The results of sulfate test indicate the potential for deterioration of concrete is mild, no special requirements should be necessary for the concrete mix.

Concrete and the reinforcing steel within it are at risk of corrosion when exposed to water-soluble chloride in the soil or groundwater. Chloride tests indicated the sample had no chloride detected. The project structural engineer should review this data to determine if remedial measures are necessary for the concrete reinforcing steel.

#### **4.9 RADON GAS**

Radon gas is a naturally-occurring colorless, tasteless, and odorless radioactive gas that forms in soils from the decay of trace amounts of uranium that are naturally present in soils. Radon enters buildings from the surrounding soil through cracks or other openings in foundations, floors over crawlspaces, or basement walls. Once inside a building, radon can become trapped and concentrate to become a health hazard unless the building is properly ventilated to remove radon. Long-term exposure to elevated levels of radon increases one's risk of developing lung cancer.

The U.S. Environmental Protection Agency (EPA) recommends that all homes (or structures intended for human occupancy) be tested for radon whatever their geographic location. The U.S. EPA recommends that action be taken to reduce radon in structures with an average annual level higher than four picocuries per liter (4.0pCi/l).

The California Department of Public Health services (2016) performed 52 tests within Zip Code 94806 (last updated on February 2016) where the school campus is located. Of the 52 tests, none reported a minimum of four (4) picocuries per liter (pCi/L). The maximum results reported was 2.3 pCi/L.

The noted testing is not intended to represent the entire zip code area for determining which buildings have excessive indoor radon levels. In addition to geology, indoor radon levels can be influenced by local variability in factors such as soil permeability and climatic conditions, and by factors such as building design, construction, condition, and usage. Consequently, building specific radon levels can only be determined by indoor radon testing.

Based on the above information, consideration should be given to consult a radon specialist to provide appropriate tests and recommendations to review this concern.

Additional information about radon gas can be found at the following websites:

California Department of Public Health – Indoor Radon Program:

<https://www.cdph.ca.gov/Programs/CEH/DRSEM/Pages/EMB/Radon/Radon.aspx>

California Geological Survey-Mineral Resources Program:

[http://www.conservation.ca.gov/cgs/minerals/hazardous\\_minerals/radon/Pages/Index.aspx](http://www.conservation.ca.gov/cgs/minerals/hazardous_minerals/radon/Pages/Index.aspx)

U.S. EPA: <https://www.epa.gov/radon>

#### **4.10 VOLCANIC ACTIVITY**

There are no known active volcanic sources within the region, therefore the potential for volcanic hazards to impact this site are considered non-existent.

#### **4.11 BEDROCK RIPPABILITY**

Excavations can be performed by conventional earthmoving equipment. However, during site grading, foundation and utility trench excavation, localized zones of strong to very strong bedrock, resulting in hard digging, may be encountered. Contractor(s) and subcontractors should expect hard drilling, digging, and excavating and should be prepared to use heavy ripping and excavating equipment, including hydraulic hammers and/or hoe-ram equipment.

## 5 REFERENCES

---

- Bryant, W.A. and Hart, E.W., 1997, Fault-Rupture Hazard Zones in California: California Division of Mines and Geology, Special Publication 42, 1997 revised edition.
- Bryant, W.A. and Hart, E.W., 2007, Fault-Rupture Hazard Zones in California: California Division of Mines and Geology, Special Publication 42, 2007 revised edition.
- California Building Code, 2013, California Building Standards Commission.
- California Department of Health services, 2016, California Radon Levels by Zip Code
- California Division of Mines and Geology, 2000, Digital Images of Official Maps and Alquist-Priolo Earthquake Fault Zones of California, Central Coast Region: California Division of Mines and Geology, CD 2000-03.
- California Geological Survey, 2008, Guidelines for Evaluating and Mitigating Seismic Hazards in California: DMG Special Publication 117A.
- California Department of Conservation Division of Mines and Geology, 1986, Guidelines for Geologic/Seismic Reports, DMG Note 42.
- California Department of Conservation Division of Mines and Geology, 1987, Guidelines for Preparing Engineering Geologic Reports: DMG Note 44.
- California Geological Survey, 2011, Checklist for the Review of Engineering Geology and Seismology Reports for California Public Schools, Hospitals, and Essential Services Buildings, CGS Note 48.
- Chin, L.J., Morrow, J.R., Ross, R., and Clifton, E.H., 1993, Geologic Maps of Upper Cenozoic Deposits in Central California: USGS Miscellaneous Investigations Series Map I-1943.
- Churchill, R.K. and Hill, R.L., 2000, A General Location Guide for Ultramafic Rocks in California: Areas More Likely to Contain Naturally Occurring Asbestos, Division of Mines and Geology, DMG Open-File Report 2000-19.
- Crane (1995), modified map by Dibblee, T.W., 1980, Preliminary geologic map of the Richmond quadrangle, Alameda and Contra Costa Counties, California: scale 1:24000.
- Dibblee, T.W., 1980, Preliminary Geologic Map of the Richmond Quadrangle, Alameda and Contra Costa Counties, California: U.S. Geological Survey, Open-File Report OF-80-1100, scale 1:24,000.

- Dibblee, T.W. and Minch, J.A., 2005, Geologic Map of the Richmond Quadrangle, Contra Costa & Alameda Counties, California: Dibblee Geological Foundation, Dibblee Foundation Map DF-147, scale 1:24,000.
- Ellen, S.D., and Wentworth, C.M., 1995, Hillside Materials and Slopes of the San Francisco Bay Region, California: U.S. Geological Survey Professional Paper 1357.
- Federal Emergency Management Agency, September 30, 2015, Flood Insurance Rate Map, Contra Costa County, California and Incorporated Areas, Map Number 06013C0227G, Panel 227 of 602.
- Graymer, R.W., Jones, D.L., and Brabb, E.E., 1998, Geologic map of the Hayward fault zone, Contra Costa, Alameda, and Santa Clara Counties, California: a digital database: U.S. Geological Survey, Open-File Report OF-95-597, scale 1:50,000.
- Graymer, R.W., Sarna-Wojcicki, A.M., Walker, J.P., McLaughlin, R.J., and Fleck, R.J., 2002, Controls on timing and amount of right-lateral offset on the East Bay fault system, San Francisco Bay region, California: Geological Society of America, Bulletin v.114, no.12, scale 1:1,111,000.
- Graymer, R.W., 2000, Geologic Map and Map Database of the Oakland Metropolitan Area, Alameda, Contra Costa, and San Francisco Counties, California: U.S. Geological Survey, Miscellaneous Field Studies Map MF-2342, scale 1:50,000.
- Graymer, R.W., Jones, D.L., and Brabb, E.E., 1994, Preliminary geologic map emphasizing bedrock formation in Contra Costa County, California: U.S. Geological Survey, Open-File Report OF-94-622, scale 1:75000.
- Helley, E.J., Lajoie, K.R., and Burke, D.B., 1972, Geologic Map of Late Cenozoic Deposits, Alameda County, California: U.S. Geological Survey, Miscellaneous Field Studies Map MF-429, scale 1:62,500.
- Helley, E.J., Lajoie, K.R., Spangle, W.E., Blair, M.L., and William Spangle & Associates, 1979, Flatland Deposits of the San Francisco Bay region, California - Their Geology and Engineering Properties, and Their Importance to Comprehensive Planning: U.S. Geological Survey, Professional Paper 943, scale 1:125,000.
- Helley, E.J. and Graymer, R.W., 1997, Quaternary geology of Contra Costa County, and surrounding parts of Alameda, Marin, Sonoma, Solano, Sacramento, and San Joaquin Counties, California: a digital database: U.S. Geological Survey, Open-File Report OF-97-98, scale 1:100,000.
- Jennings, C.W., 1977, State Geologic Map of California: Updated version by Gutierrez, C., Bryant, W., Saucedo, G., and Wills, C., 2012.
- Jennings, C.W., Gutierrez, C., Bryant, W., Saucedo, G., and Willis, C., 2010, Geologic Map of California: California Geological Survey, Geologic Data Map No. 2, Scale 1:750,000.

- Kleinfelder, 2008, Subsurface Fault Investigation in the Vicinity of the Existing Humanities Building, Contra Costa College, San Pablo, California, dated February 20, 2008 (Project No. 86352/Report/PLE8R066).
- Kleinfelder, 2009, Master Plan Seismic Study, Contra Costa College Campus, San Pablo, California, dated July 15, 2009 (Project No. 80412/Report)
- Kleinfelder, 2011, Re-Assessment of Fault-Related Exclusionary Boundaries Pertaining to Habitable Structures for the Campus Center Project/New Student Activities Building Proposed within the Contra Costa College Campus, San Pablo, California, dated March 24, 2011 (Project No. 112252/PWPatables/PLE11L027).
- Kleinfelder, 2011, Geotechnical Investigation Report, Campus Center, Contra Costa College, San Pablo, California, dated February 17, 2011 (Project No. 112252/PWGEO/PLE11R006).
- Kleinfelder, 2013, Amendment to Master Plan Seismic Study, Contra Costa College Campus, San Pablo, California, dated April 16, 2012 (Project No. 124348/SRO12R0273).
- Kleinfelder, 2017, Geotechnical Engineering Investigation Report, C-4016 New Allied Science Building, Contra Costa College, San Pablo, California, dated October 17, 2017 (Project No. 20181569.001A/PLE17R67485).
- Knudsen, K.L., Noller, J.S., Sowers, J.M., and Lettis, W.R., 1997, Quaternary Geology and Liquefaction susceptibility, San Francisco, California 1:100,000 Quadrangle: a digital database: U.S. Geological Survey, Open-File Report OF-97-715, scale 1:100,000.
- Knudsen, K.L., Sowers, J.M., Witter, R.C., Wentworth, C.M., and Helley, E.J., 2000, Preliminary Maps of Quaternary Deposits and Liquefaction Susceptibility, Nine-County San Francisco Bay Region, California: A Digital Database: U.S. Geological Survey, Open-File Report 00-444.
- Page, B.M., 1966, Geology of the Coast Ranges of California, in Geology of Northern California: California Division of Mines and Geology, Bulletin 190, pp 255-276.
- Radbruch, Dorothy and Case, J.E., 1967, Preliminary Geologic Map and Engineering Geologic Information, Oakland and Vicinity, California: U.S. Geological Survey, Open-File Report OF-67-183, scale 1:24,000.
- Ritter, J.R., and Dupre, W.R., 1972, Map Showing Areas of Potential Inundation by Tsunamis in the San Francisco Bay Region, California, Misc. Field Studies Map MF-480, Basic Data Contribution 52, S.F. Bay Region Environment and Resources Planning Study, U.S. Geological Survey and U.S. Department of Housing and Urban Development.
- Savage, D.E., Ogle, B.A., and Creely, S., 1951, Subdivision of vertebrate-bearing, Non-marine Rocks in West-Central Contra Costa County, California (abs.): Geological Society of America Bulletin, v. 62, no. 12, p. 1511.
- Schlocker, Julius, 1971, Generalized Geologic Map of the San Francisco Bay Region, California: U.S. Geological Survey, Open-File Report OF-71-246, scale 1:500,000.

- Sheehan, J.R., 1956, Structure and Stratigraphy of N.W. Contra Costa County, California: University of California, Berkeley, unpublished Master's Degree Thesis.
- United States Geological Survey, 2010, Division of Geologic Time, US Geological Survey Geologic Names Committee.
- United States Geological Survey, 1993, Topographic Map of the Richmond 7½-Minute Quadrangle, Scale 1:24,000.
- Wagner, J.R., 1978, Late Cenozoic History of the Coast Ranges East of San Francisco Bay, Richmond 7½-minute quadrangle, Unpublished Master's Thesis, University of California, Berkeley, scale: 1:24,000.
- Wagner, D.L., Bortugno, E.J., and McJunkin, R.D., 1991, Geologic Map of the San Francisco-San Jose quadrangle, California, 1:250,000: California Division of Mines and Geology, Regional Geologic Map 5A, scale 1:250,000.
- Weaver, C.E., 1949, Geology of the Coast Ranges Immediately North of the San Francisco Bay region, California: Geological Society of America Memoir 35, 242 p.
- Witter, R.C., Knudsen, K.L., Sowers, J.M., Wentworth, C.M., Koehler, R.D., Randolph, C.E., Brooks, S. K., and Gans, K.D., 2006, Maps of Quaternary Deposits and Liquefaction Susceptibility in the Central San Francisco Bay Region, California: U.S. Geological Survey, Open-File Report OF-2006-1037, scale 1:200,000.
- Youd, T.L. and Hoose, S.N., 1978, Historic Ground Failures in Northern California Triggered by Earthquakes: United States Geological Survey Professional Paper 993.


## FIGURES

---

### LIST OF ATTACHMENTS

The following figures are attached and complete this appendix.

	<b><u>Figure</u></b>
Site Vicinity Map .....	Figure 1
Site Plan and Geology Map.....	Figure 2
Regional Geology Map .....	Figure 3
Area Geology Map .....	Figure 4
Geologic Cross Sections A-A' and B-B' .....	Figure 5

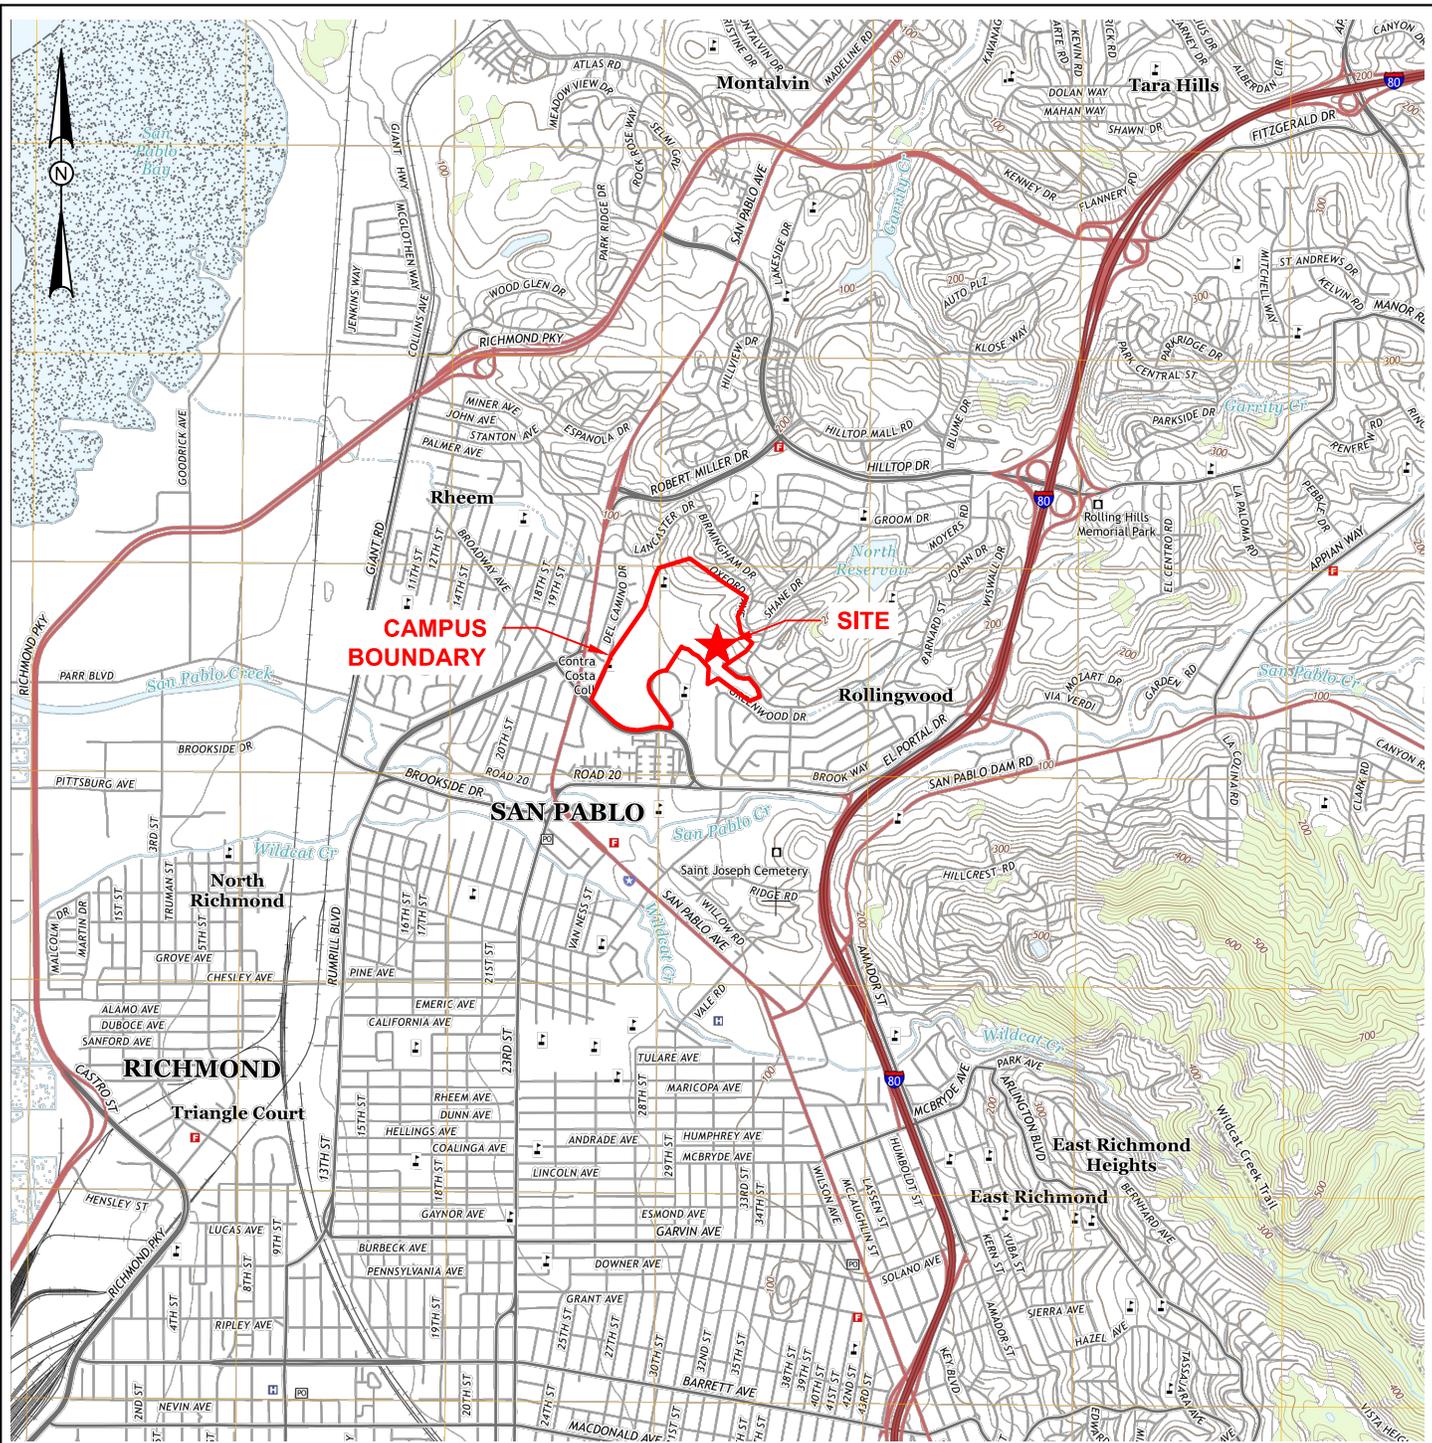

**REFERENCE:**

VICINITY MAP CREATED FROM DATA COMPILED BY USGS US TOPO RICHMOND, CA. QUADRANGLE 7.5-MINUTE, 2015

0 3000 6000



SCALE: 1" = 3000' SCALE IN FEET


The information included on this graphic representation has been compiled from a variety of sources and is subject to change without notice. Kleinfelder makes no representations or warranties, express or implied, as to accuracy, completeness, timeliness, or rights to the use of such information. This document is not intended for use as a land survey product nor is it designed or intended as a construction design document. The use or misuse of the information contained on this graphic representation is at the sole risk of the party using or misusing the information.



PROJECT NO. 20181569  
 DRAWN BY: JDS  
 CHECKED BY: OK  
 DATE: 09/07/2017  
 REVISED:

SITE VICINITY MAP  
 CONTRA COSTA COLLEGE  
 NEW SCIENCE BUILDING  
 2600 MISSION BELL DRIVE  
 SAN PABLO, CALIFORNIA

FIGURE  
 1

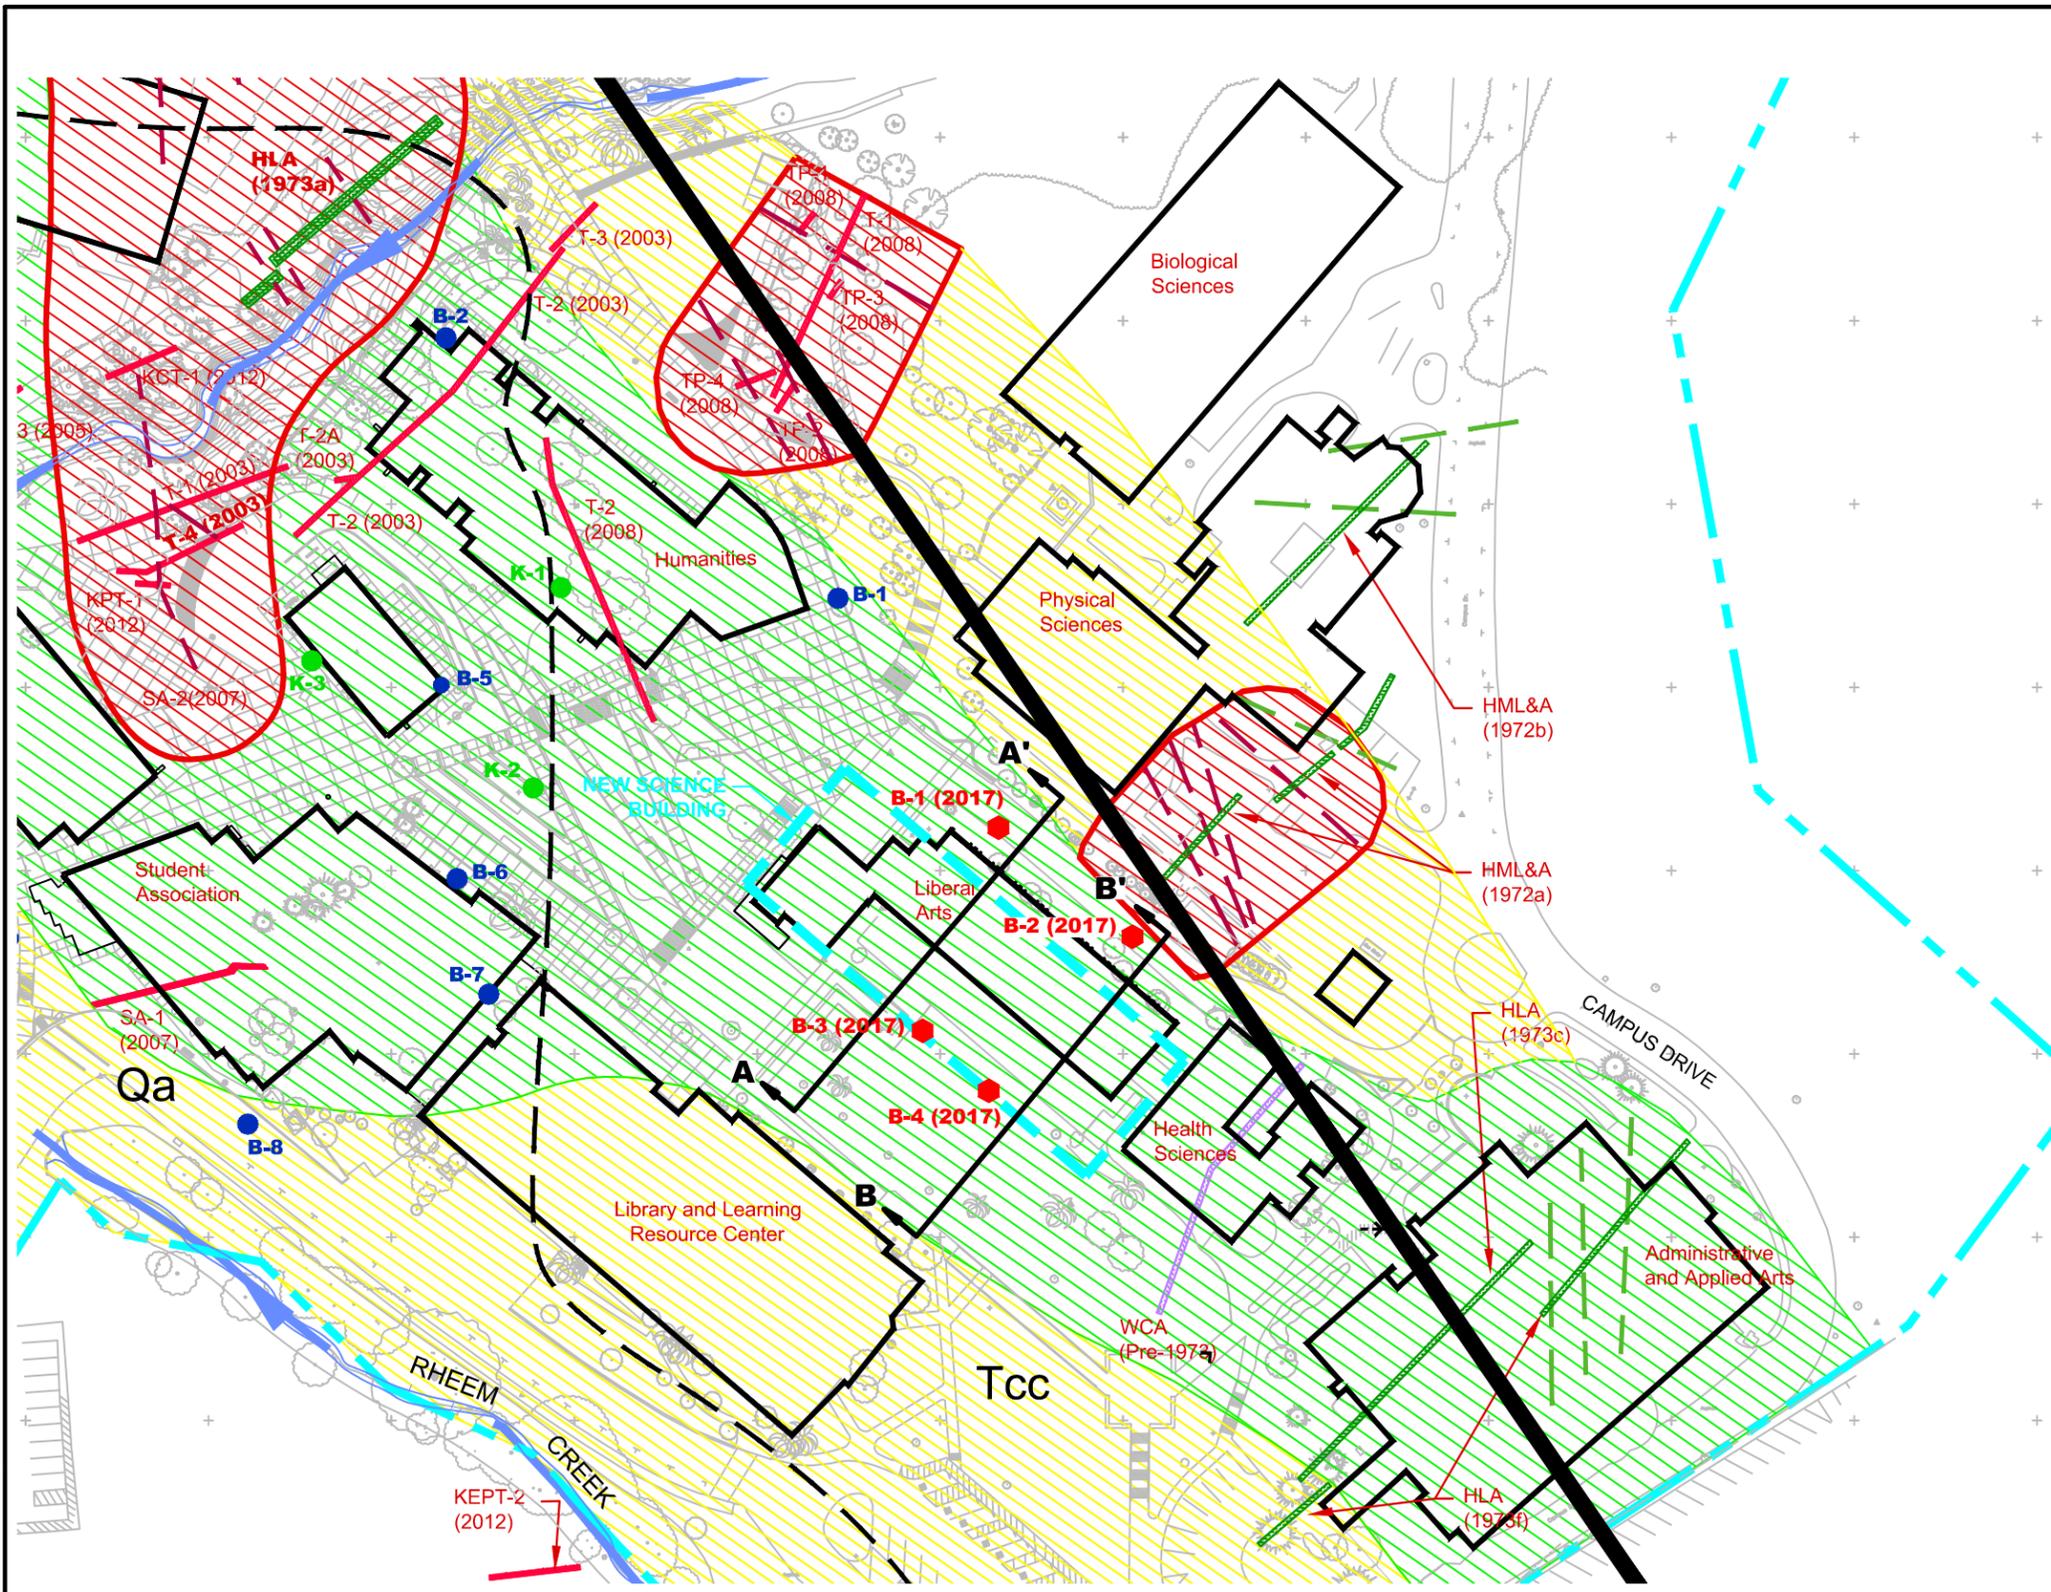

**LEGEND**

- CAMPUS BOUNDARY
- APPROXIMATE GEOLOGIC CONTACT (BASED ON GRAYMER, 2000)
- EASTERN LIMIT OF APEFZ - by California Geological Survey (CGS)
- APPROXIMATE CREEK LOCATION
- APPROXIMATE INACTIVE FAULT LOCATION
- APPROXIMATE POTENTIALLY ACTIVE FAULT LOCATION
- APPROXIMATE FAULT TRENCH LOCATION (report date in parentheses):**
  - HARDING-LAWSON ASSOCIATES (HLA) or (HML&A)
  - WOODWARD-CLYDE & ASSOCIATES (WCA)
  - KLEINFELDER, INC.
- GEOLOGIC CROSS SECTION LINE (See Figure 5 for cross section)
- SOIL BORING (BY KLEINFELDER, 2017)
- SOIL BORING (BY KLEINFELDER, 2010)
- SOIL BORING (BY KLEINFELDER, 2004)
- Qa** QUATERNARY ALLUVIUM
- Tcc** GARRITY MEMBER, CONTRA COSTA GROUP (TERTIARY)
- EXCLUSION ZONE
- AREAS NOT CLEARED OF SECONDARY FAULT TRACES (further investigation required)
- HABITABLE STRUCTURE ZONE

Reference: Kleinfelder, 2017, Proposed Adjustment of Habitable Zone Boundaries within the Campus of Contra Costa Community College, San Pablo, California, dated August 24, 2017

The information included on this graphic representation has been compiled from a variety of sources and is subject to change without notice. Kleinfelder makes no representations or warranties, express or implied, as to accuracy, completeness, timeliness, or rights to the use of such information. This document is not intended for use as a land survey product nor is it designed or intended as a construction design document. The use or misuse of the information contained on this graphic representation is at the sole risk of the party using or misusing the information.




PROJECT NO. 20181569  
 DRAWN BY JDS  
 CHECKED BY OK  
 DATE: 10/04/2017  
 REVISED:

**SITE PLAN AND GEOLOGY MAP**

CONTRA COSTA COLLEGE  
 NEW SCIENCE BUILDING  
 2600 MISSION BELL DRIVE  
 SAN PABLO, CALIFORNIA

FIGURE  
**2**

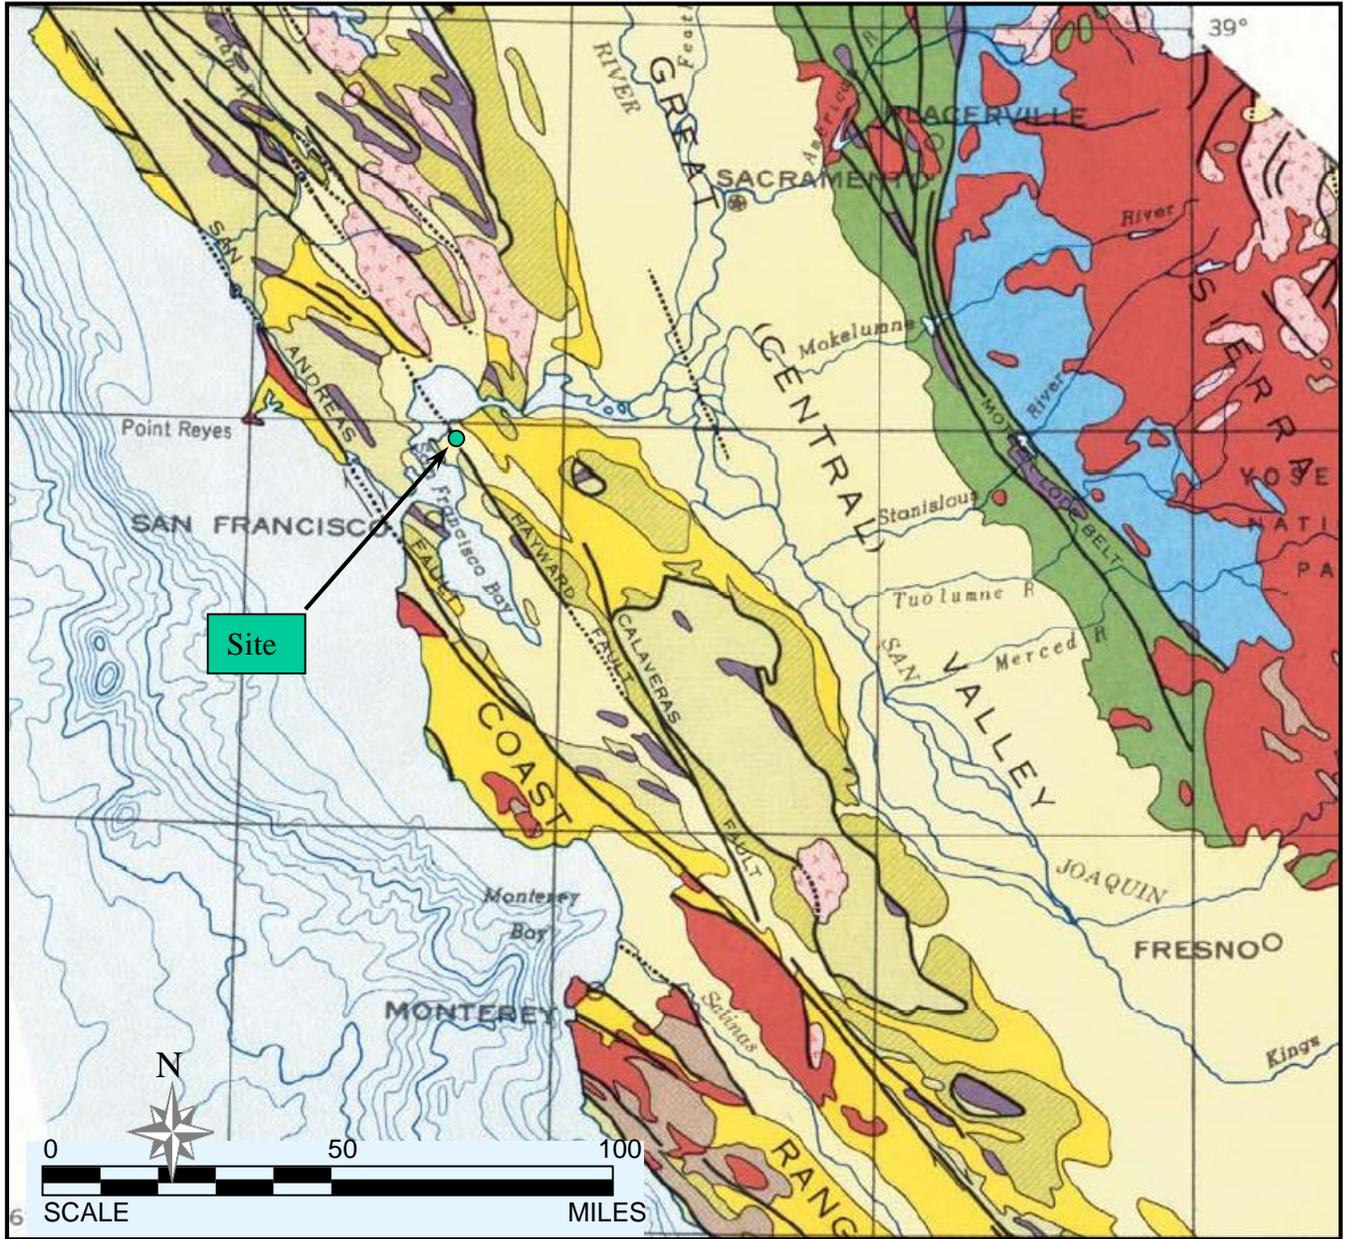

Map source: California Geological Survey, 2002, Geologic Map of California, California Department of Conservation.

The information included on this graphic representation has been compiled from a variety of sources and is subject to change without notice. Kleinfelder makes no representations or warranties, express or implied, as to accuracy, completeness, timeliness, or rights to the use of such information. This document is not intended for use as a land survey product nor is it designed or intended as a construction design document. The use or misuse of the information contained on this graphic representation is at the sole risk of the party using or misusing the information.

EXPLANATION of units in SF Bay Area	
	Cenozoic nonmarine
	Cenozoic marine
	Late Mesozoic shelf and slope
	Late Mesozoic of the Franciscan Formation
	Fault, dotted where concealed, arrows indicate direction of movement
	Mesozoic Granitic rocks
	Mesozoic Ultramafic rocks




PROJECT NO. 20164720  
 DRAWN: SEPT 2017  
 DRAWN BY: P.H./J.S.  
 CHECKED BY: O.K.  
 FILE NAME:  
 REGIONAL GEOLOGIC MAP.ppt

**REGIONAL GEOLOGIC MAP**

CONTRA COSTA COLLEGE  
 NEW SCIENCE BUILDING  
 2600 MISSION BELL DRIVE  
 SAN PABLO, CALIFORNIA

FIGURE  
**3**

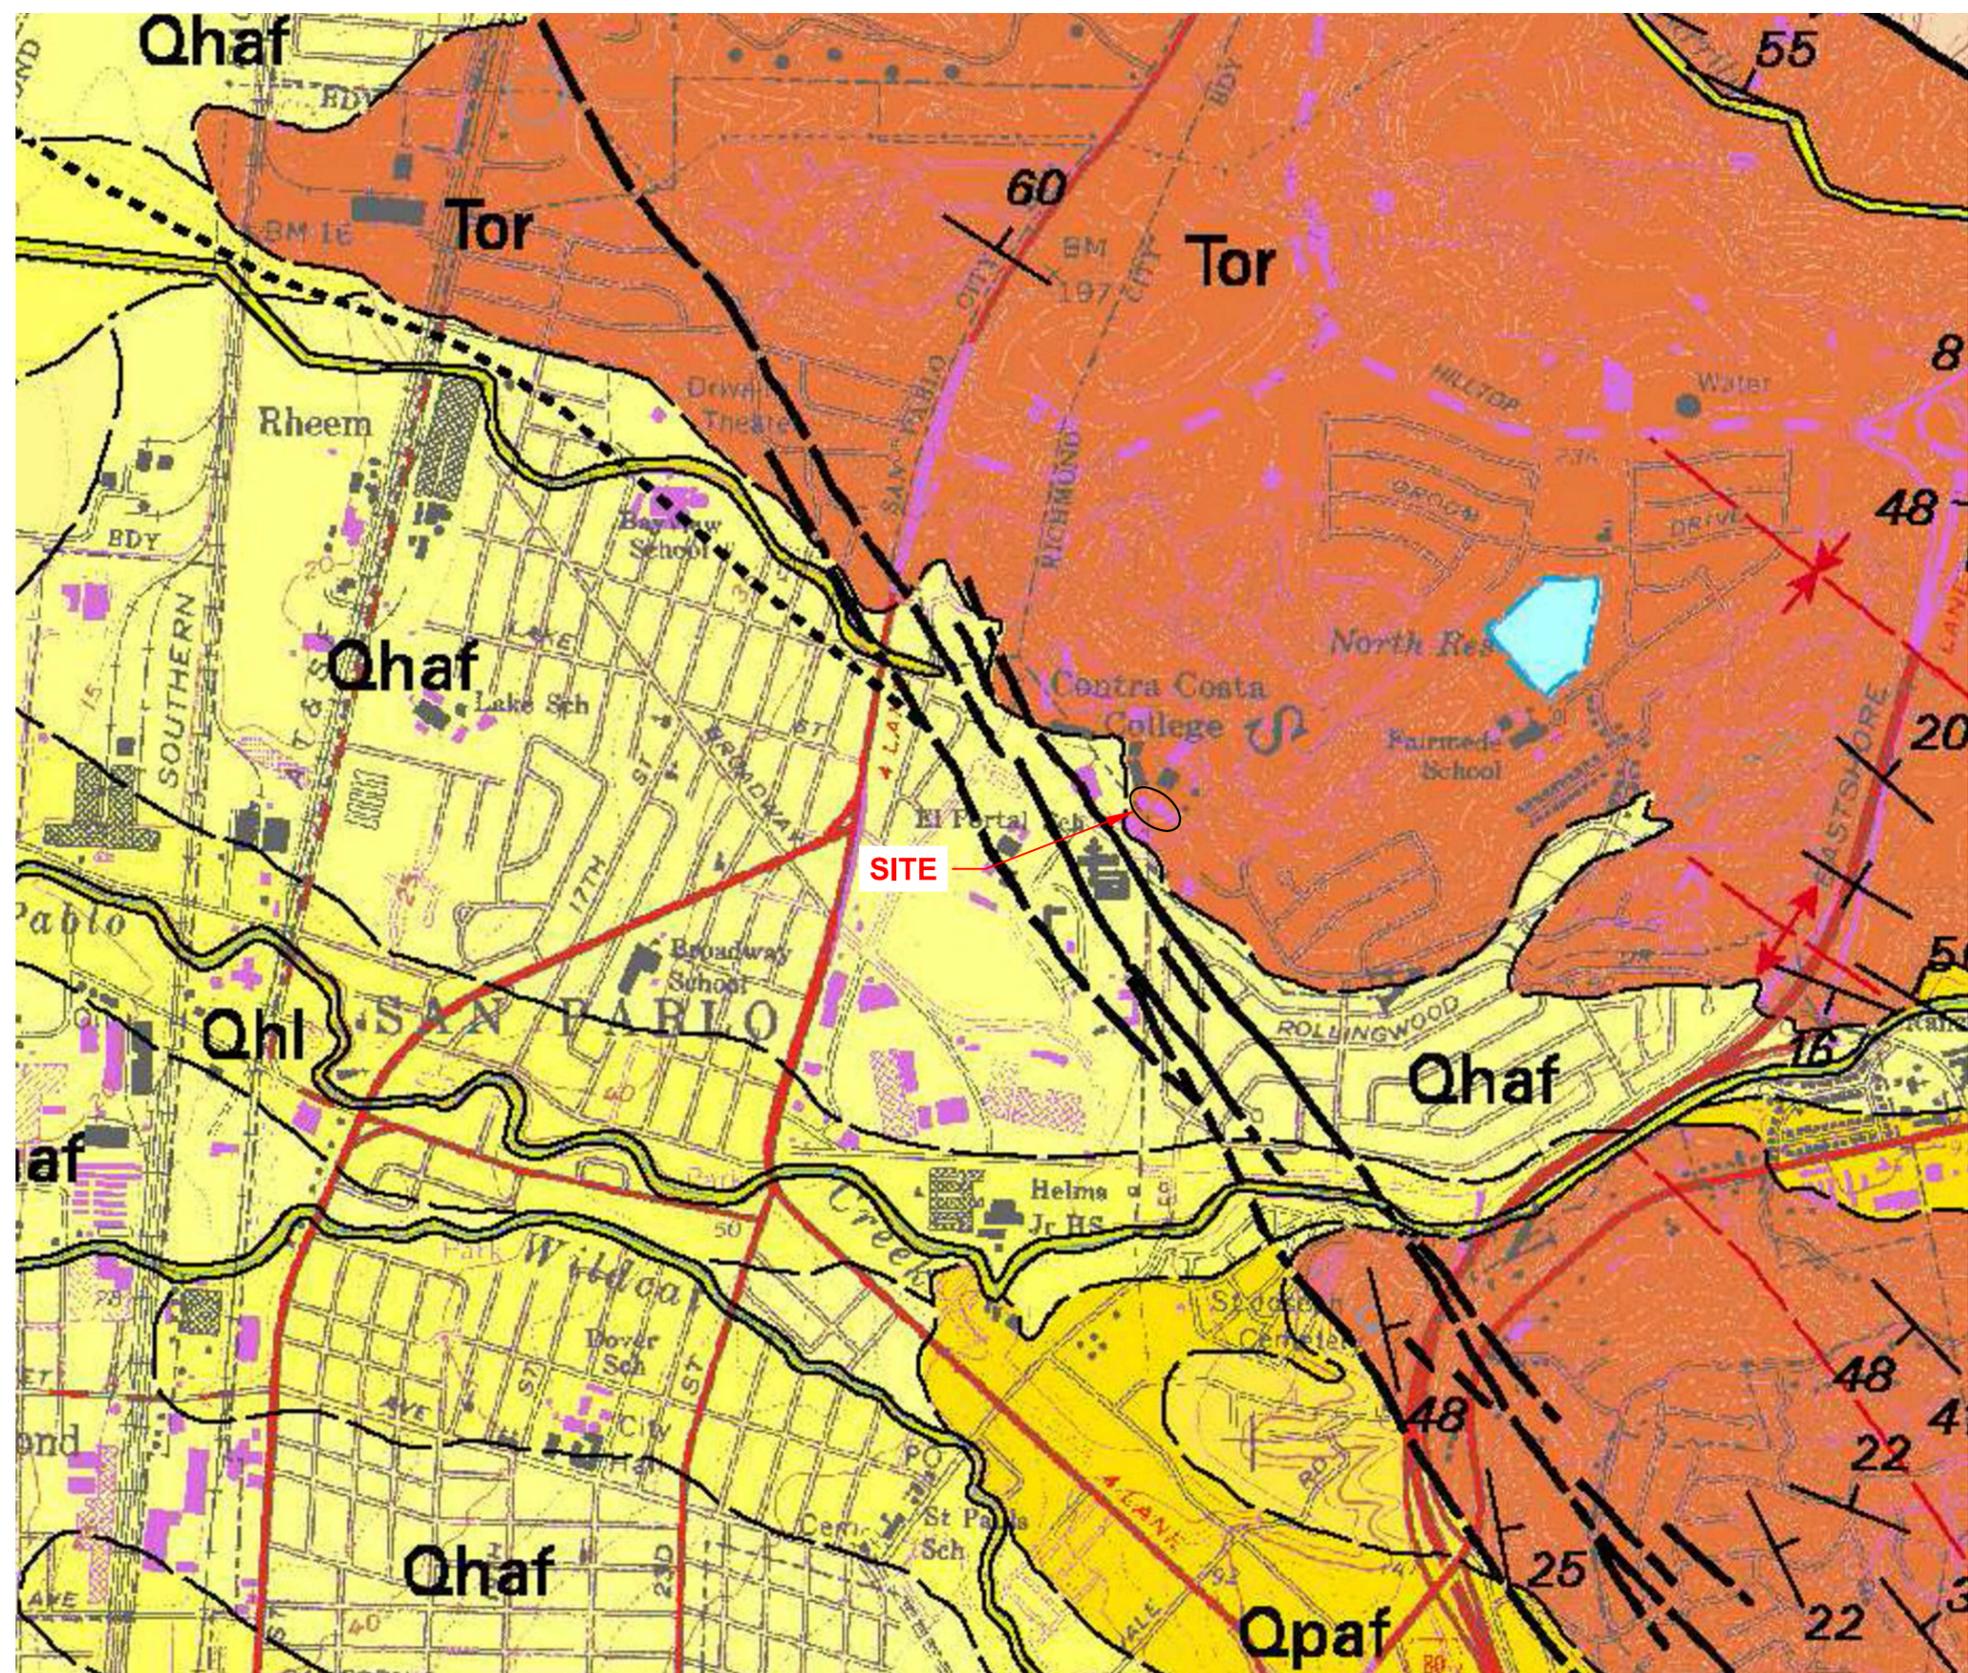

MAP UNITS


- Qhaf** ALLUVIAL FAN AND FLUVIAL DEPOSITS (HOLOCENE)
- Qhl** NATURAL LEVEE DEPOSITS (HOLOCENE)
- Qpaf** ALLUVIAL FAN AND FLUVIAL DEPOSITS (PLEISTOCENE)
- Tor** ORINDA FORMATION (LATE MIOCENE)

- Contact**-- Depositional or intrusive contact, dashed where approximately located, dotted where concealed
- Fault**-- Dashed where approximately located, small dashes where inferred, dotted where concealed, queried where location is uncertain.
- Reverse or thrust fault**-- Dashed where approximately located, dotted where concealed
- Normal fault**-- Dashed where approximately located, dotted where concealed
- Anticline**-- Shows fold axis, dashed where approximately located, dotted where concealed
- Syncline**
- Strike and dip of bedding**
- Strike and dip of bedding, top indicator observed**
- Strike and dip of bedding, approximate**
- Overturned bedding**
- Overturned bedding, top indicator observed**
- Horizontal bedding**
- Vertical bedding**
- Vertical bedding, top indicator observed**
- Strike and dip of foliation**
- Vertical foliation**
- Strike and dip of joints**

REFERENCE:

Graymer, R.W., 2000, Geologic Map and map database of the Oakland Metropolitan Area, Alameda, Contra Costa, And San Francisco Counties, California: U.S. Geological Survey, Miscellaneous Field Studies Map MF - 2342, scale 1:50,000.

The information included on this graphic representation has been compiled from a variety of sources and is subject to change without notice. Kleinfelder makes no representations or warranties, express or implied, as to accuracy, completeness, timeliness, or rights to the use of such information. This document is not intended for use as a land survey product nor is it designed or intended as a construction design document. The use or misuse of the information contained on this graphic representation is at the sole risk of the party using or misusing the information.

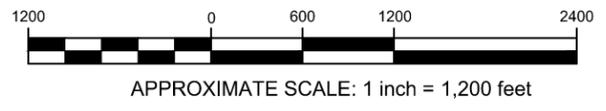



PROJECT NO. 20181569  
 DRAWN BY JDS  
 CHECKED BY OK  
 DATE: 09/07/2017  
 REVISED:

AREA GEOLOGY MAP


CONTRA COSTA COLLEGE  
 NEW SCIENCE BUILDING  
 2600 MISSION BELL DRIVE  
 SAN PABLO, CALIFORNIA

FIGURE

4

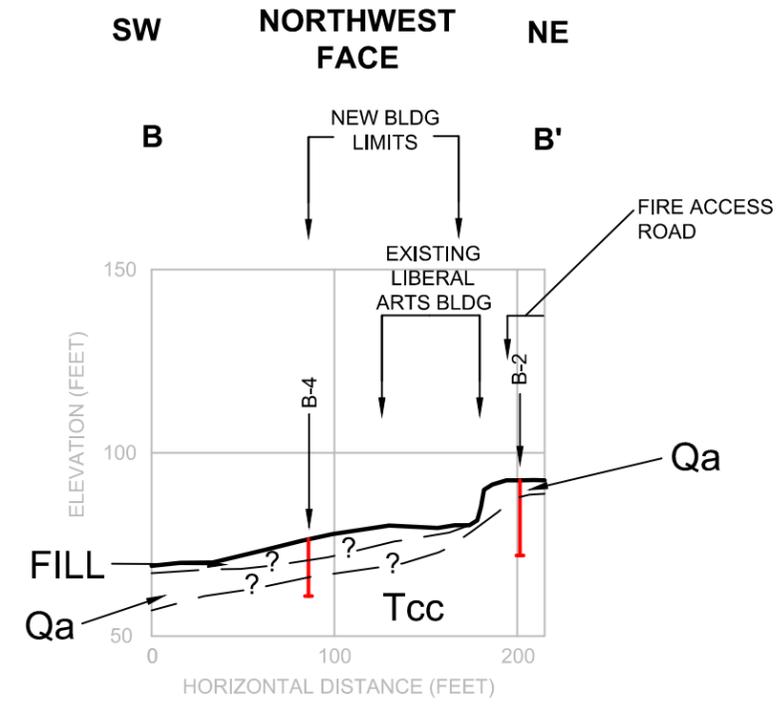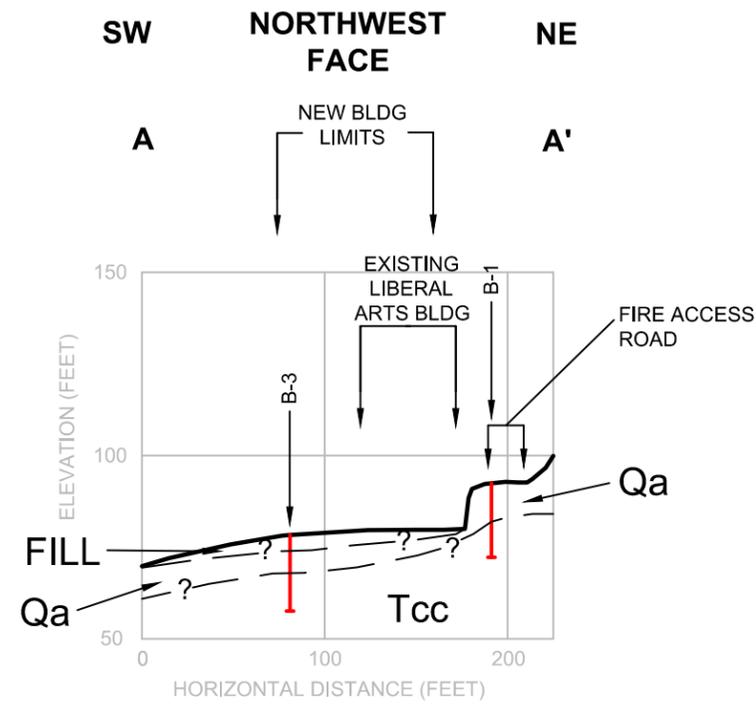

- LEGEND
- GROUND SURFACE
  - CONTACT LINE
  - Qa** QUATERNARY ALLUVIUM
  - Tcc** GARRITY MEMBER, CONTRA COSTA GROUP (TERTIARY)

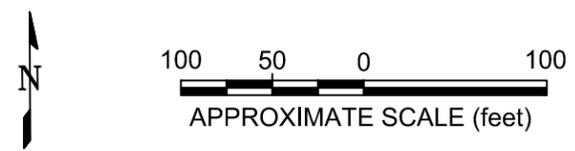

- NOTES:
1. LOCATIONS ARE APPROXIMATE.
  2. SEE FIGURE 2 FOR APPROXIMATE CROSS SECTION LOCATIONS.
  3. THESE CROSS SECTIONS ARE FOR ILLUSTRATIVE PURPOSES ONLY AND ARE BASED ON OUR INTERPRETATION OF THE SUBSURFACE CONDITIONS. THESE CROSS SECTIONS SHOULD NOT BE USED FOR CONSTRUCTION AND SHOULD BE CONSIDERED APPROXIMATE.

The information included on this graphic representation has been compiled from a variety of sources and is subject to change without notice. Kleinfelder makes no representations or warranties, express or implied, as to accuracy, completeness, timeliness, or rights to the use of such information. This document is not intended for use as a land survey product nor is it designed or intended as a construction design document. The use or misuse of the information contained on this graphic representation is at the sole risk of the party using or misusing the information.

	PROJECT NO. 20181569	<b>GEOLOGIC CROSS SECTION</b> A-A' AND B-B'	<b>FIGURE</b>  <b>5</b>
	DRAWN BY JDS CHECKED BY OK DATE: 10/04/2017 REVISED:		

**APPENDIX A**  
**Boring Logs**

---

**LIST OF ATTACHMENTS**

The following figures are attached and complete this appendix.

	<b><u>Figure</u></b>
Graphics Key .....	Figure A-1
Soil Description Key .....	Figure A-2
Rock Description Key.....	Figure A-3
Log of Borings B-1 through B-4.....	Figures A-4 through A-7

**SAMPLER AND DRILLING METHOD GRAPHICS**

	BULK / GRAB / BAG SAMPLE
	MODIFIED CALIFORNIA SAMPLER (2 or 2-1/2 in. (50.8 or 63.5 mm.) outer diameter)
	CALIFORNIA SAMPLER (3 in. (76.2 mm.) outer diameter)
	STANDARD PENETRATION SPLIT SPOON SAMPLER (2 in. (50.8 mm.) outer diameter and 1-3/8 in. (34.9 mm.) inner diameter)
	SHELBY TUBE SAMPLER
	HOLLOW STEM AUGER
	SOLID STEM AUGER
	WASH BORING

**GROUND WATER GRAPHICS**

	WATER LEVEL (level where first observed)
	WATER LEVEL (level after exploration completion)
	WATER LEVEL (additional levels after exploration)
	OBSERVED SEEPAGE

**NOTES**

- The report and graphics key are an integral part of these logs. All data and interpretations in this log are subject to the explanations and limitations stated in the report.
- Lines separating strata on the logs represent approximate boundaries only. Actual transitions may be gradual or differ from those shown.
- No warranty is provided as to the continuity of soil or rock conditions between individual sample locations.
- Logs represent general soil or rock conditions observed at the point of exploration on the date indicated.
- In general, Unified Soil Classification System designations presented on the logs were based on visual classification in the field and were modified where appropriate based on gradation and index property testing.
- Fine grained soils that plot within the hatched area on the Plasticity Chart, and coarse grained soils with between 5% and 12% passing the No. 200 sieve require dual USCS symbols, ie., GW-GM, GP-GM, GW-GC, GP-GC, GC-GM, SW-SM, SP-SM, SW-SC, SP-SC, SC-SM.
- If sampler is not able to be driven at least 6 inches then 50/X indicates number of blows required to drive the identified sampler X inches with a 140 pound hammer falling 30 inches.

**ABBREVIATIONS**

WOH - Weight of Hammer  
WOR - Weight of Rod


**UNIFIED SOIL CLASSIFICATION SYSTEM (ASTM D 2487)**

GRAVELS (More than half of coarse fraction is larger than the #4 sieve)	CLEAN GRAVEL WITH <5% FINES	Cu ≥4 and 1 ≤ Cc ≤3		GW	WELL-GRADED GRAVELS, GRAVEL-SAND MIXTURES WITH LITTLE OR NO FINES
		Cu <4 and/or 1 > Cc >3		GP	POORLY GRADED GRAVELS, GRAVEL-SAND MIXTURES WITH LITTLE OR NO FINES
	GRAVELS WITH 5% TO 12% FINES	Cu ≥4 and 1 ≤ Cc ≤3		GW-GM	WELL-GRADED GRAVELS, GRAVEL-SAND MIXTURES WITH LITTLE FINES
				GW-GC	WELL-GRADED GRAVELS, GRAVEL-SAND MIXTURES WITH LITTLE CLAY FINES
		Cu <4 and/or 1 > Cc >3		GP-GM	POORLY GRADED GRAVELS, GRAVEL-SAND MIXTURES WITH LITTLE FINES
				GP-GC	POORLY GRADED GRAVELS, GRAVEL-SAND MIXTURES WITH LITTLE CLAY FINES
GRAVELS WITH > 12% FINES			GM	SILTY GRAVELS, GRAVEL-SILT-SAND MIXTURES	
			GC	CLAYEY GRAVELS, GRAVEL-SAND-CLAY MIXTURES	
			GC-GM	CLAYEY GRAVELS, GRAVEL-SAND-CLAY-SILT MIXTURES	
COARSE GRAINED SOILS (More than half of coarse fraction is smaller than the #4 sieve)	CLEAN SANDS WITH <5% FINES	Cu ≥6 and 1 ≤ Cc ≤3		SW	WELL-GRADED SANDS, SAND-GRAVEL MIXTURES WITH LITTLE OR NO FINES
		Cu <6 and/or 1 > Cc >3		SP	POORLY GRADED SANDS, SAND-GRAVEL MIXTURES WITH LITTLE OR NO FINES
	SANDS WITH 5% TO 12% FINES	Cu ≥6 and 1 ≤ Cc ≤3		SW-SM	WELL-GRADED SANDS, SAND-GRAVEL MIXTURES WITH LITTLE FINES
				SW-SC	WELL-GRADED SANDS, SAND-GRAVEL MIXTURES WITH LITTLE CLAY FINES
		Cu <6 and/or 1 > Cc >3		SP-SM	POORLY GRADED SANDS, SAND-GRAVEL MIXTURES WITH LITTLE FINES
				SP-SC	POORLY GRADED SANDS, SAND-GRAVEL MIXTURES WITH LITTLE CLAY FINES
	SANDS WITH > 12% FINES			SM	SILTY SANDS, SAND-GRAVEL-SILT MIXTURES
				SC	CLAYEY SANDS, SAND-GRAVEL-CLAY MIXTURES
				SC-SM	CLAYEY SANDS, SAND-SILT-CLAY MIXTURES
FINE GRAINED SOILS (More than half of material is smaller than the #200 sieve)	SILTS AND CLAYS (Liquid Limit less than 50)			ML	INORGANIC SILTS AND VERY FINE SANDS, SILTY OR CLAYEY FINE SANDS, SILTS WITH SLIGHT PLASTICITY
				CL	INORGANIC CLAYS OF LOW TO MEDIUM PLASTICITY, GRAVELLY CLAYS, SANDY CLAYS, SILTY CLAYS, LEAN CLAYS
				CL-ML	INORGANIC CLAYS-SILTS OF LOW PLASTICITY, GRAVELLY CLAYS, SANDY CLAYS, SILTY CLAYS, LEAN CLAYS
	SILTS AND CLAYS (Liquid Limit greater than 50)			OL	ORGANIC SILTS & ORGANIC SILTY CLAYS OF LOW PLASTICITY
				MH	INORGANIC SILTS, MICACEOUS OR DIATOMACEOUS FINE SAND OR SILT
				CH	INORGANIC CLAYS OF HIGH PLASTICITY, FAT CLAYS
		OH	ORGANIC CLAYS & ORGANIC SILTS OF MEDIUM-TO-HIGH PLASTICITY		

 <b>Bright People. Right Solutions.</b>	PROJECT NO.: 20181569	<b>GRAPHICS KEY</b>  CONTRA COSTA COMMUNITY COLLEGE NEW SCIENCE BUILDING 2600 MISSION BELL DRIVE SAN PABLO, CALIFORNIA	FIGURE
	DRAWN BY: MAP/JDS CHECKED BY: OK DATE: 9/19/2017 REVISED: -		A-1

**GRAIN SIZE**

DESCRIPTION	SIEVE SIZE	GRAIN SIZE	APPROXIMATE SIZE
Boulders	>12 in. (304.8 mm.)	>12 in. (304.8 mm.)	Larger than basketball-sized
Cobbles	3 - 12 in. (76.2 - 304.8 mm.)	3 - 12 in. (76.2 - 304.8 mm.)	Fist-sized to basketball-sized
Gravel	coarse 3/4 - 3 in. (19 - 76.2 mm.)	3/4 - 3 in. (19 - 76.2 mm.)	Thumb-sized to fist-sized
	fine #4 - 3/4 in. (#4 - 19 mm.)	0.19 - 0.75 in. (4.8 - 19 mm.)	Pea-sized to thumb-sized
Sand	coarse #10 - #4	0.079 - 0.19 in. (2 - 4.9 mm.)	Rock salt-sized to pea-sized
	medium #40 - #10	0.017 - 0.079 in. (0.43 - 2 mm.)	Sugar-sized to rock salt-sized
	fine #200 - #40	0.0029 - 0.017 in. (0.07 - 0.43 mm.)	Flour-sized to sugar-sized
Fines	Passing #200	<0.0029 in. (<0.07 mm.)	Flour-sized and smaller

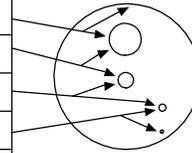

**SECONDARY CONSTITUENT**

Term of Use	AMOUNT	
	Secondary Constituent is Fine Grained	Secondary Constituent is Coarse Grained
Trace	<5%	<15%
With	≥5 to <15%	≥15 to <30%
Modifier	≥15%	≥30%

**MOISTURE CONTENT**

DESCRIPTION	FIELD TEST
Dry	Absence of moisture, dusty, dry to the touch
Moist	Damp but no visible water
Wet	Visible free water, usually soil is below water table

**CEMENTATION**

DESCRIPTION	FIELD TEST
Weakly	Crumbles or breaks with handling or slight finger pressure
Moderately	Crumbles or breaks with considerable finger pressure
Strongly	Will not crumble or break with finger pressure

**CONSISTENCY - FINE-GRAINED SOIL**

CONSISTENCY	SPT - N <sub>60</sub> (# blows / ft)	Pocket Pen (tsf)	UNCONFINED COMPRESSIVE STRENGTH (Q <sub>u</sub> )(psf)	VISUAL / MANUAL CRITERIA
Very Soft	<2	PP < 0.25	<500	Thumb will penetrate more than 1 inch (25 mm). Extrudes between fingers when squeezed.
Soft	2 - 4	0.25 ≤ PP <0.5	500 - 1000	Thumb will penetrate soil about 1 inch (25 mm). Remolded by light finger pressure.
Medium Stiff	4 - 8	0.5 ≤ PP <1	1000 - 2000	Thumb will penetrate soil about 1/4 inch (6 mm). Remolded by strong finger pressure.
Stiff	8 - 15	1 ≤ PP <2	2000 - 4000	Can be imprinted with considerable pressure from thumb.
Very Stiff	15 - 30	2 ≤ PP <4	4000 - 8000	Thumb will not indent soil but readily indented with thumbnail.
Hard	>30	4 ≤ PP	>8000	Thumbnail will not indent soil.

**REACTION WITH HYDROCHLORIC ACID**

DESCRIPTION	FIELD TEST
None	No visible reaction
Weak	Some reaction, with bubbles forming slowly
Strong	Violent reaction, with bubbles forming immediately

FROM TERZAGHI AND PECK, 1948; LAMBE AND WHITMAN, 1969; FHWA, 2002; AND ASTM D2488

**APPARENT / RELATIVE DENSITY - COARSE-GRAINED SOIL**

APPARENT DENSITY	SPT-N <sub>60</sub> (# blows/ft)	MODIFIED CA SAMPLER (# blows/ft)	CALIFORNIA SAMPLER (# blows/ft)	RELATIVE DENSITY (%)
Very Loose	<4	<4	<5	0 - 15
Loose	4 - 10	5 - 12	5 - 15	15 - 35
Medium Dense	10 - 30	12 - 35	15 - 40	35 - 65
Dense	30 - 50	35 - 60	40 - 70	65 - 85
Very Dense	>50	>60	>70	85 - 100

FROM TERZAGHI AND PECK, 1948

**STRUCTURE**

DESCRIPTION	CRITERIA
Stratified	Alternating layers of varying material or color with layers at least 1/4-in. thick, note thickness.
Laminated	Alternating layers of varying material or color with the layer less than 1/4-in. thick, note thickness.
Fissured	Breaks along definite planes of fracture with little resistance to fracturing.
Slickensided	Fracture planes appear polished or glossy, sometimes striated.
Blocky	Cohesive soil that can be broken down into small angular lumps which resist further breakdown.
Lensed	Inclusion of small pockets of different soils, such as small lenses of sand scattered through a mass of clay; note thickness.

**PLASTICITY**

DESCRIPTION	LL	FIELD TEST
Non-plastic	NP	A 1/8-in. (3 mm.) thread cannot be rolled at any water content.
Low (L)	< 30	The thread can barely be rolled and the lump or thread cannot be formed when drier than the plastic limit.
Medium (M)	30 - 50	The thread is easy to roll and not much time is required to reach the plastic limit. The thread cannot be rerolled after reaching the plastic limit. The lump or thread crumbles when drier than the plastic limit.
High (H)	> 50	It takes considerable time rolling and kneading to reach the plastic limit. The thread can be rerolled several times after reaching the plastic limit. The lump or thread can be formed without crumbling when drier than the plastic limit.

**ANGULARITY**

DESCRIPTION	CRITERIA
Angular	Particles have sharp edges and relatively plane sides with unpolished surfaces.
Subangular	Particles are similar to angular description but have rounded edges.
Subrounded	Particles have nearly plane sides but have well-rounded corners and edges.
Rounded	Particles have smoothly curved sides and no edges.



PROJECT NO.: 20181569  
DRAWN BY: MAP/JDS  
CHECKED BY: OK  
DATE: 9/19/2017  
REVISED: -

**SOIL DESCRIPTION KEY**  
  
CONTRA COSTA COMMUNITY COLLEGE  
NEW SCIENCE BUILDING  
2600 MISSION BELL DRIVE  
SAN PABLO, CALIFORNIA

FIGURE  
**A-2**

**INFILLING TYPE**

NAME	ABBR	NAME	ABBR
Albite	Al	Muscovite	Mus
Apatite	Ap	None	No
Biotite	Bi	Pyrite	Py
Clay	Cl	Quartz	Qz
Calcite	Ca	Sand	Sd
Chlorite	Ch	Sericite	Ser
Epidote	Ep	Silt	Si
Iron Oxide	Fe	Talc	Ta
Manganese	Mn	Unknown	Uk

**DENSITY/SPACING OF DISCONTINUITIES**

DESCRIPTION	SPACING CRITERIA
Unfractured	>6 ft. (>1.83 meters)
Slightly Fractured	2 - 6 ft. (0.061 - 1.83 meters)
Moderately Fractured	8 in - 2 ft. (203.20 - 609.60 mm)
Highly Fractured	2 - 8 in (50.80 - 203.30 mm)
Intensely Fractured	<2 in (<50.80 mm)

**ADDITIONAL TEXTURAL ADJECTIVES**

DESCRIPTION	RECOGNITION
Pit (Pitted)	Pinhole to 0.03 ft. (3/8 in.) (>1 to 10 mm.) openings
Vug (Vuggy)	Small openings (usually lined with crystals) ranging in diameter from 0.03 ft. (3/8 in.) to 0.33 ft. (4 in.) (10 to 100 mm.)
Cavity	An opening larger than 0.33 ft. (4 in.) (100 mm.), size descriptions are required, and adjectives such as small, large, etc., may be used
Honeycombed	If numerous enough that only thin walls separate individual pits or vugs, this term further describes the preceding nomenclature to indicate cell-like form.
Vesicle (Vesicular)	Small openings in volcanic rocks of variable shape and size formed by entrapped gas bubbles during solidification.

**ADDITIONAL TEXTURAL ADJECTIVES**

DESCRIPTION	CRITERIA
Unweathered	No evidence of chemical / mechanical alteration; rings with hammer blow.
Slightly Weathered	Slight discoloration on surface; slight alteration along discontinuities; <10% rock volume altered.
Moderately Weathered	Discoloring evident; surface pitted and alteration penetration well below surface; Weathering "halos" evident; 10-50% rock altered.
Highly Weathered	Entire mass discolored; Alteration pervading most rock, some slight weathering pockets; some minerals may be leached out.
Decomposed	Rock reduced to soil with relic rock texture/structure; Generally molded and crumbled by hand.

**RELATIVE HARDNESS / STRENGTH DESCRIPTIONS**

GRADE	UCS (Mpa)	FIELD TEST	
R0	Extremely Weak	0.25 - 1.0	Indented by thumbnail
R1	Very Weak	1.0 - 5.0	Crumbles under firm blows of geological hammer, can be peeled by a pocket knife.
R2	Weak	5.0 - 25	Can be peeled by a pocket knife with difficulty, shallow indentations made by firm blow with point of geological hammer.
R3	Medium Strong	25 - 50	Cannot be scraped or peeled with a pocket knife, specimen can be fractured with a single firm blow of a geological hammer.
R4	Strong	50 - 100	Specimen requires more than one blow of geological hammer to fracture it.
R5	Very Strong	100 - 250	Specimen requires many blows of geological hammer to fracture it.
R6	Extremely Strong	> 250	Specimen can only be chipped with a geological hammer.

**ROCK QUALITY DESIGNATION (RQD)**

DESCRIPTION	RQD (%)
Very Poor	0 - 25
Poor	25 - 50
Fair	50 - 75
Good	75 - 90
Excellent	90 - 100

**APERTURE**


DESCRIPTION	CRITERIA [in (mm)]
Tight	<0.04 (<1)
Open	0.04 - 0.20 (1 - 5)
Wide	>0.20 (>5)

**BEDDING CHARACTERISTICS**


DESCRIPTION	Thickness [in (mm)]
Very Thick Bedded	>36 (>915)
Thick Bedded	12 - 36 (305 - 915)
Moderately Bedded	4 - 12 (102 - 305)
Thin Bedded	1 - 4 (25 - 102)
Very Thin Bedded	0.4 - 1 (10 - 25)
Laminated	0.1 - 0.4 (2.5 - 10)
Thinly Laminated	<0.1 (<2.5)

Bedding Planes Planes dividing the individual layers, beds, or stratigraphy of rocks.  
 Joint Fracture in rock, generally more or less vertical or traverse to bedding.  
 Seam Applies to bedding plane with unspecified degree of weather.

**CORE SAMPLER TYPE GRAPHICS**

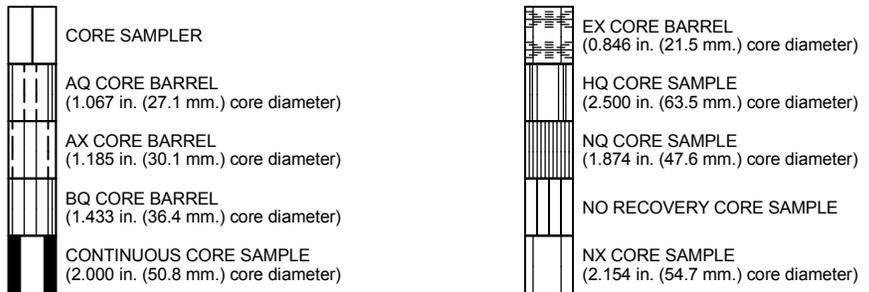

**JOINT ROUGHNESS COEFFICIENT (JRC)**

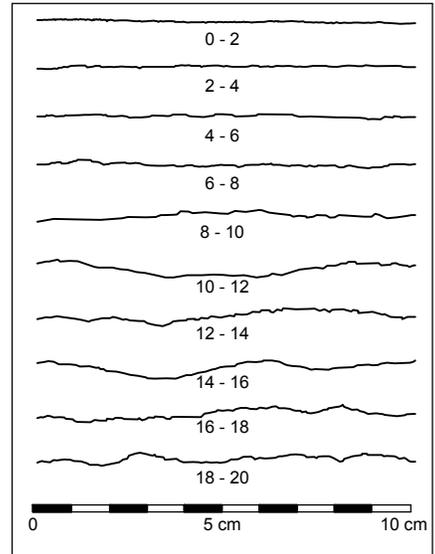

From Barton and Choubey, 1977

RQD Rock-quality designation (RQD) Rough measure of the degree of jointing or fracture in a rock mass, measured as a percentage of the drill core in lengths of 10 cm. or more.



PROJECT NO.: 20181569  
 DRAWN BY: MAP/JDS  
 CHECKED BY: OK  
 DATE: 9/19/2017  
 REVISED: -

**ROCK DESCRIPTION KEY**

CONTRA COSTA COMMUNITY COLLEGE  
 NEW SCIENCE BUILDING  
 2600 MISSION BELL DRIVE  
 SAN PABLO, CALIFORNIA

**FIGURE**

**A-3**

PLOTTED: 10/03/2017 01:39 PM BY: JSala

<b>Date Begin - End:</b> 8/11/2017	<b>Drilling Co.-Lic.#:</b> Gregg - #CA107979	<b>BORING LOG B-1</b>
<b>Logged By:</b> J. Anderson	<b>Drill Crew:</b> Jeremy	
<b>Hor.-Vert. Datum:</b> Not Available	<b>Drilling Equipment:</b> Truck Mounted M11	<b>Hammer Type - Drop:</b> 140 lb. Auto - 30 in.
<b>Plunge:</b> -90 degrees	<b>Drilling Method:</b> Hollow Stem Auger	
<b>Weather:</b> Cloudy	<b>Exploration Diameter:</b> Approx. 6 in.	

Approximate Elevation (feet)	Depth (feet)	Graphical Log	FIELD EXPLORATION				LABORATORY RESULTS								
			Lithologic Description	Sample Type	Blow Counts(BC)= Uncorr. Blows/6 in. Pocket Pen(PP)= Isf	Recovery (NR=No Recovery)	USCS Symbol	Water Content (%)	Dry Unit Wt. (pcf)	Passing #4 (%)	Passing #200 (%)	Liquid Limit	Plasticity Index (NP=NonPlastic)	Additional Tests/ Remarks	
		approximately 2-inches of asphalt													
90		<b>Sandy Lean CLAY with Gravel (CL):</b> low plasticity, yellowish brown, moist, stiff to very stiff, subrounded to subangular gravel	BC=5 7 9	12"		18.9	109.7								
	5	olive brown, stiff to very stiff	BC=5 6 8	12"		19.1	108.8								TXUU: c = 2.12 ksf
85		<b>Sandy Lean CLAY (CL):</b> fine-grained sand, some gravel, medium plasticity, reddish yellow mottled, moist, very stiff	BC=6 10 14	12"		14.0	115.8								TXUU: c = 2.55 ksf
	10	some angular claystone fragments, yellowish brown, hard	BC=12 18 22	12"											
80		<b>CLAYSTONE:</b> fine-grained, medium plasticity, yellowish brown, moderately weathered, weak to medium strong	BC=22 36 50/5"	11"											
	15	moderately weathered, weak to medium strong, interbedded with siltstone	BC=11 29 50	12"											
75			BC=29 50/3"	8"											
	20														
70															
	25														
65															
	30														
60															

PROJECT NUMBER: 20181569.001A  
OFFICE FILTER: PLEASANTON  
GINT TEMPLATE: E:KLF\_STANDARD\_GINT\_LIBRARY\_2017.GLB  
GINT FILE: KLF\_gint\_master\_2017

 <p><b>KLEINFELDER</b> Bright People. Right Solutions.</p>	PROJECT NO.: 20181569	<b>BORING LOG B-1</b>	FIGURE
	DRAWN BY: MAP/JDS	CONTRA COSTA COMMUNITY COLLEGE NEW SCIENCE BUILDING 2600 MISSION BELL DRIVE SAN PABLO, CALIFORNIA	<b>A-4</b>
CHECKED BY: OK	DATE: 9/19/2017		
REVISD: -			PAGE: 1 of 2

PLOTTED: 10/03/2017 01:39 PM BY: JSala

**BORING LOG B-1**

**Date Begin - End:** 8/11/2017 **Drilling Co.-Lic.#:** Gregg - #CA107979  
**Logged By:** J. Anderson **Drill Crew:** Jeremy  
**Hor.-Vert. Datum:** Not Available **Drilling Equipment:** Truck Mounted M11 **Hammer Type - Drop:** 140 lb. Auto - 30 in.  
**Plunge:** -90 degrees **Drilling Method:** Hollow Stem Auger  
**Weather:** Cloudy **Exploration Diameter:** Approx. 6 in.

Approximate Elevation (feet)	Depth (feet)	Graphical Log	FIELD EXPLORATION				LABORATORY RESULTS							
			Lithologic Description	Sample Type	Blow Counts(BC)= Uncorr. Blows/6 in. Pocket Pen(PP)= Isf	Recovery (NR=No Recovery)	USCS Symbol	Water Content (%)	Dry Unit Wt. (pcf)	Passing #4 (%)	Passing #200 (%)	Liquid Limit	Plasticity Index (NP=NonPlastic)	Additional Tests/ Remarks
			Latitude: 37.96986° N Longitude: -122.33678° E Approximate Ground Surface Elevation (ft.): 92.00 Surface Condition: Asphalt											
55			<b>CLAYSTONE:</b> fine-grained, yellowish brown, moderately weathered, medium strong	BC=26 50	2"									
40			- light brownish gray, slightly weathered, medium strong to strong	BC=44 50/2"	8"									
50			The boring was terminated at approximately 40.5 ft. below ground surface. The boring was backfilled with cement grout on August 11, 2017.				<b>GROUNDWATER LEVEL INFORMATION:</b> Groundwater was not observed during drilling or after completion. <b>GENERAL NOTES:</b> The exploration location and elevation are approximate and were estimated by Kleinfelder.							

PROJECT NUMBER: 20181569.001A OFFICE FILTER: PLEASANTON  
 GINT FILE: Kf\_gint\_master\_2017 GINT TEMPLATE: E:KLF\_STANDARD\_GINT\_LIBRARY\_2017.GLB [KLF\_BORING/TEST PIT SOIL LOG]



PROJECT NO.: 20181569  
 DRAWN BY: MAP/JDS  
 CHECKED BY: OK  
 DATE: 9/19/2017  
 REVISED: -

**BORING LOG B-1**  
 CONTRA COSTA COMMUNITY COLLEGE  
 NEW SCIENCE BUILDING  
 2600 MISSION BELL DRIVE  
 SAN PABLO, CALIFORNIA

FIGURE  
**A-4**  
 PAGE: 2 of 2

PLOTTED: 10/03/2017 01:40 PM BY: JSala

**Date Begin - End:** 8/11/2017 **Drilling Co.-Lic.#:** Gregg - #CA107979 **BORING LOG B-2**  
**Logged By:** J. Anderson **Drill Crew:** Jeremy  
**Hor.-Vert. Datum:** Not Available **Drilling Equipment:** Truck Mounted M11 **Hammer Type - Drop:** 140 lb. Auto - 30 in.  
**Plunge:** -90 degrees **Drilling Method:** Hollow Stem Auger  
**Weather:** Cloudy **Exploration Diameter:** Approx. 6 in.

Approximate Elevation (feet)	Depth (feet)	Graphical Log	FIELD EXPLORATION				LABORATORY RESULTS								
			Lithologic Description	Sample Type	Blow Counts(BC)= Uncorr. Blows/6 in. Pocket Pen(PP)= Isf	Recovery (NR=No Recovery)	USCS Symbol	Water Content (%)	Dry Unit Wt. (pcf)	Passing #4 (%)	Passing #200 (%)	Liquid Limit	Plasticity Index (NP=NonPlastic)	Additional Tests/ Remarks	
			approximately 2-inches of asphalt												
			<b>Clayey SAND (SC):</b> fine to medium-grained sand, low plasticity, mottled yellowish brown, dry, medium dense												
90			<b>Lean CLAY (CL):</b> medium plasticity, yellowish brown, moist, very stiff	BC=10 12 14	12"			11.3	110.8						
	5		<b>CLAYSTONE:</b> fine-grained, yellowish brown, moderately weathered to highly weathered, weak to medium strong	BC=17 18 26	6"										
			reddish yellow, fragmented moderately weathered, weak to medium strong												
85															
	10			BC=16 14 50/4"	10"			9.5	118.9						
			olive brown, weak to medium strong	BC=14 36 50/5"	2"										Very hard drilling
80															
	15			BC=23 50	4"										
			- yellowish brown with reddish brown stains, moderately weathered, intensely fractured medium strong												
75															
	20			BC=13 14 20	2"										
			weak												
70															
	25			BC=11 18 34	10"										
			medium-grained, yellow, moderately weathered, weak, highly fractured, interbedded with subrounded gravel												
65															
	30														
60															

PROJECT NUMBER: 20181569.001A OFFICE FILTER: PLEASANTON  
 GINT TEMPLATE: E:KLF\_STANDARD\_GINT\_LIBRARY\_2017.GLB KLF\_BORING/TEST PIT SOIL LOG

	PROJECT NO.: 20181569	<b>BORING LOG B-2</b>  CONTRA COSTA COMMUNITY COLLEGE NEW SCIENCE BUILDING 2600 MISSION BELL DRIVE SAN PABLO, CALIFORNIA	FIGURE
	DRAWN BY: MAP/JDS		A-5
	CHECKED BY: OK		
	DATE: 9/19/2017		
	REVISED: -		PAGE: 1 of 2

PLOTTED: 10/03/2017 01:40 PM BY: JSala

**BORING LOG B-2**

**Date Begin - End:** 8/11/2017 **Drilling Co.-Lic.#:** Gregg - #CA107979  
**Logged By:** J. Anderson **Drill Crew:** Jeremy  
**Hor.-Vert. Datum:** Not Available **Drilling Equipment:** Truck Mounted M11 **Hammer Type - Drop:** 140 lb. Auto - 30 in.  
**Plunge:** -90 degrees **Drilling Method:** Hollow Stem Auger  
**Weather:** Cloudy **Exploration Diameter:** Approx. 6 in.

Approximate Elevation (feet)	Depth (feet)	Graphical Log	FIELD EXPLORATION				LABORATORY RESULTS							
			Lithologic Description	Sample Type	Blow Counts(BC)= Uncorr. Blows/6 in. Pocket Pen(PP)= Isf	Recovery (NR=No Recovery)	USCS Symbol	Water Content (%)	Dry Unit Wt. (pcf)	Passing #4 (%)	Passing #200 (%)	Liquid Limit	Plasticity Index (NP=NonPlastic)	Additional Tests/ Remarks
55			CLAYSTONE: fine-grained, yellowish brown, moderately weathered to highly weathered, weak to medium strong fine-grained, light brownish gray, weak to medium strong, highly fractured	BC=9	3"									
40				BC=21 50										
50		The boring was terminated at approximately 41 ft. below ground surface. The boring was backfilled with cement grout on August 11, 2017.			<b>GROUNDWATER LEVEL INFORMATION:</b> Groundwater was not observed during drilling or after completion. <b>GENERAL NOTES:</b> The exploration location and elevation are approximate and were estimated by Kleinfelder.									

PROJECT NUMBER: 20181569.001A OFFICE FILTER: PLEASANTON  
 GINT FILE: Kf\_gint\_master\_2017 GINT TEMPLATE: E:KLF\_STANDARD\_GINT\_LIBRARY\_2017.GLB [KLF\_BORING/TEST PIT SOIL LOG]



PROJECT NO.: 20181569  
 DRAWN BY: MAP/JDS  
 CHECKED BY: OK  
 DATE: 9/19/2017  
 REVISED: -

**BORING LOG B-2**  
  
 CONTRA COSTA COMMUNITY COLLEGE  
 NEW SCIENCE BUILDING  
 2600 MISSION BELL DRIVE  
 SAN PABLO, CALIFORNIA

FIGURE  
  
**A-5**  
  
 PAGE: 2 of 2

PLOTTED: 10/03/2017 01:40 PM BY: JSala

**Date Begin - End:** 8/18/2017 **Drilling Co.-Lic.#:** Gregg - #CA107979 **BORING LOG B-3**  
**Logged By:** J. Anderson **Drill Crew:** Jeremy and Leo  
**Hor.-Vert. Datum:** Not Available **Drilling Equipment:** D42 **Hammer Type - Drop:** 140 lb. Auto - 30 in.  
**Plunge:** -90 degrees **Drilling Method:** Hollow Stem Auger  
**Weather:** Overcast **Exploration Diameter:** Approx. 6 in.

Approximate Elevation (feet)	Depth (feet)	Graphical Log	FIELD EXPLORATION				LABORATORY RESULTS							
			Lithologic Description	Sample Type	Blow Counts(BC)= Uncorr. Blows/6 in. Pocket Pen(PP)= Isf	Recovery (NR=No Recovery)	USCS Symbol	Water Content (%)	Dry Unit Wt. (pcf)	Passing #4 (%)	Passing #200 (%)	Liquid Limit	Plasticity Index (NP=NonPlastic)	Additional Tests/ Remarks
			Latitude: 37.96965° N Longitude: -122.33695° E Approximate Ground Surface Elevation (ft.): 80.00 Surface Condition: Grass											
			<b>Sandy Lean CLAY (CL):</b> medium plasticity, olive brown, moist, very stiff, (FILL)	BC=3 8 13	12"							27	12	
	75		<b>Lean CLAY with Sand (CL):</b> medium plasticity, olive brown, moist, very stiff, (FILL)	BC=4 8 12	11"									
	70		<b>Sandy Lean CLAY (CL):</b> medium plasticity, yellowish brown, moist, stiff	BC=2 4 7	12"		26.8	94.7						TXUU: c = 1.25 ksf
	65		<b>Clayey SAND (SC):</b> non-plastic to low plasticity, yellowish brown, moist, loose	BC=4 4 5	12"	SC				49	33	18		
	60		<b>CLAYSTONE:</b> fine-grained, olive brown, weak to medium strong, interbedded with siltstone	BC=20 42 50/5"	11"									
	55		light gray, medium strong to strong	BC=40 50/5"	11"									
	50		moderately to slightly weathered, weak, highly fractured	BC=20 25 26	12"									

PROJECT NUMBER: 20181569.001A  
 OFFICE FILTER: PLEASANTON  
 GINT TEMPLATE: E:KLF\_STANDARD\_GINT\_LIBRARY\_2017.GLB [KLF\_BORING/TEST PIT SOIL LOG]

	PROJECT NO.: 20181569	<b>BORING LOG B-3</b>  CONTRA COSTA COMMUNITY COLLEGE NEW SCIENCE BUILDING 2600 MISSION BELL DRIVE SAN PABLO, CALIFORNIA	FIGURE
	DRAWN BY: MAP/JDS		A-6
	CHECKED BY: OK		
	DATE: 9/19/2017		
	REVISED: -		PAGE: 1 of 2

PLOTTED: 10/03/2017 01:40 PM BY: JSala

**Date Begin - End:** 8/18/2017 **Drilling Co.-Lic.#:** Gregg - #CA107979 **BORING LOG B-3**  
**Logged By:** J. Anderson **Drill Crew:** Jeremy and Leo  
**Hor.-Vert. Datum:** Not Available **Drilling Equipment:** D42 **Hammer Type - Drop:** 140 lb. Auto - 30 in.  
**Plunge:** -90 degrees **Drilling Method:** Hollow Stem Auger  
**Weather:** Overcast **Exploration Diameter:** Approx. 6 in.

Approximate Elevation (feet)	Depth (feet)	Graphical Log	FIELD EXPLORATION				LABORATORY RESULTS							
			Lithologic Description	Sample Type	Blow Counts(BC)= Uncorr. Blows/6 in. Pocket Pen(PP)= Isf	Recovery (NR=No Recovery)	USCS Symbol	Water Content (%)	Dry Unit Wt. (pcf)	Passing #4 (%)	Passing #200 (%)	Liquid Limit	Plasticity Index (NP=NonPlastic)	Additional Tests/ Remarks
			CLAYSTONE: fine-grained, olive gray, weak		BC=18 27 30	12"								
40	40		olive, medium strong		BC=17 36 50/5"									
<p>The boring was terminated at approximately 41.5 ft. below ground surface. The boring was backfilled with cement grout on August 18, 2017.</p> <p><b>GROUNDWATER LEVEL INFORMATION:</b> Groundwater was not observed during drilling or after completion.</p> <p><b>GENERAL NOTES:</b> The exploration location and elevation are approximate and were estimated by Kleinfelder.</p>														

PROJECT NUMBER: 20181569.001A OFFICE FILTER: PLEASANTON  
 GINT TEMPLATE: EKLF\_STANDARD\_GINT\_LIBRARY\_2017.GLB [ \_KLF\_BORING/TEST PIT/ SOIL LOG ]

	PROJECT NO.: 20181569	<b>BORING LOG B-3</b>  CONTRA COSTA COMMUNITY COLLEGE NEW SCIENCE BUILDING 2600 MISSION BELL DRIVE SAN PABLO, CALIFORNIA	FIGURE
	DRAWN BY: MAP/JDS		A-6
	CHECKED BY: OK		
	DATE: 9/19/2017		
	REVISED: -		PAGE: 2 of 2

PLOTTED: 10/03/2017 01:40 PM BY: JSala

<b>Date Begin - End:</b> 8/18/2017	<b>Drilling Co.-Lic.#:</b> Gregg - #CA107979	<b>BORING LOG B-4</b>
<b>Logged By:</b> J. Anderson	<b>Drill Crew:</b> Jeremy and Leo	
<b>Hor.-Vert. Datum:</b> Not Available	<b>Drilling Equipment:</b> D42	<b>Hammer Type - Drop:</b> 140 lb. Auto - 30 in.
<b>Plunge:</b> -90 degrees	<b>Drilling Method:</b> Hollow Stem Auger	
<b>Weather:</b> Overcast	<b>Exploration Diameter:</b> Approx. 6 in.	

Approximate Elevation (feet)	Depth (feet)	Graphical Log	FIELD EXPLORATION				LABORATORY RESULTS								
			Latitude: 37.96953° N Longitude: -122.33673° E Approximate Ground Surface Elevation (ft.): 80.00 Surface Condition: Grass		Sample Type	Blow Counts(BC)= Uncorr. Blows/6 in. Pocket Pen(PP)= Isf	Recovery (NR=No Recovery)	USCS Symbol	Water Content (%)	Dry Unit Wt. (pcf)	Passing #4 (%)	Passing #200 (%)	Liquid Limit	Plasticity Index (NP=NonPlastic)	Additional Tests/ Remarks
			Lithologic Description												
			<p><b>Lean Fat CLAY with Sand (CL):</b> medium to high plasticity, olive brown, moist, hard, (FILL)</p>	<p>BC=11 13 16 PP=4.4.5+</p>	<p>11"</p>										
	75		<p><b>Lean CLAY with Sand (CL):</b> medium plasticity, olive brown, moist, hard, (FILL)</p>	<p>BC=9 12 23 PP=4.5</p>	<p>12"</p>							43	28		
	70		<p>increase in sand content, very stiff, organics, brick fragments with gravel and brick at 11.5 feet</p>	<p>BC=9 11 12 PP=1.5-1.75</p>											
	65		<p><b>Clayey GRAVEL with Sand (GC):</b> dark brown, moist, medium dense, fine to coarse gravel</p>	<p>BC=17 18 12</p>											
	60		<p><b>Clayey SAND with Gravel (SC):</b> medium to coarse-grained, olive brown, moist, medium dense</p>									16			
	55		<p><b>Sandy CLAYSTONE:</b> fine-grained, olive, weak to medium strong, moderately weathered, interbedded with siltstone</p>	<p>BC=20 27 25</p>	<p>12"</p>										
	50		<p>medium strong</p>	<p>BC=18 33 48</p>	<p>12"</p>										
			<p>medium strong to strong</p>	<p>BC=27 50/5"</p>											
			<p>The boring was terminated at approximately 31 ft. below ground surface. The boring was backfilled with cement grout on August 18, 2017.</p>				<p><b>GROUNDWATER LEVEL INFORMATION:</b> Groundwater was not observed during drilling or after completion. <b>GENERAL NOTES:</b> The exploration location and elevation are approximate and were estimated by Kleinfelder.</p>								

PROJECT NUMBER: 20181569.001A  
OFFICE FILTER: PLEASANTON  
GINT TEMPLATE: E:KLF\_STANDARD\_GINT\_LIBRARY\_2017.GLB  
GINT FILE: KLF\_gint\_master\_2017

	PROJECT NO.: 20181569	<b>BORING LOG B-4</b>  CONTRA COSTA COMMUNITY COLLEGE NEW SCIENCE BUILDING 2600 MISSION BELL DRIVE SAN PABLO, CALIFORNIA	FIGURE
	DRAWN BY: MAP/JDS		<b>A-7</b>
	CHECKED BY: OK		
	DATE: 9/19/2017		
	REVISED: -		PAGE: 1 of 1

**APPENDIX B**  
**Laboratory Results**

---

**LIST OF ATTACHMENTS**

The following figures are attached and complete this appendix.

	<b><u>Figure</u></b>
Laboratory Test Result Summary.....	Figure B-1
Atterberg Limits.....	Figure B-2
Triaxial Compression Tests .....	Figures B-3 thru B-5

Exploration ID	Depth (ft.)	Sample Description	Water Content (%)	Dry Unit Wt. (pcf)	Sieve Analysis (%)			Atterberg Limits			Additional Tests
					Passing 3/4"	Passing #4	Passing #200	Liquid Limit	Plastic Limit	Plasticity Index	
B-1	2.5	YELLOWISH BROWN SANDY LEAN CLAY WITH GRAVEL (CL)	18.9	109.7							
B-1	6.0	OLIVE BROWN SANDY LEAN CLAY (CL)	19.1	108.8							TXUU: c = 2.12 ksf
B-1	11.0	REDDISH YELLOW MOTTLED SANDY LEAN CLAY (CL)	14.0	115.8							TXUU: c = 2.55 ksf
B-2	2.5	YELLOWISH BROWN LEAN CLAY (CL)	11.3	110.8							
B-2	11.0	REDDISH YELLOW CLAYSTONE	9.5	118.9							
B-3	2.5	OLIVE BROWN CLAYEY SAND (SC)						27	15	12	
B-3	11.0	YELLOWISH BROWN SANDY LEAN CLAY (CL)	26.8	94.7							TXUU: c = 1.25 ksf
B-3	16.0	OLIVE BROWN CLAYEY SAND (SC)					49	33	15	18	
B-4	6.0	OLIVE BROWN LEAN CLAY WITH SAND (CL)						43	15	28	
B-4	16.0	OLIVE BROWN CLAYEY SAND WITH GRAVEL (SC)					16				

Refer to the Geotechnical Evaluation Report or the supplemental plates for the method used for the testing performed above.  
NP = NonPlastic



PROJECT NO.: 20181569  
DRAWN BY: MAP/JDS  
CHECKED BY: OK  
DATE: 9/19/2017  
REVISED: -



**LABORATORY TEST RESULT SUMMARY**  
CONTRA COSTA COMMUNITY COLLEGE  
NEW SCIENCE BUILDING  
2600 MISSION BELL DRIVE  
SAN PABLO, CALIFORNIA

FIGURE  
**B-1**



Total	
c =	2.12 ksf

Specimen Shear Picture

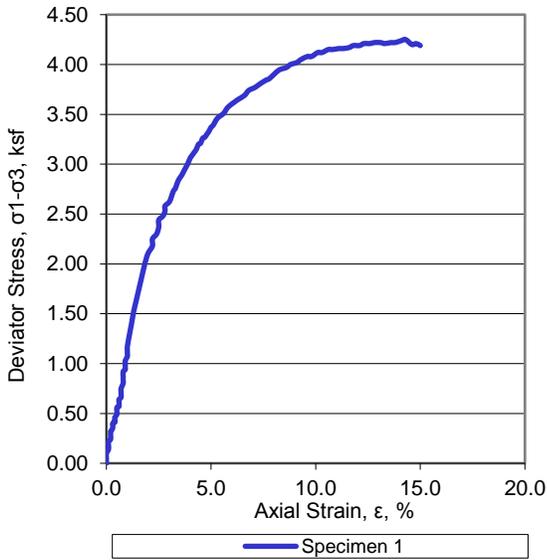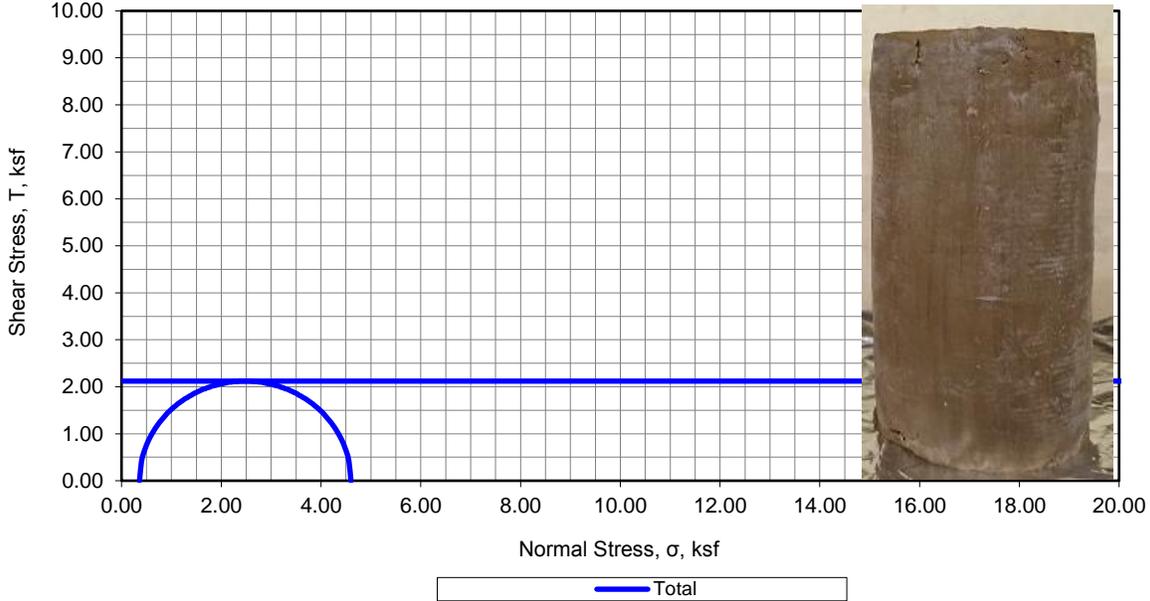

Specimen No.		1
Initial	Diameter, in	D <sub>o</sub> 2.39
	Height, in	H <sub>o</sub> 5.69
	Water Content, %	w <sub>o</sub> 19.1
	Dry Density, lbs/ft <sup>3</sup>	γ <sub>d</sub> 108.8
	Saturation, %	S <sub>o</sub> 97
Void Ratio		e <sub>o</sub> 0.519
Minor Principal Stress, ksf		σ <sub>3</sub> 0.36
Maximum Deviator Stress, ksf		(σ <sub>1</sub> -σ <sub>3</sub> ) <sub>max</sub> 4.25
Time to (σ <sub>1</sub> -σ <sub>3</sub> ) <sub>max</sub> , min		t <sub>f</sub> 14.33
Deviator Stress @ 15% Axial Strain, ksf		(σ <sub>1</sub> -σ <sub>3</sub> ) <sub>15%</sub> 4.19
Ultimate Deviator Stress, ksf		(σ <sub>1</sub> -σ <sub>3</sub> ) <sub>ult</sub> na
Rate of strain, %/min		'ε 1.00
Axial Strain at Failure, %		ε <sub>f</sub> 14.33



Description of Specimen: Olive Brown Sandy Lean Clay (CL)	
Amount of Material Finer than the No. 200, %:	nm
LL: nm	PL: nm
PI: nm	G <sub>s</sub> : 2.65 Assumed
Specimen Type: Undisturbed	Test Method: ASTM D2850

<b>Membrane correction applied</b>	
Boring:	B-1
Sample:	2C
Depth, ft:	6.0
Test Date:	9/8/17
Remarks: nm= not measured, na = not applicable	

	Project No.:	20181569	<b>TRIAXIAL COMPRESSION TEST (UU)</b>	<b>FIGURE B-3</b>
	Date:	9/11/17		
	Entry By:	CP	CONTRA COSTA COMMUNITY COLLEGE NEW SCIENCE BUILDING 2600 MISSION BELL DRIVE SAN PABLO, CALIFORNIA	
	Checked By:	CP		
File Name:	HL10558			

Total	
c =	2.55 ksf

Specimen Shear Picture

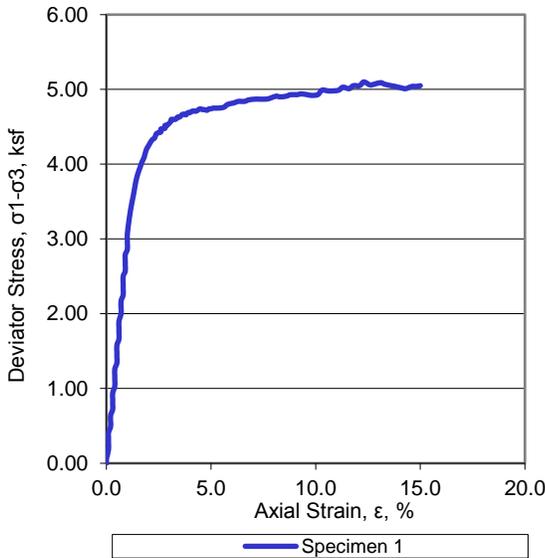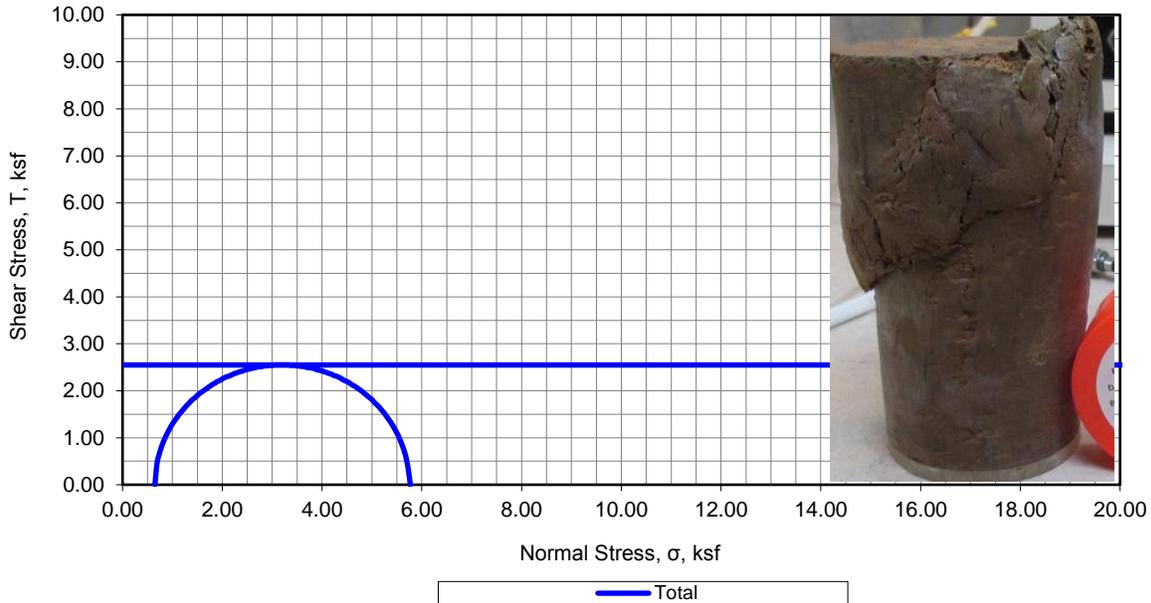

Specimen No.		1
Initial	Diameter, in	D <sub>0</sub> 2.43
	Height, in	H <sub>0</sub> 5.67
	Water Content, %	w <sub>0</sub> 14.0
	Dry Density, lbs/ft <sup>3</sup>	γ <sub>d0</sub> 115.8
	Saturation, %	S <sub>0</sub> 87
Void Ratio		e <sub>0</sub> 0.428
Minor Principal Stress, ksf		σ <sub>3</sub> 0.65
Maximum Deviator Stress, ksf		(σ <sub>1</sub> -σ <sub>3</sub> ) <sub>max</sub> 5.10
Time to (σ <sub>1</sub> -σ <sub>3</sub> ) <sub>max</sub> , min		t <sub>f</sub> 12.33
Deviator Stress @ 15% Axial Strain, ksf		(σ <sub>1</sub> -σ <sub>3</sub> ) <sub>15%</sub> 5.05
Ultimate Deviator Stress, ksf		(σ <sub>1</sub> -σ <sub>3</sub> ) <sub>ult</sub> na
Rate of strain, %/min		'ε 1.00
Axial Strain at Failure, %		ε <sub>f</sub> 12.33

Description of Specimen: Brown Lean Clay with Sand (CL)	
Amount of Material Finer than the No. 200, %:	nm
LL: nm	PL: nm
PI: nm	G <sub>S</sub> : 2.65 Assumed
Specimen Type: Undisturbed	Test Method: ASTM D2850

<b>Membrane correction applied</b>	
Boring:	B-1
Sample:	3C
Depth, ft:	11.0
Test Date:	9/8/17
Remarks: nm= not measured, na = not applicable	





Project No.:	20181569
Date:	9/11/17
Entry By:	CP
Checked By:	CP
File Name:	HL10558

**TRIAXIAL COMPRESSION TEST (UU)**  
 CONTRA COSTA COMMUNITY COLLEGE  
 NEW SCIENCE BUILDING  
 2600 MISSION BELL DRIVE  
 SAN PABLO, CALIFORNIA

FIGURE  
**B-4**

Total	
c =	1.25 ksf

Specimen Shear Picture

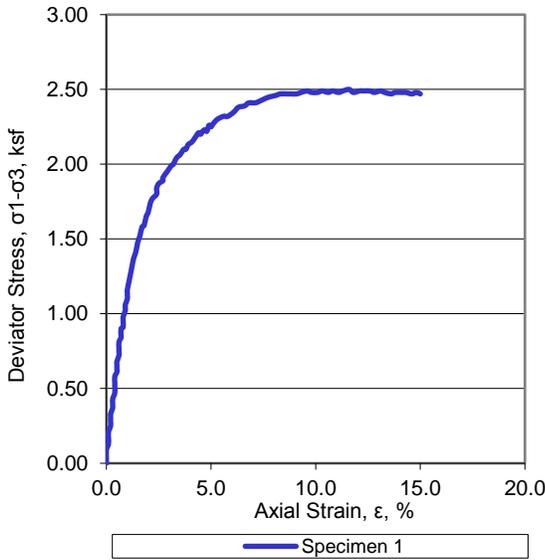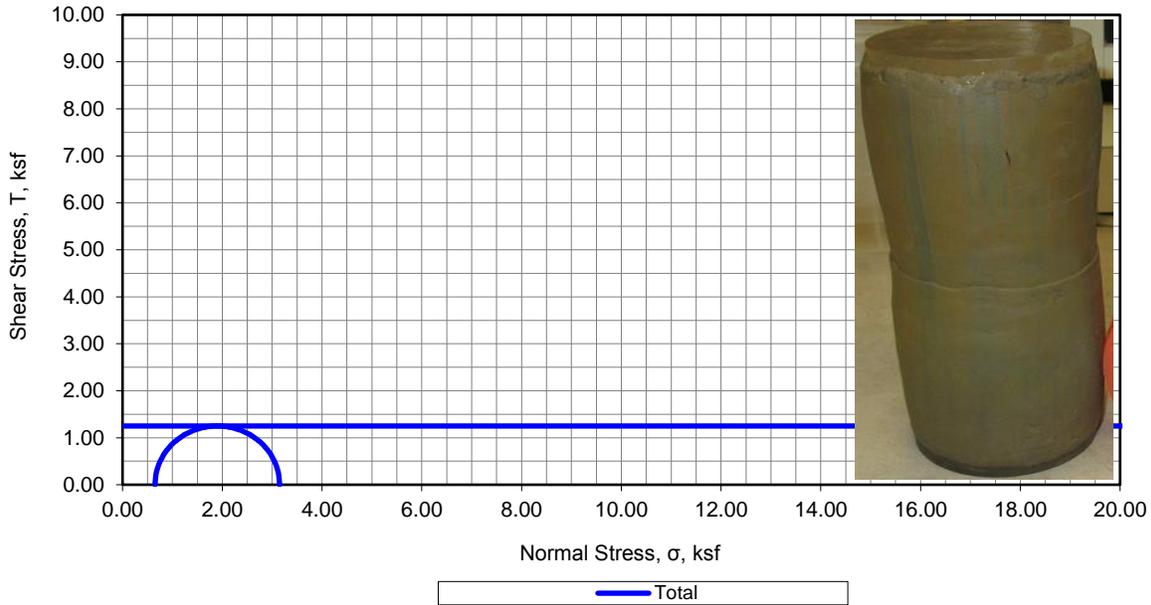

Specimen No.		1
Initial	Diameter, in	D <sub>0</sub> 2.43
	Height, in	H <sub>0</sub> 5.70
	Water Content, %	w <sub>0</sub> 26.8
	Dry Density, lbs/ft <sup>3</sup>	γ <sub>d0</sub> 94.7
	Saturation, %	S <sub>0</sub> 95
	Void Ratio	e <sub>0</sub> 0.747
Minor Principal Stress, ksf		σ <sub>3</sub> 0.65
Maximum Deviator Stress, ksf		(σ <sub>1</sub> -σ <sub>3</sub> ) <sub>max</sub> 2.50
Time to (σ <sub>1</sub> -σ <sub>3</sub> ) <sub>max</sub> , min		t <sub>f</sub> 11.58
Deviator Stress @ 15% Axial Strain, ksf		(σ <sub>1</sub> -σ <sub>3</sub> ) <sub>15%</sub> 2.47
Ultimate Deviator Stress, ksf		(σ <sub>1</sub> -σ <sub>3</sub> ) <sub>ult</sub> na
Rate of strain, %/min		'ε 1.00
Axial Strain at Failure, %		ε <sub>f</sub> 11.58

Description of Specimen: Brown Lean Clay (CL)

Amount of Material Finer than the No. 200, %: nm

LL: nm PL: nm PI: nm G<sub>S</sub>: 2.65 Assumed Specimen Type: Undisturbed Test Method: ASTM D2850

**Membrane correction applied**

Boring:	B-3	Remarks: nm= not measured, na = not applicable
Sample:	3C	
Depth, ft:	11.0	
Test Date:	9/8/17	



Project No.:	20181569
Date:	9/11/17
Entry By:	CP
Checked By:	CP
File Name:	HL10558

**TRIAXIAL COMPRESSION TEST (UU)**  
 CONTRA COSTA COMMUNITY COLLEGE  
 NEW SCIENCE BUILDING  
 2600 MISSION BELL DRIVE  
 SAN PABLO, CALIFORNIA

FIGURE

**B-5**

## **APPENDIX C**

### **Boring Logs and Trench Logs from Previous Kleinfelder Studies**

---

- Kleinfelder, 2003, Subsurface Fault Investigation, Proposed Addition to the Student Activities Building
- Kleinfelder, 2004, Geotechnical Investigation Report, Student Activities Building Addition
- Kleinfelder, 2007, Subsurface Fault Investigation at the Existing Student Activities Building
- Kleinfelder, 2008, Subsurface Fault Investigation in Vicinity of the Existing Humanities Building
- Kleinfelder, 2011, Geotechnical Investigation Report, Campus Center

**Kleinfelder, 2003, Subsurface Fault Investigation, Proposed Addition to the  
Student Activities Building**


### UNIT DESCRIPTION

- ① LEAN CLAY (CL) with sand, gravel, and cobbles, black (7.5YR 2.5/1), moist, hard, slightly porous, prismatic, contains a stoneline with clast lithologies comprised of subrounded Tertiary volcanics (basalt and rhyolite) measuring up to 6-inches in diameter (Holocene alluvium)
- ② Sandy LEAN/FAT CLAY with sand and gravel (CL-CH), dark gray (10YR 4/1), moist, hard, sand and gravel clasts are angular to subrounded and are comprised of sandstone, chert, vein quartz, siliceous shale and Tertiary volcanics (Holocene/Pleistocene alluvium)
- ③ LEAN/FAT CLAY (CL/CH) with sand and gravel, dark grayish brown (10YR 4/2), moist, hard, prismatic, contains angular to subrounded gravels that are composed of Mesozoic variegated chert and sandstone (Pleistocene alluvium)
- ④ Clayey SILT (ML) with sand and gravel, olive brown (2.5YR 4/4), moist, hard, contains veinlets of white carbonate, gravels are angular to subrounded Mesozoic clasts (Pleistocene alluvium)
- ⑤ SANDSTONE with interbeds of siltstone, claystone, and conglomerate, laminated locally, moist, gray to light brown, highly weathered, widely fractured, weak to friable, oxide stained, horizontal to gently inclined bedding towards the south, contained Teleoceras (Rhinoceras) scapula fossil fragment similar to the late Hemphillian (Late Miocene) fauna from the Pinole Tuff. (Correlated to the Late Miocene Garrity Member of the Contra Costa Group Bedrock).
- ⑥ CLAYEY GRAVEL (GC) with sand, damp to moist, dense to very dense, oxidized clayey coating surrounds gravels, gravels are subrounded to rounded Mesozoic graywacke, variegated chert, siliceous shale and Tertiary volcanics (pleistocene channel deposit)
- ⑦ CLAYSTONE with trace gravel, olive, moist, foliated, plastic, reddish stain throughout, grades upward into sandstone, polished (Garrity Member of the Contra Costa Group Bedrock)
- ⑧ LEAN CLAY (CL) with sand and silt, very dark brown to black, moist, hard, prismatic, minor gravel within (Holocene/Pleistocene alluvium)

# TRENCH T-1

## SOUTHEAST FACE

### N70E

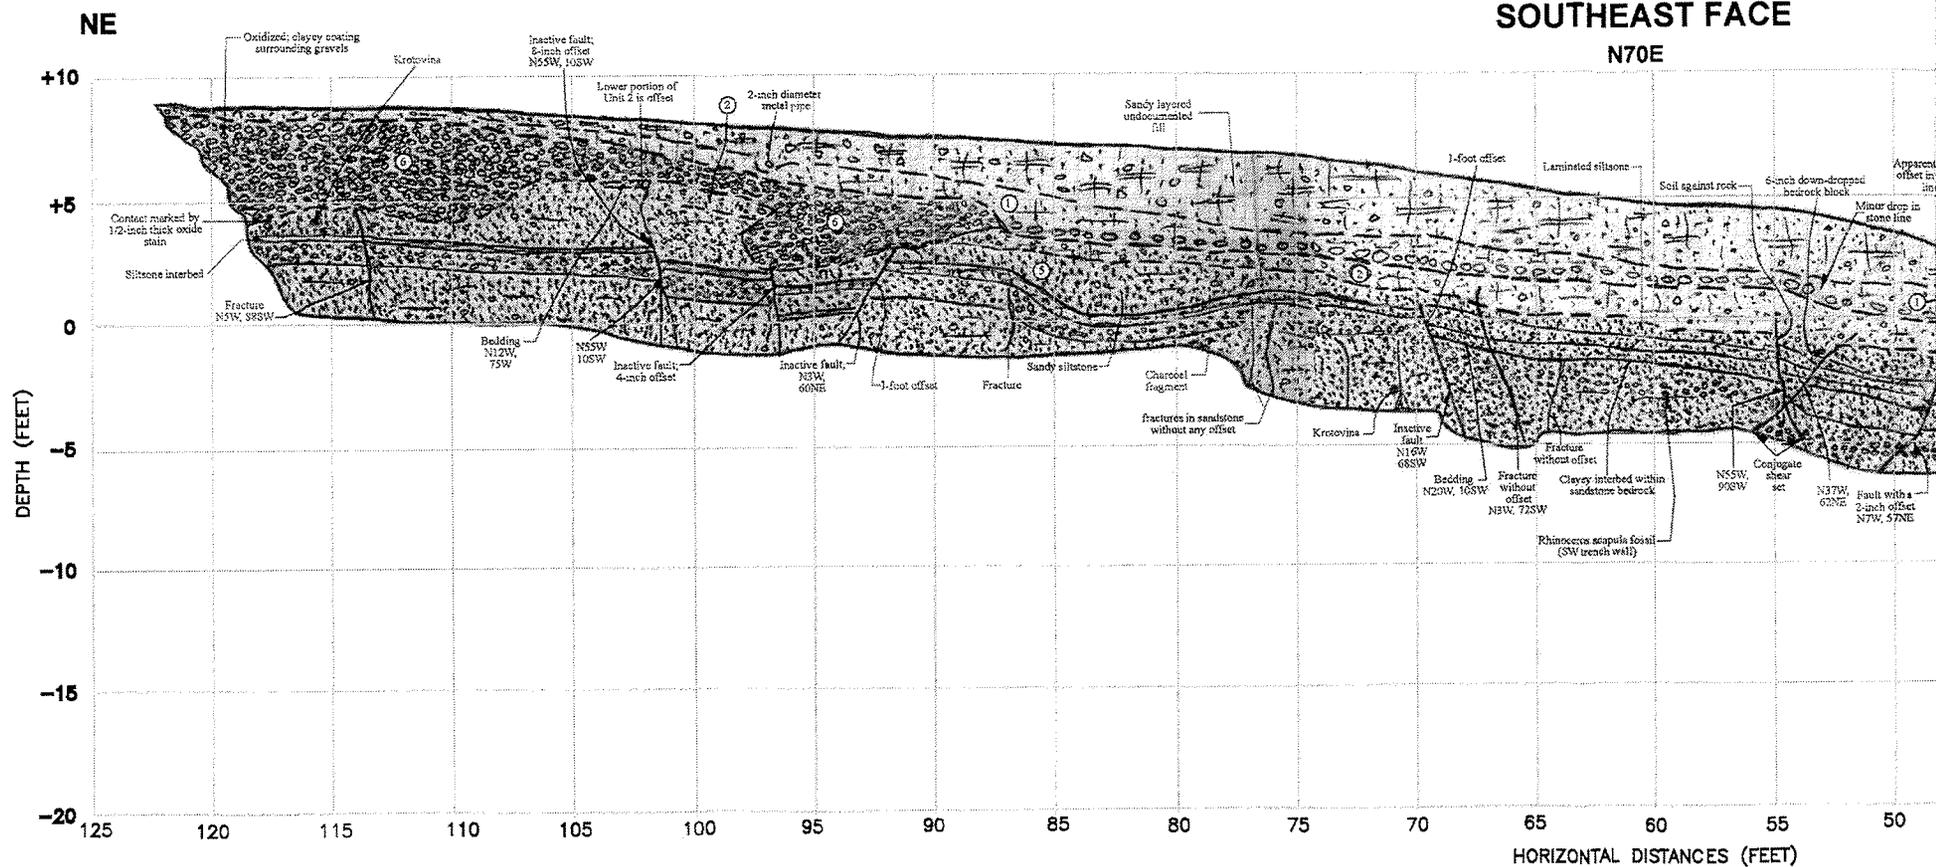



**TRENCH T-2**

# TRENCH T-1

## SOUTHEAST FACE

N70E

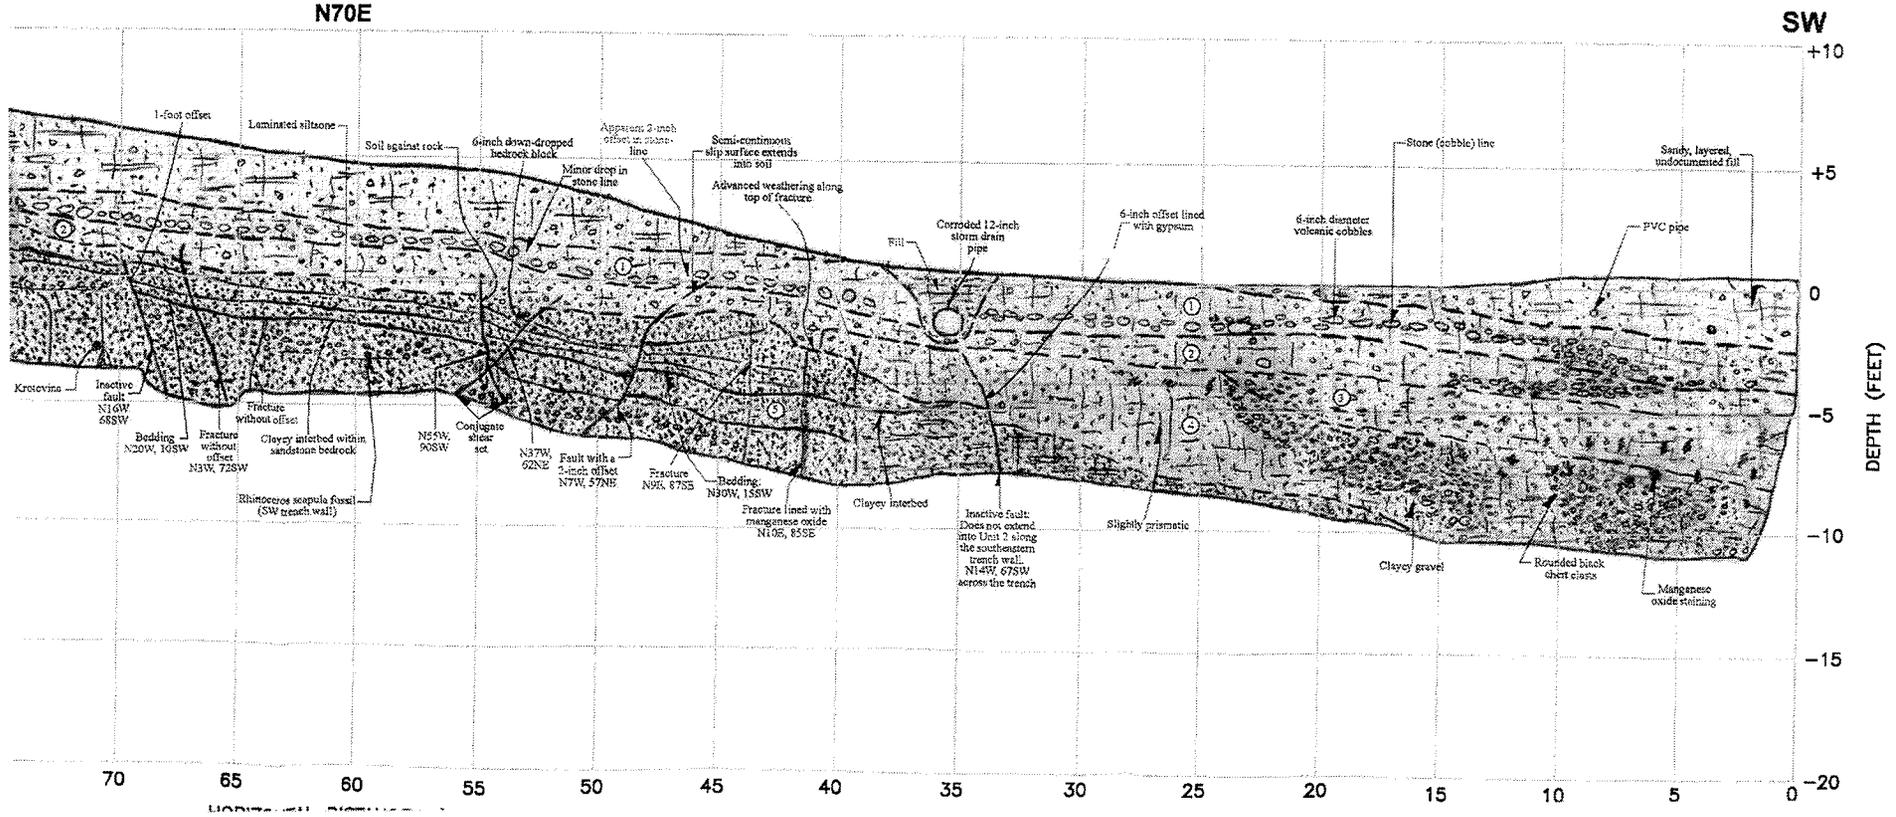


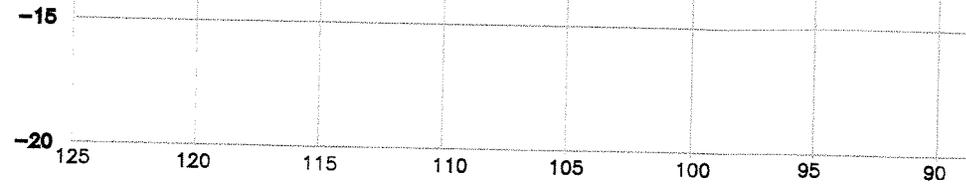

NE

Overlap with Trench T-3

# TRENCH T-2

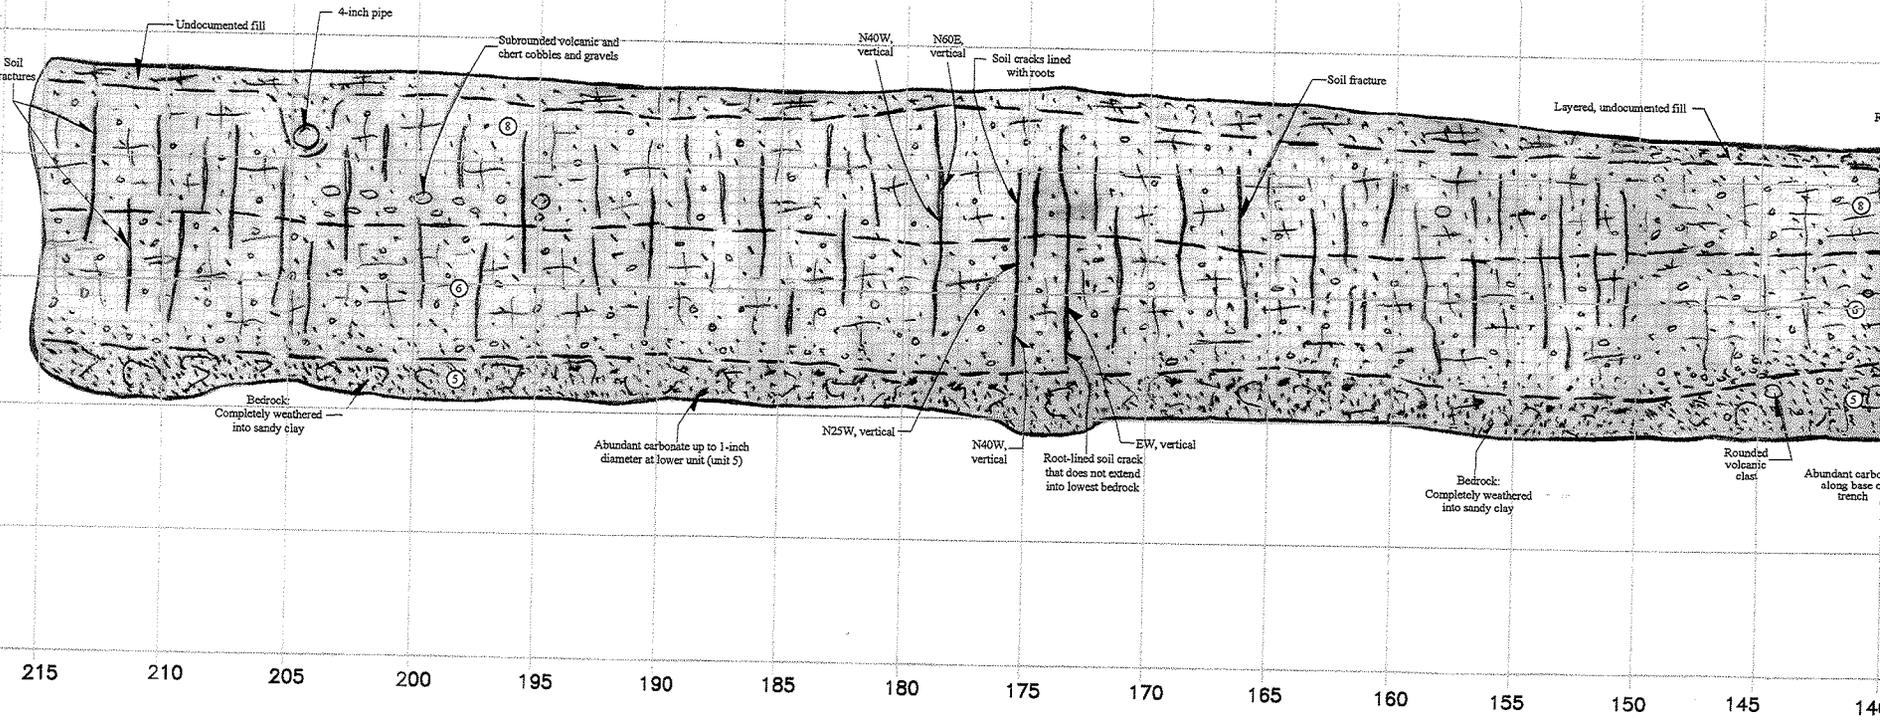

-15


-20

125 120 115 110 105 100 95 90 85 80 75 70 65

HORIZIC

# TRENCH T-2

# TRE SOU

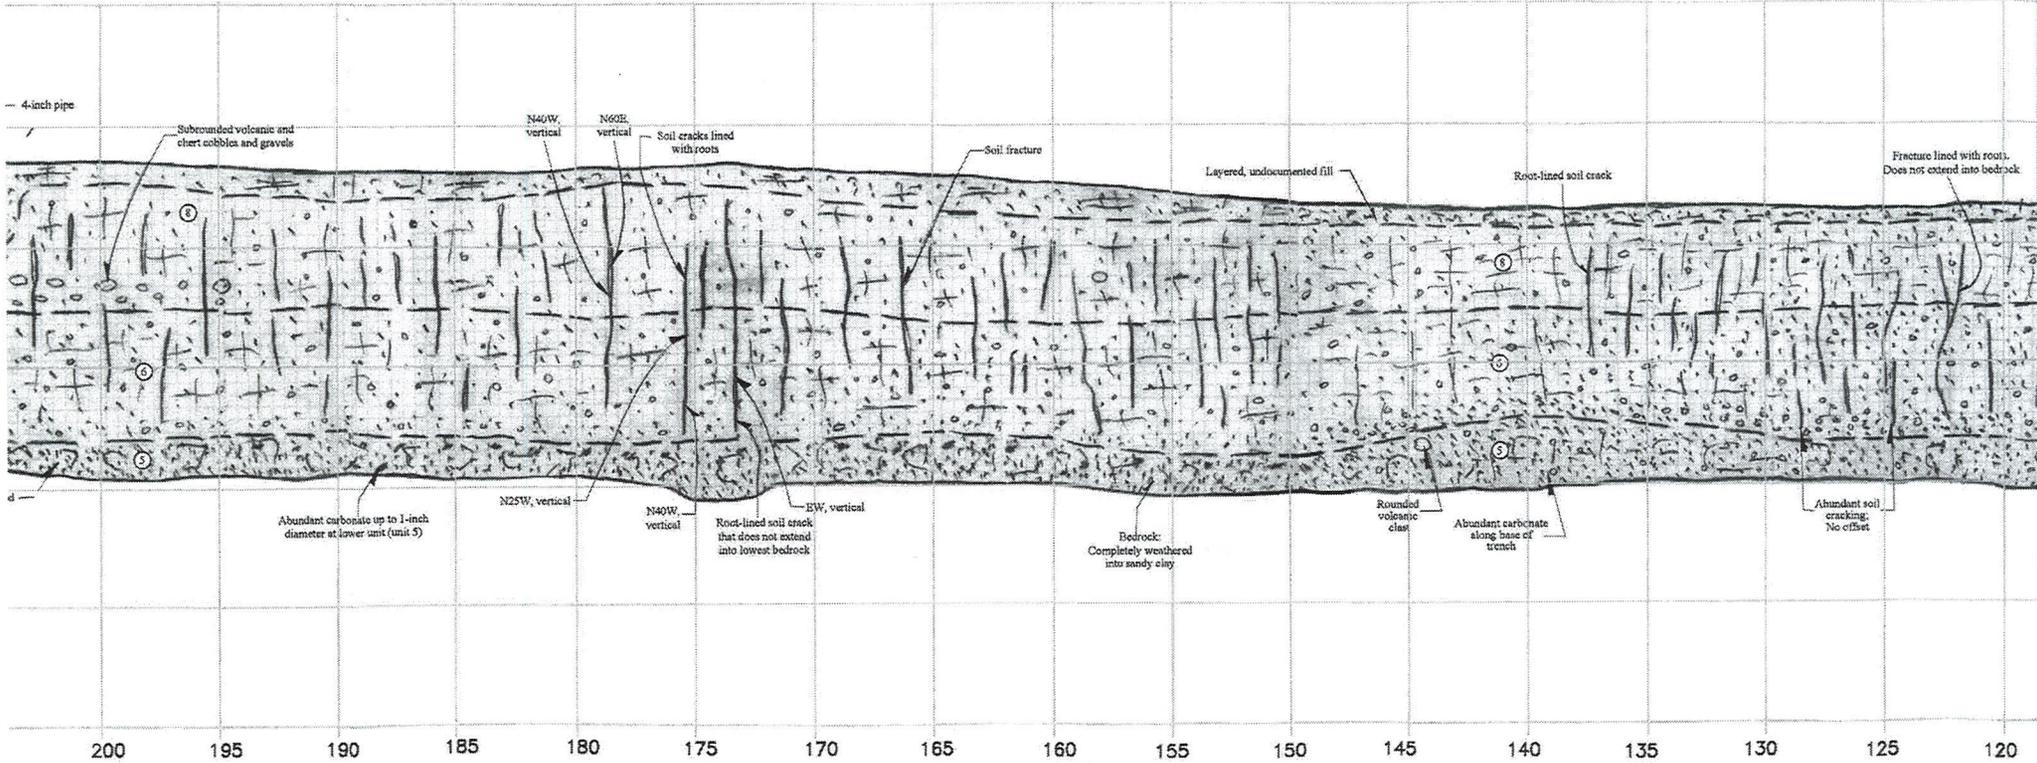


75 70 65 60 55 50 45 40 35 30 25 20 15 10 5 0 -20

HORIZONTAL DISTANCES (FEET)

# TRENCH T-2


## SOUTHEAST FACE

N36E

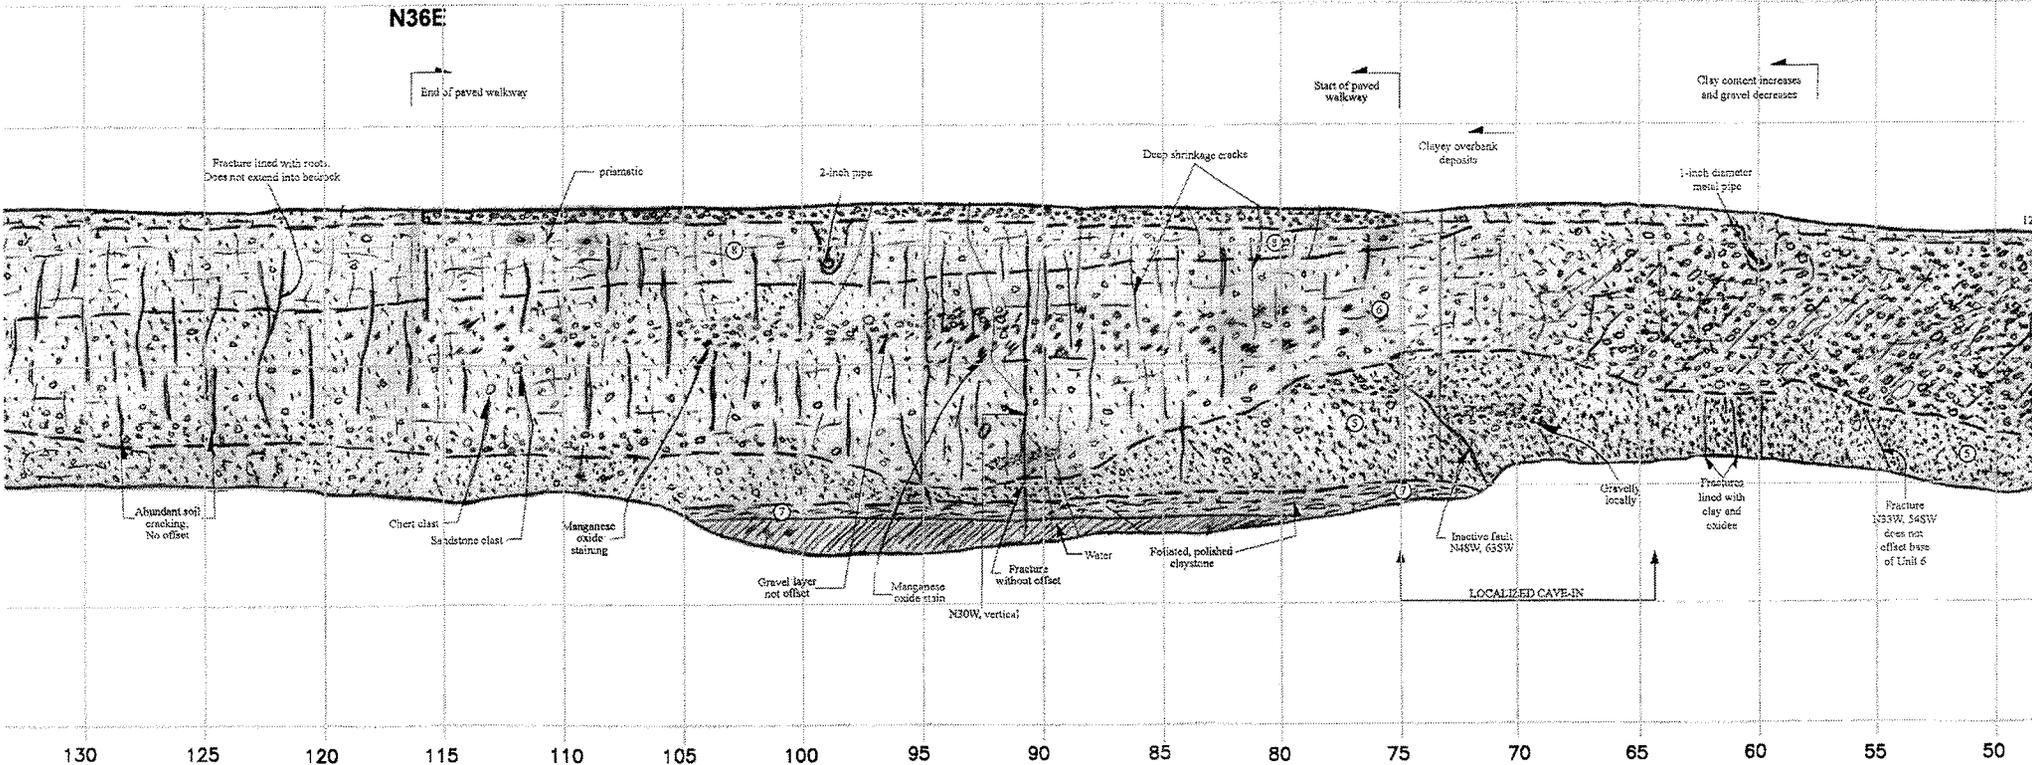


HORIZONTAL DISTANCES (FEET)

# TRENCH T-2

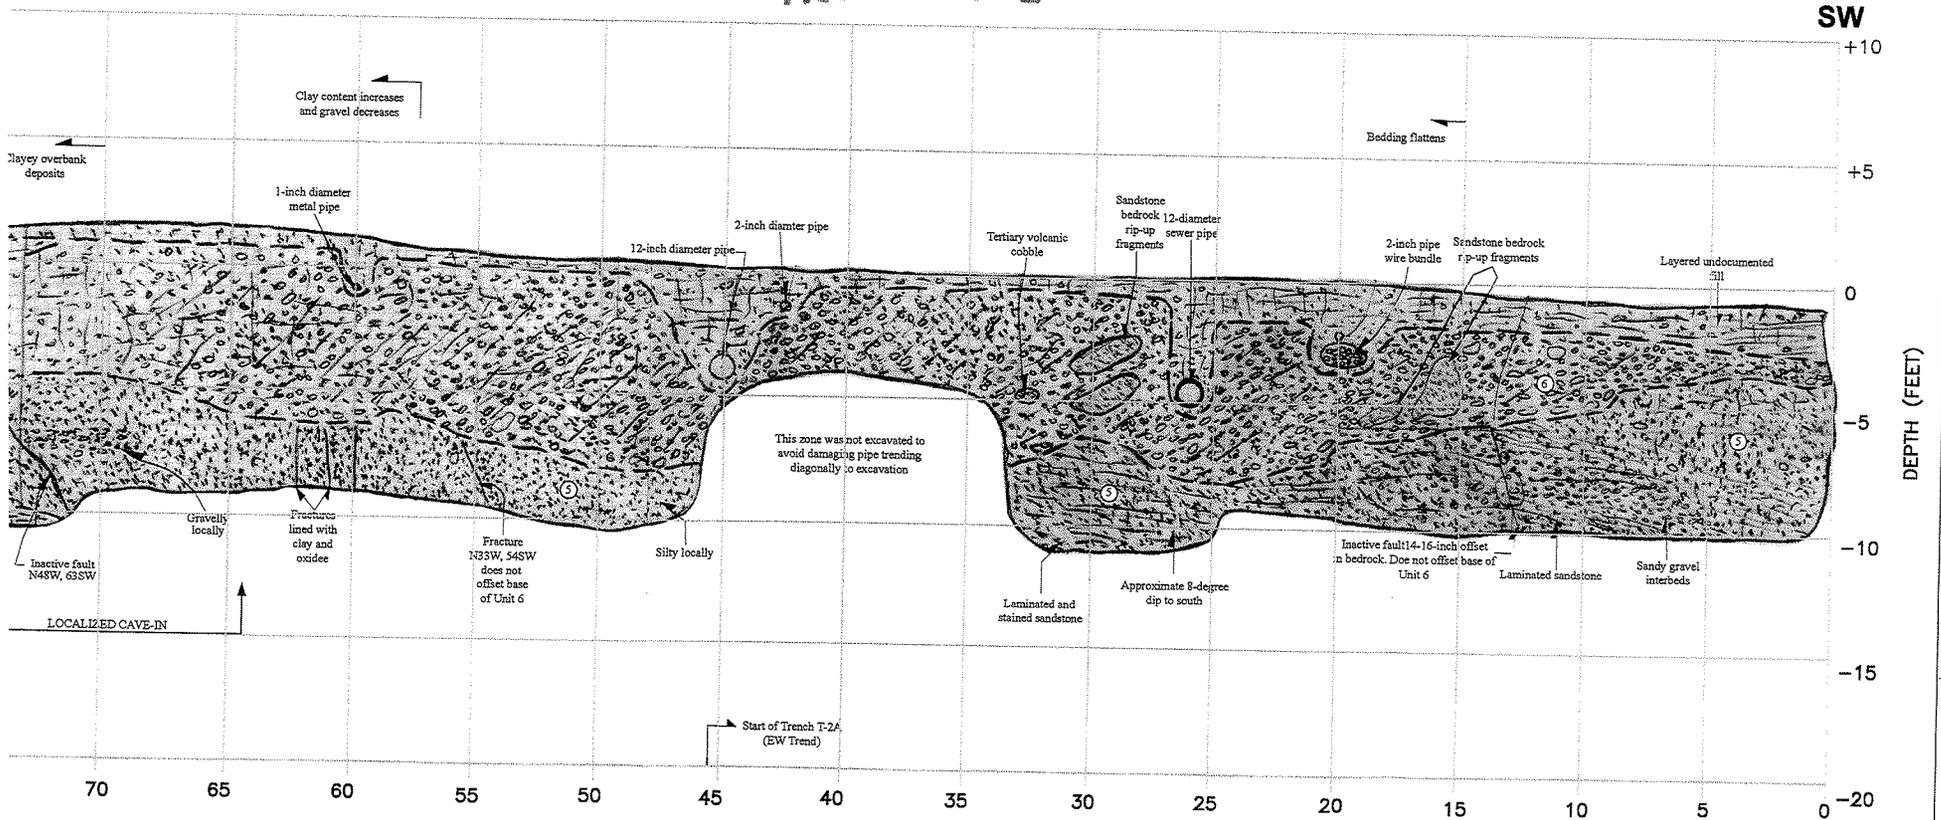

# TRENCH T-2A

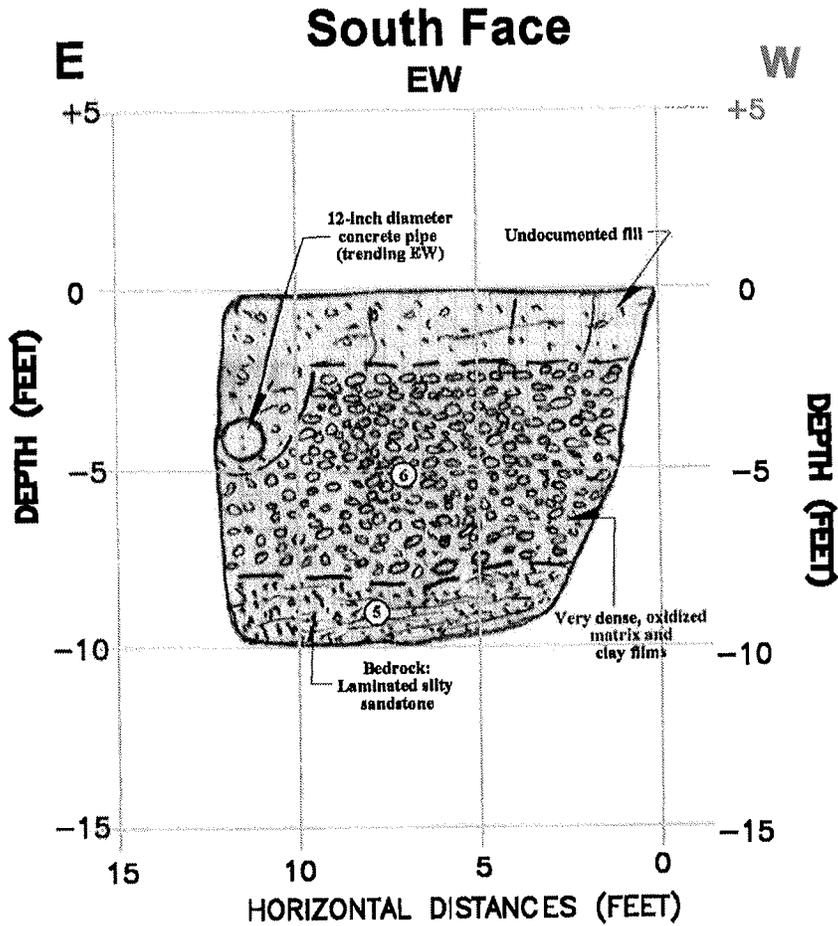

# TRENCH T-3

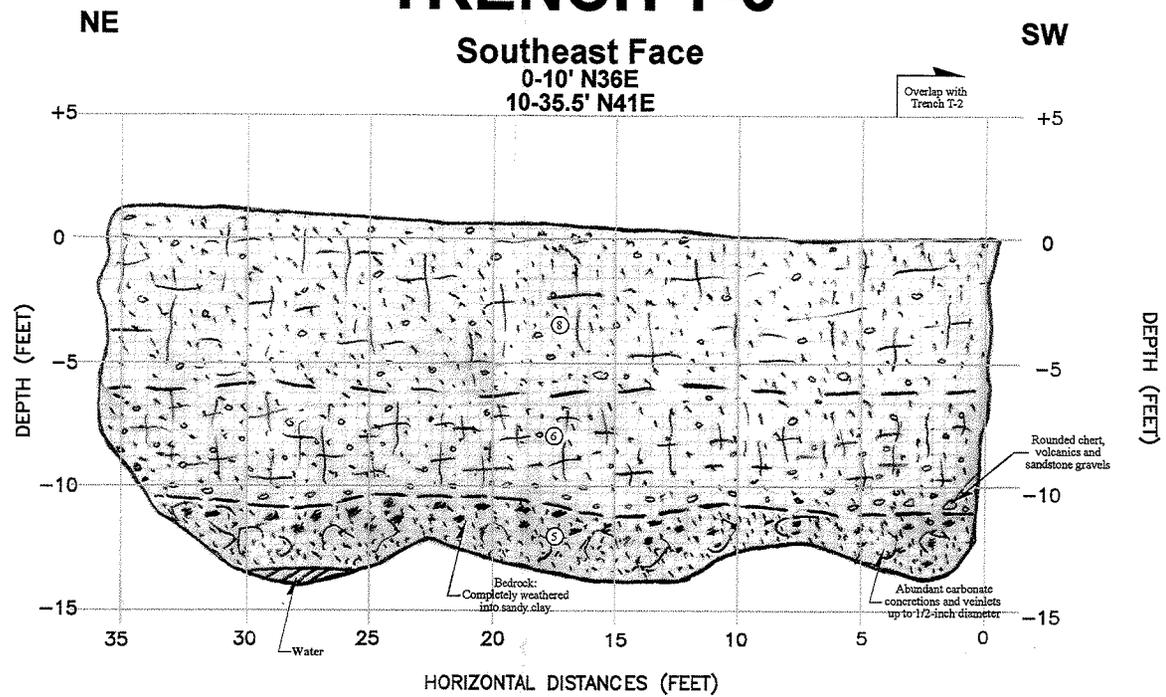


PLATE NO

DATE


NE

# TRENCH T-4

SOUTHEAST FACE

0-14' N86E  
14' - End N65E

SI

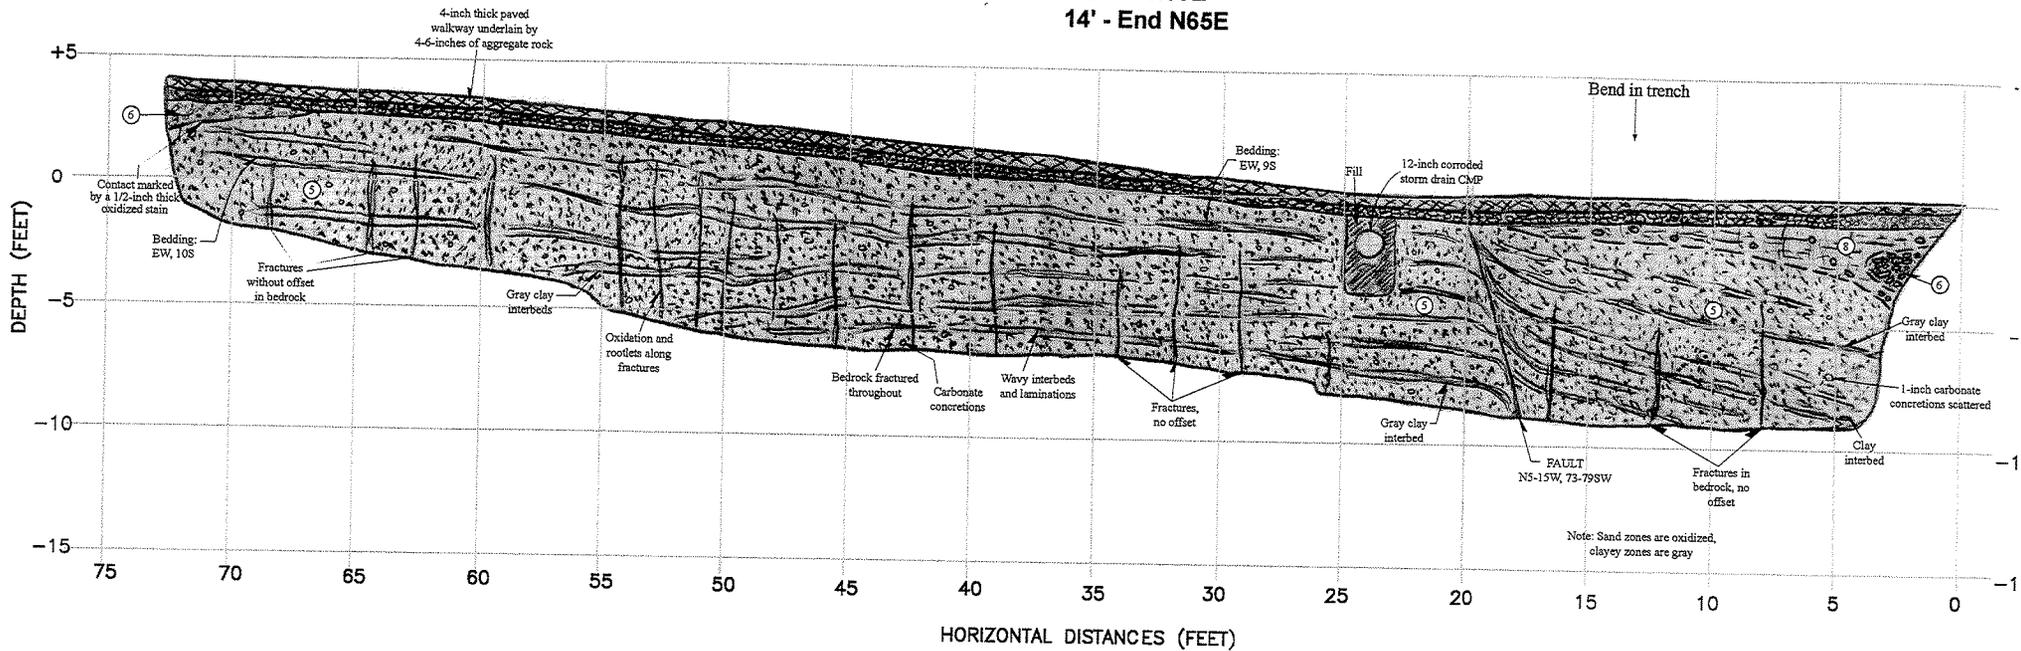


## LOGS OF TRENCH T-1, TRENCH T-2, TRENCH T-2A, TRENCH T-3 AND TRENCH T-4

PROPOSED STUDENT ACTIVITIES BUILDING ADDITION  
CONTRA COSTA COMMUNITY COLLEGE  
SAN PABLO, CALIFORNIA

**Kleinfelder, 2004, Geotechnical Investigation Report, Student Activities Building  
Addition**

## UNIFIED SOIL CLASSIFICATION SYSTEM

MAJOR DIVISIONS		LTR	ID	DESCRIPTION	MAJOR DIVISIONS		LTR	ID	DESCRIPTION
COARSE GRAINED SOILS	GRAVEL AND GRAVELLY		GW	Well-graded gravels or gravel with sand, little or no fines.	FINE GRAINED SOILS	SILTS AND CLAYS		ML	Inorganic silts and very fine sands, rock flour or clayey silts with slight plasticity.
			GP	Poorly-graded gravels or gravel with sand, little or no fines.				CL	Inorganic lean clays of low to medium plasticity, gravelly clays, sandy clays, silty clays.
			GM	Silty gravels, silty gravel with sand mixture.				OL	Organic silts and organic silt-clays of low plasticity.
			GC	Clayey gravels, clayey gravel with sand mixture.				MH	Inorganic elastic silts, micaceous or diatomaceous or silty soils.
	SAND AND SANDY		SW	Well-graded sands or gravelly sands, little or no fines.	SILTS AND CLAYS		CH	Inorganic fat clays (high plasticity).	
			SP	Poorly-graded sands or gravelly sands, little or no fines.			OH	Organic clays of medium high to high plasticity.	
			SM	Silty sand.					
			SC	Clayey sand.		HIGHLY ORGANIC SOILS		Pt	Peat and other highly organic soils.

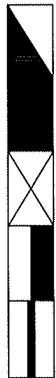

Modified California Sampler 2.5 inch O.D., 2.0 inch I.D.

Bulk Sample

California Sampler, 3.0 inch O.D., 2.5 inch I.D.

Shelby Tube 3.0 inch O.D.



Approximate water level first observed in boring. Time recorded in reference to a 24 hour clock.



Approximate water level observed in boring following drilling

PEN      Pocket Penetrometer reading, in tsf  
 TV:Su    Torvane shear strength, in ksf

LL	LIQUID LIMIT	TX	TRIAXIAL SHEAR
PI	PLASTICITY INDEX	CONSOL	CONSOLIDATION
%-#200	SIEVE ANALYSIS (#200 SCREEN)	R-Value	RESISTANCE VALUE
DS	DIRECT SHEAR	SE	SAND EQUIVALENT
C	COHESION (PSF)	EI	EXPANSION INDEX
PHI	FRICTION ANGLE	FS	FREE SWELL (U.S.B.R.)

**Notes:** Blow counts represent the number of blows a 140-pound hammer falling 30 inches required to drive a sampler through the last 12 inches of an 18 inch penetration, unless otherwise noted.

The lines separating strata on the logs represent approximate boundaries only. The actual transition may be gradual. No warranty is provided as to the continuity of soil strata between borings. Logs represent the soil section observed at the boring location on the date of drilling only.



PROJECT NO.      40698-GEO

### BORING LOG LEGEND

**Student Activities Building Addition  
 Contra Costa College  
 San Pablo, California**

PLATE

**B-1**

Date Completed: 2/17/04  
 Logged By: C. Melo  
 Total Depth: 25.0 ft

Drilling method: 6" Hollow Stem Auger  
 Hammer Wt: 140 lbs., 30" drop  
 Notes: Drilled in barren landscaping

Depth, ft	FIELD		LABORATORY				Pen, tsf	DESCRIPTION
	Sample	Blows/ft	Dry Density pcf	Moisture Content %	Compress. Strength tsf	Other Tests		
Surface Elevation: Estimated 80 feet (MSL)								
0							<b>SANDY LEAN CLAY with SILT (CL)</b> - dark brown mottled with gray-brown, low plasticity, fine grained sand, mottled, rootlets throughout, moist to very moist (Fill)	
2.8-3.7							<b>CLAYSTONE/SILTSTONE</b> - yellow-brown mottled with gray, completely weathered, friable, low to medium plasticity, fine grained sand, rootlets within, moist	
5	34						- gray with gray-brown mottling, calcium carbonate within, trace fine grained sand, slightly moist to moist	
7.5	75							
10	54		118	11		Direct Shear on Remold (see Plate C-2)		
15	85/11"		117	12			- yellow-brown, higher sand content - gray with gray-brown mottling	
20	50/3"						- no recovery	
25	43					LL=35; PI=21 (see Plate C-1)	- completely to highly weathered	
25							Boring terminated at 25 feet. No free water observed. Boring backfilled with grout.	
30								

L:\2004\04\PROJECTS\40698\40698.GPJ



**LOG OF BORING NO. K-1**  
 Student Activities Building Addition  
 Contra Costa College  
 San Pablo, California

PLATE  
**B-2**

PROJECT NO. 40698-GEO

Date Completed: 2/17/04

Drilling method: 6" Hollow Stem Auger

Logged By: C. Melo

Hammer Wt: 140 lbs., 30" drop

Total Depth: 24.0 ft

Notes: Drilled in lawn

Depth, ft	FIELD		LABORATORY				Pen. tsf	DESCRIPTION
	Sample	Blows/ft	Dry Density pcf	Moisture Content %	Compress. Strength tsf	Other Tests		
Surface Elevation: Estimated 75 feet (MSL)								
2.0							CLAYEY SILT with SAND (ML) - dark brown, mottled, low plasticity, fine grained sand, mottled, high organic content, very moist to wet (Fill)	
1.0-2.0							SANDY LEAN CLAY (CL) - yellow-brown with gray mottling, low to medium plasticity, stiff to very stiff, fine grained sand lenses, up to 1/4-inch subangular gravel, very moist  - stiff, high sand content, calcium carbonate within	
1.3-1.5							- rootlets within, black inclusions within	
1.3-1.6							- gray-brown with yellow-brown mottling, low plasticity, fine grained sand, up to 1-inch subrounded gravel, black inclusions within, iron-oxide, moist to very moist	
15			107	21		Passing #200=61%		
20							CLAYSTONE/SILTSTONE -olive-brown and gray mottled, completely to highly weathered, friable, medium plasticity, trace fine grained sand, slightly moist to moist	
25							Boring terminated at 24 feet. No free water observed. Boring backfilled with grout.	



**LOG OF BORING NO. K-2**

Student Activities Building Addition  
Contra Costa College  
San Pablo, California

PLATE

**B-3**

PROJECT NO. 40698-GEO

L:\2004\04\PROJECTS\40698\40698.GPJ

Date Completed: 2/17/04 Drilling method: 6" Hollow Stem Auger  
 Logged By: C. Melo Hammer Wt: 140 lbs., 30" drop  
 Total Depth: 15.0 ft Notes: Drilled in Amphitheatre Concrete Slab

Depth, ft	FIELD		LABORATORY				Pen, tsf	DESCRIPTION
	Sample	Blows/ft	Dry Density pcf	Moisture Content %	Compress. Strength tsf	Other Tests		
								Surface Elevation: Estimated 65 feet (MSL)
								CONCRETE - approximately 5 inches thick
								CLAYEY GRAVEL (GC) - approximately 2 inches thick
							2.0	SANDY LEAN CLAY (CL) - yellow-brown, low plasticity, very stiff, fine grained sand, moist to very moist
5	27						2.0-4.0	SILTY LEAN CLAY (CL) - gray-brown to gray, medium plasticity, very stiff, trace fine grained sand, black inclusions within, moist
			117	20			2.5-3.0	- gray, fine grained sand lenses within, possibly completely weathered claystone/siltstone - 1/4-inch rounded gravel
								CLAYSTONE/SILTSTONE - red and gray mottled, completely weathered, friable, low to medium plasticity, trace fine grained sand, calcium carbonate within, slightly moist to moist
10	28		98	20			3.0-4.5	
15	46						>4.5	- gray, completely to highly weathered, calcium carbonate
								Boring terminated at 15 feet. No free water observed. Boring backfilled with soil cuttings and 6 inches of Quikrete.
20	43							
25								
30								



**LOG OF BORING NO. K-3**

Student Activities Building Addition  
 Contra Costa College  
 San Pablo, California


PLATE

**B-4**


PROJECT NO. 40698-GEO

L:\2004\04\PROJECTS\40698\40698.GPJ

**Kleinfelder, 2007, Subsurface Fault Investigation at the Existing Student Activities Building**

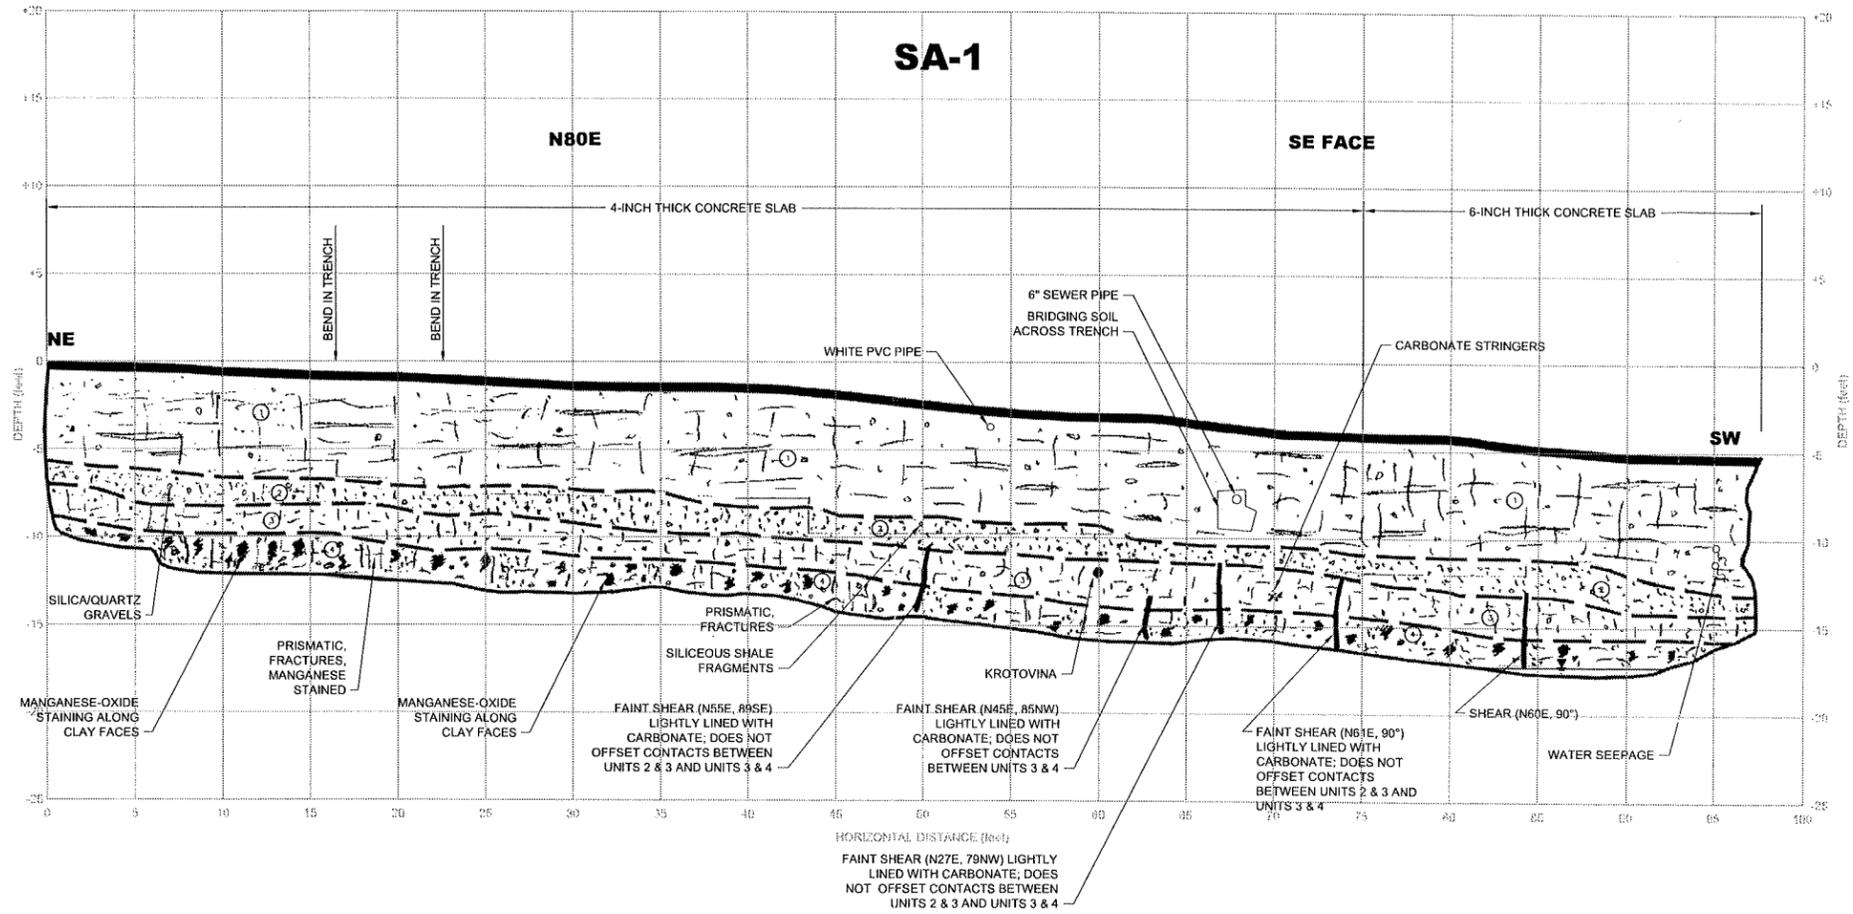

- ① **LEAN CLAY (CL)** - yellowish-brown to dark brown, moist, stiff, mottled, layered, trace sand and gravel (FILL)
- ② **SANDY LEAN CLAY (CL)** - black, moist, with silt, trace gravel (quartz and silica), rootlets (RESIDUAL SOIL)
- ③ **SANDY CLAYSTONE** - grayish blue to brown, highly to completely weathered, weak to plastic, trace sand and gravel (quartz, silica, volcanics and siliceous shale), subangular to subrounded gravel (UPPER PORTION OF GARRITY MEMBER BEDROCK)
- ④ **CLAYSTONE** - brown, highly weathered, weak, plastic, sandy locally, prismatic texture, manganese staining along clay faces, slightly mottled due to staining (GARRITY MEMBER - CONTRA COSTA GROUP BEDROCK)

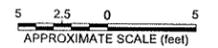

ATTACHED IMAGES: I:\Projects\2007\Projects\82074\GARRITY\T-1.dwg  
 ATTACHED RESOURCES: X:\Work\82074\GARRITY\T-1.dwg  
 CAD FILE: L:\2007\Projects\82074\GARRITY\T-1.dwg  
 LAYOUT: T-1

© by Kleinfelder Inc., 2007

DRAWN BY: LGS REVISIONS: CHECKED BY: SMD DATE: AUGUST 2007 APPROVED BY:	<b>LOG OF TRENCH SA-1</b>  STUDENT ACTIVITIES BUILDING CONTRA COSTA COMMUNITY COLLEGE SAN PABLO, CALIFORNIA	<b>KLEINFELDER</b>  7133 Koll Center Parkway, Suite 100 Pleasanton, CA 94566-3101 PH. (925) 484-1700 FAX. (925) 484-5838 www.kleinfelder.com	PLATE  <b>A-1</b>
PROJECT NO. 82074/REPORT FILE NAME: TRENCHES.dwg			

PLOTTED: 08 Aug 2007, 8:58am, jsals




**Kleinfelder, 2008, Subsurface Fault Investigation in Vicinity of the Existing  
Humanities Building**





ATTACHED IMAGES: Images: T-1.jpg Images: T-2.jpg Images: TP-1.jpg Images: TP-2.jpg Images: TP-3.jpg Images: TP-4.jpg  
 ATTACHED XREFS: XRef: Style A\_08x11; XRef: Style A\_11x36; XRef: Style A\_11x30  
 L:12008108PROJ CAD FILE: D:\PROJECTS\86352\ LAYOUT: TP-1

### TEST PIT TP-1

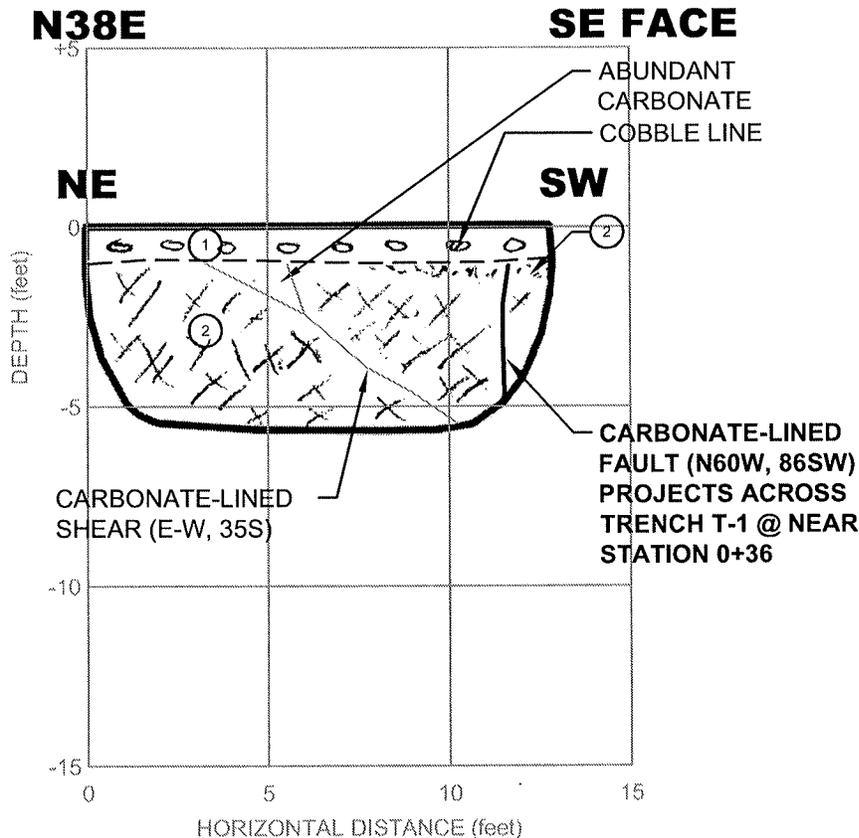


- ① **LEAN CLAY with SAND (CL)** - very dark brown, moist, stiff, subrounded gravel, clay film coats gravels/cobbles, rootlets (Holocene Age Residual Soil)
- ② **CLAYSTONE** - olive/gray, closely fractured, friable to weak, highly weathered, interbedded with sandstone, and conglomerate, abundant carbonate staining (Garrity Member - Contra Costa Group Bedrock)

LOGGED BY: Sadek Derrega & Omar Khan

<b>KLEINFELDER</b>  7133 Koll Center Parkway, Suite 100 Pleasanton, CA 94566 PH. (925) 484-1700 FAX. (925) 484-5838 www.kleinfelder.com	<b>LOG OF GEOLOGIC TEST PIT TP-1</b>	DRAWN BY: LGS/JDS
	HUMANITIES BUILDING CONTRA COSTA COMMUNITY COLLEGE 2900 MISSION BELL DRIVE SAN PABLO, CALIFORNIA	REVISED BY:
DRAWN: JAN 2008	APPROVED BY:	CHECKED BY: SMD PLATE
PROJECT NO. 86352	FILE NAME: TRENCH.dwg	<b>A-3</b>

ATTACHED IMAGES: Images: T-1.jpg Images: T-2.jpg Images: TP-1.jpg Images: TP-2.jpg Images: TP-3.jpg Images: TP-4.jpg  
 ATTACHED XREFS: XRef: Style A\_08x11; XRef: Style A\_11x36; XRef: Style A\_11x30  
 CAD FILE: D:\PROJECTS\86352\ LAYOUT: TP-2  
 L:12008\08PROJ

## TEST PIT TP-2

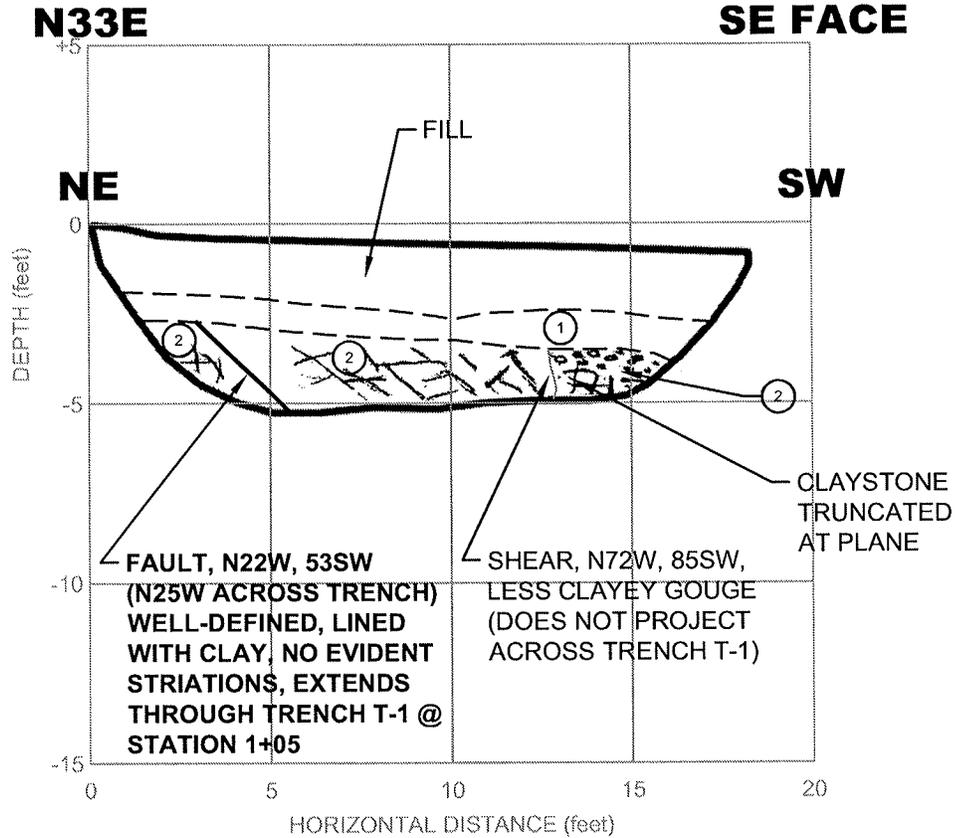


- ① **LEAN CLAY with SAND (CL)** - very dark brown, moist, stiff, subrounded gravel, clay film coats gravels/cobbles, rootlets (Holocene Age Residual Soil)
- ② **CLAYSTONE** - olive/gray, closely fractured, friable to weak, highly weathered, interbedded with sandstone, and conglomerate, abundant carbonate staining (Garrity Member - Contra Costa Group Bedrock)

<b>KLEINFELDER</b>  7133 Koll Center Parkway, Suite 100 Pleasanton, CA 94566 PH. (925) 484-1700 FAX. (925) 484-5838 www.kleinfelder.com	<b>LOG OF GEOLOGIC TEST PIT TP-2</b>	DRAWN BY: LGS/JDS
	HUMANITIES BUILDING CONTRA COSTA COMMUNITY COLLEGE 2900 MISSION BELL DRIVE SAN PABLO, CALIFORNIA	REVISED BY:  CHECKED BY: SMD PLATE
DRAWN: JAN 2008    APPROVED BY:	PROJECT NO. 86352    FILE NAME: TRENCH.dwg	<b>A-4</b>

ATTACHED IMAGES: Images: T-1.jpg Images: T-2.jpg Images: TP-1.jpg Images: TP-2.jpg Images: TP-3.jpg Images: TP-4.jpg  
 ATTACHED XREFS: XRef: Style A\_08x11; XRef: Style A\_11x36; XRef: Style A\_11x30  
 L:\2008\08PROJ CAD FILE: D:\PROJECTS\86352\ LAYOUT: TP-3

### TEST PIT TP-3

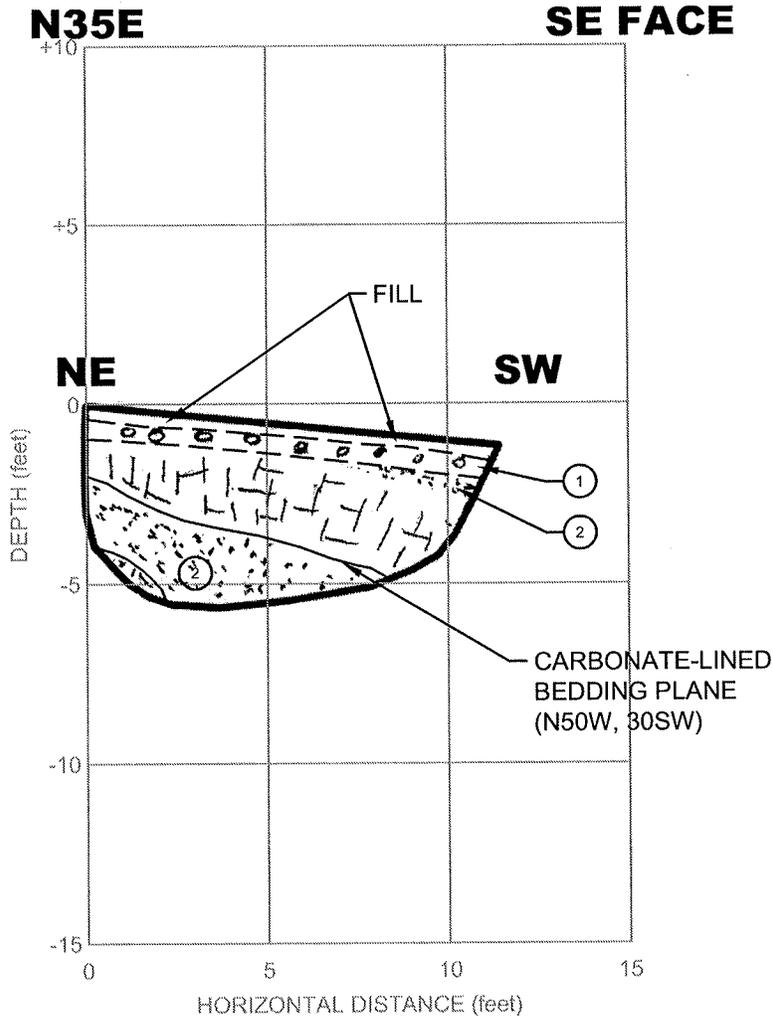

- ① **LEAN CLAY with SAND (CL)** - very dark brown, moist, stiff, subrounded gravel, clay film coats gravels/cobbles, rootlets (Holocene Age Residual Soil)
- ② **CLAYSTONE** - olive/gray, closely fractured, friable to weak, highly weathered, interbedded with sandstone, and conglomerate, abundant carbonate staining (Garrity Member - Contra Costa Group Bedrock)

LOGGED BY: Sadek Derrega & Omar Khan

## KLEINFELDER

7133 Koll Center Parkway, Suite 100  
 Pleasanton, CA 94566  
 PH. (925) 484-1700 FAX. (925) 484-5838  
 www.kleinfelder.com

### LOG OF GEOLOGIC TEST PIT TP-3

HUMANITIES BUILDING  
 CONTRA COSTA COMMUNITY COLLEGE  
 2900 MISSION BELL DRIVE  
 SAN PABLO, CALIFORNIA

DRAWN BY: LGS/JDS

REVISED BY:

CHECKED BY: SMD

PLATE

# A-5


DRAWN: JAN 2008

APPROVED BY:

PROJECT NO. 86352 FILE NAME: TRENCH.dwg

ATTACHED IMAGES: Images: T-1.jpg Images: T-2.jpg Images: T-1.jpg Images: TP-1.jpg Images: TP-2.jpg Images: TP-3.jpg Images: TP-4.jpg  
 ATTACHED XREFS: XRef: Style A\_08x11: XRef: Style A\_11x36: XRef: Style A\_11x30  
 L:12008108PROJ CAD FILE: D:\PROJECTS\86352\ LAYOUT: TP-4

## TEST PIT TP-4

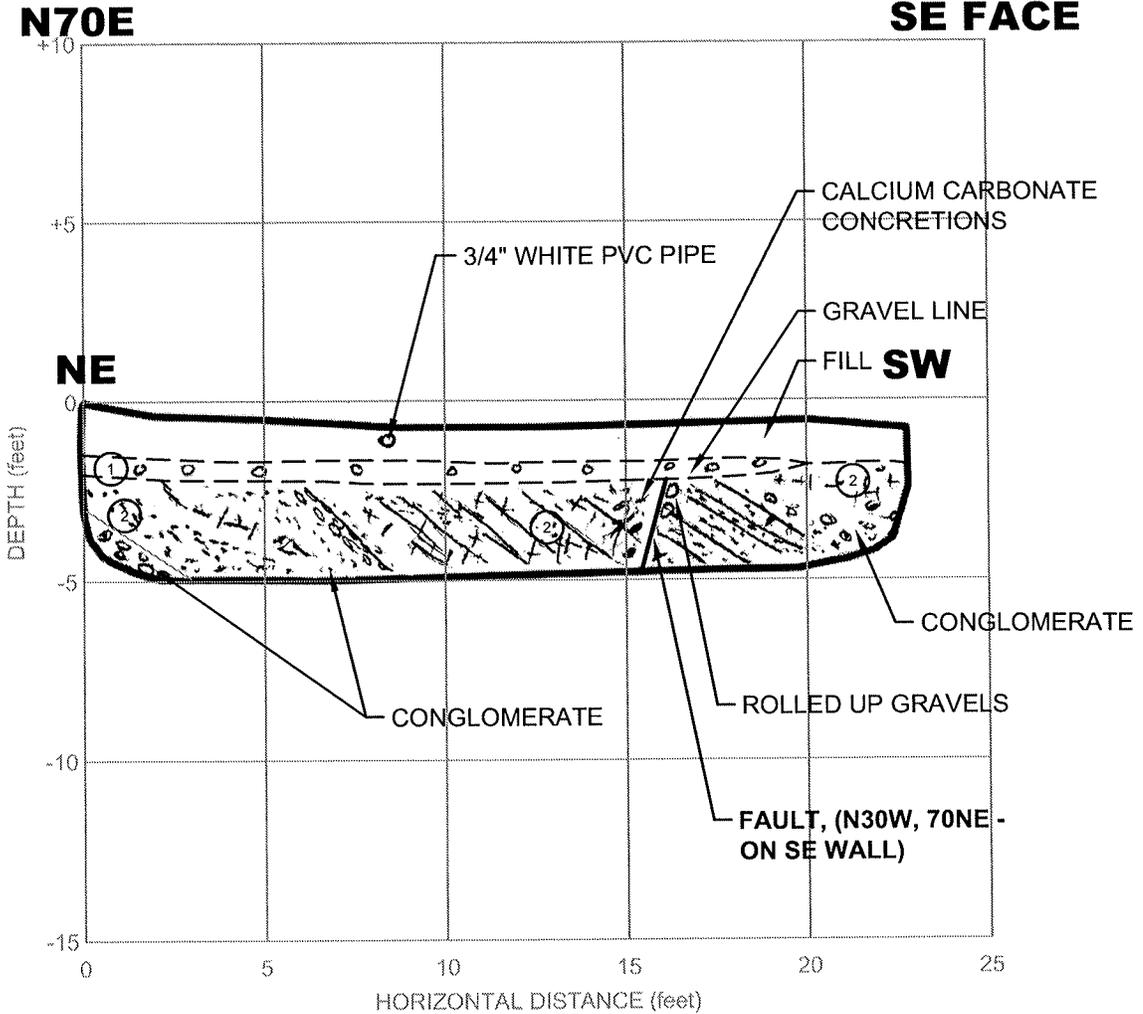

- ① **LEAN CLAY with SAND (CL)** - very dark brown, moist, stiff, subrounded gravel, clay film coats gravels/cobbles, rootlets (Holocene Age Residual Soil)
- ② **CLAYSTONE** - olive/gray, closely fractured, friable to weak, highly weathered, interbedded with sandstone, and conglomerate, abundant carbonate staining (Garrity Member - Contra Costa Group Bedrock)

LOGGED BY: Sadek Derrega & Omar Khan

<b>KLEINFELDER</b>  7133 Koll Center Parkway, Suite 100 Pleasanton, CA 94566 PH. (925) 484-1700 FAX. (925) 484-5838 www.kleinfelder.com	<b>LOG OF GEOLOGIC TEST PIT TP-4</b>	DRAWN BY: LGS/JDS REVISED BY:
	HUMANITIES BUILDING CONTRA COSTA COMMUNITY COLLEGE 2900 MISSION BELL DRIVE SAN PABLO, CALIFORNIA	CHECKED BY: SMD PLATE
DRAWN: JAN 2008	APPROVED BY:	PROJECT NO. 86352 FILE NAME: TRENCH.dwg

A-6

**Kleinfelder, 2011, Geotechnical Investigation Report, Campus Center**

# UNIFIED SOIL CLASSIFICATION SYSTEM

MAJOR DIVISIONS		LTR	ID	DESCRIPTION	MAJOR DIVISIONS	LTR	ID	DESCRIPTION
COARSE GRAINED SOILS	GRAVEL AND GRAVELLY		GW	Well-graded gravels or gravel with sand, little or no fines.	FINE GRAINED SOILS		ML	Inorganic silts and very fine sands, rock flour or clayey silts with slight plasticity.
			GP	Poorly-graded gravels or gravel with sand, little or no fines.			CL	Inorganic lean clays of low to medium plasticity, gravelly clays, sandy clays, silty clays.
			GM	Silty gravels, silty gravel with sand mixture.			OL	Organic silts and organic silt-clays of low plasticity.
			GC	Clayey gravels, clayey gravel with sand mixture.			MH	Inorganic elastic silts, micaceous or diatomaceous or silty soils.
	SAND AND SANDY		SW	Well-graded sands or gravelly sands, little or no fines.			CH	Inorganic fat clays (high plasticity).
			SP	Poorly-graded sands or gravelly sands, little or no fines.			OH	Organic clays of medium high to high plasticity.
			SM	Silty sand.			Pt	Peat and other highly organic soils.
			SC	Clayey sand.		HIGHLY ORGANIC SOILS		

### Physical Properties Criteria for Rock Descriptions

#### FRACTURE SPACING

VERY WIDELY FRACTURED	Greater than 6.0 feet
WIDELY FRACTURED	2.0 to 6.0 feet
MODERATELY FRACTURED	8.0 inches to 2.0 feet
CLOSELY FRACTURED	2.5 to 8.0 inches
INTENSELY FRACTURED	0.75 to 2.5 inches
CRUSHED	Less than 0.75 inches

#### BEDDING OR LAYERING

VERY THICK OR MASSIVE	Greater than 4.0 feet
THICK	2.0 to 4.0 feet
THIN	0.2 to 2.0 feet
VERY THIN	0.05 to 0.2 feet
LAMINATED	0.01 to 0.05 feet
THINLY LAMINATED	Less than 0.01 feet

#### WEATHERING

- FRESH - No visible sign of rock material weathering; perhaps slight discoloration on major discontinuity surfaces.
- SLIGHTLY WEATHERED - Discoloration indicates weathering of rock material and discontinuity surfaces. All the rock material may be discolored by weathering and may be somewhat weaker than in its fresh condition.
- MODERATELY WEATHERED - Less than half of the rock material is decomposed and/or disintegrated to a soil. Fresh or discolored rock is present either as a discontinuous framework or as corestones.
- HIGHLY WEATHERED - More than half of the rock material is decomposed and/or disintegrated to a soil. Fresh or discolored rock is present either as a discontinuous framework or as corestones.
- COMPLETELY WEATHERED - All rock material is decomposed and/or disintegrated to a soil. The original mass structure is still largely intact.

#### STRENGTH

- PLASTIC - Can be remolded with hands.
- FRIABLE - Can be crumbled between fingers or peeled by pocket knife.
- WEAK - Can be peeled by a knife with difficulty, shallow indentations made by firm blow with point of geological hammer.
- MEDIUM STRONG - Cannot be scraped or peeled with a pocket knife, specimen can be fractured with a single firm blow of geological hammer.
- STRONG - Specimen requires more than one blow of geological hammer to fracture it.
- VERY STRONG - Specimen withstands several blows of geological hammer without breaking.
- EXTREMELY STRONG - Specimen can only be chipped with a geological hammer.


$$\text{RQD (Rock Quality Designation)} = \frac{(\text{Length of Solid Core Pieces 4" or Longer})}{(\text{Total Length of Core Run})} \times 100$$

RQD (Rock Quality Designation) =

### Key to Test Data



- Bulk Sample
- Standard Penetration Split Spoon Sampler 2.0 inch O.D., 1.4 inch I.D.
- Modified California Sampler 2.5 inch O.D., 2.0 inch I.D.
- Shelby Tube 3.0 inch O.D.
- Continuous Rock Core
- California Sampler, 3.0 inch O.D., 2.5 inch I.D.
- Pitcher Barrel
- 101 Method (Modified Pitcher Barrel)

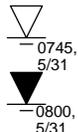

- Approximate water level first observed in boring. Time recorded in reference to a 24-hour clock.
- Approximate water level observed in boring following drilling. Time recorded in reference to a 24-hour clock.
- PEN Pocket Penetrometer reading, in tsf
- TV:Su Torvane shear strength, in ksf

- LL LIQUID LIMIT
- PI PLASTICITY INDEX
- %-#200 SIEVE ANALYSIS (MINUS #200 SCREEN)
- R-Value RESISTANCE VALUE
- SE SAND EQUIVALENT
- C COHESION (PSF)
- PHI FRICTION ANGLE
- TX TRIAXIAL SHEAR
- CONSOL CONSOLIDATION
- DS DIRECT SHEAR

Notes: Blow counts represent the number of blows a 140-pound hammer falling 30 inches required to drive a sampler through the last 12 inches of an 18 inch penetration, unless otherwise noted.

The lines separating strata on the logs represent approximate boundaries only. The actual transition may be gradual. No warranty is provided as to the continuity of soil strata between borings. Logs represent the soil section observed at the boring location on the date of drilling only.



## ROCK AND SOIL LEGEND

CONTRA COSTA COLLEGE  
CAMPUS CENTER  
SAN PABLO, CALIFORNIA

PLATE

**B-1**

PROJECT NO. 112252

## GRAPHIC ROCK SYMBOLS

	SHALE OR CLAYSTONE		CHERT		SERPENTINITE
	SILTSTONE		PYROCLASTIC		METAMORPHIC ROCKS
	SANDSTONE		VOLCANIC FLOWS		
	CONGLOMERATE		PLUTONIC		SHEARED ROCKS

### WEATHERING INDEX

- W1 - FRESH - No visible sign of rock material weathering; perhaps slight discoloration on major discontinuity surfaces.*
- W2 - SLIGHTLY WEATHERED - Discoloration indicates weathering of rock material and discontinuity surfaces. All the rock material may be discolored by weathering and may be somewhat weaker than in its fresh condition.*
- W3 - MODERATELY WEATHERED - Less than half of the rock material is decomposed and/or disintegrated to a soil. Fresh or discolored rock is present either as a discontinuous framework or as corestones.*
- W4 - HIGHLY WEATHERED - More than half of the rock material is decomposed and/or disintegrated to a soil. Fresh or discolored rock is present either as a discontinuous framework or as corestones.*
- W5 - COMPLETELY WEATHERED - All rock material is decomposed and/or disintegrated to a soil. The original mass structure is still largely intact.*

### STRENGTH INDEX

- R0 - EXTREMELY WEAK - Indented by thumbnail*
- R1 - VERY WEAK - Crumbles under firm blows with a point of geological hammer, can be peeled by pocket knife*
- R2 - WEAK - Can be peeled by a knife with difficulty, shallow indentations made by firm blow with point of geological hammer.*
- R3 - MEDIUM STRONG - Cannot be scraped or peeled with a pocket knife, specimen can be fractured with a single firm blow of geological hammer.*
- R4 - STRONG - Specimen requires more than one blow of geological hammer to fracture it.*
- R5 - VERY STRONG - Specimen withstands several blows of geological hammer without breaking.*
- R6 - EXTREMELY STRONG - Specimen can only be chipped with a geological hammer.*

### FRACTURE SPACING

<i>VERY WIDELY FRACTURED</i>	<i>Greater than 6.0 feet</i>
<i>WIDELY FRACTURED</i>	<i>2.0 to 6.0 feet</i>
<i>MODERATELY FRACTURED</i>	<i>8.0 inches to 2.0 feet</i>
<i>CLOSELY FRACTURED</i>	<i>2.5 to 8.0 inches</i>
<i>INTENSELY FRACTURED</i>	<i>0.75 to 2.5 inches</i>
<i>CRUSHED</i>	<i>Less than 0.75 inches</i>

### BEDDING OR LAYERING

<i>VERY THICK OR MASSIVE</i>	<i>Greater than 4.0 feet</i>
<i>THICK</i>	<i>2.0 to 4.0 feet</i>
<i>THIN</i>	<i>0.2 to 2.0 feet</i>
<i>VERY THIN</i>	<i>0.05 to 0.2 foot</i>
<i>LAMINATED</i>	<i>0.01 to 0.05 foot</i>
<i>THINLY LAMINATED</i>	<i>Less than 0.01 foot</i>



## ROCK CLASSIFICATION SYSTEM

CONTRA COSTA COLLEGE  
CAMPUS CENTER  
SAN PABLO, CALIFORNIA

PLATE

# B-2

PROJECT NO. 112252

Date Completed: 7/26/10

Drilling method: 4" Flight Auger

Logged By: O. Khan

Driller: Hillside Geotechnical

Total Depth: Approximately 14.0 ft

Hammer Wt: 140 lbs., 30" drop

Notes: Surface Condition: Asphalt

Depth, ft	FIELD		LABORATORY				Pen, tsf	DESCRIPTION
	Sample	Blows/ft	Dry Density pcf	Moisture Content %	Compress. Strength tsf	Other Tests		
								Surface Elevation: <b>Estimated -91 feet (MSL)</b>
0 - 1.5								<b>ASPHALT CONCRETE</b> - approximately 1.5 inches thick
1.5 - 2.6	26						3.5-4.0	<b>CLAYSTONE</b> - light olive green, slightly moist to moist, highly weathered to decomposed, weak, low to medium plasticity (GARRITY MEMBER - Contra Costa Group Bedrock) - red brown
2.6 - 4.9	49		113	14.1			>4.5	
4.9 - 5.0								
5.0 - 5.6								
5.6 - 10.0								
10.0 - 14.0								
14.0 - 15.0								- light brown
15.0 - 14.0								Boring terminated at approx. 14 feet below ground surface. No free water observed. Boring backfilled with cement grout and capped with asphalt patching.
14.0 - 20.0								
20.0 - 25.0								
25.0 - 30.0								
30.0 - 35.0								

L:\2011\11 PROJECTS\112252-CONTRA COLLEGE\112252-C C COLLEGE CAMPUS CENTER.GPJ



PROJECT NO. 112252

**LOG OF BORING NO. B- 1**

CONTRA COSTA COLLEGE  
CAMPUS CENTER  
SAN PABLO, CALIFORNIA

PLATE

**B-3**

1/20/2011 10:53:10 AM

Date Completed: 7/26/10

Drilling method: 4" Flight Auger

Logged By: O. Khan

Driller: Hillside Geotechnical

Total Depth: Approximately 30.0 ft

Hammer Wt: 140 lbs., 30" drop

Notes: Surface Condition: Landscape

Depth, ft	FIELD		LABORATORY				Pen, tsf	DESCRIPTION
	Sample	Blows/ft	Dry Density pcf	Moisture Content %	Compress. Strength tsf	Other Tests		
								Surface Elevation: <b>Estimated -77 feet (MSL)</b>
4.3							>4.0	<b>LEAN CLAY (CL)</b> - brown to dark brown, dry to moist, hard, low to medium plasticity, trace fine grained gravel, rootlets (POSSIBLY FILL)
4.9			119	10.8	11.39 @ 6.0%	Corrosivity (See Appendix E)	>4.5	- very hard, increase in fine gravel
3.5							2.0	<b>GRAVELLY LEAN CLAY (CL)</b> - dark olive brown, moist, firm, medium plasticity, fine grained gravel
1.8			104	23.5		Consolidation Test (See Plate D-8)	1.0	<b>LEAN CLAY (CL)</b> - olive, wet, firm, medium plasticity, trace fine gravel and fine grained sand, mottled with manganese oxide staining
1.39								<b>POORLY-GRADED SAND with GRAVEL (SP)</b> brown, wet, medium dense, medium to coarse grained sand, fine gravel (white quartz, chert)
1.28								<b>SILTY CLAYSTONE</b> - olive, highly weathered, weak to plastic, trace fine grained sand (GARRITY MEMBER - Contra Costa Group Bedrock)
1.28								- moist
50-5"								Boring terminated at approx. 30 feet below ground surface. Perched water encountered at approximately 13.5 feet. Backfilled with cement grout.

L:\2011\11 PROJECTS\112252-CONTRA COLLEGE\112252-C C COLLEGE CAMPUS CENTER.GPJ



PROJECT NO. 112252

**LOG OF BORING NO. B- 2**

CONTRA COSTA COLLEGE  
CAMPUS CENTER  
SAN PABLO, CALIFORNIA

PLATE

**B-4**

2/18/2011 9:39:49 AM

Date Completed: **8/2/10**

Drilling method: **4" Solid Stem Auger**

Logged By: **O. Khan**

Driller: **Hillside Geotechnical**

Total Depth: **Approximately 20.0 ft**

Hammer Wt: **140 lbs., 30" drop**

Notes: **Surface Condition: Asphalt**

Depth, ft	FIELD		LABORATORY				Pen, tsf	DESCRIPTION
	Sample	Blows/ft	Dry Density pcf	Moisture Content %	Compress. Strength tsf	Other Tests		
								Surface Elevation: <b>Estimated -78 feet (MSL)</b>
								<b>ASPHALT CONCRETE</b> - approximately 4 inches thick
							2.0-3.0	<b>SANDY LEAN CLAY (CL)</b> - olive, moist, firm to hard, medium plasticity, fine grained sand
5	29		97	26.3	2.40 @ 12.4%		2.8	<b>SANDY CLAYSTONE</b> - olive, weak to plastic, completely to highly weathered, fine grained sand (GARRITY MEMBER - Contra Costa Group Bedrock)
10	28							- carbonate nodules, increase in sand content and gravel
15	40							- highly weathered, mottled with fine grained sand lens
20	33							
	68							Boring terminated at approx. 20 feet below ground surface. No free water observed. Boring backfilled with cement grout and capped with asphalt patching.
25								
30								
35								

L:\2011\11 PROJECTS\112252-CONTRA COLLEGE\112252-C C COLLEGE CAMPUS CENTER.GPJ



PROJECT NO. 112252

**LOG OF BORING NO. B- 5**

CONTRA COSTA COLLEGE  
CAMPUS CENTER  
SAN PABLO, CALIFORNIA

PLATE

**B-7**

1/20/2011 10:53:12 AM

Date Completed: **8/2/10**

Drilling method: **4" Solid Stem Auger**

Logged By: **O. Khan**

Driller: **Hillside Geotechnical**

Total Depth: **Approximately 20.0 ft**

Hammer Wt: **140 lbs., 30" drop**

Notes: **Surface Condition: Asphalt**

Depth,ft	FIELD		LABORATORY				Pen, tsf	DESCRIPTION
	Sample	Blows/ft	Dry Density pcf	Moisture Content %	Compress. Strength tsf	Other Tests		
								Surface Elevation: <b>Estimated -74 feet (MSL)</b>
27							2.0	<b>ASPHALT CONCRETE</b> - approximately 2 inches thick
50			106	13.9				<b>LEAN CLAY (CL)</b> - dark olive brown, moist, firm, medium plasticity, rootlets
54								<b>SANDY LEAN CLAY (CL)</b> - olive to light yellowish brown, moist, firm, low to medium plasticity, fine to coarse grained sand, trace fine gravel
33			93	30.4			1.8	<b>CLAYEY GRAVEL with SAND (GC)</b> - brown, moist, dense, fine angular to sub angular gravel
48								<b>SANDY LEAN CLAY (CL)</b> - light olive, moist, firm, low to medium plasticity, fine grained sand, iron oxide staining
54								<b>CLAYEY GRAVEL with SAND (GC)</b> - brown, moist, medium dense, fine to medium grained sand, fine gravel
								<b>SANDY CLAYSTONE</b> - light yellowish brown, weak, highly weathered, low to medium plasticity, manganese oxide staining, trace silt (GARRITY MEMBER - Contra Costa Group Bedrock)
								- fine grained sand lens
								Boring terminated at approx. 20 feet below ground surface. No free water observed. Boring backfilled with cement grout and capped with asphalt patching.

L:\2011\11 PROJECTS\112252-CONTRA COLLEGE\112252-C C COLLEGE CAMPUS CENTER.GPJ



PROJECT NO. 112252

**LOG OF BORING NO. B- 6**

CONTRA COSTA COLLEGE  
CAMPUS CENTER  
SAN PABLO, CALIFORNIA

PLATE

**B-8**

1/20/2011 10:53:12 AM

Date Completed: 8/2/10

Drilling method: 4" Solid Stem Auger

Logged By: O. Khan

Driller: Hillside Geotechnical

Total Depth: Approximately 19.5 ft

Hammer Wt: 140 lbs., 30" drop

Notes: Surface Condition: Lawn

Depth, ft	FIELD		LABORATORY				Pen, tsf	DESCRIPTION
	Sample	Blows/ft	Dry Density pcf	Moisture Content %	Compress. Strength tsf	Other Tests		
								Surface Elevation: <b>Estimated -73 feet (MSL)</b>
	14					LL=36; PI=21 (See Plate D-1) Corrosivity (See Appendix E)	1.0	<b>LEAN CLAY (CL)</b> - dark brown, moist, firm, mottled, low to medium plasticity, trace fine grained sand, fine subangular gravel, rootlets (FILL)  - soft
5	14		95	27.6	0.99 @ 15.0%		0.5	<b>LEAN CLAY (CL)</b> - greenish gray, moist, firm, medium plasticity, trace fine gravel
10	24						1.0	<b>SANDY LEAN CLAY (CL)</b> - light yellowish brown, moist, firm, low to medium plasticity, fine grained sand, manganese oxide staining, higher sand content with depth
15	39		110	17.1				<b>GRAVELLY LEAN CLAY (CL)</b> - dark yellowish brown, moist, hard, low plasticity, iron oxide staining, fine subrounded to rounded gravel (chert and quartz)  - increase in gravel and sand content
20	50/4"							Boring terminated at approx. 19.5 feet below ground surface. No free water observed. Boring backfilled with cement grout.
25								
30								
35								

L:\2011\11 PROJECTS\112252-CONTRA COSTA COLLEGE\112252-C C COLLEGE CAMPUS CENTER.GPJ



PROJECT NO. 112252

**LOG OF BORING NO. B-7**

CONTRA COSTA COLLEGE  
CAMPUS CENTER  
SAN PABLO, CALIFORNIA

PLATE

**B-9**

2/7/2011 1:39:50 PM

Date Completed: **8/2/10**

Drilling method: **4" Solid Stem Auger**

Logged By: **O. Khan**

Driller: **Hillside Geotechnical**

Total Depth: **Approximately 20.0 ft**

Hammer Wt: **140 lbs., 30" drop**

Notes: **Surface Condition: Asphalt**

Depth, ft	FIELD		LABORATORY				Pen, tsf	DESCRIPTION
	Sample	Blows/ft	Dry Density pcf	Moisture Content %	Compress. Strength tsf	Other Tests		
								Surface Elevation: <b>Estimated -65 feet (MSL)</b>
								<b>ASPHALT CONCRETE</b> - approximately 6 inches thick
							1.5-1.8	<b>GRAVELLY MATERIAL</b> - approximately 6 inches thick (Possibly Aggregate Base)
5	18		96	30.0			1.3-1.8	<b>SANDY LEAN CLAY (CL)</b> - dark gray to yellowish brown, firm, low to medium plasticity, fine grained sand, trace fine gravel (FILL)
	20							<b>LEAN CLAY (CL)</b> - light gray, moist, firm, medium plasticity
10	18		103	22.3	1.61 @ 15.0%		1.5-2.0	- grayish brown, soft to firm, trace fine grained sand
15	39						2.5	- dark yellowish brown, firm to hard, manganese oxide staining
20	43					Passing #200=23%		<b>SILTY SAND (SM)</b> - yellowish brown, wet, medium dense to dense, fine grained sand - angular coarse gravel (Volcanic Clasts)
								Boring terminated at approx. 20 feet below ground surface. Boring backfilled with cement grout and capped with asphalt patching.
25								
30								
35								

L:\2011\11\PROJECTS\112252-CONTRA COLLEGE\112252-C C COLLEGE CAMPUS CENTER.GPJ



PROJECT NO. 112252

**LOG OF BORING NO. B- 8**

CONTRA COSTA COLLEGE  
CAMPUS CENTER  
SAN PABLO, CALIFORNIA

PLATE

**B-10**

2/7/2011 1:39:51 PM

**APPENDIX D**  
**Corrosion Results**

---



1100 Willow Pass Court, Suite A  
 Concord, CA 94520-1006  
 925 462 2771 Fax. 925 462 2775  
 www.cercoanalytical.com

Client: Kleinfelder  
 Client's Project No.: 20181569  
 Client's Project Name: Contra Costa College-New Allied Science Bldg. (C-4016)  
 Date Sampled: 08/11 & 18/17  
 Date Received: 8-Sep-2017  
 Matrix: Soil  
 Authorization: Signed Chain of Custody

Date of Report: 21-Sep-2017

Job/Sample No.	Sample I.D.	Redox (mV)	pH	Resistivity (As Received) (ohms-cm)	Resistivity (100% Saturation) (ohms-cm)	Sulfide (mg/kg)*	Chloride (mg/kg)*	Sulfate (mg/kg)*
1709047-001	B-3 2C @ 6'	+440	7.86	720	1,100	N.D.	N.D.	N.D.

Method:	ASTM D1498	ASTM D4972	ASTM G57	ASTM G57	ASTM D4658M	ASTM D4327	ASTM D4327
Reporting Limit:	-	-	-	-	50	15	15
Date Analyzed:	14-Sep-2017	14-Sep-2017	13-Sep-2017	13-Sep-2017	20-Sep-2017	14-Sep-2017	14-Sep-2017

Cheryl McMillen  
 Laboratory Director

\* Results Reported on "As Received" Basis  
 N.D. - None Detected

**Quality Control Summary** - All laboratory quality control parameters were found to be within established limits

**APPENDIX E**  
**Site-Specific Seismic Analysis**

---

## APPENDIX E SEISMIC HAZARD ANALYSIS

---

### INTRODUCTION

This Appendix presents the results of our site-specific seismic hazard analysis per ASCE 7-10 (ASCE 2010) and Chapter 16A of 2016 California Building Code for the New Science Building project at Contra Costa Community College in San Pablo, California. The subsurface soil conditions used in this study were obtained from our current geotechnical investigations at the project site. Since the mapped  $S_1$  value is greater than 0.75g, a site-specific ground motion hazard analysis is required per Section 1616A.1.3 of 2016 CBC.

The purpose of this seismic hazard analysis is to develop site-specific ground motion criteria in terms of peak ground accelerations and response spectral accelerations for the subject site by using a seismic source model (proximity to active faults, major historical earthquakes, and regional seismicity) and subsurface soil conditions at the site. The response spectrum is a graphical representation relating the maximum response of a single degree of freedom, elastic damped oscillator with different fundamental periods to dynamic loads. Site-specific spectrum for any given return period represents earthquake ground motions consistent with the seismic source model and the local site response. Specifically, our scope of services includes the following:

- Literature review of available geologic and seismic setting of the area and developing a site-specific seismic source model.
- Estimating the average shear wave velocity in the upper 100 feet ( $V_{s30}$ ) of the site based on the results of the field explorations.
- Classification of the site per Chapter 20 of ASCE 7-10.
- Performing site-specific probabilistic and deterministic seismic hazard analyses (PSHA and DSHA) to obtain spectral accelerations for 2% probability of exceedance in 50 years and for 84<sup>th</sup> percentile deterministic per Chapter 21 of ASCE 7-10.
- Developing site-specific response spectra for the  $MCE_R$  and the DE per Chapter 21 of ASCE 7-10 for damping value of 5%.
- Developing site-specific ground motion parameters ( $S_{MS}$ ,  $S_{M1}$ ,  $S_{DS}$ , and  $S_{D1}$ ) per Section 21.4 of ASCE 7-10.
- Estimating site-specific  $PGA_M$  per Section 21.5 of ASCE 7-10.
- Report preparation of the results of the site-specific seismic hazard analyses.

It should be noted that a site-specific seismic hazard analysis was performed for the Campus Safety Center, southwest of this site. However, the subsurface soil conditions are not similar at these two sites. The Campus Safety Center is located over relatively thick alluvium, whereas, this site has relatively shallow bedrock. Therefore, we had to perform PSHA and DSHA for this site and could not use the results from previous studies.

## **PROJECT LOCATION**

The project site is located in the Contra Costa Community College in San Pablo, California. We have used the center of the proposed building as the site location and the approximate site coordinates used for the seismic hazard analysis are:

Latitude: 37.9697° N  
Longitude: -122.3369° W

## **REGIONAL FAULTING**

According to Hart and Bryant (1997), the site is located within an Alquist-Priolo Earthquake Fault Zone for the Hayward-Rodgers Creek fault. Other faults located close to the site are the West Napa fault at about 23 km, the Green Valley Connected fault at about 25 km, the Mount Diablo Thrust at about 29 km, the Calaveras fault at about 34 km, and the Northern San Andreas fault at about 28 km. A seismic event on any of these faults could cause significant ground shaking at the site. Figure E-1 shows the known faults within 100 km of the site. However, only independent seismogenic sources have been labeled. All the other faults have been included in the background seismic sources.

## **SEISMIC SOURCE MODEL**

Our probabilistic seismic source model is based on the seismic source model used in developing the 2008 update of the United States National Seismic Hazard Maps by California Geological Survey (CGS) and US Geological Survey (Petersen et al. 2008). Table E-1 lists these individual fault segments and their seismic parameters. The various combinations of fault segments and different rupture scenarios are accounted for in the logic tree in our seismic source model per Petersen et al. (2008). However, Table E-1 only presents the scenario of rupturing all the segments. The maximum earthquake magnitudes presented in this table are based on the moment magnitude scale developed by Hanks and Kanamori (1979). CGS has assigned weights of 0.67 and 0.33 to Characteristics and G-R models, respectively, for all the faults listed in Table E-1 except for the Hayward-Rodgers Creek and N. San Andreas faults. For the Hayward-Rodgers Creek and the N. San Andreas faults, Characteristic model was assigned 1.0 weight. We have used the same approach in our analyses. We have used faults within 200 km of the site in our analyses, but only faults within 100 km are listed in Table E-1.

According to Petersen et al. (2008), characterizations of the Hayward-Rodgers Creek, the N. San Andreas, and the Calaveras faults are based on the following fault rupture segments and fault rupture scenarios:

- The Hayward-Rodgers Creek fault has been characterized by three segments and six rupture scenarios plus a floating earthquake. The three segments are the Rodgers Creek fault (RC), the Hayward North (HN), and the Hayward South (HS).
- The N. San Andreas fault has been characterized by four segments and nine rupture scenarios, plus a floating earthquake. The four segments are Santa Cruz Mountains (SAS), North Coast (SAN), Peninsula (SAP), and Offshore (SAO).
- The Calaveras fault includes three segments and six rupture scenarios, plus a floating earthquake. The three segments are southern (CS), central (CC), and northern (CN).

We have used all of the rupture scenarios for these faults as used by Petersen et al. (2008).

**TABLE E-1: SIGNIFICANT FAULTS IN THE SEISMIC SOURCE MODEL**

Fault Name	Closest Distance* (km)	Fault Length (km)	Magnitude of Characteristic Earthquake **	Slip Rate (mm/yr)
Hayward-Rodgers Creek	0	150	7.33	9.0
West Napa	23	30	6.70	1.0
Green Valley Connected	25	56	6.80	4.7
Northern San Andreas	28	473	8.05	17-24
Mount Diablo Thrust	29	25	6.70	2.0
San Gregorio - Connected	33	176	7.50	5.5
Calaveras	34	123	7.03	6-15
Great Valley 4b, Gordon Valley	39	28	6.80	1.3
Point Reyes	42	47	6.90	0.4
Great Valley 5, Pittsburg Kirby Hills	44	32	6.70	1.0
Greenville Connected	46	51	7.00	2.0
Hunting Creek-Berryessa	55	60	7.10	6.0
Monte Vista-Shannon	60	45	6.50	0.4
Great Valley 4a, Trout Creek	61	19	6.60	1.3
Great Valley 7	74	45	6.90	1.5
Maacama-Garberville	74	221	7.40	9.0
Great Valley 3, Mysterious Ridge	77	55	7.10	1.3
Collayomi	95	28	6.70	0.6

\* Closest distance to potential rupture

\*\* Moment magnitude: An estimate of an earthquake's magnitude based on the seismic moment

## MAGNITUDE-FREQUENCY DISTRIBUTION

The earthquake probabilities for the faults and their segments were developed using a magnitude-frequency relationship derived from the seismicity catalogs and the fault activity based on their slip rates. In general, there are two models based on magnitude-frequency relationships. In the first, earthquake recurrence is modeled by a truncated form of the Gutenberg-Richter (G-R) (Gutenberg and Richter, 1956) magnitude-frequency relation given by:

$$\text{Log}(N) = a - b \cdot M$$

where  $N(M)$  is the cumulative number of earthquakes of magnitude "M" or greater per year, and "a" and "b" are constants based on recurrence analyses. The relation is truncated at the maximum earthquake. In the G-R model, it is assumed that seismicity along a given fault or fault zones satisfies the above equation. This model generally implies that seismic events of all sizes occur continually on a fault during the interval between the occurrences of the maximum expected events along the fault zone.

The second model, generally referred to as a Characteristic model (Schwartz and Coppersmith, 1984), implies that the time between maximum size earthquakes along particular fault zones or fault segments is generally quiescent except for foreshocks, aftershocks, or low level background activity.

We have used the Peterson et al. (2008) approach in our analyses, which used both the G-R and the Characteristic models. A b-value of 0.8 is used for all the faults. The most likely a-values were estimated for each seismic source based on the recurrence rates of earthquakes and events per year associated with that seismic source as reported by Petersen et al. (2008).

## HISTORICAL SEISMICITY

The project site is located in an area characterized by high seismic activity. A number of large earthquakes have occurred within this area in the past years. Some of the significant nearby events include the 1868 (M6.8) Hayward earthquake, the 2014 (M6.0) South Napa earthquake, the 1906 (M7.9) "Great" San Francisco earthquake, the 1838 (M7) San Francisco Peninsula earthquake, the 1865 (M6.4) Santa Cruz Mountains earthquake, the two 1903 (M5.5) San Jose earthquakes, and the 1989 (M6.9) Loma Prieta earthquake. A study by Topozada and Borchardt (1998) indicates an 1836 (M6.8) earthquake, previously attributed to the Hayward fault, occurred in the Monterey Bay area and was of an estimated magnitude M6.2. During the 1989 Loma Prieta earthquake on the San Andreas fault, several California Strong Motion Instrumentation Program (CSMIP) stations in the area recorded free-field horizontal peak ground accelerations ranging from 0.1 to 0.3 g (Thiel Jr., et al., 1990). During the South Napa earthquake, CSMIP stations in

the area recorded free-field horizontal peak ground accelerations of less than 0.1g. Epicenters of significant earthquakes ( $M > 4.0$ ) within the vicinity of the site are shown on Figure E-1.

## **BACKGROUND SEISMICITY**

In addition to the individual seismogenic sources, we also allow for background seismicity that accounts for random earthquakes between  $M$  5 and 7 based on the methodology described by Frankel et al. (1996). Using the seismic source model used by CGS/USGS, some of the local faults in the area are not included in our analyses as independent seismogenic sources. However, their seismicity has been included by allowing for background seismicity in our model. The  $a$ -values are calculated using the method described in Weichert (1980). The hazard may then be calculated using this  $a$ -value, a  $b$ -value of 0.9, minimum magnitude of 5, maximum magnitude of 7, and applying an exponential distribution as described by Hermann (1977).

## **SEISMIC HAZARD ANALYSIS**

Based on the results of the field explorations for this project and using appropriate correlations between penetration resistance and  $V_s$  and/or undrained shear strength and  $V_s$ , the site is estimated to have average shear wave velocity in the upper 100 feet ( $V_{S30}$ ) varies from about 1,050 feet/sec (320 m/s) in boring B-3 to about 1,475 (450 m/s) in boring B-2, thus making this site as Site Class D (i.e., Stiff soil) on one side to Site Class C (soft rock) on the other based on Table 20.3-1 of ASCE 7-10. Conservatively, we have assumed  $V_{S30}$  of 320 m/s for this site, thus making it Site Class D. We used Caltrans procedure in estimating  $V_{S30}$  for this site (Caltrans, 2012).

According to ASCE 7-10, the  $MCE_R$  is defined as the most severe earthquake effects determined for the orientation that results in the largest maximum response to horizontal ground motions and with adjustment for targeted risk as defined by ASCE 7-10. In addition, according to ASCE 7-10, the  $MCE_R$  is defined as the lesser of: (1) 2 percent probability of being exceeded in 50 years (return period of about 2,475 years) adjusted for risk factors and for the maximum direction; and (2) greater of 84th percentile (median + 1 standard deviation) deterministic values (adjusted for the maximum direction) from the controlling fault and deterministic lower limit (DLL) of Figure 21.2-1 of ASCE 7-10. The DE is defined as two-thirds of the  $MCE_R$ . In addition, for site-specific response spectra, procedures provided in Chapter 21 of ASCE 7-10 should be used and the design spectral accelerations at any period from site-specific analyses should not be less than the 80 percent of the code spectrum based on  $S_{DS}$  and  $S_{D1}$  values from Chapter 11, ASCE 7-10.

Both probabilistic and deterministic seismic hazard analyses were used to estimate the spectral accelerations for the  $MCE_R$ . These analyses involve the selection of appropriate predictive relationships to estimate the ground motion parameters, and, through probabilistic and deterministic methods, determination of peak and spectral accelerations.

## Ground Motion Prediction Equations (GMPE)

Site-specific ground motions can be influenced by the styles of faulting, magnitudes of the earthquakes, and local soil conditions. The GMPEs used to estimate ground motion from an earthquake source need to consider these effects. Many GMPEs have been developed to estimate the variation of peak ground acceleration with earthquake magnitude and distance from the site to the source of an earthquake.

We have used Boore and Atkinson (2008), Campbell and Bozorgnia (2008), and Chiou and Youngs (2008) NGA-West 1 GMPEs, as these three were used in developing 2008 USGS National Seismic Hazard Maps. All of these GMPEs use an estimate of the average shear wave velocity in the upper 100 feet ( $V_{S30}$ ) of the soil profile in the analysis. Based on the results of our field investigation, a  $V_{S30}$  of 320 m/s was used in the analyses. Some of these GMPEs also require inputs for depth in meters to a layer with  $V_s$  value of 1,000 m/s ( $Z_{1.0}$ ) and depth in km to the layer with  $V_s$  value of 2,500 m/s ( $Z_{2.5}$ ) to account for deep soil basin effects. Since the site is not located in any known deep soil basin, we used the default (minimum) values in our analysis. Spectral acceleration values were obtained by averaging the individual hazard results. These GMPEs provide mean values of ground motions associated with magnitude, distance, site soil conditions, and mechanism of faulting. The uncertainty in the predicted ground motion is taken into consideration by including a magnitude dependent standard error in the probabilistic analysis.

## Probabilistic Seismic Hazard Analysis

A probabilistic seismic hazards analysis (PSHA) procedure was used to estimate the peak and spectral ground motions corresponding to 2 percent probability of exceedance in 50 years. The PSHA approach is based on the earthquake characteristics and its causative fault. These characteristics include such items as magnitude of the earthquake, distance from the site to the causative fault, and the length and activity of the fault. The effects of site soil conditions and mechanism of faulting are accounted for in the GMPE(s) used for the site.

The theory behind seismic risk analysis has been developed over many years (Cornell, 1968, 1971; Merz and Cornell, 1973), and is based on the "total probability theorem" and on the assumption that earthquakes are events that are independent of time and space from one another. According to this approach, the probability of exceeding  $PE(Z)$  at a given level of ground motion,  $Z$ , at the site within a specified time period,  $T$ , is given by

$$PE(Z) = 1 - e^{-\lambda(Z)T}$$

where  $\lambda(Z)$  is the mean annual rate of exceedance of ground motion level  $Z$ . Different probabilities of exceedance may be selected, depending on the level of performance required.

The PSHA can be explained through a four-step procedure as follows:

1. The first step involves identification and characterization of seismic sources and probability distribution of potential rupture within the sources. Usually, uniform probability distributions are assigned to each source. The probability distribution of site distance is obtained by combining potential rupture distributions with source geometry.
2. The second step involves characterization of seismicity distribution of earthquake recurrence. An earthquake recurrence relationship such as Gutenberg-Richter recurrence is used to characterize the seismicity of each source.
3. The third step involves the use of GMPEs in assessing the ground motion produced at the site by considering the applicable sources and the distance of the sources to site. The variability of GMPEs is also included in the analysis. The effects of site soil conditions and mechanism of faulting are accounted for in these GMPEs.
4. The fourth and the last step involve combining all of these uncertainties to obtain the probability of ground motion exceedance during a particular time period.

A simplified mathematical expression for these steps is provided below:

$$v(Sa > z) = \sum_{i=1}^{N_{source}} N_i(M_{min}) \int_{r=0}^{\infty} \int_{m=M_{min}}^{M_{max_i}} f_{m_i}(M) f_{r_i}(r) P(Sa > z | M, r) dr dM$$

Where  $v(Sa > z)$  is the mean annual rate of a spectral acceleration ( $Sa$ ) exceeding a test value ( $z$ );  $N_{source}$  is the number of seismic sources;  $N_i(M_{min})$  is the rate of earthquakes with magnitude greater than  $M_{min}$  on the  $i^{th}$  seismic source;  $f_{m_i}(M)$  is the probability distribution of earthquake magnitude ( $M$ ) of the  $i^{th}$  source;  $f_{r_i}(r)$  is the probability distribution of the fault rupture location ( $r$ ); and  $P(Sa > z | M, r)$  is the probability that  $Sa$  is greater than the test value ( $z$ ) given the  $M$  and  $r$ .

We have used the computer program EZ-FRISK version 8.00 beta (Risk Engineering, 2015) for our probabilistic analysis. Horizontal response spectral values for the 2 percent in 50-year probability of exceedance were calculated using the probabilistic analysis approach described above. Elastic response spectral values were calculated for a damping factor of 5 percent of critical.

### **Deterministic Seismic Hazard Analysis**

The deterministic seismic hazard analysis (DSHA) approach is also based on the characteristics of the earthquake and the causative fault associated with the earthquake. These characteristics include such items as magnitude of the earthquake and distance from the site to the causative

fault. The effects of site soil conditions and mechanism of faulting are also accounted for in the GMPE for this site. Per ASCE 7-10, the 84th percentile deterministic site-specific spectral acceleration values at the site were estimated for the Hayward-Rodgers Creek fault (M7.33), which is the controlling fault for this site. Since the site is located within an A-P zone, we used a distance of 0 km in our analysis.

### DETERMINATION OF SITE-SPECIFIC HORIZONTAL $MCE_R$ AND DE RESPONSE SPECTRA

To develop the site-specific spectral response accelerations, we first obtained the general seismic design parameters based on the site class, site coordinates and the risk category of the building using the USGS online tool (<http://geohazards.usgs.gov/designmaps/us/application.php>). These values are summarized in Table E-2.

**TABLE E-2: GENERAL GROUND MOTION PARAMETERS BASED ON ASCE 7-10**

PARAMETER	VALUE	ASCE 7-10 REFERENCE
$S_s$	2.478g	Fig 22-1
$S_1$	1.030g	Fig 22-2
Site Class	D	Table 20.3-1
$F_a$	1.00	Table 11.4-1
$F_v$	1.50	Table 11.4-2
$C_{RS}$	0.988	Fig 22-3
$C_{R1}$	0.969	Fig 22-4
$S_{MS}$	2.478g	Eq. 11.4-1
$S_{M1}$	1.545g	Eq. 11.4-2
$S_{DS}$	1.652g	Eq. 11.4-3
$S_{D1}$	1.030g	Eq. 11.4-4
PGA	0.960	Fig 22-7
$F_{pga}$	1.00	Table 11.8-1
$PGA_M$	0.960	Eq. 11-8-1

As discussed earlier, the  $MCE_R$  response spectrum is developed by comparing probabilistic, deterministic, DLL, and 80% of the code values. These NGA GMPEs present the spectral accelerations in terms of geometric mean values of the rotated two horizontal ground motions. To estimate both the deterministic and probabilistic the spectral accelerations in the direction of the maximum horizontal response at each period from geometric mean values, we have used the scale factors as used by USGS. To obtain spectral acceleration values in the maximum direction, a factor of 1.1 for periods of 0.2s and less, a factor of 1.3 for period of 1.0s and greater were used.

Linear interpolation was used between 1.1 and 1.3 for periods between 0.2s and 1.0s. In addition, the probabilistic spectrum was adjusted for targeted risk using risk coefficients  $C_{RS}$  and  $C_{R1}$ .  $C_{RS}$  and  $C_{R1}$  were estimated from Figures 22-3 and 22-4 of ASCE 7-10 and they are 0.988 and 0.969, respectively.  $C_{RS}$  is applied on periods of 0.2s or less and  $C_{R1}$  is applied on periods of 1.0s or greater and linear interpolation in between.

Site-specific deterministic (84th percentile) spectrum for the Hayward-Rodgers Creek fault is compared with the DLL spectrum per Figure 21.2-1 of ASCE 7-10 on Figure E-2. Spectral values are also compared in Table E-3 for some specific periods. Figure E-2 and Table E-3 show that for all practical purposes the controlling deterministic values are governed by the 84th percentile site-specific deterministic spectrum for entire range of periods of up to 5.0 seconds. Therefore, the deterministic values are controlled by the site-specific deterministic spectrum.

**TABLE E-3: COMPARISON OF SPECTRAL ACCELERATION (G)**

Period (s)	Deterministic Max Rot	DLL	Probabilistic Max Rot Risk Adj	DE	80% Code DE
PGA (0.01)	1.030	0.600	1.282	0.687	0.529
0.2	1.891	1.500	2.769	1.387	1.322
0.3	2.298	1.500	2.913	1.532	1.322
0.5	2.398	1.500	2.851	1.599	1.322
1.0	1.942	0.900	2.086	1.295	0.824
2.0	1.104	0.450	1.121	0.736	0.412

Site-specific probabilistic spectrum is compared with the controlling deterministic spectrum on Figure E-3. Spectral values are also compared in Table E-3 for some specific periods. Figure E-3 and Table E-3 show that the probabilistic values are greater than the controlling deterministic for periods of up to 2.0 seconds and then deterministic values are greater beyond that. Therefore, site-specific  $MCE_R$  spectrum is developed by enveloping the controlling deterministic and probabilistic spectra. The DE spectrum was developed by taking two-thirds of the  $MCE_R$  spectrum. Comparison of the DE spectrum with the 80% of the code spectrum is shown on Figure E-4. Spectral values are also compared in Table E-3 for some specific periods. Figure E-4 and Table E-3 show that the DE spectrum is higher than the 80% of the code spectrum for all periods except the periods between 0.02 and 0.15 seconds where the 80% of the code spectrum is greater. Therefore, the recommended site-specific horizontal DE spectrum is developed by enveloping two-thirds of the  $MCE_R$  spectrum and 80% of the code spectrum. Site-specific  $MCE_R$  spectrum is taken as 1.5 times the DE spectrum. Figure E-5 shows the site-specific 5% damped DE and  $MCE_R$  spectra. Site-specific horizontal spectral acceleration values in terms of g for the DE and  $MCE_R$  are presented in Table E-4.

**TABLE E-4: SITE-SPECIFIC HORIZONTAL  $MCE_R$  AND DE SPECTRAL ACCELERATIONS (g)**

Period (sec)	DE	$MCE_R$
	5% Damping	5% Damping
0.01	0.687	1.031
0.125	1.322	1.983
0.2	1.387	2.080
0.25	1.491	2.237
0.3	1.532	2.298
0.4	1.590	2.385
0.5	1.599	2.398
0.75	1.489	2.234
1	1.295	1.942
1.5	0.969	1.453
2	0.736	1.104
2.5	0.573	0.860
3	0.460	0.690
4	0.323	0.485
5	0.258	0.387

**SITE-SPECIFIC DESIGN ACCELERATION PARAMETERS**

Site specific ground motion parameters for  $S_{DS}$  and  $S_{D1}$  were estimated using the site-specific design response spectrum presented in Table E-4. According to Section 21.4 of ASCE 7-10, the  $S_{DS}$  value should be taken as the value at 0.2 seconds but should not be less than 90 percent of any spectral acceleration after that period. Based on this, the  $S_{DS}$  value is governed by the 90% of the spectral acceleration at 0.5 seconds as shown in Table E-4. Additionally, the  $S_{D1}$  value should be taken as greater of the value at 1.0 second or two times the value at 2.0 seconds. Based on this, two times the value at 2.0 seconds governs the  $S_{D1}$  value as shown in Table E-4. The parameters  $S_{MS}$  and  $S_{M1}$  shall be taken as 1.5 times  $S_{DS}$  and  $S_{D1}$ . Site-specific  $S_{DS}$ ,  $S_{D1}$ ,  $S_{MS}$ ,  $S_{M1}$  values are presented in Table E-5.

**TABLE E-5: SITE-SPECIFIC DESIGN ACCELERATION PARAMETERS**

Parameter	Value (5% Damping)
$S_{DS}$	1.439 g
$S_{D1}$	1.472 g
$S_{MS}$	2.158 g
$S_{M1}$	2.208 g



It should be noted that  $S_{D1}$  and  $S_{M1}$  values are greater than  $S_{DS}$  and  $S_{MS}$  values, respectively. Site specific peak ground acceleration ( $PGA_M$ ) for  $MCE_G$  was estimated using Section 21.5 of ASCE 7-10. According to Section 21.5 of ASCE 7-10, the site-specific  $PGA_M$  shall be taken as the lesser of the probabilistic geometric mean peak ground acceleration of Section 21.5.1 and the deterministic geometric mean peak ground acceleration of Section 21.5.2. Additionally, the site-

specific  $PGA_M$  shall not be taken as less than 80% of  $PGA_M$  determined from Eq. 11.8-1. Based on this procedure, the site-specific  $PGA_M$  value is 0.936g and is controlled by the deterministic results. Therefore, the associated earthquake magnitude is 7.3.

## REFERENCES


- ASCE, (2010), "Minimum Design Loads for Buildings and Other Structures," ASCE Standard ASCE/SEI 7-10.
- Boore, D.M. and Atkinson, G.M. (2008), "Ground-Motion Prediction Equations for the Average Horizontal Component of PGA, PGV, and 5%-Damped PSA at Spectral Periods between 0.01 s and 10.0 s," *Earthquake Spectra*, 24 (1), pp. 99-138.
- Caltrans, (2012). Methodology for Developing Design Response Spectrum for Use in Seismic Design Recommendations, Caltrans Division of Engineering Services, Geotechnical Services, pp. 26
- Campbell, K.W. and Bozorgnia, Y. (2008), "NGA Ground Motion Model for the Geometric Mean Horizontal Component of PGA, PGV, PGD and 5% Damped Linear Elastic Response Spectra for Periods Ranging from 0.01 to 10s," *Earthquake Spectra*, 24 (1), pp. 139-171.
- Cao, T.Q., Petersen, M.D., and Reichle, M.S., (1996), Seismic Hazard Estimate from Background Seismicity, *Bulletin of the Seismological Society of America* October 1996 vol. 86, no. 5, 1372-1381
- Chiou, B. S, and Youngs, R. R. (2008), "An NGA Model for the Average Horizontal Component of Peak Ground Motion and Response Spectra," *Earthquake Spectra* 24 (1), pp. 173-215.
- Cornell, C.A. (1968), "Engineering Seismic Risk Analysis," *Bulletin of the Seismological Society of America*, Vol. 58, No. 5.
- Cornell, C.A. (1971), "Probabilistic Analysis of Damage to Structures Under Seismic Loading, Dynamic Waves in Civil Engineering," London, Interscience.
- Frankel, A.D., Mueller, C.S., Barnhard, T., Perkins, D.M., Leyendecker, E.V., Dickman, N., Hanson, S., and Hopper, M., (1996), "National Seismic Hazard Maps, June 1996 Documentation," USGS Open File Report 96-532, Denver, CO.: available at web site: <http://geohazards.cr.usgs.gov/eq>.
- Frankel, A.D., Petersen, M.D., Mueller, C.S., Haller, K.M., Wheeler, R.L., Leyendecker, E.V., Wesson, R.L., Harmsen, S.C., Cramer, C.H., Perkins, D.M., and Rukstales, K.S. (2002), "Documentation for the 2002 Update of the National Seismic Hazard Maps," USGS Open File Report 02-420, Denver, CO: available at website: <http://pubs.usgs.gov/of/2002/ofr-02-420/OFR-02-420.pdf>
- Gutenberg, B. and Richter, C.F. (1956), "Earthquake Magnitude, Intensity, Energy and Acceleration," *Bulletin of the Seismological Society of America*, Vol. 46, No. 2.

- Hanks, T.H. and Kanamori, H. (1979), "A Moment Magnitude Scale," *Journal of Geophysical Research*, Vol. 84, pp. 2348.
- Hart, E.W. and Bryant, W.A. (1997), *Fault-Rupture Hazard Zones in California: California Division of Mines and Geology, Special Publication 42, 1997 revised edition.*
- Hermann, R.B. (1977), "Recurrence Relations," *Earthquake Notes*, 48, 47-49.
- International Code Council, 2016 California Building Code (CBC).
- Kanamori, H. (1977), "The Energy Release in Great Earthquakes," *Journal of Geophysical Research*, Vol. 82, pp. 2981-2987.
- Merz, H.L. and Cornell, C.A. (1973), "Seismic Risk Analysis Based on a Quadratic Magnitude-Frequency Law," *Bulletin of the Seismological Society of America*, Vol. 63, No. 6.
- Petersen, Mark D., Frankel, Arthur D., Harmsen, Stephen C., Mueller, Charles S., Haller, Kathleen M., Wheeler, Russell L., Wesson, Robert L., Zeng, Yuehua, Boyd, Oliver S., Perkins, David M., Luco, Nicolas, Field, Edward H., Wills, Chris J., and Rukstales, Kenneth S. (2008), "Documentation for the 2008 Update of the United States National Seismic Hazard Maps," U.S. Geological Survey Open-File Report 2008-1128, 61 p.
- Real, C.R., Topozada, T.R., and Parke, D.L. (1978), *Earthquake Catalog of California, January 1, 1900 to December 31, 1974, First Edition: California Division of Mines and Geology, Special Publication 52.*
- Risk Engineering, Inc. (2015), "EZ-FRISK™ Online User's Manual, EZ-FRISK™ Version 8.00," Risk Engineering, Inc., Boulder, Colorado.
- Schwartz, D.P. and Coppersmith, K.J. (1984), "Fault behavior and characteristic earthquakes: examples from Wasatch and San Andreas fault zones," *Journal of Geophysical Research*, Vol. 89, pp. 5681-5698.
- Seeburger, D. A. and Bolt, B. A. (1976), "Earthquakes in California, 1769-1927", *Seismicity Listing Prepared for National Oceanic and Atmospheric Administration, University of California, Berkeley.*
- Topozada, T.R. and Borchardt, G., (1998), *Re-evaluation of the 1836 Hayward Fault and the 1838 San Andreas Fault Earthquakes: Bulletin of the Seismological Society of America*, Vol. 88, No. 1, pp. 140-159.
- Weichert, D.H., (1980), "Estimation of Earthquake Recurrence Parameters for Unusual Observation Periods for Different Magnitudes," *Bull. Seismol. Soc. Amer.*, 70, 1337-1356.
- Working Group on California Earthquake Probabilities, (2007), *The Uniform California Earthquake Rupture Forecast, Version 2, (UCERF 2): U.S. Geological Survey, Open File Report 2007-1437.*

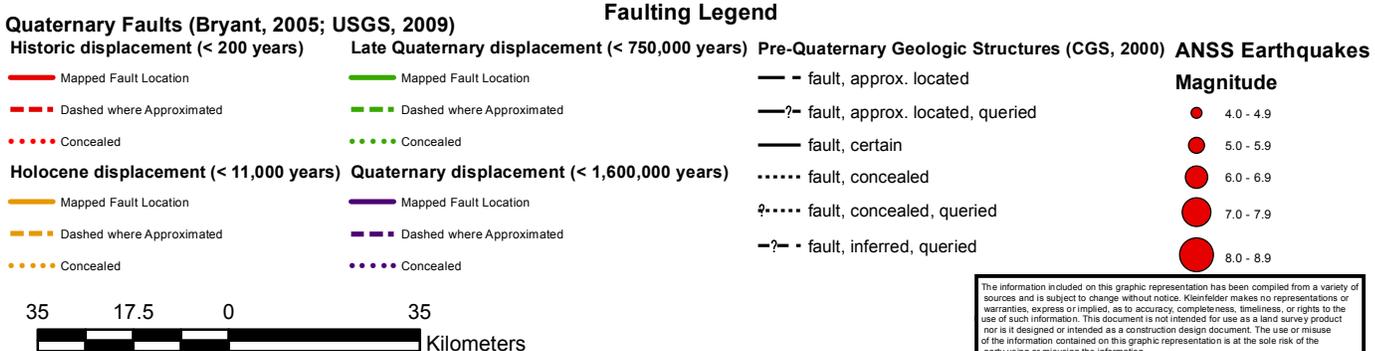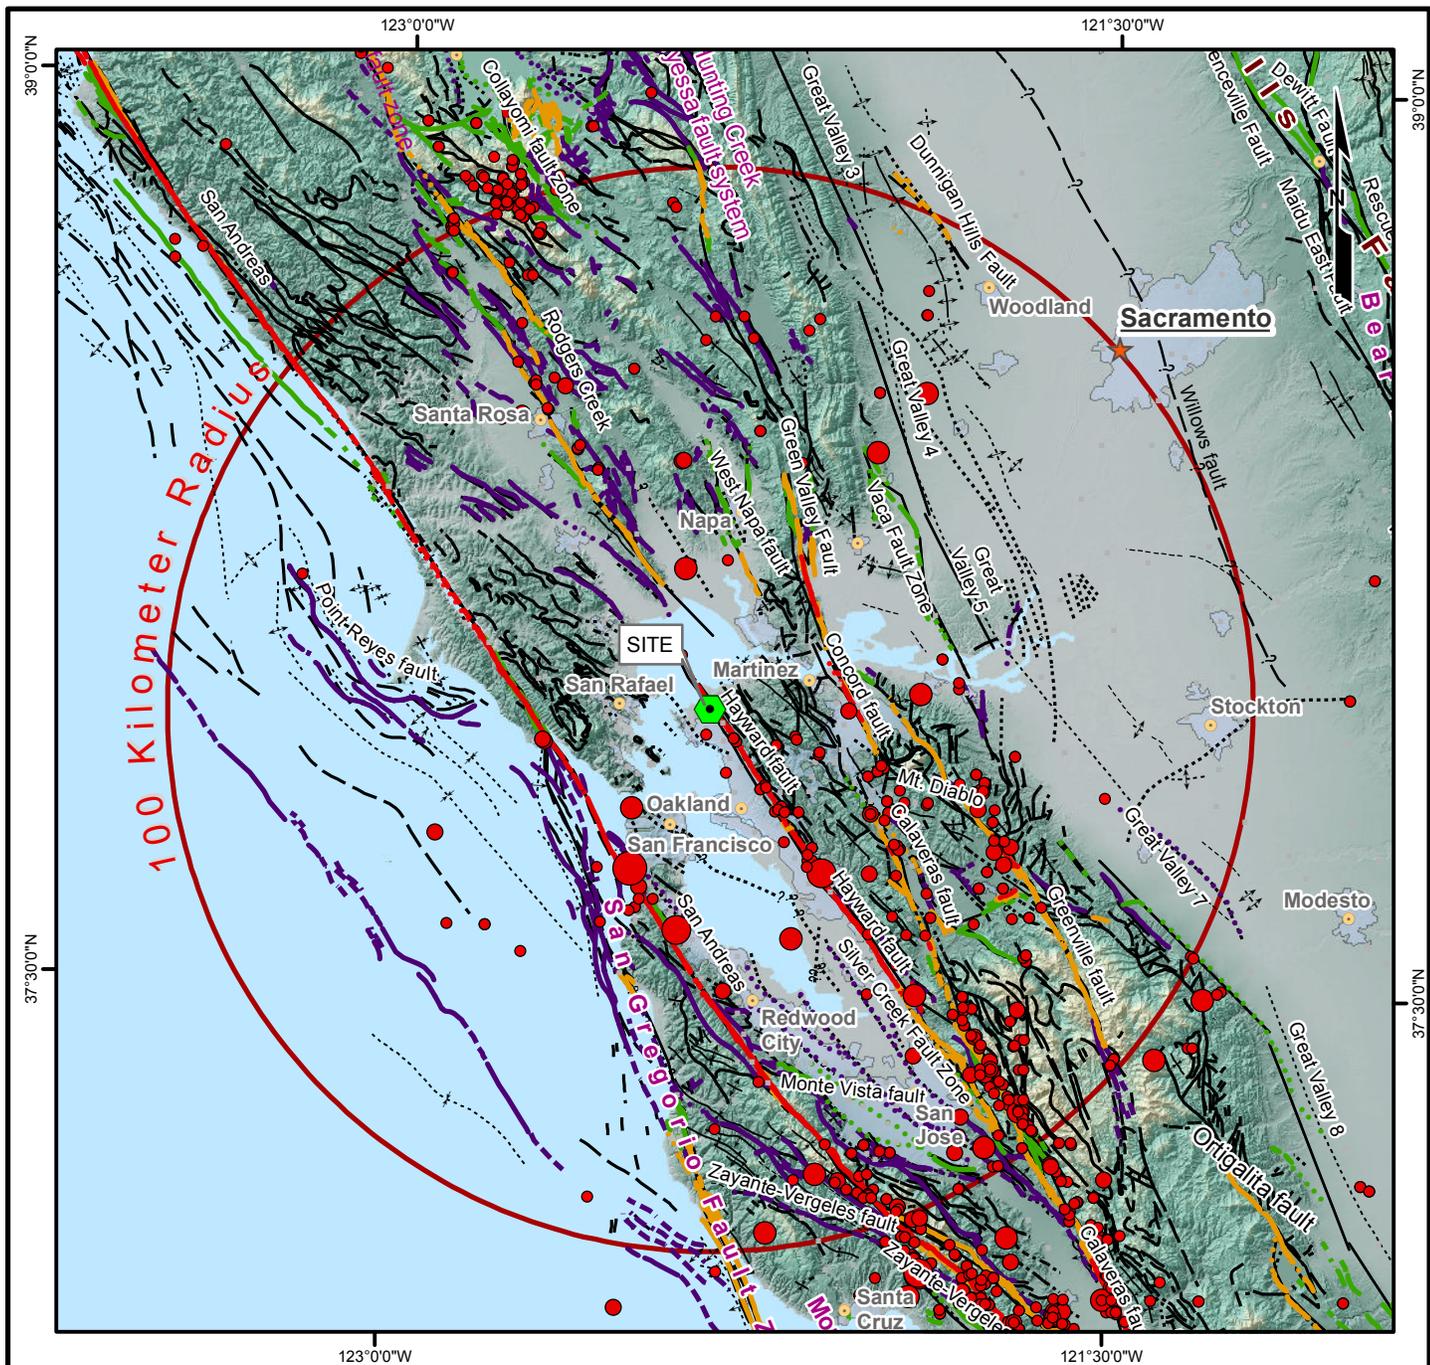

The information included on this graphic representation has been compiled from a variety of sources and is subject to change without notice. Kleinfelder makes no representations or warranties, express or implied, as to accuracy, completeness, timeliness, or rights to the use of such information. This document is not intended for use as a licensed survey product nor is it designed or intended as a construction design document. The use or misuse of the information contained on this graphic representation is at the sole risk of the party using or misusing the information.

<p><b>KLEINFELDER</b> Bright People. Right Solutions. www.kleinfelder.com</p>	PROJECT NO. 20181569	<b>REGIONAL FAULT MAP AND EARTHQUAKE EPICENTERS (1800 - OCTOBER 2017)</b>	FIGURE
	DRAWN: 03/02/17		<b>E-1</b>
	DRAWN BY: NP	NEW SCIENCE BUILDING PROJECT CONTRA COSTA COMMUNITY COLLEGE SAN PABLO, CALIFORNIA	
	CHECKED BY: OK		
	FILE NAME: 20181569_ContraCosta.mxd		

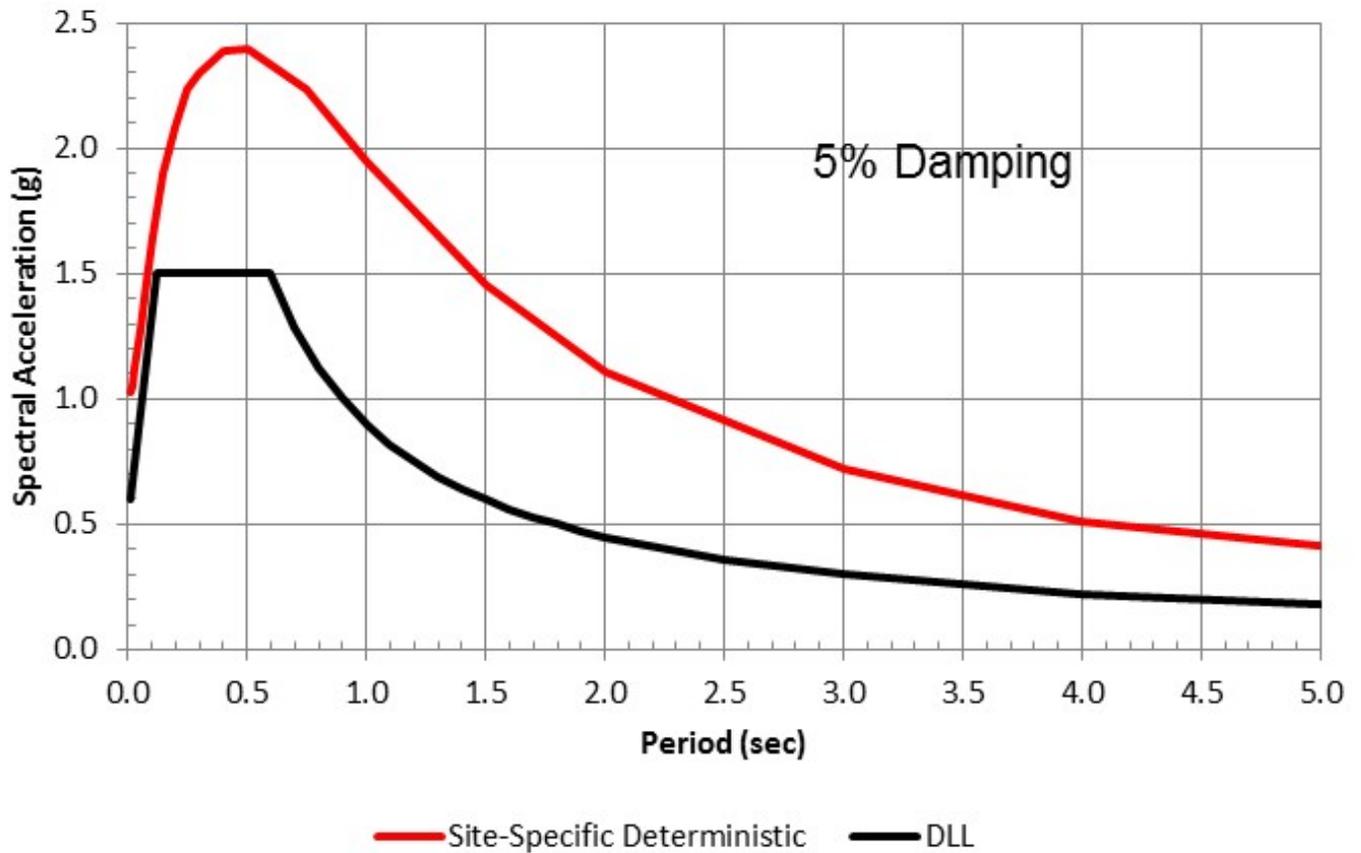


PROJECT NO.	20181569
DRAWN:	10/10/17
DRAWN BY:	M. Galouei
CHECKED BY:	Z. Zafir
FILE NAME:	

**COMPARISON OF DETERMINISTIC SPECTRA—5% DAMPING**

NEW SCIENCE BUILDING PROJECT  
CONTRA COSTA COMMUNITY COLLEGE  
SAN PABLO, CALIFORNIA

FIGURE  
**E-2**

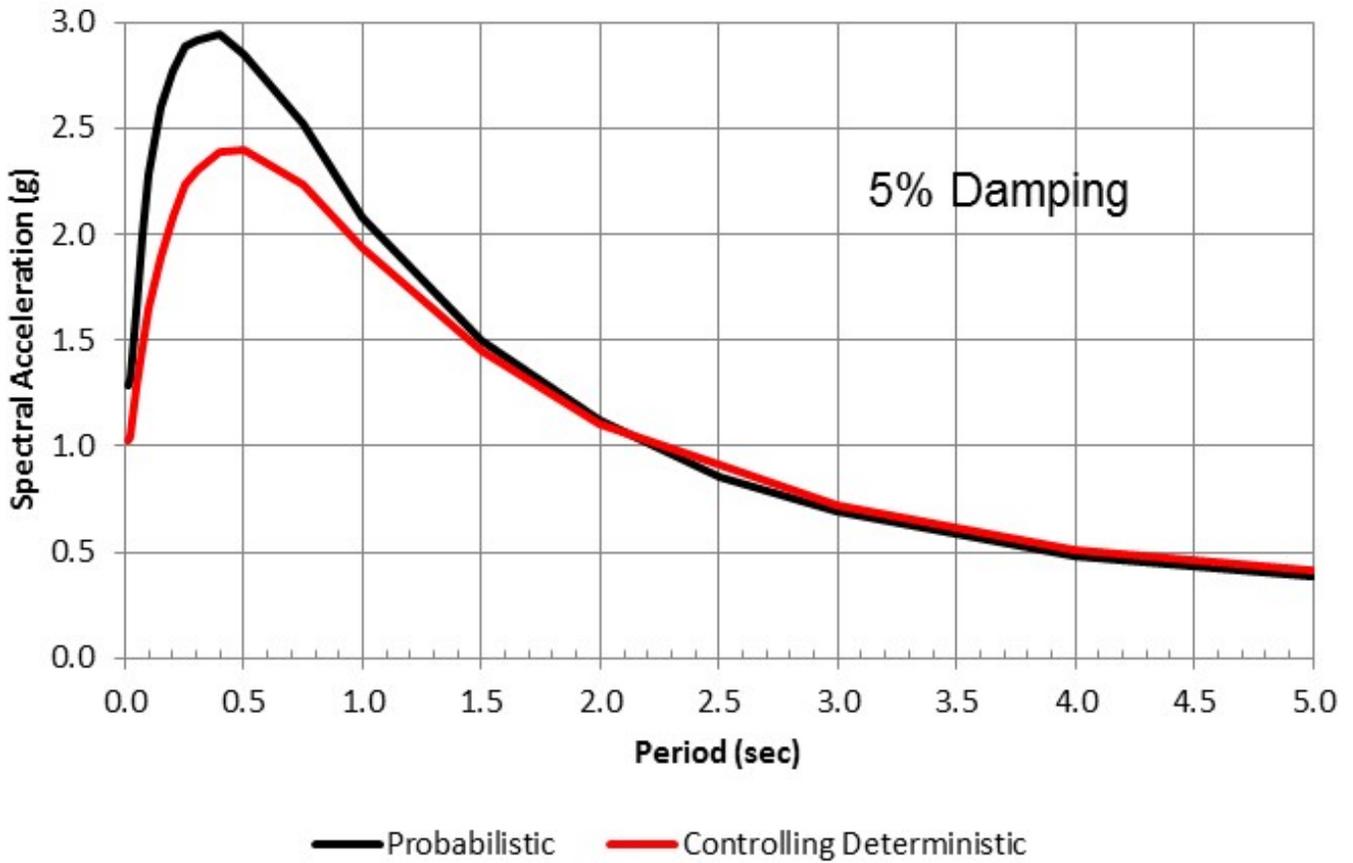


PROJECT NO.	20181569
DRAWN:	10/10/17
DRAWN BY:	M. Galouei
CHECKED BY:	Z. Zafir
FILE NAME:	

**COMPARISON OF DETERMINISTIC AND PROBABILISTIC SPECTRA**

NEW SCIENCE BUILDING PROJECT  
CONTRA COSTA COMMUNITY COLLEGE  
SAN PABLO, CALIFORNIA

FIGURE

**E-3**

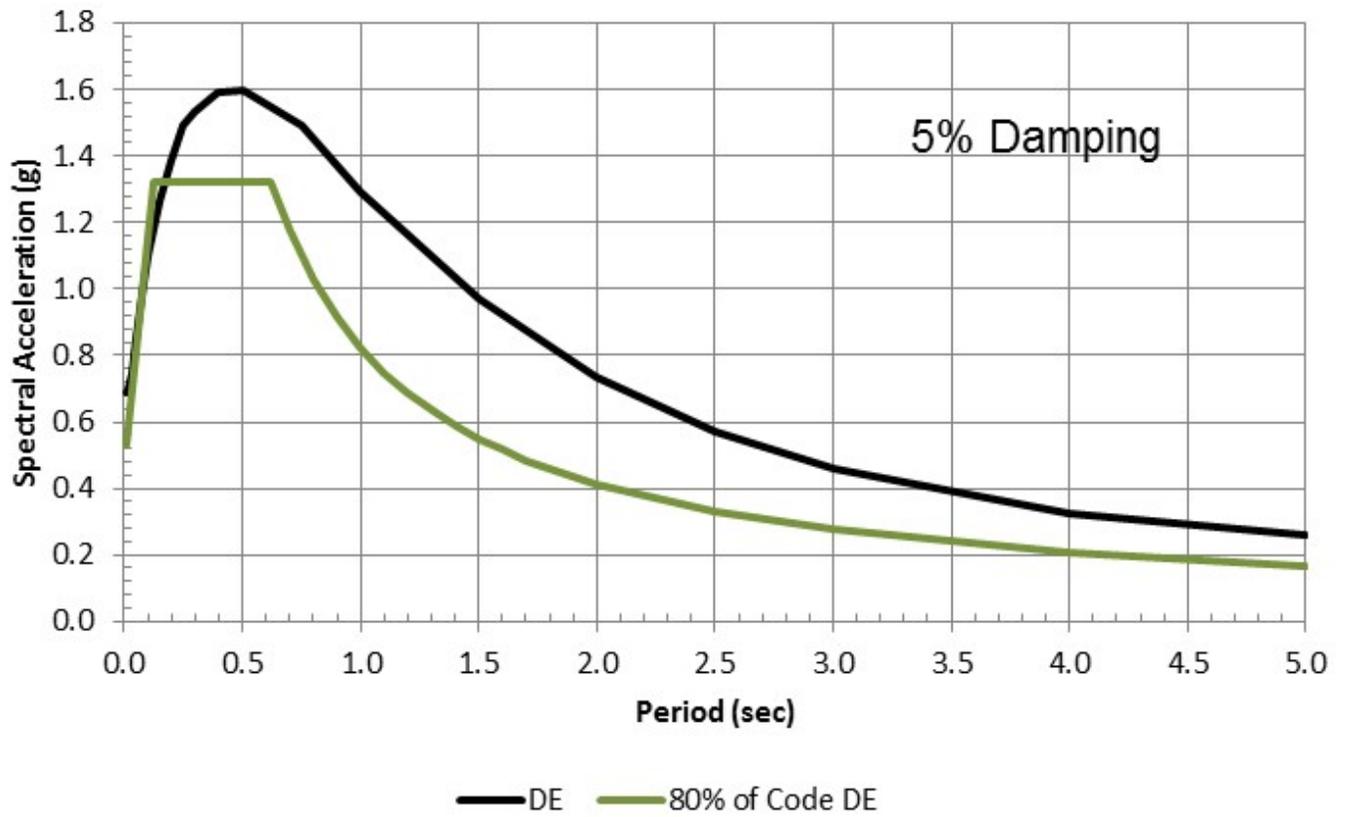


PROJECT NO.	20181569
DRAWN:	10/10/17
DRAWN BY:	M. Galouei
CHECKED BY:	Z. Zafir
FILE NAME:	

**COMPARISON OF DE SPECTRUM WITH THE CODE SPECTRUM**

NEW SCIENCE BUILDING PROJECT  
CONTRA COSTA COMMUNITY COLLEGE  
SAN PABLO, CALIFORNIA

FIGURE

**E-4**

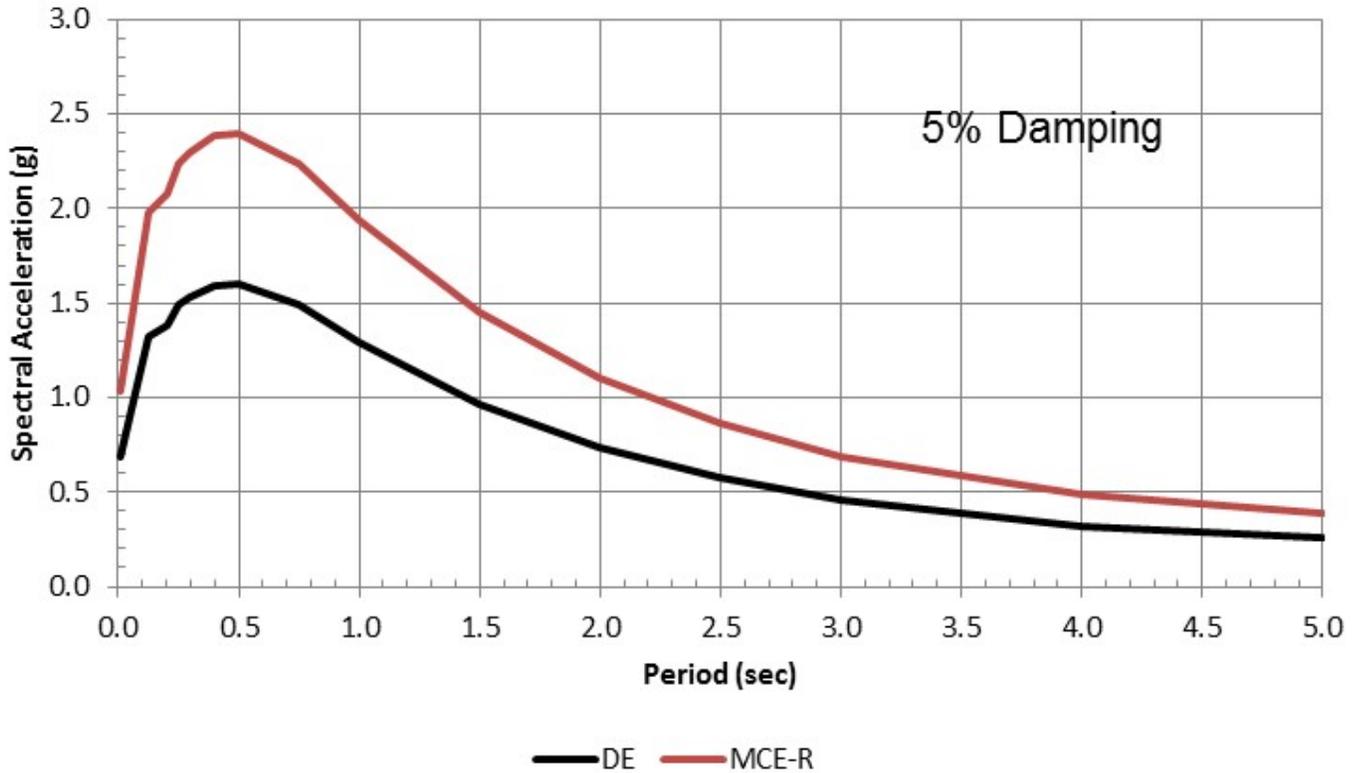

PROJECT NO.	20181569
DRAWN:	10/10/17
DRAWN BY:	M. Galouei
CHECKED BY:	Z. Zafir
FILE NAME:	

**SITE-SPECIFIC RESPONSE SPECTRUM—MCE<sub>r</sub> AND DE**

NEW SCIENCE BUILDING PROJECT  
CONTRA COSTA COMMUNITY COLLEGE  
SAN PABLO, CALIFORNIA

FIGURE  
**E-5**