
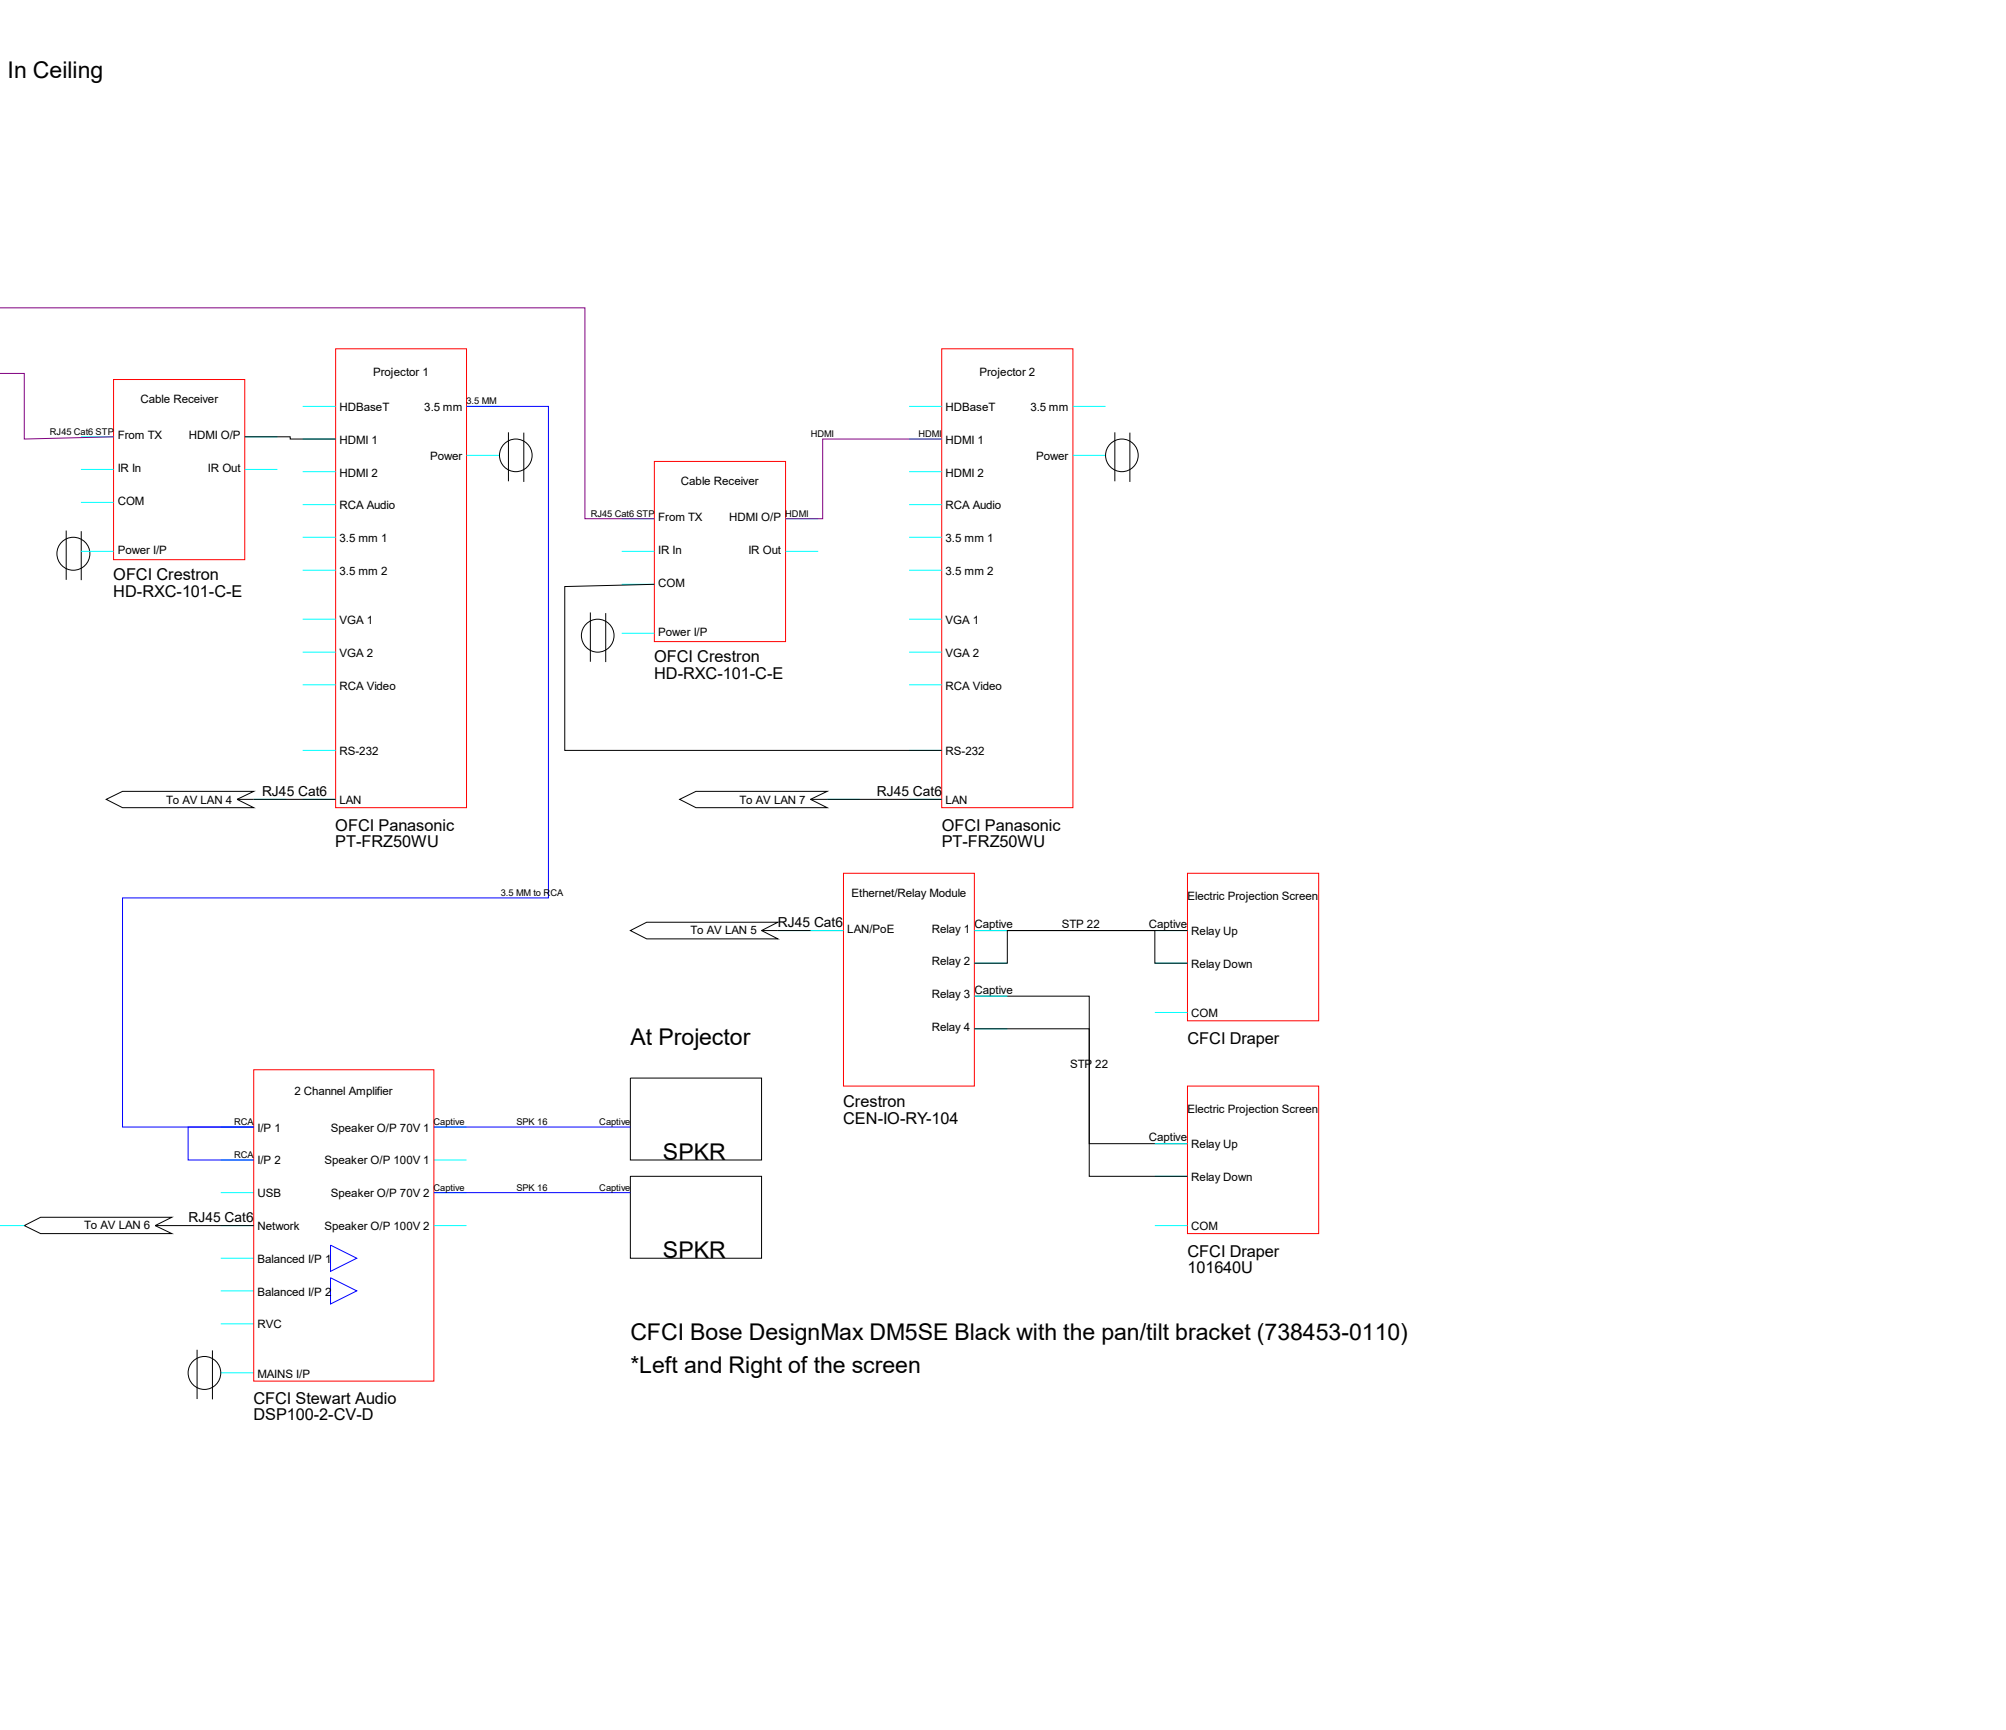
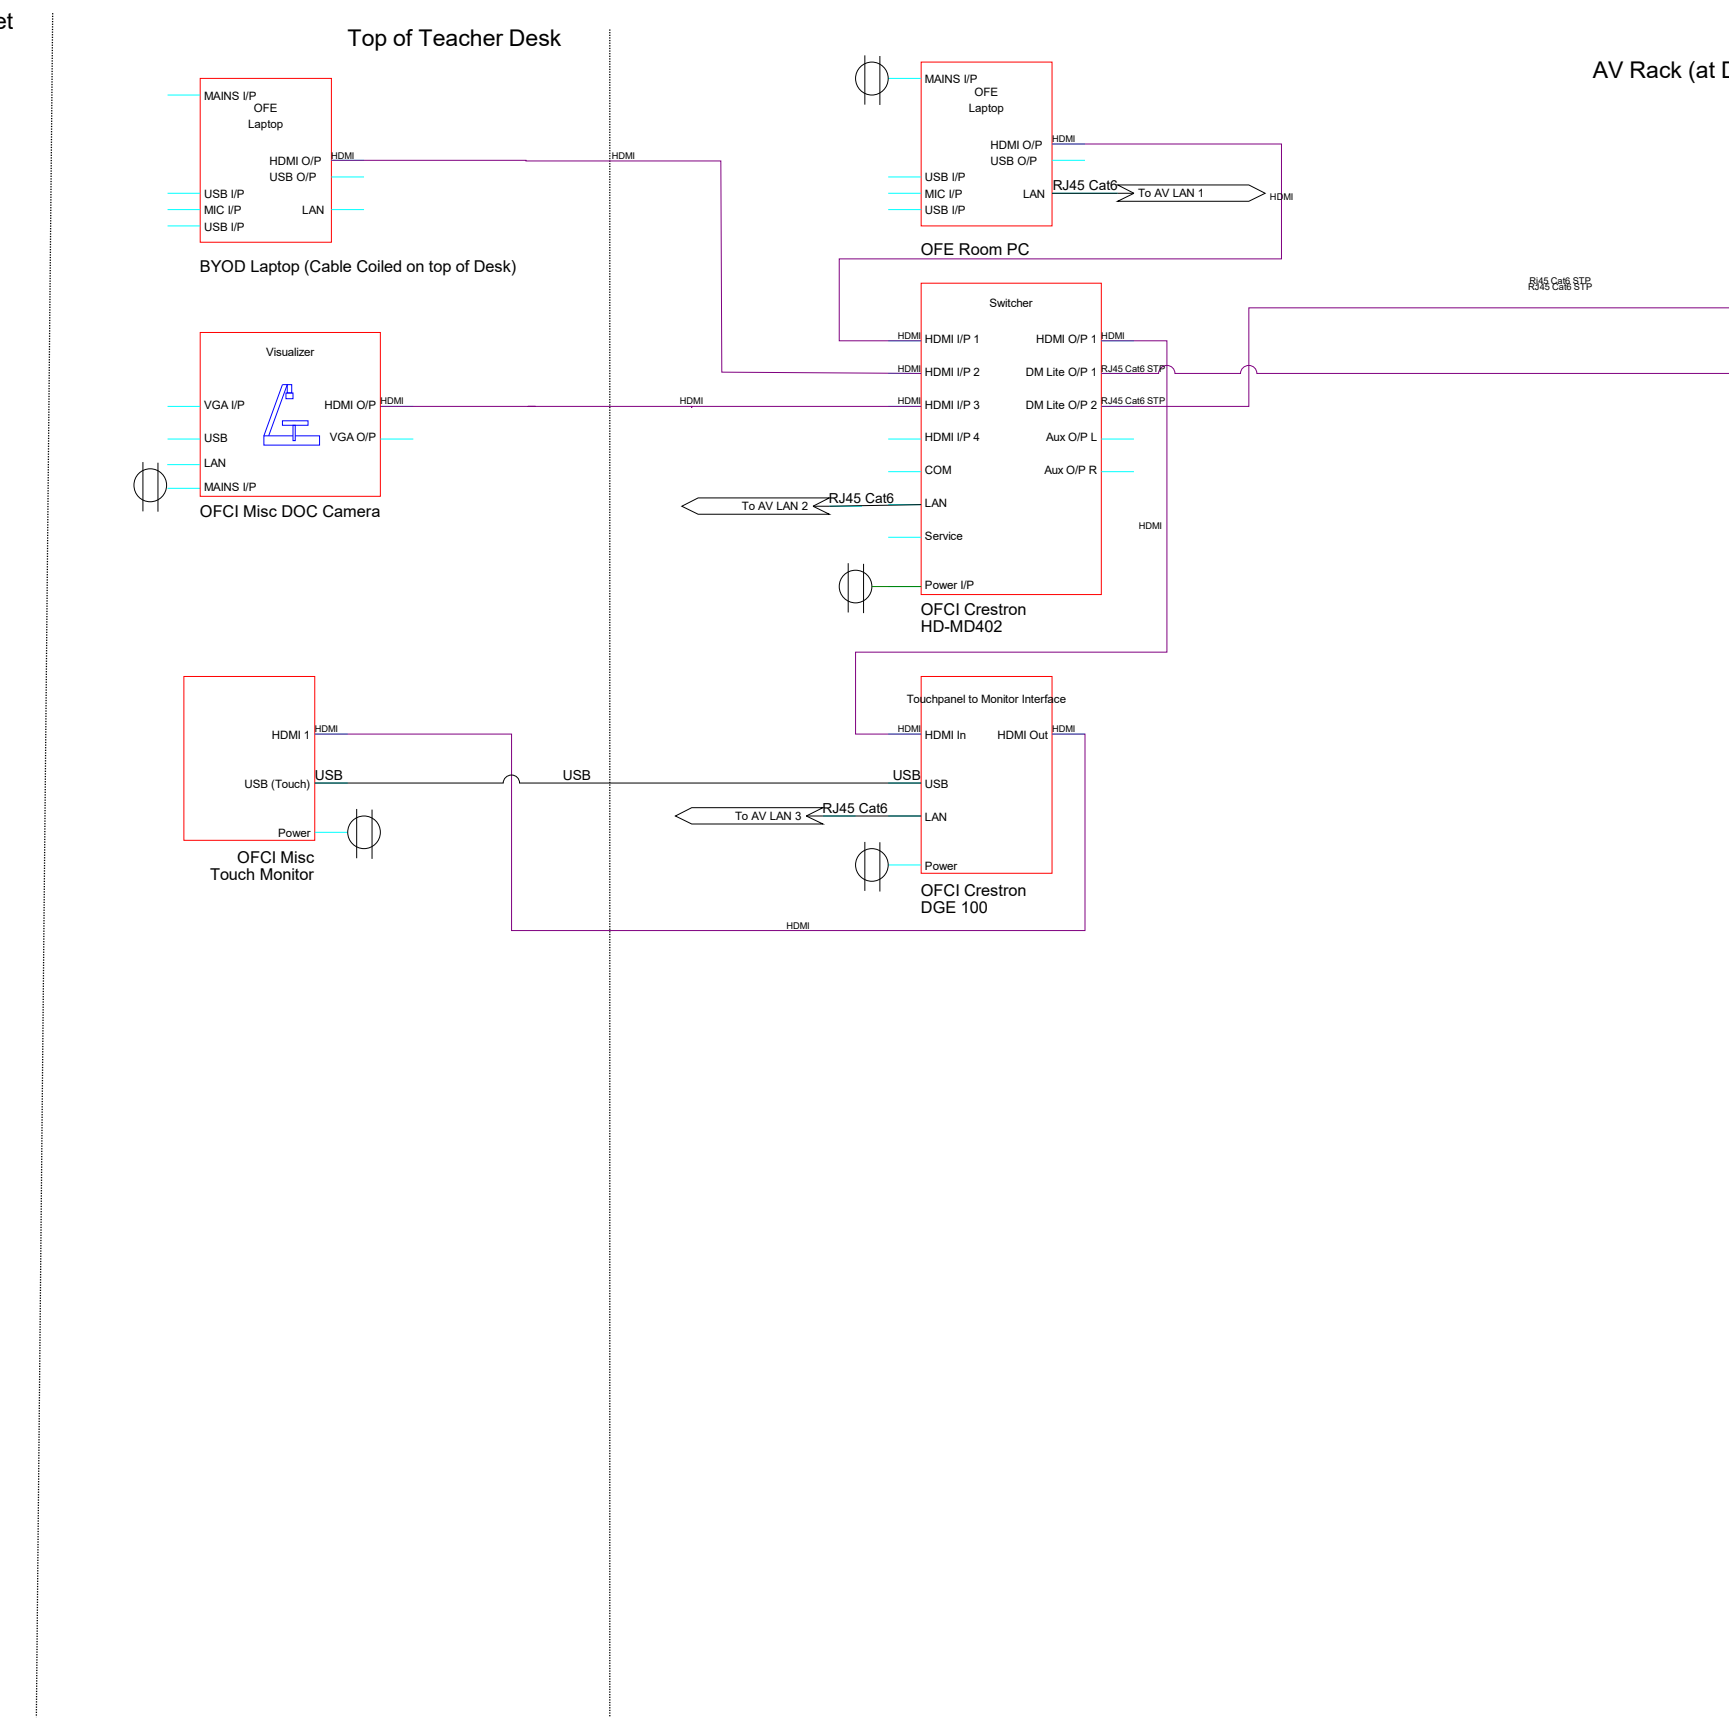


Diablo Valley San Ramon Campus - Base AV Design

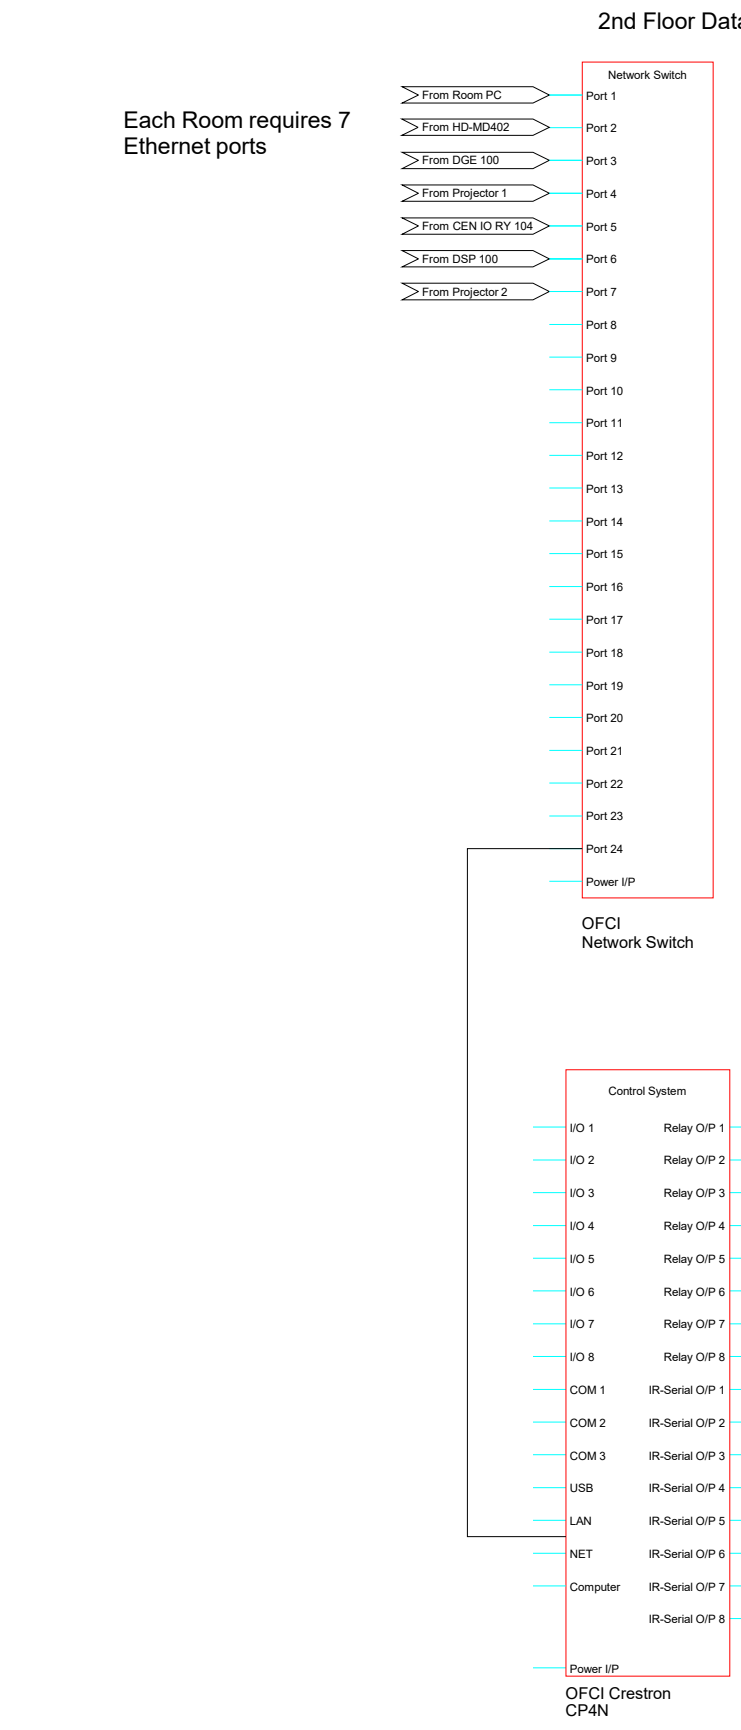

Diablo Valley San Ramon Campus - Base AV Design (2 Projectors)

Rev	Date	Notes

Symbols Used	

Client		
D.V.C. San Ramon Campus		
Title		
ERIC Co LVS 1275 W Main St #635 Ripon, CA 95366		
ERIC LOW VOLTAGE SERVICES		
Drawn By: EJM/ntsf	Scale: NTS	Date: 3/28/2024
Issued For: Bid		
Drawing No: AV.01	Rev: V2	