


Exhibit B - Flue Removal Sketch

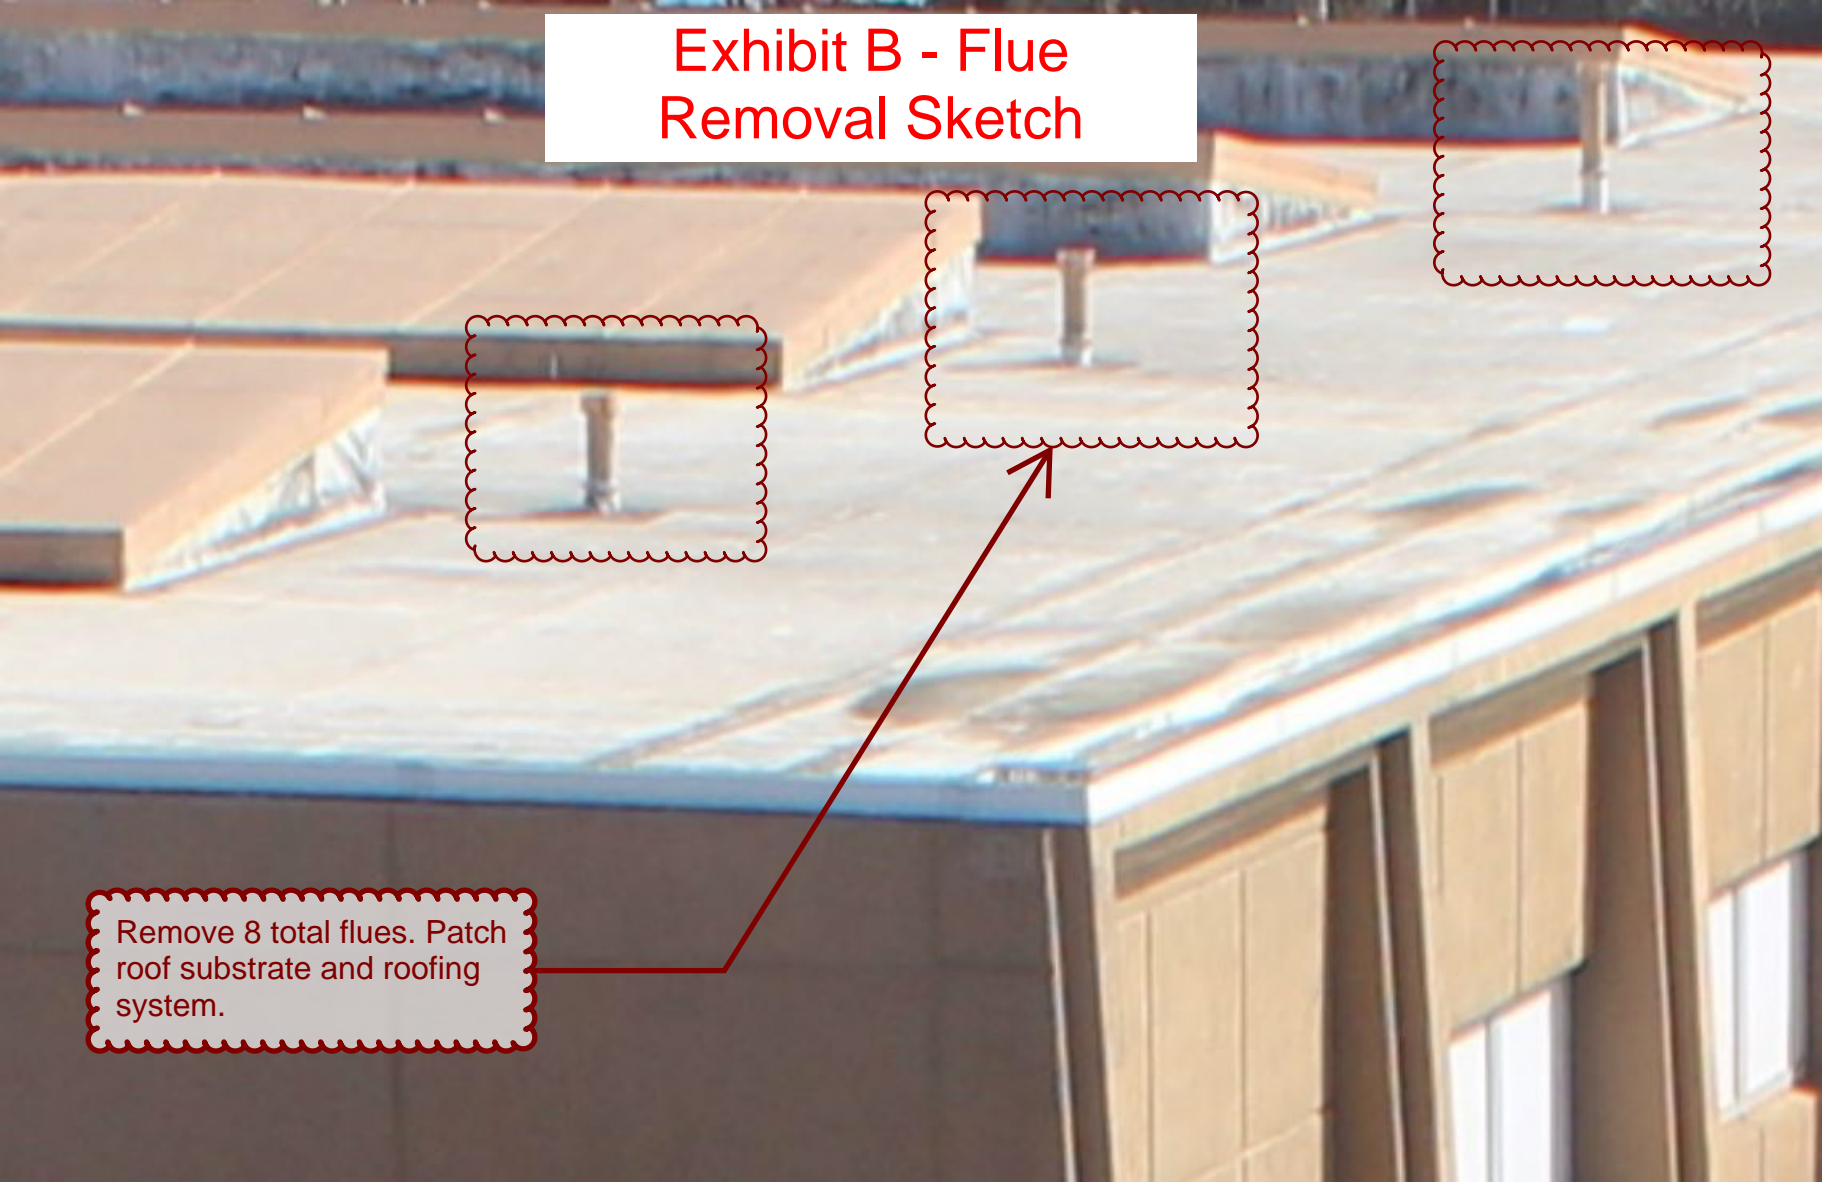

Remove 8 total flues. Patch roof substrate and roofing system.