


Diablo Valley San Ramon Campus - Base AV Design

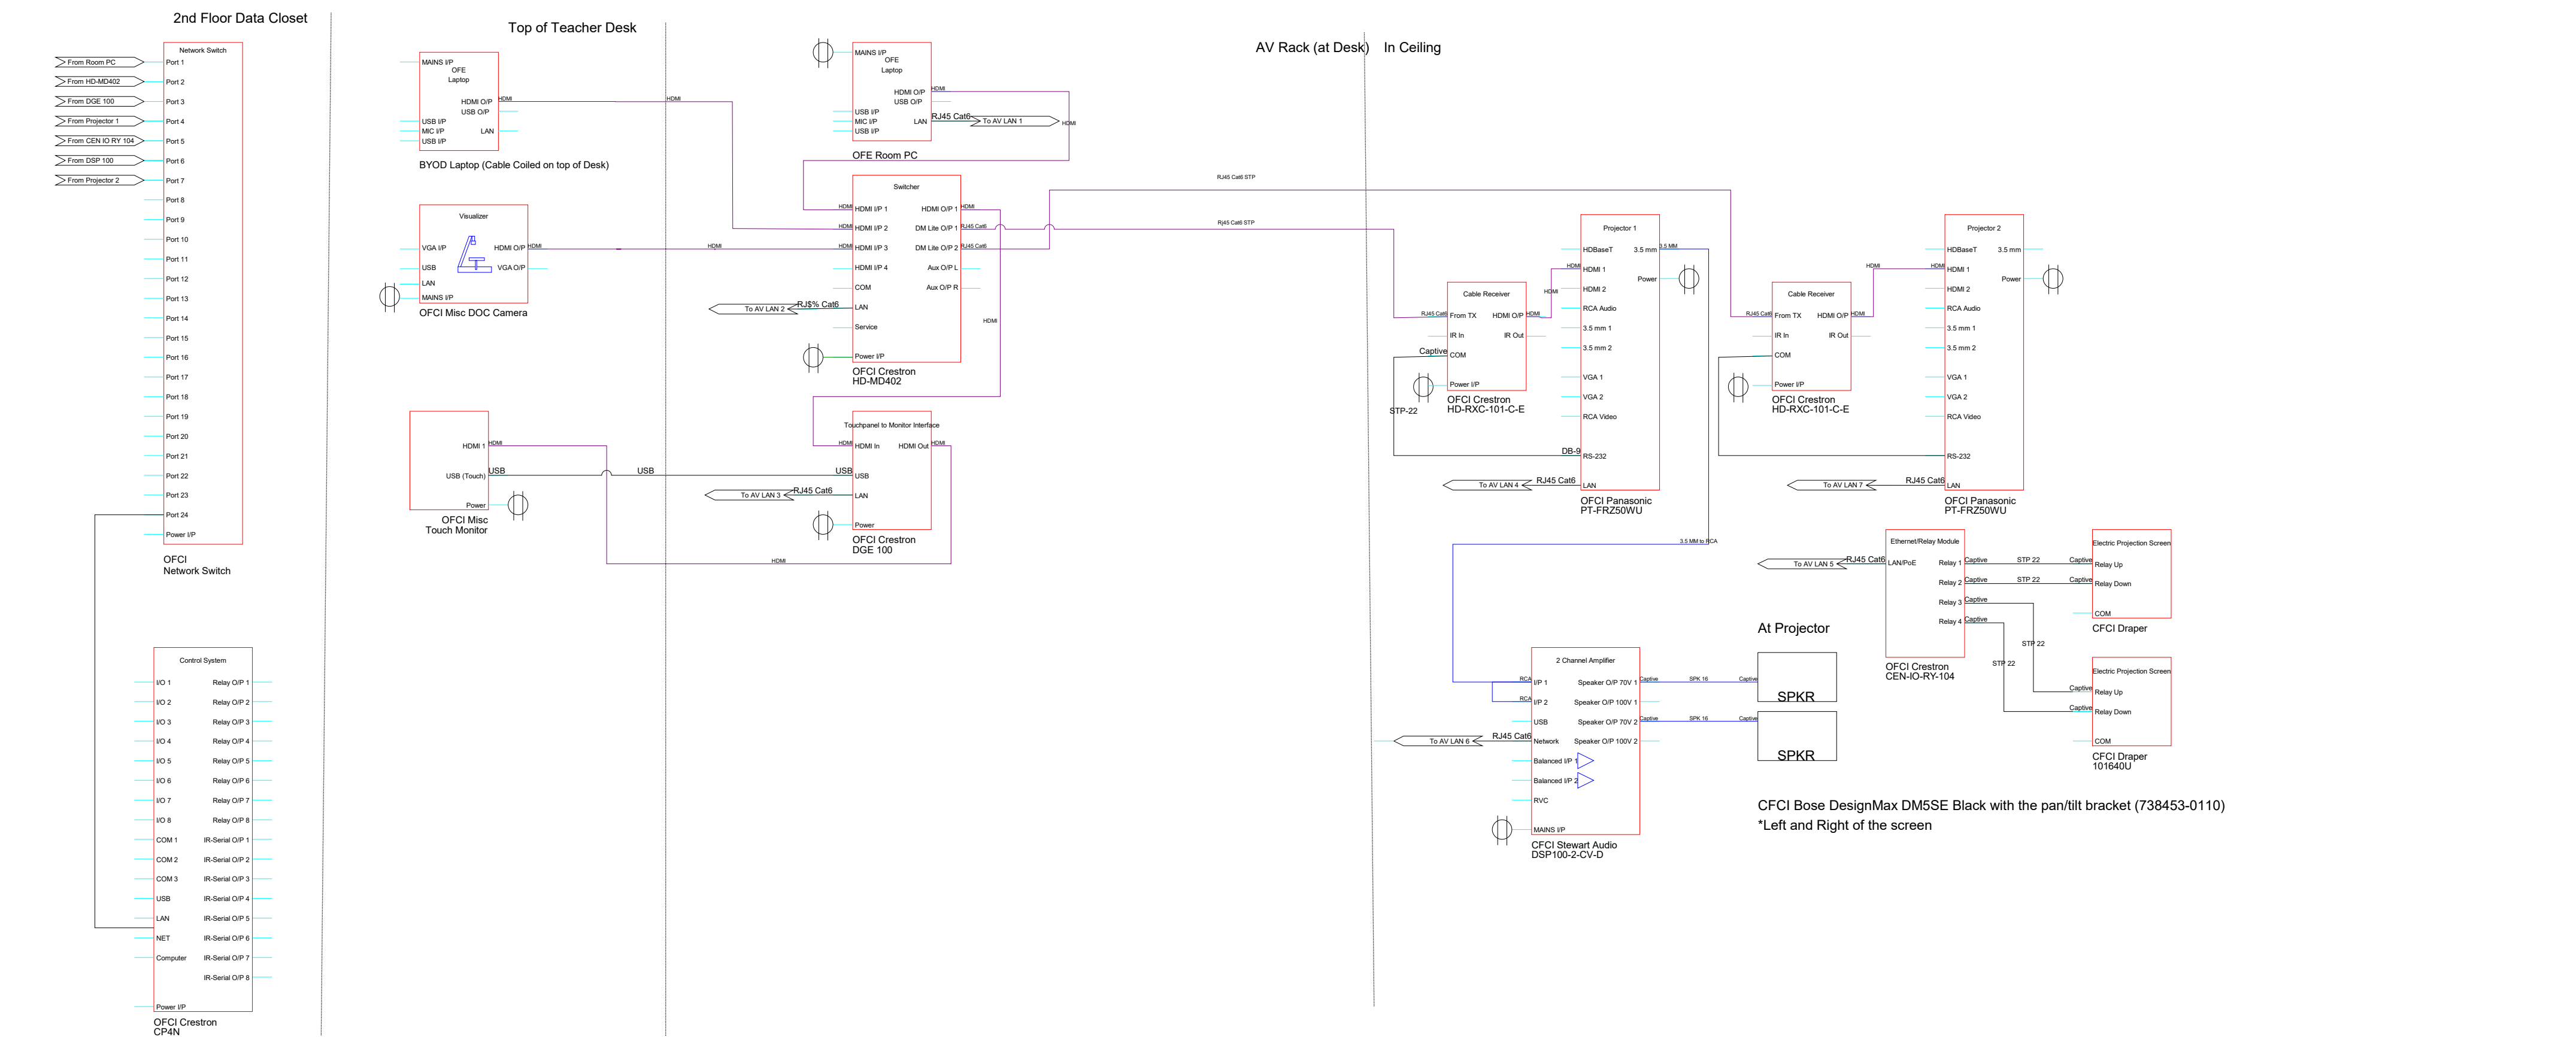

Diablo Valley San Ramon Campus - Base AV Design (2 Projectors)

Rev	Date	Notes

Symbols Used

Client

Title
D.V.C. San Ramon Campus

ERIC Co LVS
1275 W Main St #635
Ripon, CA 95366

Drawn By	Scale	Date
EJM	NTS	11/8/2023
Issued For	Bid	
Drawing No.	AV.01	Rev. v1