





Contra Costa Community College District

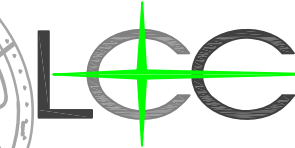

ENGINEERING & SURVEYING, INC.

930 Estudillo Street
Martinez, California 94553-1620
(925) 228-4218 Fax (925) 228-4638
www.lcc-inc.com

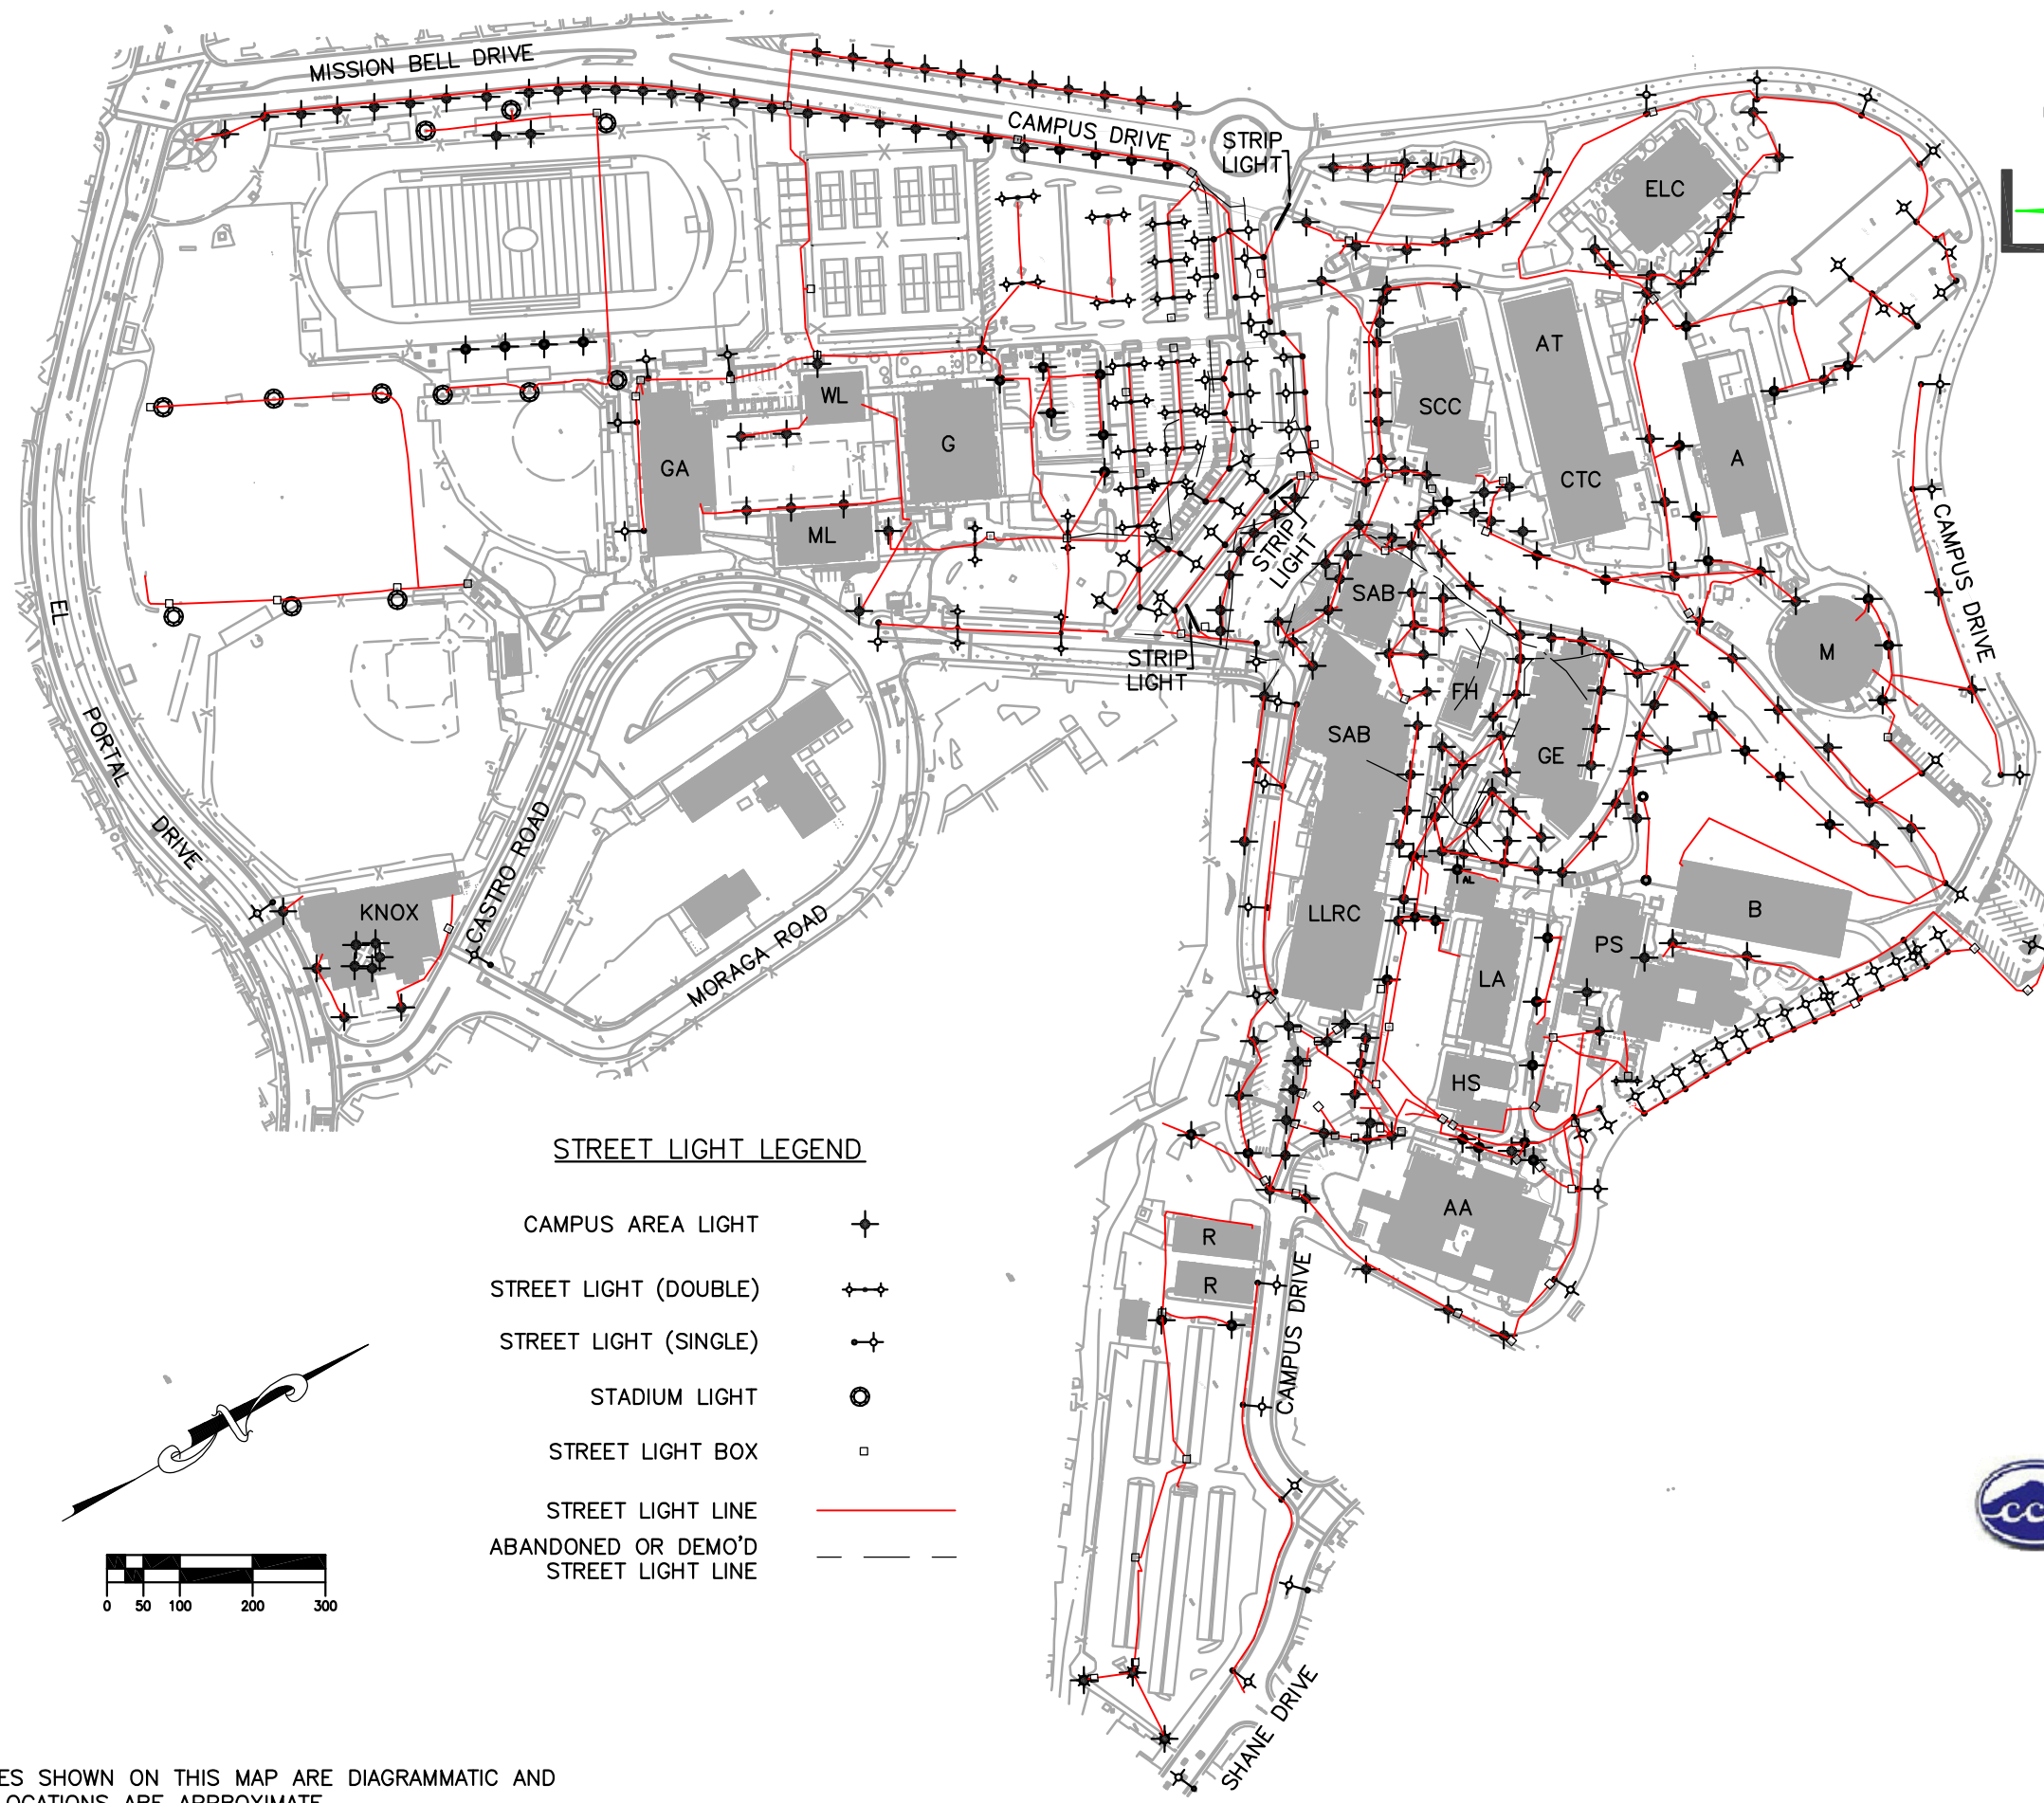


BUILDING LEGEND

- A ART
- AA APPLIED ARTS & ADMINISTRATIVE BUILDING
- AT AUTOMOTIVE TECH
- B BIOLOGICAL SCIENCES
- CTC COMPUTER TECH. CENTER
- ELC EARLY LEARNING CENTER
- FH FIRESIDE HALL
- G GYMNASIUM
- GA GYMNASIUM ANNEX
- H HUMANITIES
- HS HEALTH SCIENCES
- KNOX PERFORMING ARTS CENTER
- LA LIBERAL ARTS
- LLRC LIBRARY
- M MUSIC
- ML MENS LOCKER ROOM
- PS PHYSICAL SCIENCE
- R RECEIVING
- SAB STUDENT ADMINISTRATION BUILDING
- SCC STUDENT SERVICES
- WL WOMENS LOCKER ROOM

STREET LIGHT LEGEND

- CAMPUS AREA LIGHT
- STREET LIGHT (DOUBLE)
- STREET LIGHT (SINGLE)
- STADIUM LIGHT
- STREET LIGHT BOX
- STREET LIGHT LINE
- ABANDONED OR DEMO'D STREET LIGHT LINE

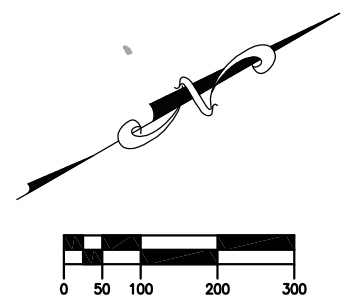

NOTE:
FEATURES SHOWN ON THIS MAP ARE DIAGRAMMATIC AND THEIR LOCATIONS ARE APPROXIMATE.
SEE 20 SCALE DRAWINGS FOR LOCATIONS.



Contra Costa College

2600 Mission Bell Drive
San Pablo, CA 94806

CAMPUS LIGHTING

ISSUE DATE: SEPTEMBER 24, 2018



Contra Costa Community College District



930 Estudillo Street
Martinez, California 94553-1620
(925) 228-4218 Fax (925) 228-4638
www.lcc-inc.com

BUILDING LEGEND

- A ART
- AA APPLIED ARTS & ADMINISTRATIVE BUILDING
- AT AUTOMOTIVE TECH
- B BIOLOGICAL SCIENCES
- CTC COMPUTER TECH. CENTER
- ELC EARLY LEARNING CENTER
- FH FIRESIDE HALL
- G GYMNASIUM
- GA GYMNASIUM ANNEX
- GE GENERAL EDUCATION
- HS HEALTH SCIENCES
- KNOX PERFORMING ARTS CENTER
- LA LIBERAL ARTS
- LLRC LIBRARY
- M MUSIC
- ML MENS LOCKER ROOM
- PS PHYSICAL SCIENCE
- R RECEIVING
- SAB STUDENT ADMINISTRATION BUILDING
- SCC STUDENT SERVICES
- WL WOMENS LOCKER ROOM

ELECTRICAL LEGEND

- MAIN LINE —
- HIGH VOLTAGE LINE —
- MEDIUM VOLTAGE LINE —
- PG&E LINE —
- FIRE ALARM LINE —
- MANHOLE or VAULT & Nos. (FOUND) ○ #
- TRANSFORMERS & # ▲ #
- LARGER ELEC BOXES □
- PULLBOXES ●
- FA BOXES ●
- METER □

ELECTRIC METERS		
LABEL	NUMBER	BLDG
M1	1009482365	KNOX
M2	1010001038	UTIL
M3	1010018933	UTIL
M4	1006501839	SHOP
M5	1010127084	R



Contra Costa College

2600 Mission Bell Drive
San Pablo, CA 94806

ELECTRICAL SYSTEM

ISSUE DATE: SEPTEMBER 24, 2018


NOTE:
FEATURES SHOWN ON THIS MAP ARE DIAGRAMMATIC AND THEIR LOCATIONS ARE APPROXIMATE.
SEE 20 SCALE DRAWINGS FOR LOCATIONS.



Contra Costa Community College District



930 Estudillo Street
Martinez, California 94553-1620
(925) 228-4218 Fax (925) 228-4638
www.lcc-inc.com

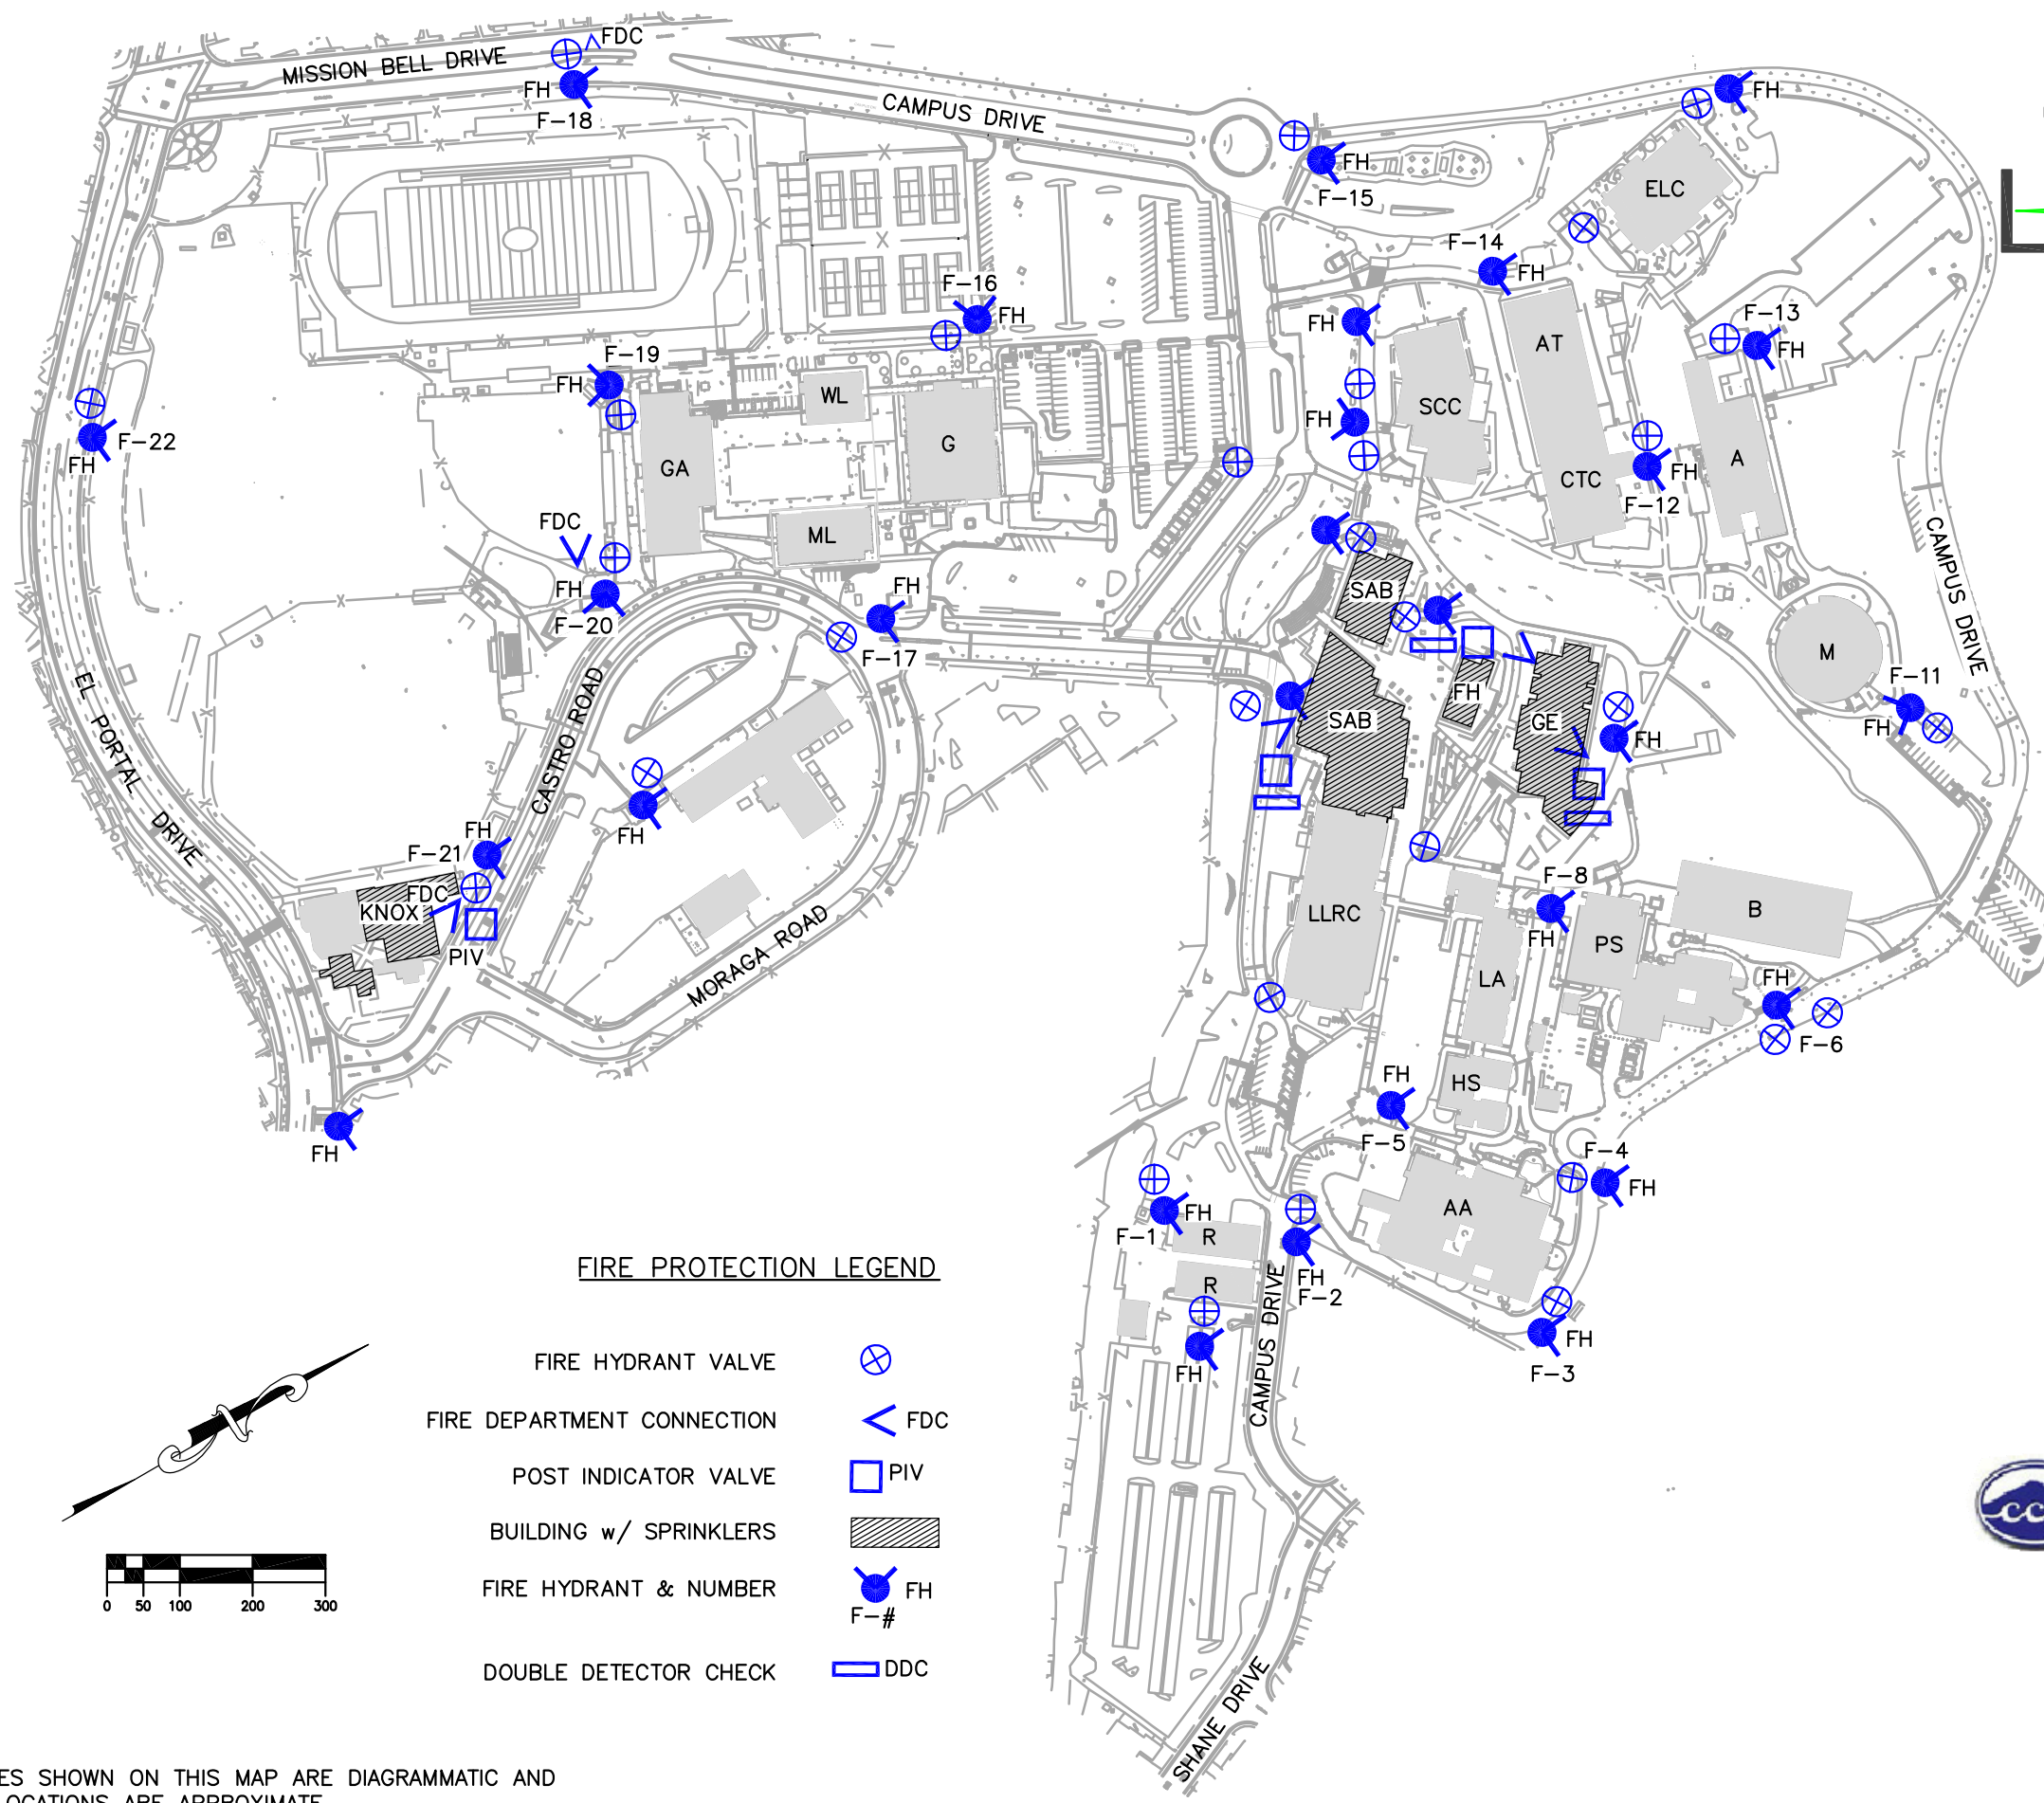


BUILDING LEGEND

- A ART
- AA APPLIED ARTS & ADMINISTRATIVE BUILDING
- AT AUTOMOTIVE TECH
- B BIOLOGICAL SCIENCES
- CTC COMPUTER TECH. CENTER
- ELC EARLY LEARNING CENTER
- FH FIRESIDE HALL
- G GYMNASIUM
- GA GYMNASIUM ANNEX
- GE GENERAL EDUCATION
- HS HEALTH SCIENCES
- KNOX PERFORMING ARTS CENTER
- LA LIBERAL ARTS
- LLRC LIBRARY
- M MUSIC
- ML MENS LOCKER ROOM
- PS PHYSICAL SCIENCE
- R RECEIVING
- SAB STUDENT ADMINISTRATION BUILDING
- SCC STUDENT SERVICES
- WL WOMENS LOCKER ROOM

FIRE PROTECTION LEGEND

- FIRE HYDRANT VALVE
- FIRE DEPARTMENT CONNECTION
- POST INDICATOR VALVE
- BUILDING w/ SPRINKLERS
- FIRE HYDRANT & NUMBER
- DOUBLE DETECTOR CHECK

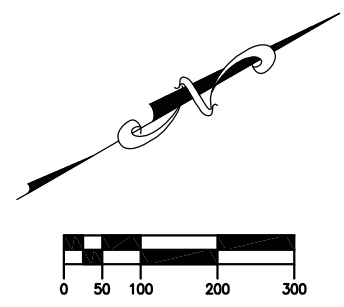

NOTE:
FEATURES SHOWN ON THIS MAP ARE DIAGRAMMATIC AND THEIR LOCATIONS ARE APPROXIMATE.
SEE 20 SCALE DRAWINGS FOR LOCATIONS.




2600 Mission Bell Drive
San Pablo, CA 94806

FIRE PROTECTION

ISSUE DATE: SEPTEMBER 24, 2018




Contra Costa Community College District

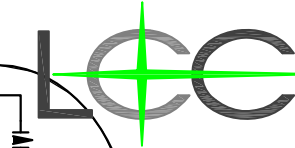

ENGINEERING & SURVEYING, INC.

930 Estudillo Street
Martinez, California 94553-1620
(925) 228-4218 Fax (925) 228-4638
www.lcc-inc.com

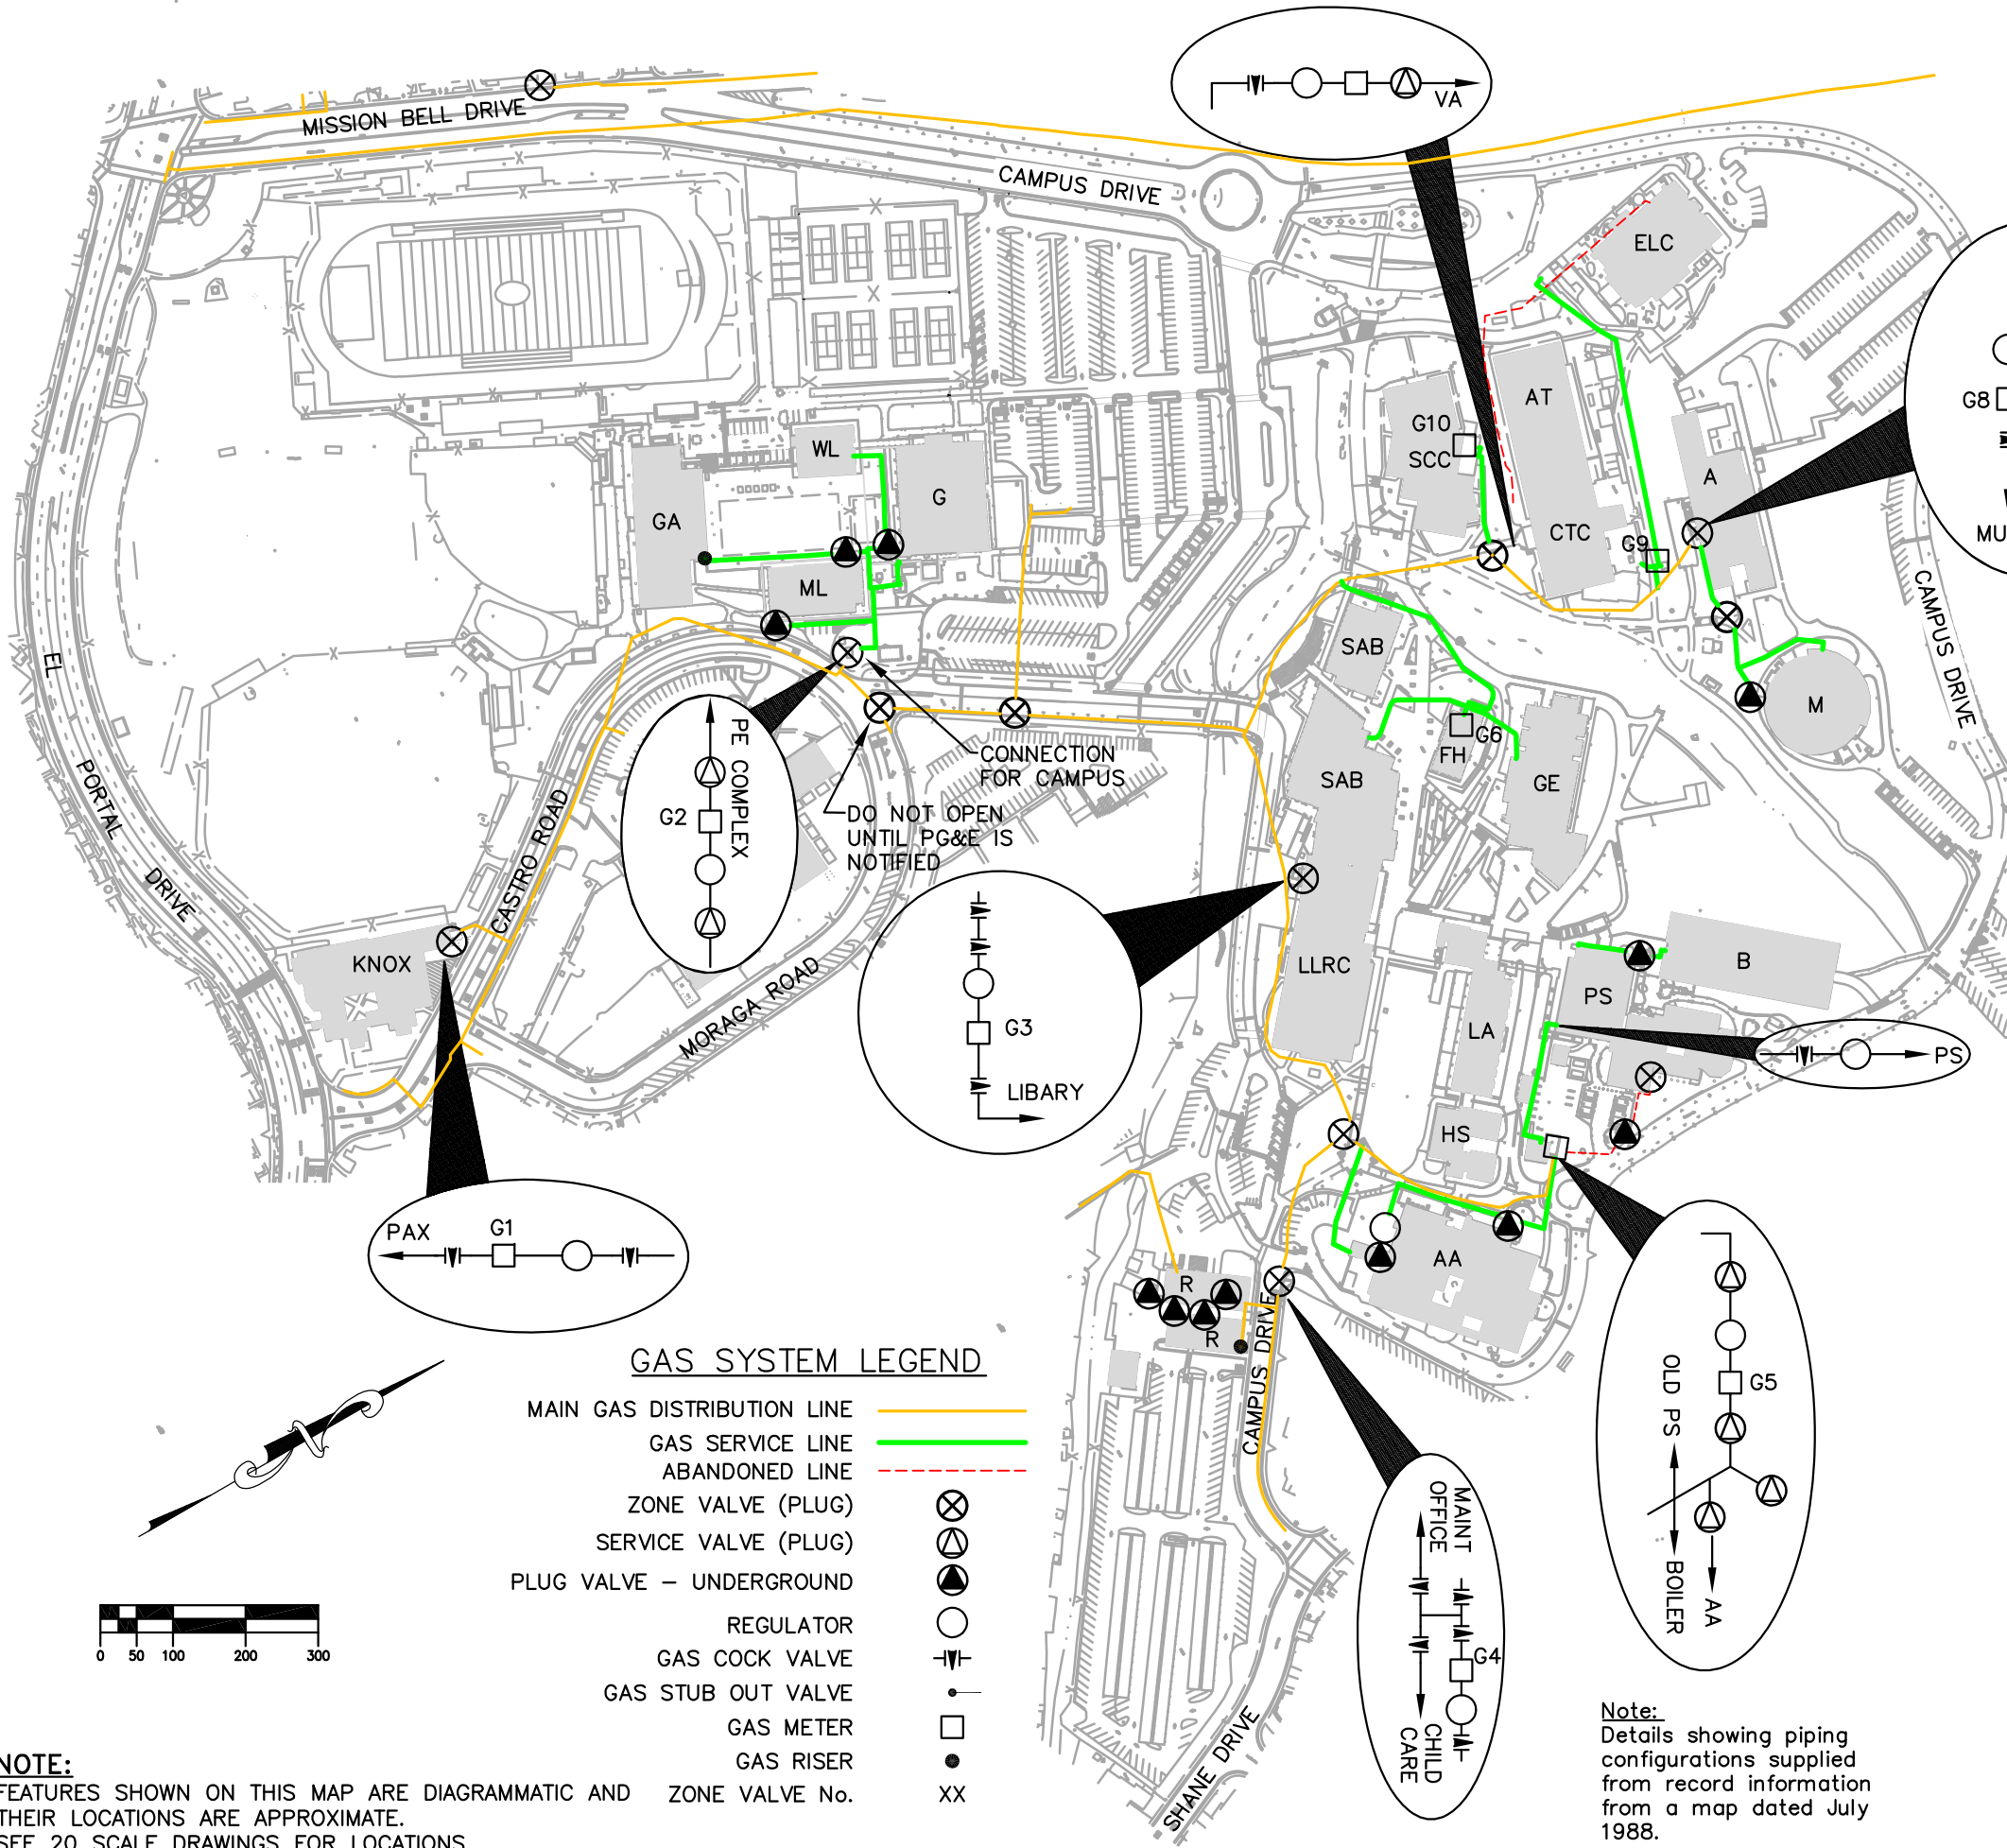



BUILDING LEGEND

- A ART
- AA APPLIED ARTS & ADMINISTRATIVE BUILDING
- AT AUTOMOTIVE TECH
- B BIOLOGICAL SCIENCES
- CTC COMPUTER TECH. CENTER
- ELC EARLY LEARNING CENTER
- FH FIRESIDE HALL
- G GYMNASIUM
- GA GYMNASIUM ANNEX
- GE GENERAL EDUCATION
- HS HEALTH SCIENCES
- KNOX ROOMING ARTS CENTER
- LA LIBERAL ARTS
- LLRC LIBRARY
- M MUSIC
- ML MENS LOCKER ROOM
- PS PHYSICAL SCIENCE
- R RECEIVING
- SAB STUDENT ADMINISTRATION BUILDING
- SCC STUDENT SERVICES
- WL WOMENS LOCKER ROOM

GAS METERS		
LABEL	NUMBER	BLDG
G1	51466536	KNOX
G2	61202168	EAST OF ML
G3	61466459	LLRC
G4	56155671?	R
G5	60836762	BEHIND BOILER
G6	61467839	FH
G7	61202523	ART
G8	31822329	M
G9	54611645	BEHIND CTC
G10	60159335	SSC

GAS SYSTEM LEGEND

- MAIN GAS DISTRIBUTION LINE
- GAS SERVICE LINE
- ABANDONED LINE
- ZONE VALVE (PLUG)
- SERVICE VALVE (PLUG)
- PLUG VALVE - UNDERGROUND
- REGULATOR
- GAS COCK VALVE
- GAS STUB OUT VALVE
- GAS METER
- GAS RISER
- ZONE VALVE No.

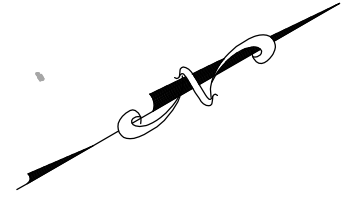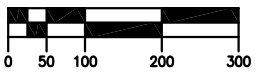

NOTE:
FEATURES SHOWN ON THIS MAP ARE DIAGRAMMATIC AND THEIR LOCATIONS ARE APPROXIMATE.
SEE 20 SCALE DRAWINGS FOR LOCATIONS.

Contra Costa College

2600 Mission Bell Drive
San Pablo, CA 94806


GAS SYSTEM

ISSUE DATE: SEPTEMBER 24, 2018

Note:
Details showing piping configurations supplied from record information from a map dated July 1988.




Contra Costa Community College District

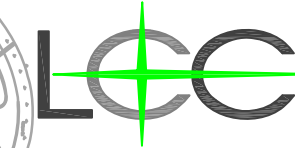

ENGINEERING & SURVEYING, INC.

930 Estudillo Street
Martinez, California 94553-1620
(925) 228-4218 Fax (925) 228-4638
www.lcc-inc.com

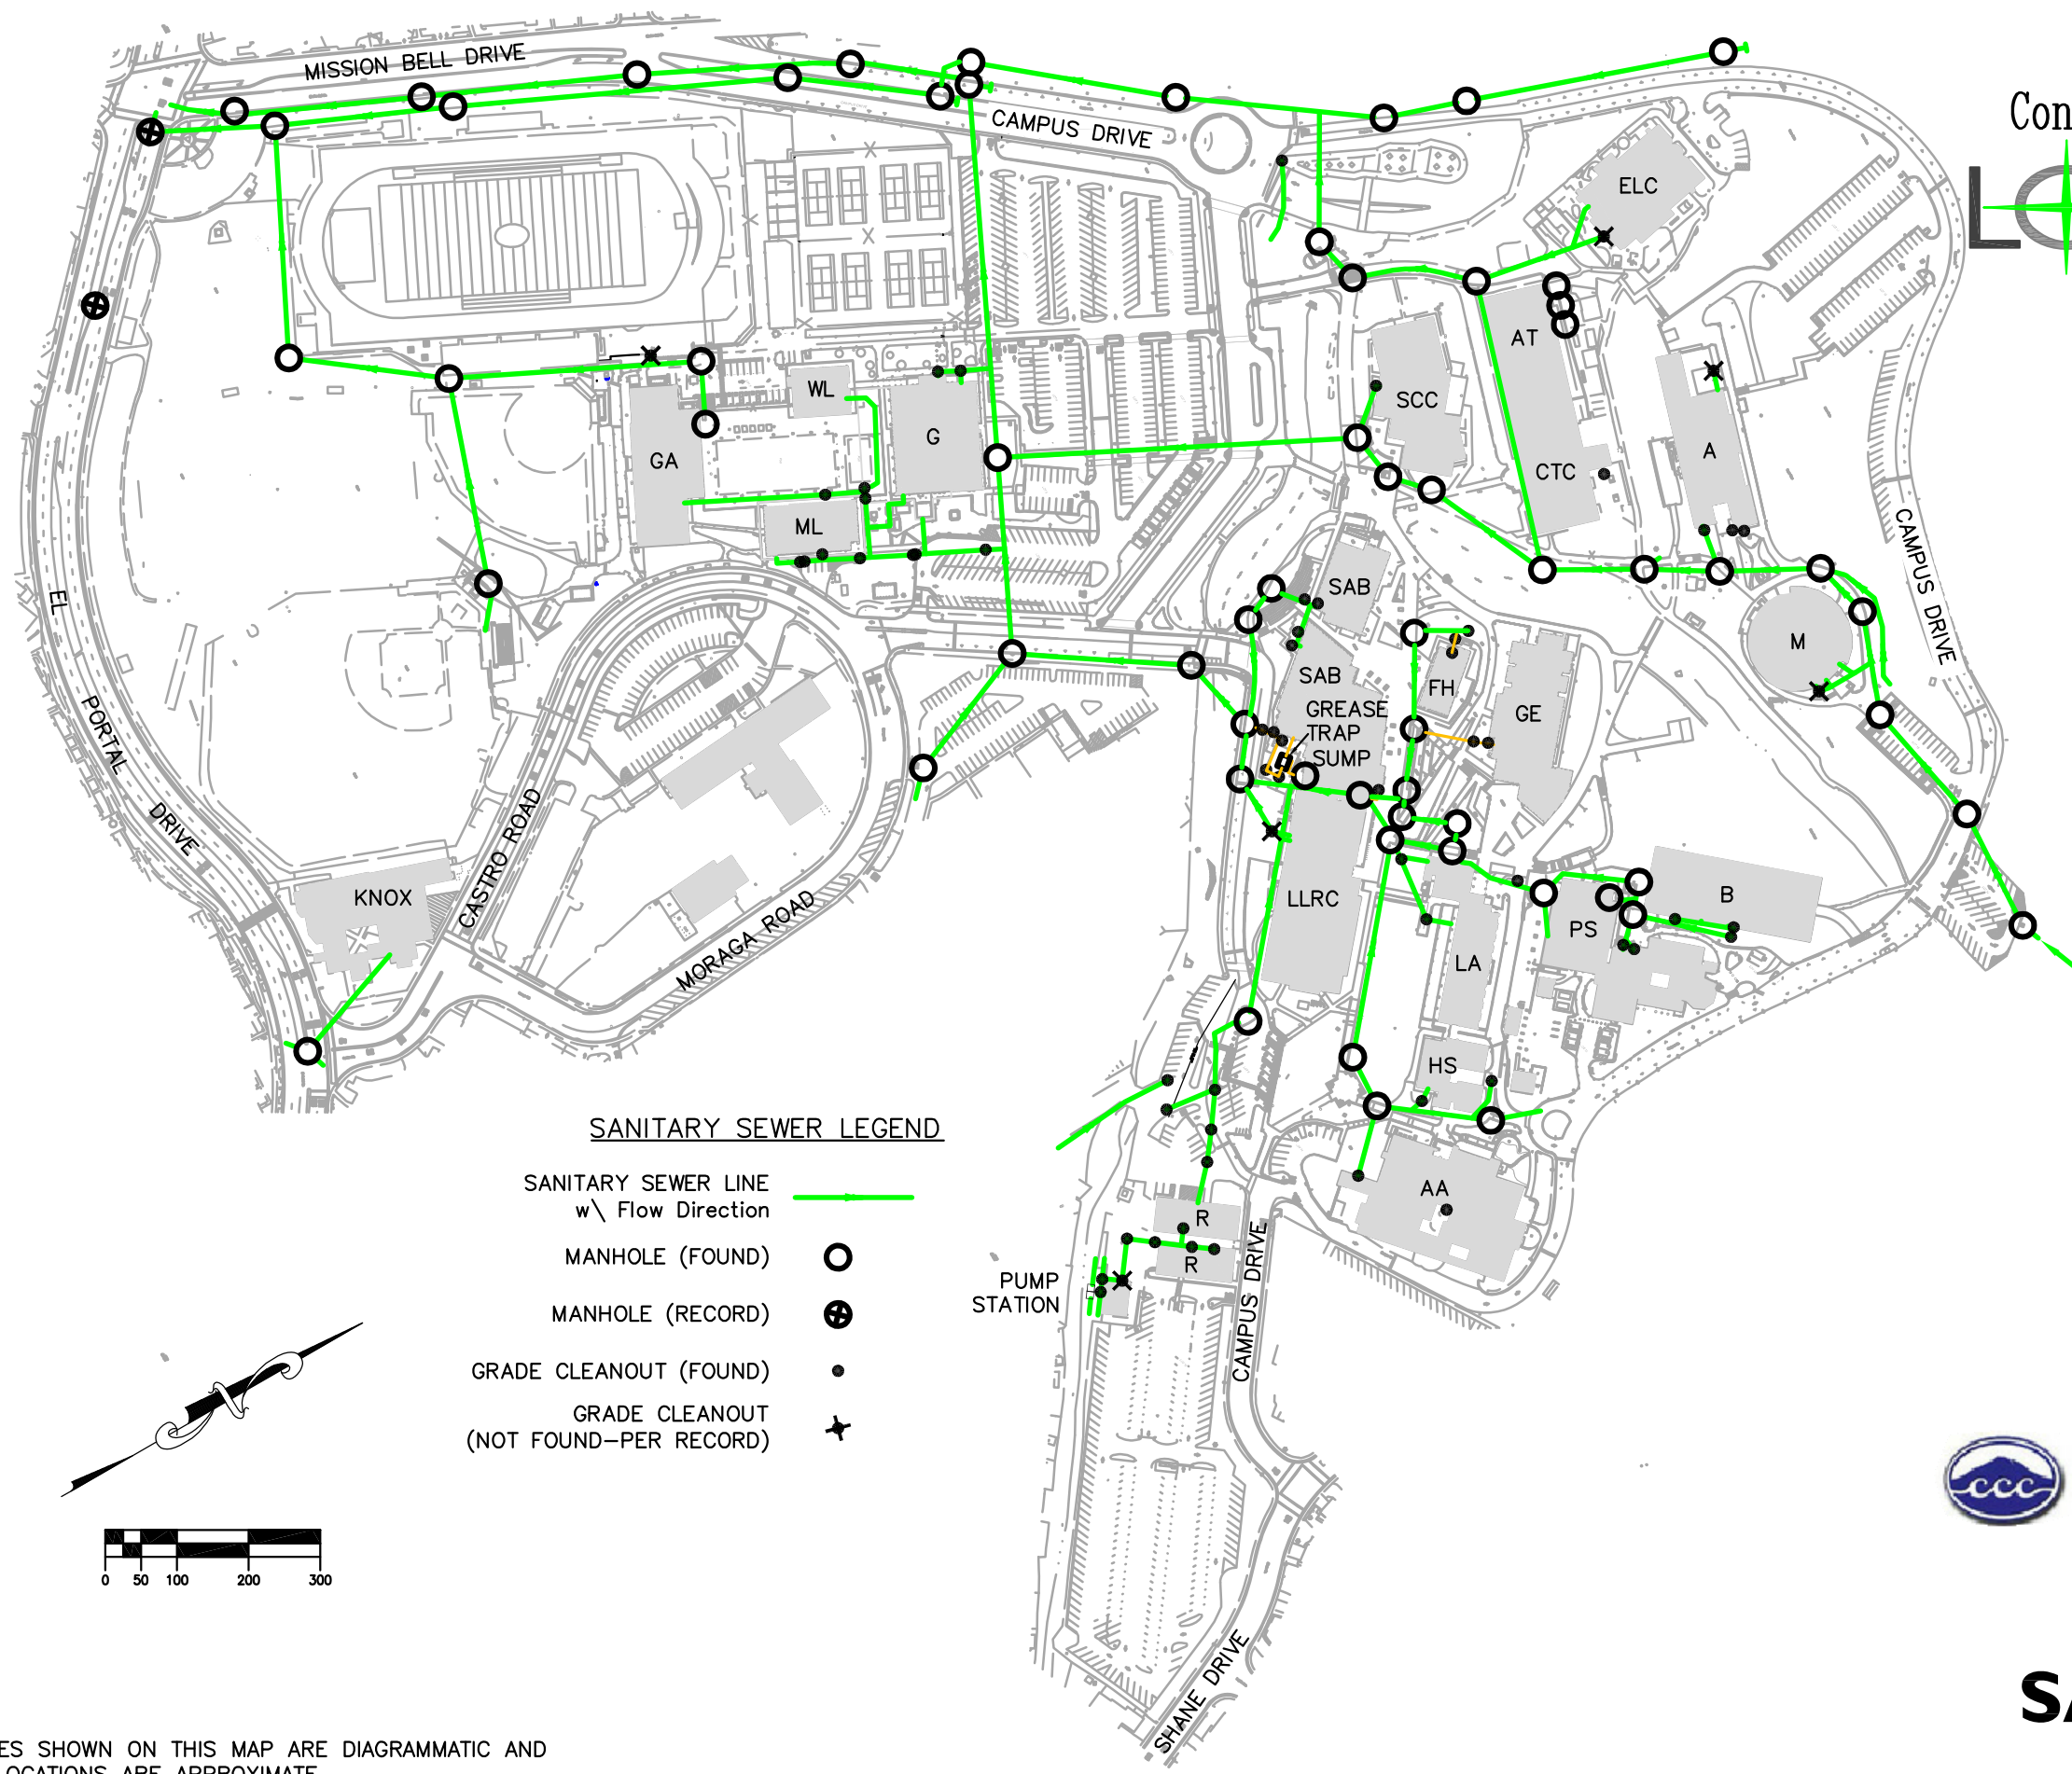


BUILDING LEGEND

- A ART
- AA APPLIED ARTS & ADMINISTRATIVE BUILDING
- AT AUTOMOTIVE TECH
- B BIOLOGICAL SCIENCES
- CTC COMPUTER TECH. CENTER
- ELC EARLY LEARNING CENTER
- FH FIRESIDE HALL
- G GYMNASIUM
- GA GYMNASIUM ANNEX
- GE GENERAL EDUCATION
- HS HEALTH SCIENCES
- KNOX PERFORMING ARTS CENTER
- LA LIBERAL ARTS
- LLRC LIBRARY
- M MUSIC
- ML MENS LOCKER ROOM
- PS PHYSICAL SCIENCE
- R RECEIVING
- SAB STUDENT ADMINISTRATION BUILDING
- SCC STUDENT SERVICES
- WL WOMENS LOCKER ROOM

SANITARY SEWER LEGEND

- SANITARY SEWER LINE w/ Flow Direction
- MANHOLE (FOUND)
- MANHOLE (RECORD)
- GRADE CLEANOUT (FOUND)
- GRADE CLEANOUT (NOT FOUND-PER RECORD)

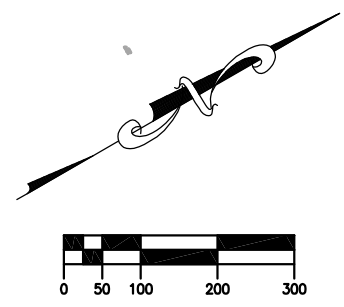

NOTE:
FEATURES SHOWN ON THIS MAP ARE DIAGRAMMATIC AND THEIR LOCATIONS ARE APPROXIMATE.
SEE 20 SCALE DRAWINGS FOR LOCATIONS.



Contra Costa College


2600 Mission Bell Drive
San Pablo, CA 94806

SANITARY SYSTEM

ISSUE DATE: SEPTEMBER 24, 2018




Contra Costa Community College District

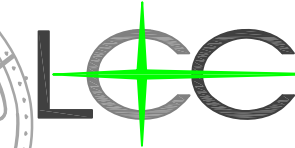

ENGINEERING & SURVEYING, INC.

930 Estudillo Street
Martinez, California 94553-1620
(925) 228-4218 Fax (925) 228-4638
www.lcc-inc.com


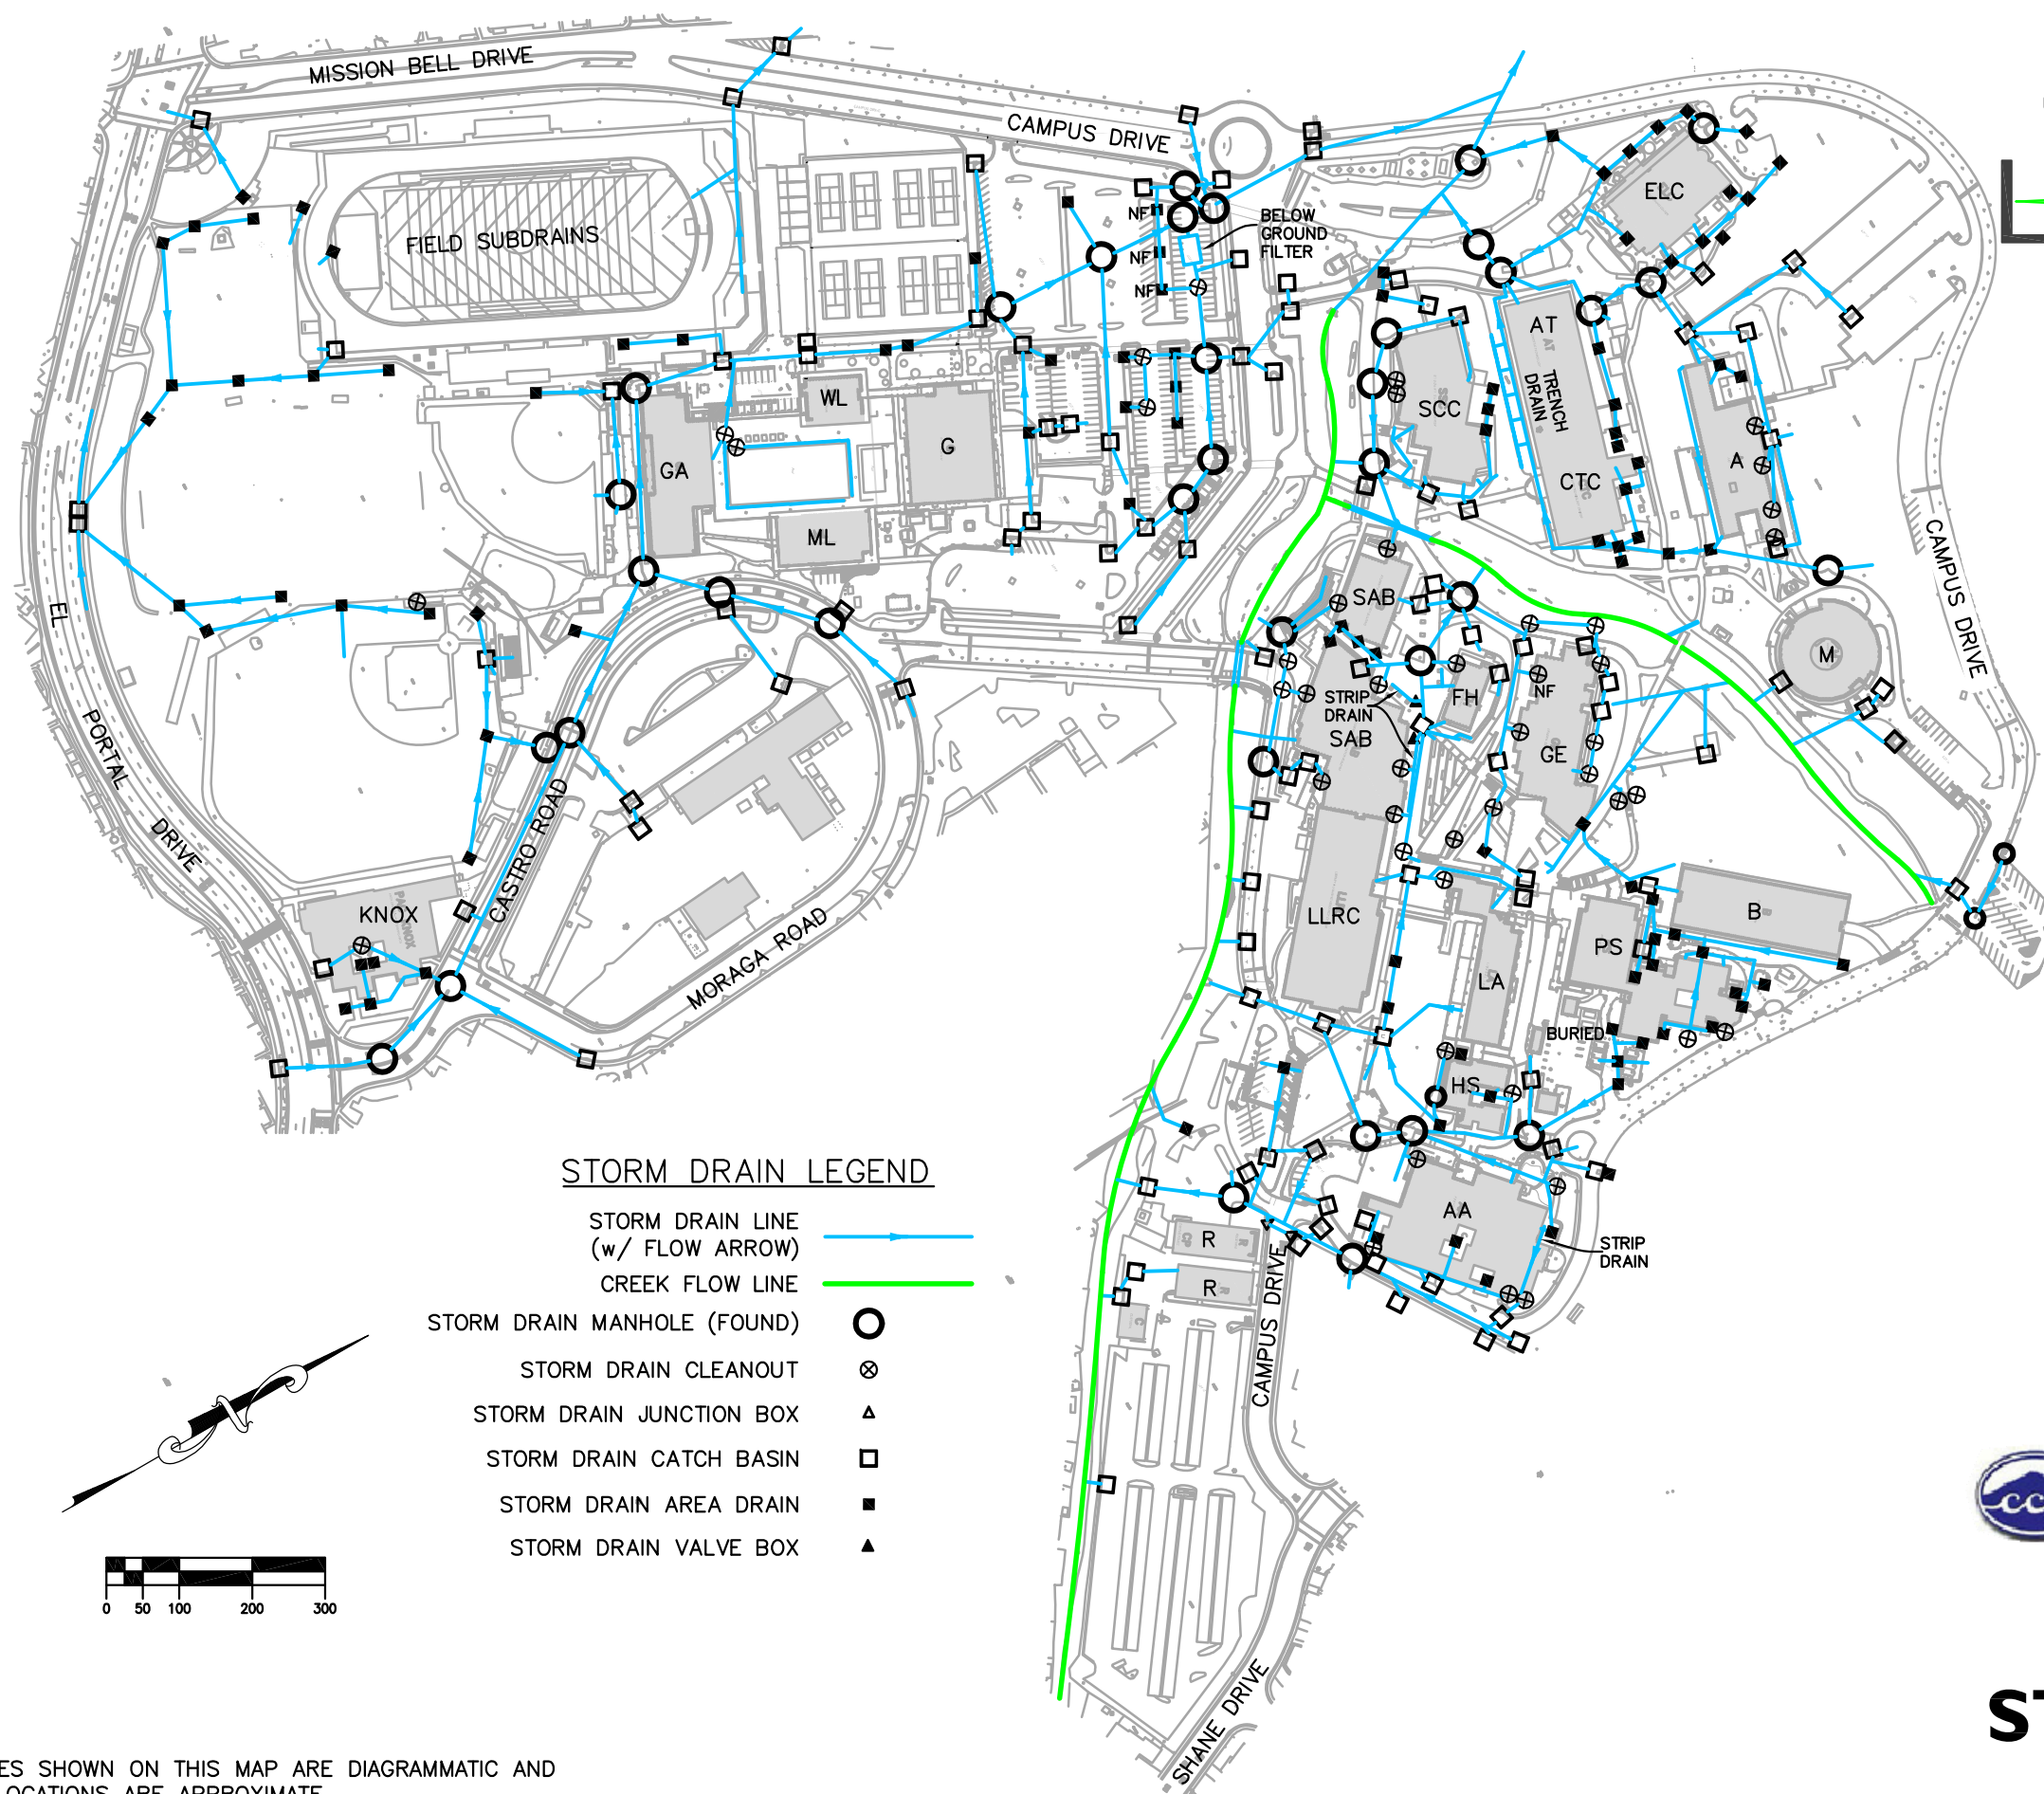


BUILDING LEGEND

- A ART
- AA APPLIED ARTS & ADMINISTRATIVE BUILDING
- AT AUTOMOTIVE TECH
- B BIOLOGICAL SCIENCES
- CTC COMPUTER TECH. CENTER
- ELC EARLY LEARNING CENTER
- FH FIRESIDE HALL
- G GYMNASIUM
- GA GYMNASIUM ANNEX
- GE GENERAL EDUCATION
- HS HEALTH SCIENCES
- KNOX PERFORMING ARTS CENTER
- LA LIBERAL ARTS
- LLRC LIBRARY
- M MUSIC
- ML MENS LOCKER ROOM
- PS PHYSICAL SCIENCE
- R RECEIVING
- SAB STUDENT ADMINISTRATION BUILDING
- SCC STUDENT SERVICES
- WL WOMENS LOCKER ROOM

STORM DRAIN LEGEND

- STORM DRAIN LINE (w/ FLOW ARROW)
- CREEK FLOW LINE
- STORM DRAIN MANHOLE (FOUND)
- STORM DRAIN CLEANOUT
- STORM DRAIN JUNCTION BOX
- STORM DRAIN CATCH BASIN
- STORM DRAIN AREA DRAIN
- STORM DRAIN VALVE BOX

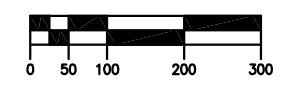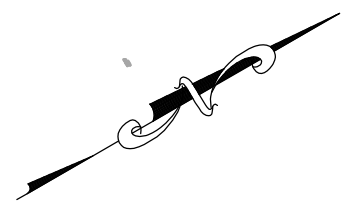

NOTE:
FEATURES SHOWN ON THIS MAP ARE DIAGRAMMATIC AND THEIR LOCATIONS ARE APPROXIMATE.
SEE 20 SCALE DRAWINGS FOR LOCATIONS.



Contra Costa College

2600 Mission Bell Drive
San Pablo, CA 94806

STORM DRAIN SYSTEM

ISSUE DATE: SEPTEMBER 24, 2018




Contra Costa Community College District



ENGINEERING & SURVEYING, INC.

930 Estudillo Street
Martinez, California 94553-1620
(925) 228-4218 Fax (925) 228-4638
www.lcc-inc.com

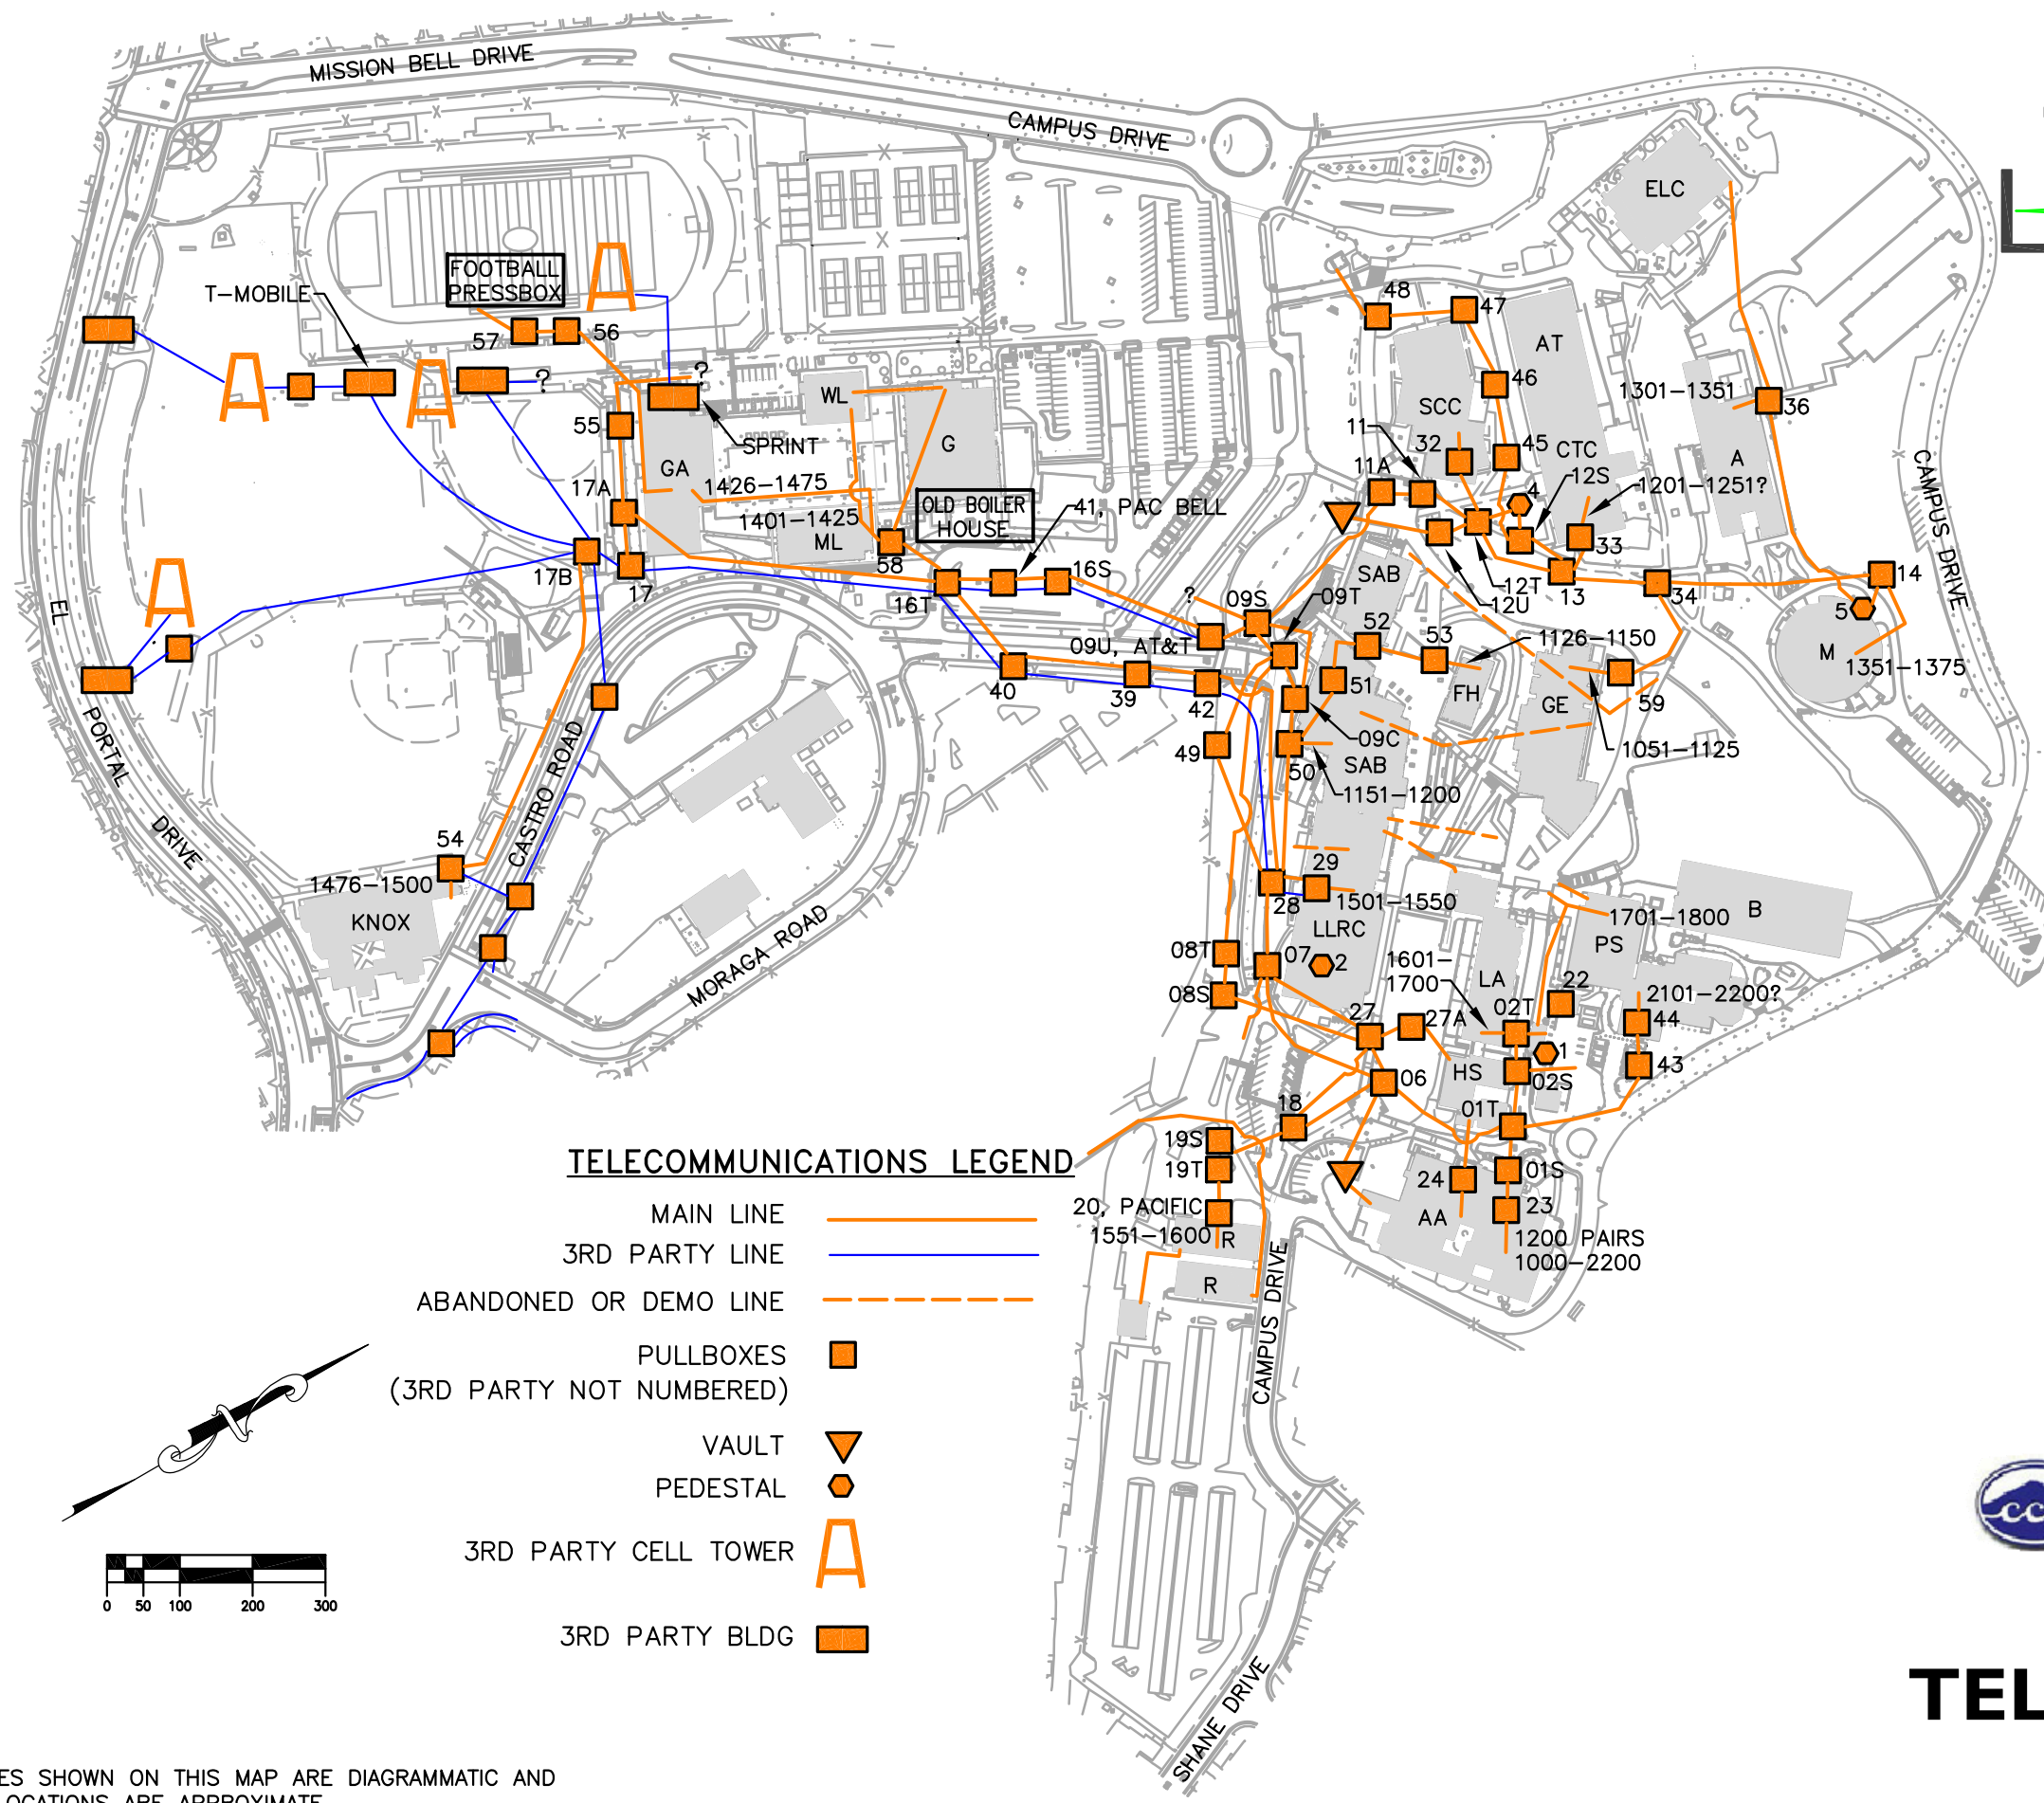


BUILDING LEGEND

- A ART
- AA APPLIED ARTS & ADMINISTRATIVE BUILDING
- AT AUTOMOTIVE TECH
- B BIOLOGICAL SCIENCES
- CTC COMPUTER TECH. CENTER
- ELC EARLY LEARNING CENTER
- FH FIRESIDE HALL
- G GYMNASIUM
- GA GYMNASIUM ANNEX
- GE GENERAL EDUCATION
- HS HEALTH SCIENCES
- KNOX PERFORMING ARTS CENTER
- LA LIBERAL ARTS
- LLRC LIBRARY
- M MUSIC
- ML MENS LOCKER ROOM
- PS PHYSICAL SCIENCE
- R RECEIVING
- SAB STUDENT ADMINISTRATION BUILDING
- SCC STUDENT SERVICES
- WL WOMENS LOCKER ROOM

TELECOMMUNICATIONS LEGEND

- MAIN LINE
- 3RD PARTY LINE
- ABANDONED OR DEMO LINE
- PULLBOXES (3RD PARTY NOT NUMBERED)
- VAULT
- PEDESTAL
- 3RD PARTY CELL TOWER
- 3RD PARTY BLDG

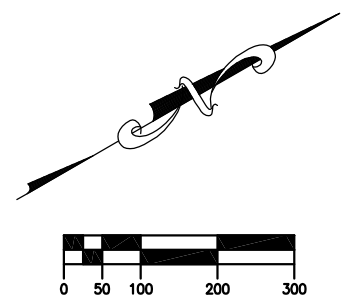

NOTE:
FEATURES SHOWN ON THIS MAP ARE DIAGRAMMATIC AND THEIR LOCATIONS ARE APPROXIMATE.
SEE 20 SCALE DRAWINGS FOR LOCATIONS.

Contra Costa College

2600 Mission Bell Drive
San Pablo, CA 94806

TELECOMMUNICATIONS SYSTEM

ISSUE DATE: SEPTEMBER 24, 2018

LCC Job # 2017.036.03



Contra Costa Community College District




930 Estudillo Street
Martinez, California 94553-1620
(925) 228-4218 Fax (925) 228-4638
www.lcc-inc.com

BUILDING LEGEND

- A ART
- AA APPLIED ARTS &
- AA ADMINISTRATIVE BUILDING
- AT AUTOMOTIVE TECH
- B BIOLOGICAL SCIENCES
- CTC COMPUTER TECH. CENTER
- ELC EARLY LEARNING CENTER
- FH FIRESIDE HALL
- G GYMNASIUM
- GA GYMNASIUM ANNEX
- GE GENERAL EDUCATION
- HS HEALTH SCIENCES
- KNOX PERFORMING ARTS CENTER
- LA LIBERAL ARTS
- LLRC LIBRARY
- M MUSIC
- ML MENS LOCKER ROOM
- PS PHYSICAL SCIENCE
- R RECEIVING
- SAB STUDENT ADMINISTRATION BUILDING
- SCC STUDENT SERVICES
- WL WOMENS LOCKER ROOM

WATER SYSTEM LEGEND

- MAIN WATER LINE
- SERVICE WATER LINE
- SERVICE FIRELINE
- HIGH PRESSURE FIRE LINE
- GATE VALVE (HAND OPR.) w/ #
- GATE VALVE (2" SQ OPR.) w/ #
- WATER VALVE (NO INFO)
- WATER VALVE VAULT
- BACKFLOW PREVENTER
- FIRE HYDRANT
- WATER METER

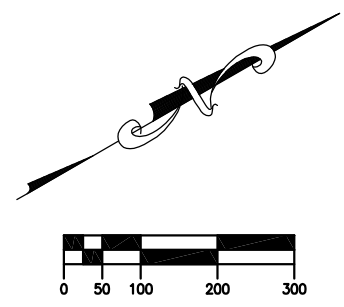

NOTE:

FOR VALVE SHUT-OFF
TABLE SEE SHEET 2.



Contra Costa College

2600 Mission Bell Drive
San Pablo, CA 94806

WATER SYSTEM

SHEET 1 of 2

ISSUE DATE: **SEPTEMBER 24, 2018**

NOTE:

FEATURES SHOWN ON THIS MAP ARE DIAGRAMMATIC AND
THEIR LOCATIONS ARE APPROXIMATE.
SEE 20 SCALE DRAWINGS FOR LOCATIONS.

CONTRA COST COLLEGE WATER SHUT-OFF TABLE

BUILDING	SHUT-OFF	VALVE/S	OTHER BUILDINGS
APPLIED ARTS (AA)	INTERNAL	BOILER ROOM (AA 1170)	NONE
	EXTERNAL	OUTSIDE BOILER ROOM	NONE
	ALTERNATE	61-68	PS
ARTS BUILDING (A)	INTERNAL	NO COMMON SHUT-OFF	----
	EXTERNAL	41A	NONE
	ALTERNATE	41-42	NONE
BIO SCIENCE (B)	INTERNAL	NO COMMON SHUT-OFF	----
	EXTERNAL	SOUTHSIDE	NONE
	ALTERNATE	31-45	SA-HS-LA-H
HEALTH SCIENCE (HS)	INTERNAL	NO COMMON SHUT-OFF	----
	EXTERNAL	(SB) (HAND VALVE)	NONE
	ALTERNATIVE	31-68	SA-H-LA-L-AA-PS
HUMANITIES (H)	INTERNAL	52A	NONE
	EXTERNAL	52	NONE
	ALTERNATIVE	31-68	AA-PS-HS-LA-SA-L
LIBERAL ARTS (LA)	INTERNAL	MECH ROOM (LA-25A)	NONE
	EXTERNAL	64A	NONE
	ALTERNATIVE	64	NONE
LIBRARY (L)	INTERNAL	MECH ROOM (L-6E)	NONE
	EXTERNAL	31-45-49-68	SA-H-LA-HS-PS-AA
	ALTERNATIVE	7-8-31-32	CAMPUS
MUSIC (M)	INTERNAL	RECEP. ROOM (N-1168)	NONE
	EXTERNAL	44	NONE
	ALTERNATIVE	45-46	NONE
PAC (KNOX)	INTERNAL	BOILER ROOM (KNOX-137)	NONE
	EXTERNAL	OUTSIDE BOILER ROOM	NONE
	ALTERNATIVE	(EBMUD FEED)	NONE
PHYSICAL SCIENCE (PS)	INTERNAL	NO COMMON SHUT-OFF	-----
	EXTERNAL	UNDER BUILDING	NONE
	ALTERNATIVE	31-45-6B	AA-LA-H-HS-SA-L
PHYSICAL SCIENCE (PS) 2	INTERNAL	NO COMMON SHUT-OFF	-----
	EXTERNAL	63	NONE
	ALTERNATIVE	61-68	AA
GYM (G)	INTERNAL	SIDE PANEL	NONE
	EXTERNAL	BOILER ROOM	NONE
	ALTERNATIVE	24	BOILER ROOM
GA BLDG. (GA)	INTERNAL	EAST STAIRWELL (GA-19)	NONE
	EXTERNAL	21	NONE
	ALTERNATIVE	23B	WL-R
MEN'S LR (LR)	INTERNAL	BOILER ROOM (ML-2C)	NONE
	EXTERNAL	23A	NONE
	ALTERNATIVE	23	WL-G-GA
WOMEN'S LR (WL)	INTERNAL	BOILER ROOM (WL-8)	NONE
	EXTERNAL	23B	GA
	ALTERNATIVE	23	WL-G-GA
RECEIVING (R)	INTERNAL	NO COMMON SHUT-OFF	-----
	EXTERNAL	56B	NONE
	ALTERNATIVE	56	LOT 9
STUDENT ACT. (SA)	INTERNAL	NO COMMON SHUT-OFF	NONE
	EXTERNAL	55A	NONE
	ALTERNATIVE	31-49-54-61-68	AA-PS-HS-LA-H-L
STUDENT ACT. (SA) 2	INTERNAL	55B- (SA-27)	NONE
	EXTERNAL	31-49-54-61-68	AA-PS-HS-LA-H-L
	ALTERNATIVE	7- 8- 31- 32	CAMPUS
VOCATIONAL ARTS (AT-CTC)	INTERNAL	NO COMMON SHUT-OFF	-----
	EXTERNAL	38B	NONE
	ALTERNATIVE	9-10-37-38-39-40	NONE
ADMINISTRATION (AA)	INTERNAL	NO COMMON SHUT-OFF	NONE
	EXTERNAL	59A (NORTHSIDE)	NONE
	ALTERNATIVE	59	NONE

NOTE:
FEATURES SHOWN ON THIS MAP ARE DIAGRAMMATIC AND THEIR LOCATIONS ARE APPROXIMATE.
SEE 20 SCALE DRAWINGS FOR LOCATIONS.



Contra Costa Community College District



930 Estudillo Street
Martinez, California 94553-1620
(925) 228-4218 Fax (925) 228-4638
www.lcc-inc.com

BUILDING LEGEND

A	ART
AA	APPLIED ARTS &
AA	ADMINISTRATIVE BUILDING
AT	AUTOMOTIVE TECH
B	BIOLOGICAL SCIENCES
CTC	COMPUTER TECH. CENTER
ELC	EARLY LEARNING CENTER
FH	FIRESIDE HALL
G	GYMNASIUM
GA	GYMNASIUM ANNEX
GE	GENERAL EDUCATION
HS	HEALTH SCIENCES
KNOX	PERFORMING ARTS CENTER
LA	LIBERAL ARTS
LLRC	LIBRARY
M	MUSIC
ML	MENS LOCKER ROOM
PS	PHYSICAL SCIENCE
R	RECEIVING
SAB	STUDENT ADMINISTRATION BUILDING
SCC	STUDENT SERVICES
WL	WOMENS LOCKER ROOM



Contra Costa College

2600 Mission Bell Drive
San Pablo, CA 94806

WATER SYSTEM

ISSUE DATE: **SEPTEMBER 24 2018**