
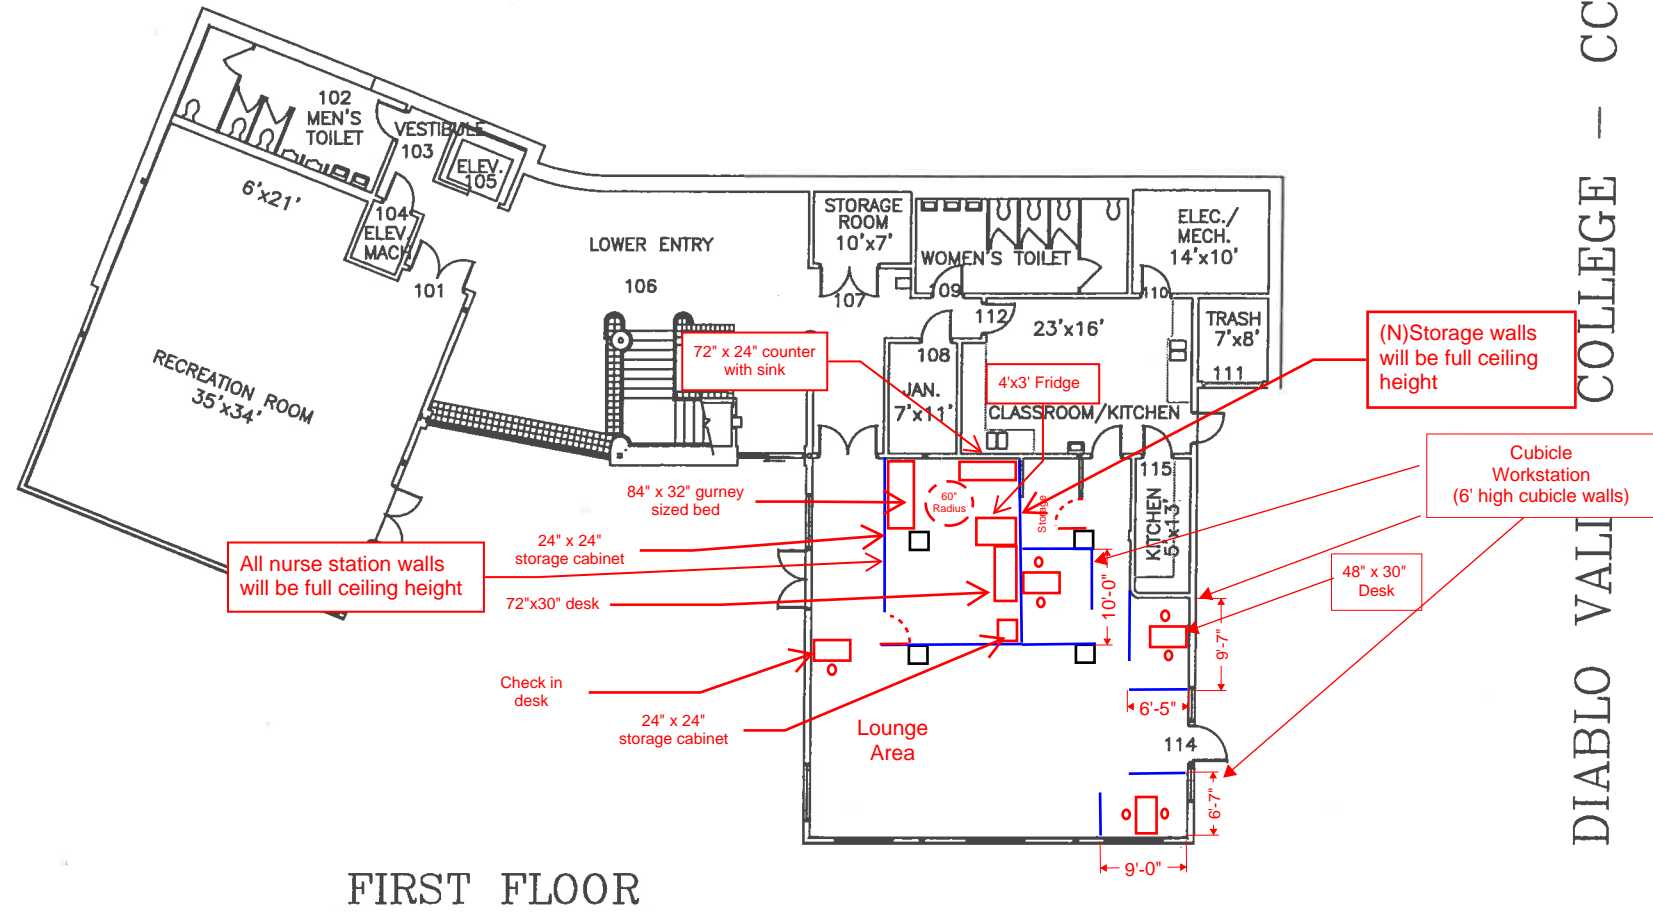


STUDENT UNION BUILDING

FLOOR PLAN

SHEET 1 OF 2

BLDG. NAME
ABBREVIATED
SU
BLDG. CODE
090

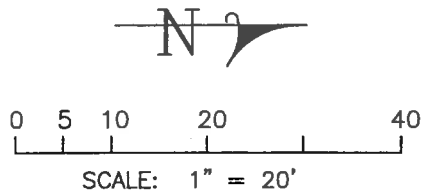

DIABLO VALLEY COLLEGE - CCCC