




THEIR LOCATIONS ARE APPROXIMATE.
SEE 20 SCALE DRAWINGS FOR LOCATIONS.


LCC Job # 2017.036.03

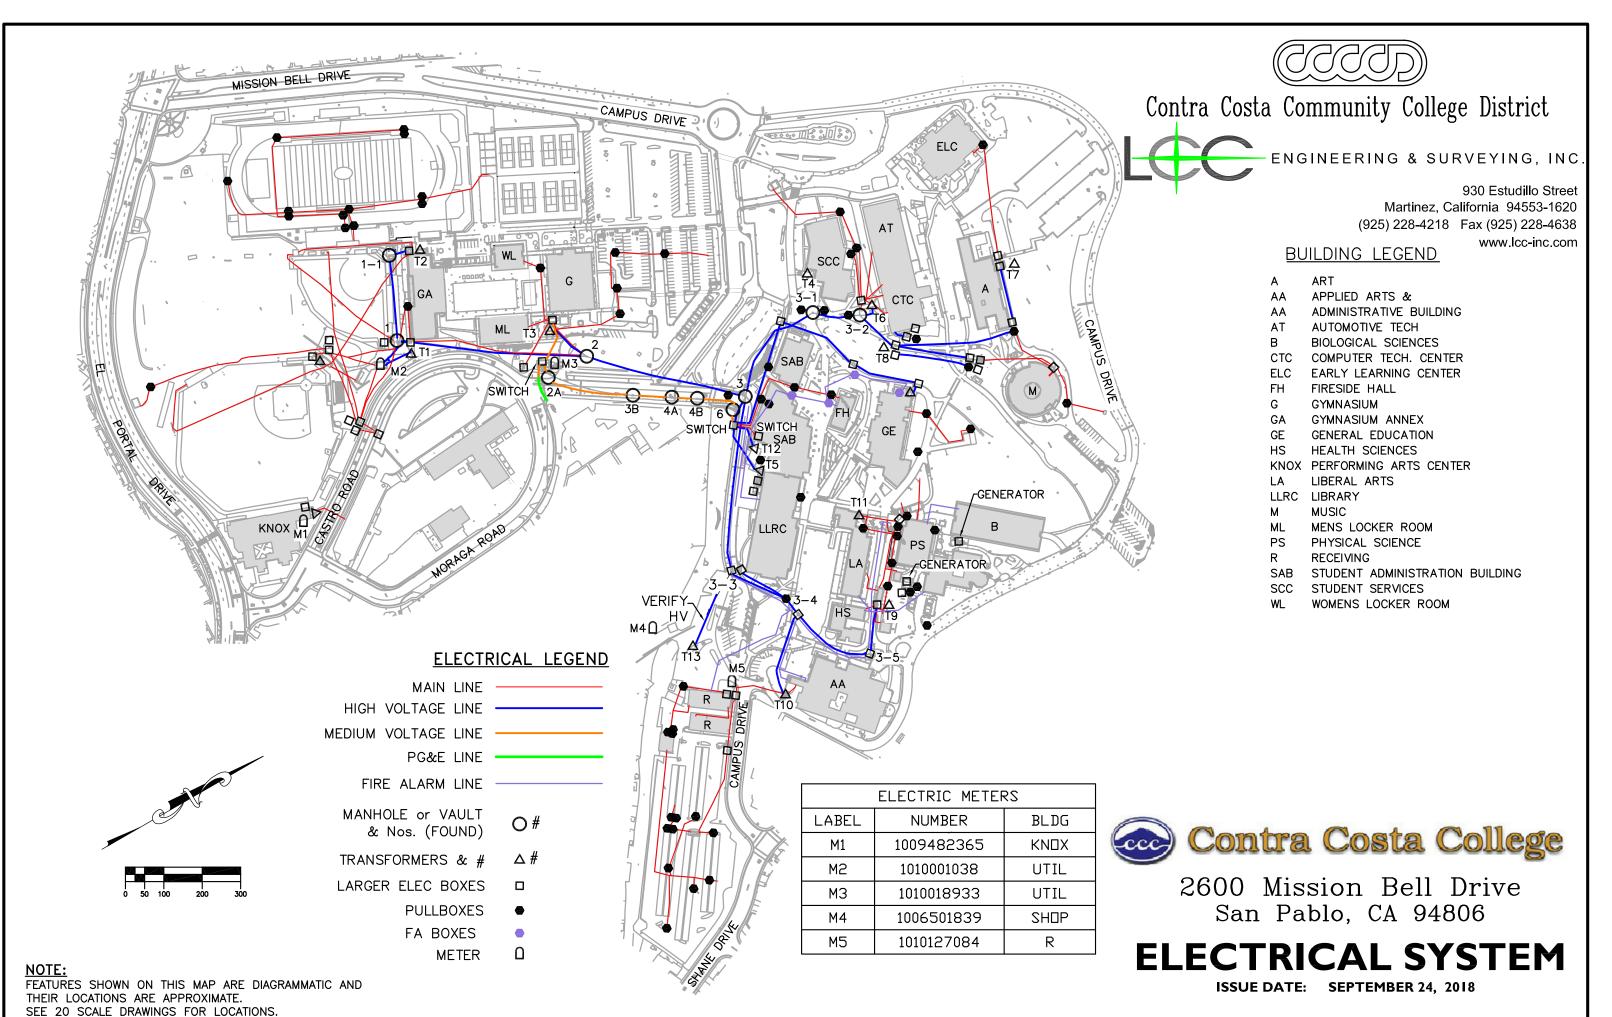



LCC Job # 2017.036.03

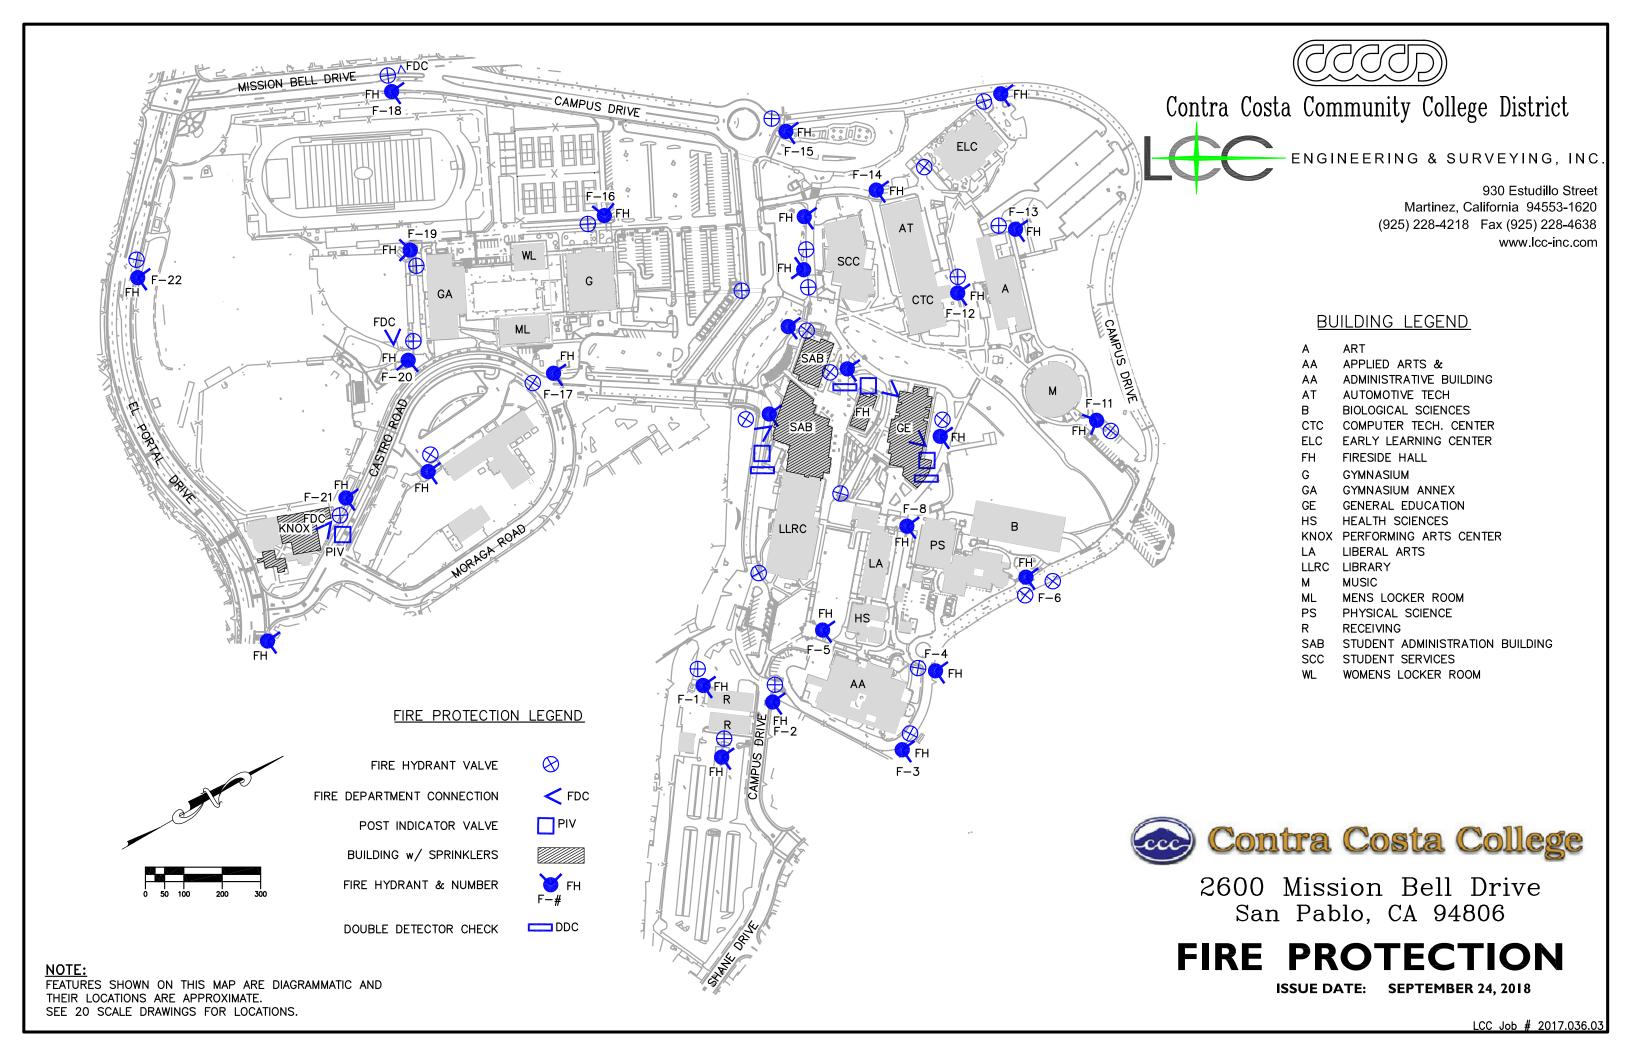


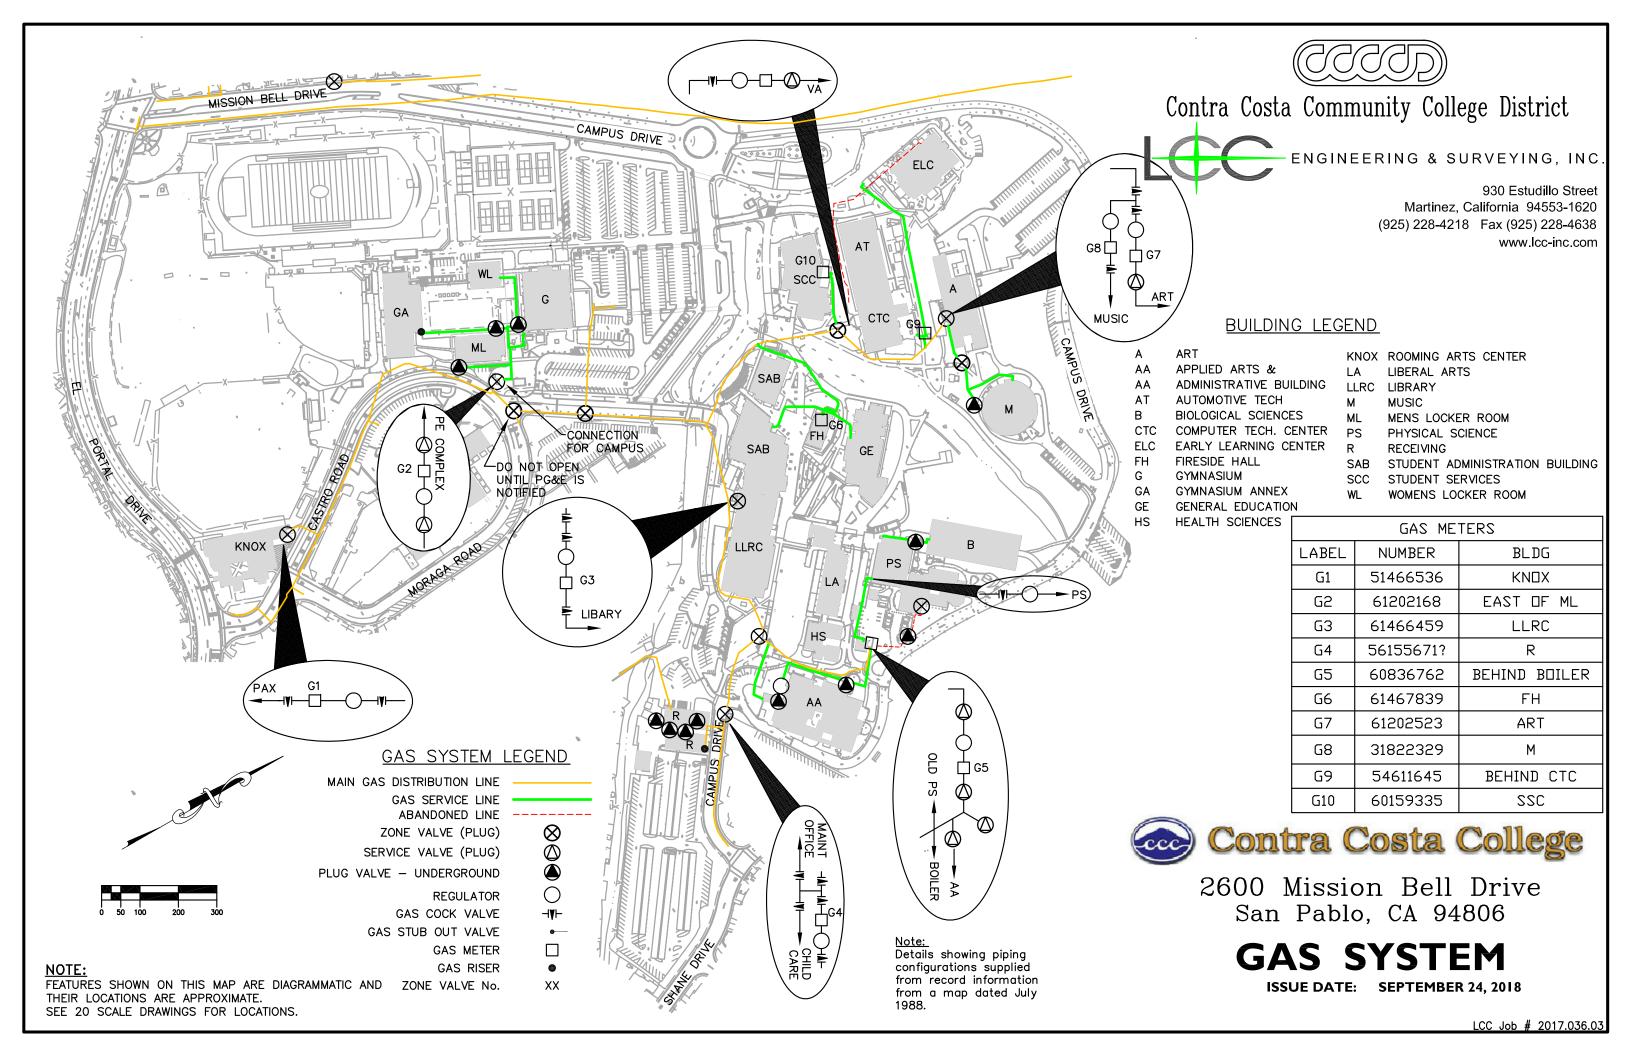

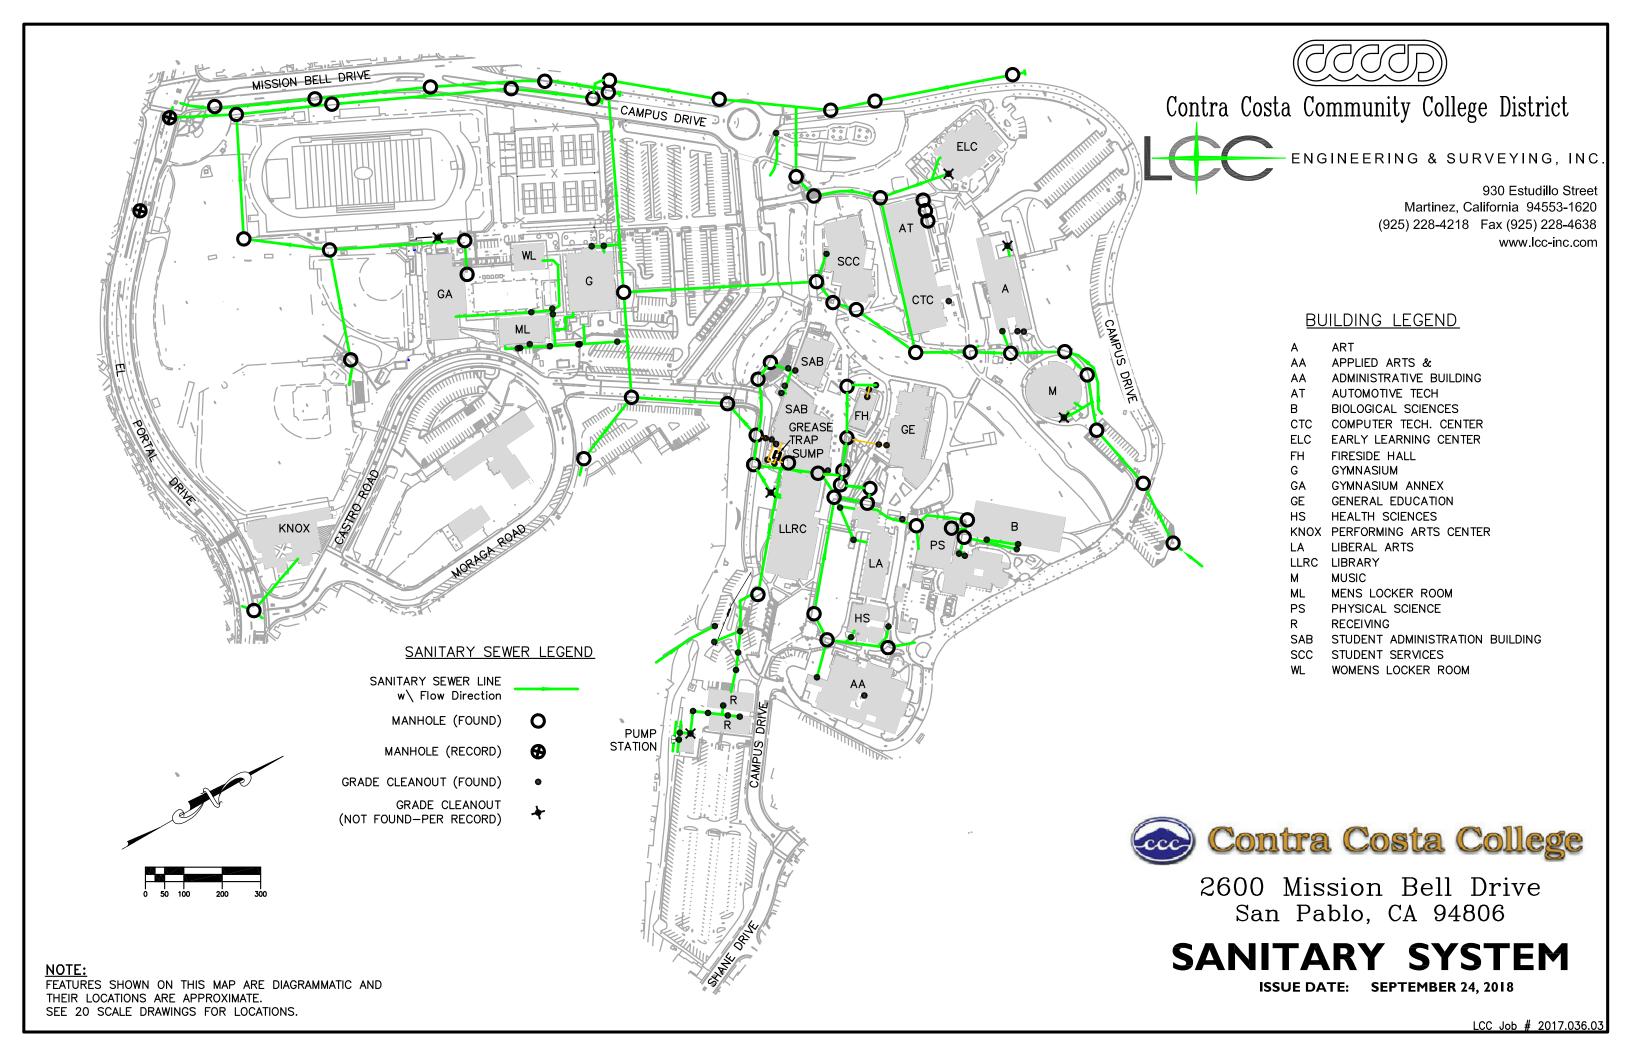

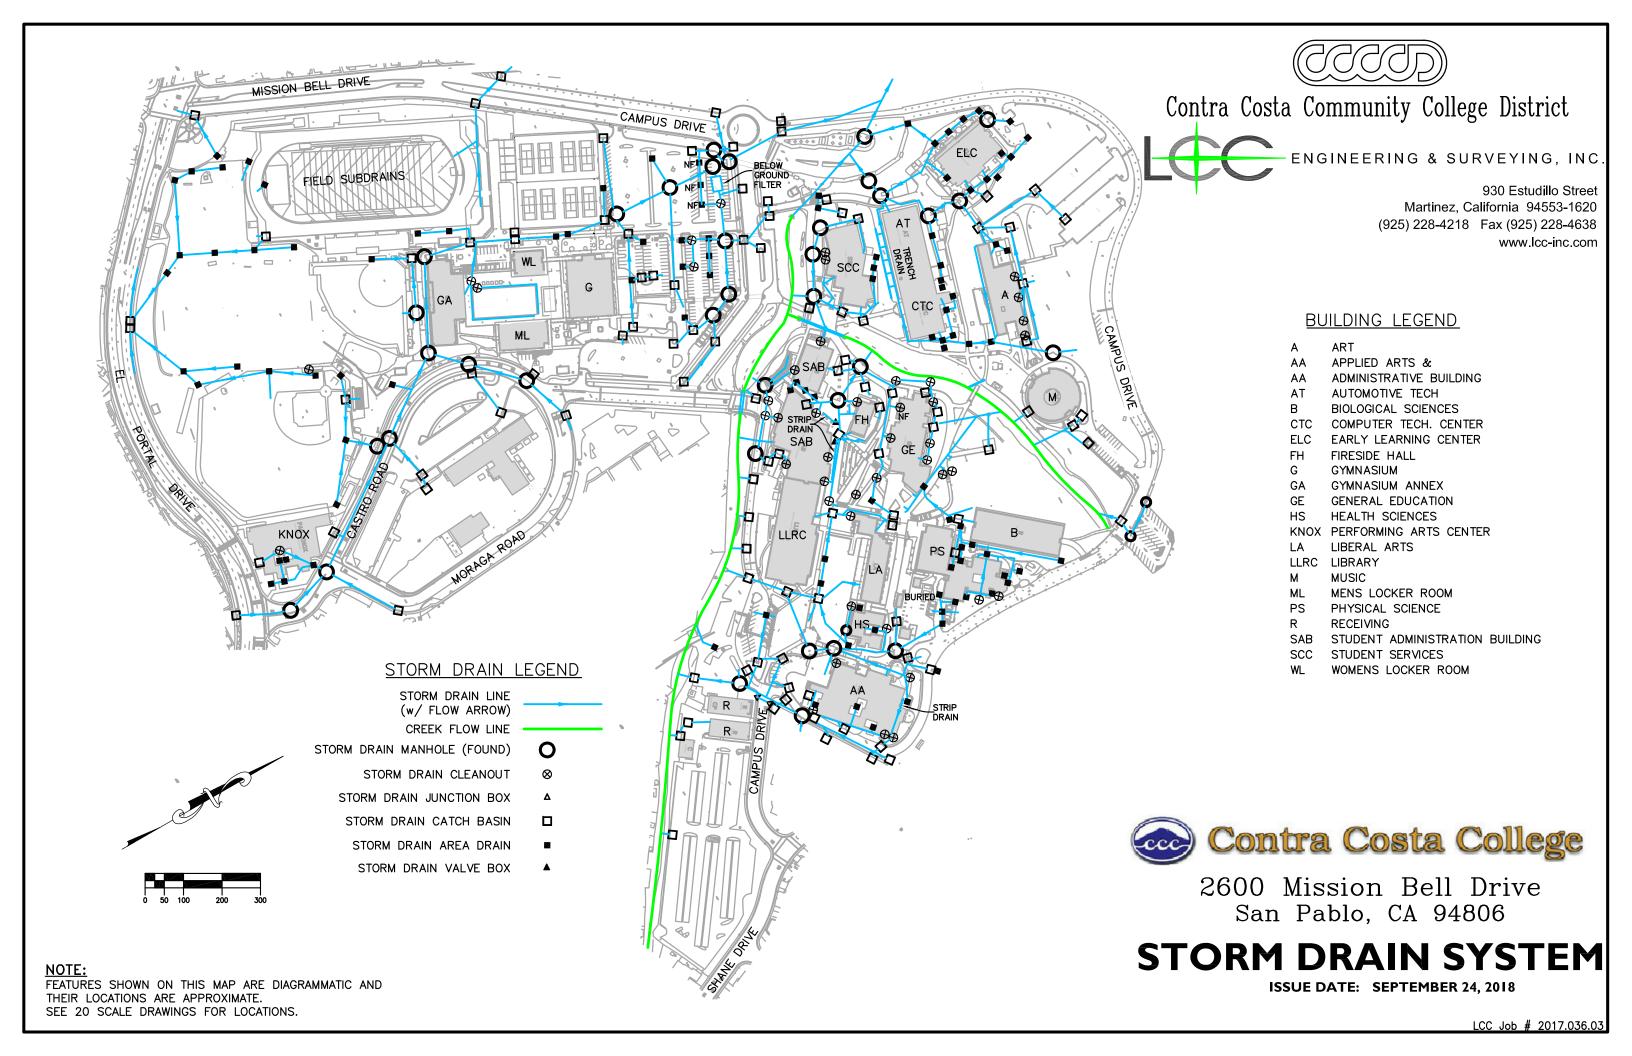

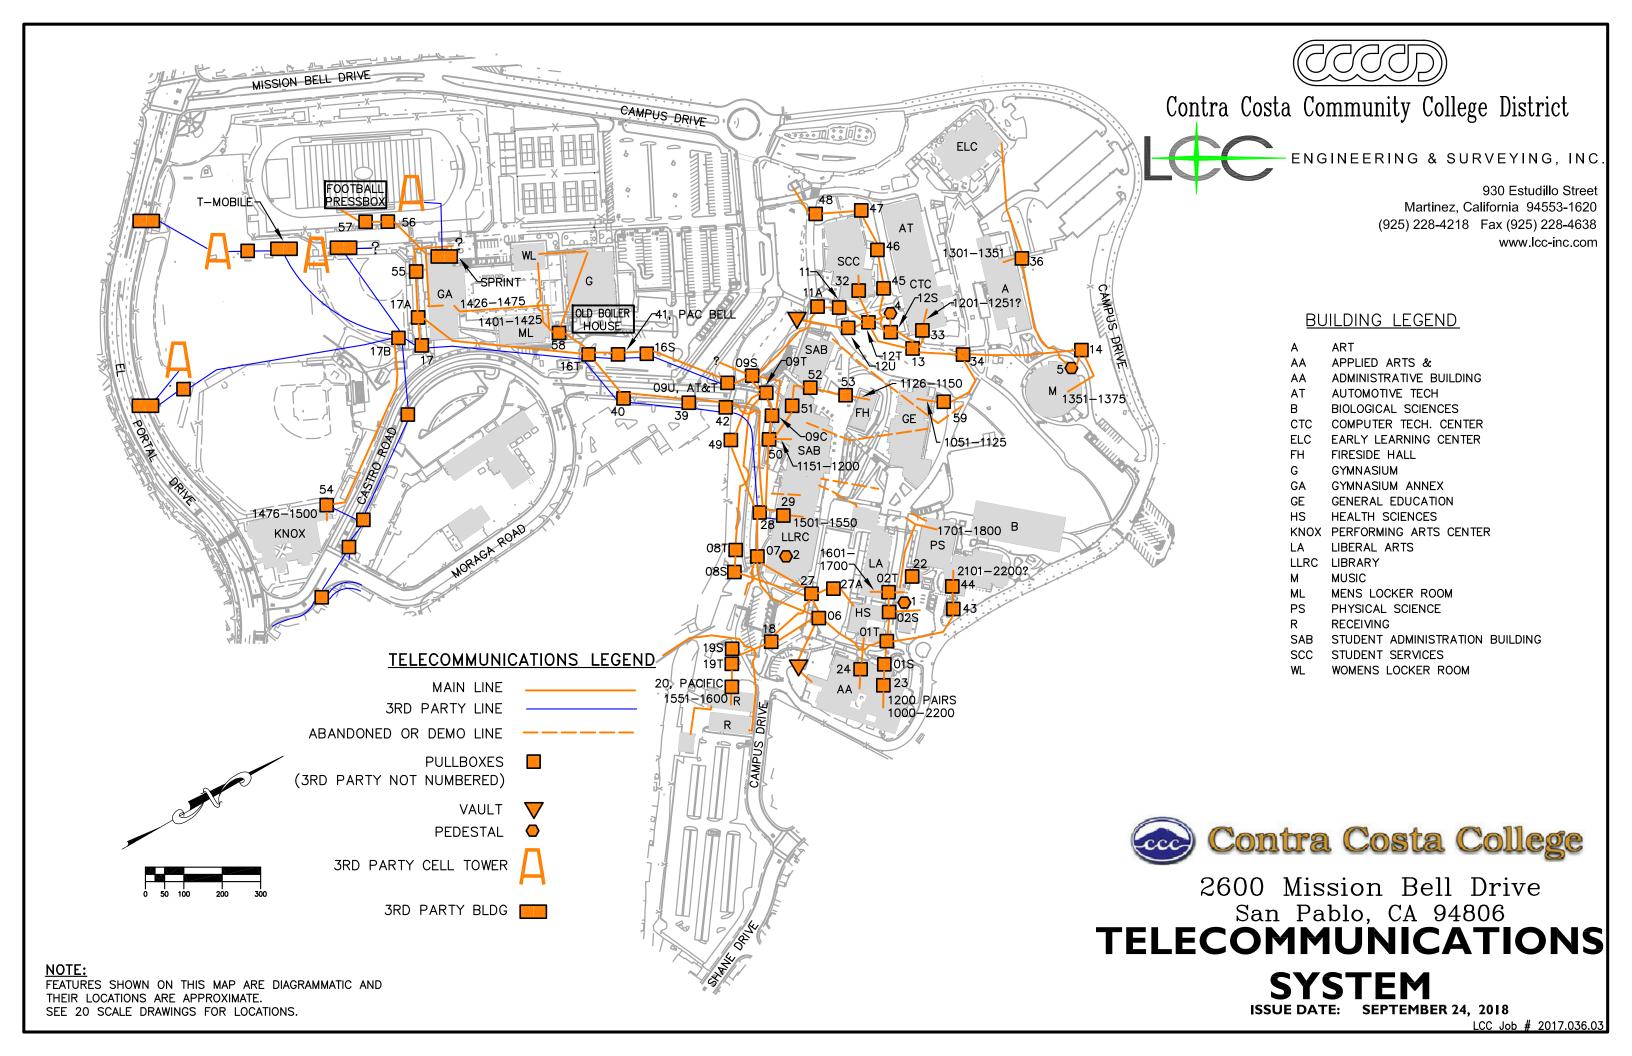

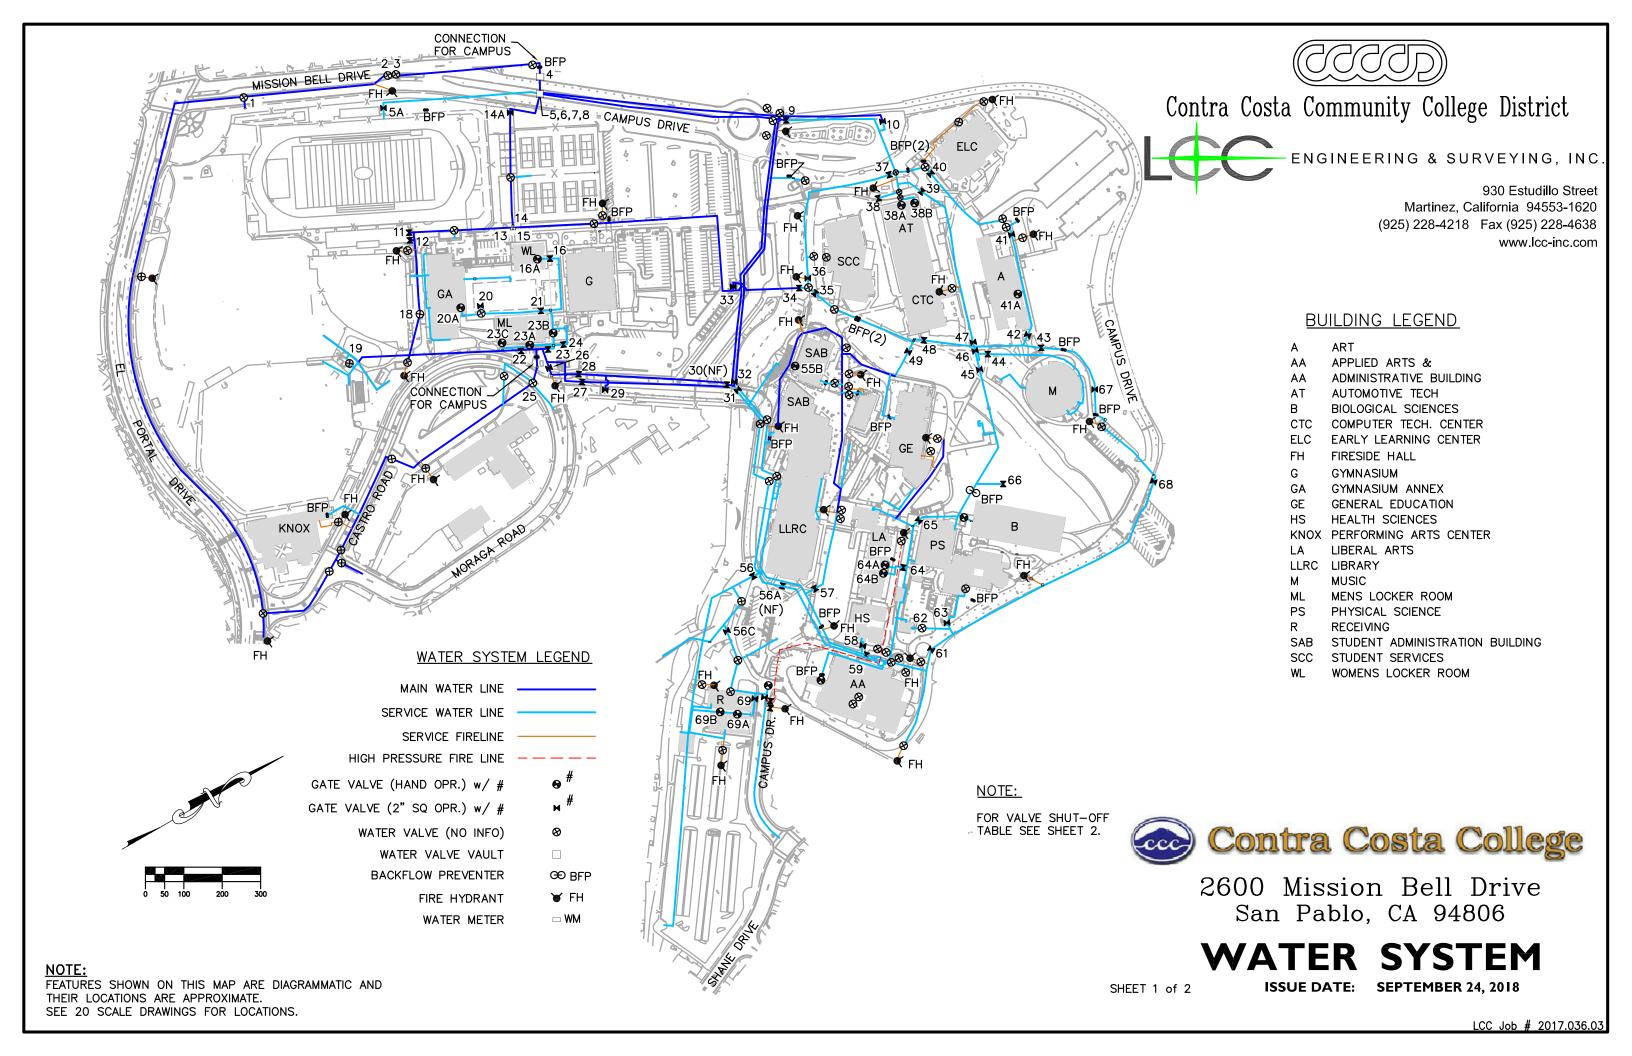

CONTRA COST COLLEGE WATER SHUT-OFF TABLE			
APPLIED ARTS (AA)	INTERNAL	BOILER ROOM (AA 1170)	NONE
	EXTERNAL	OUTSIDE BOILER ROOM	NONE
	ALTERNATE	61-68	PS
ARTS BUILDING (A)	INTERNAL	NO COMMON SHUT-OFF	
	EXTERNAL	41A	NONE
	ALTERNATE	41-42	NONE
BIO SCIENCE (B)	INTERNAL	NO COMMON SHUT-OFF	
	EXTERNAL	SOUTHSIDE	NONE
	ALTERNATE	31-45	SA-HS-LA-H
HEALTH SCIENCE (HS)	INTERNAL	NO COMMON SHUT-OFF	
	EXTERNAL	(SB) (HAND VALVE)	NONE
	ALTERNATIVE	31-68	SA-H-LA-L-AA-PS
HUMANITIES (H)	INTERNAL	52A	NONE
	EXTERNAL	52	NONE
	ALTERNATIVE	31-68	AA-PS-HS-LA-SA-L
LIBERAL ARTS (LA)	INTERNAL	MECH ROOM (LA-25A)	NONE
	EXTERNAL	64A 64	NONE
	ALTERNATIVE		NONE
LIBERARY (L)	INTERNAL EXTERNAL	MECH ROOM (L-6E) 31-45-49-68	NONE SA-H-LA-HS-PS-AA
	ALTERNATIVE	7-8-31-32	CAMPUS
	INTERNAL	RECEP. ROOM (N-1168)	NONE
MUSIC (M)	EXTERNAL	44	NONE
	ALTERNATIVE	44 45-46	NONE
PAC (KNOX)	INTERNAL	BOILER ROOM (KNOX-137)	NONE
	EXTERNAL	OUTSIDE BOILER ROOM	NONE
	ALTERNATIVE	(EBMUD FEED)	NONE
	INTERNAL	NO COMMON SHUT-OFF	
PHYSICAL SCIENCE (PS)	EXTERNAL	UNDER BUILDING	NONE
	ALTERNATIVE	31-45-6B	AA-LA-H-HS-SA-L
PHYSICAL SCIENCE (PS) 2	INTERNAL	NO COMMON SHUT-OFF	
	EXTERNAL	63	NONE
	ALTERNATIVE	61-68	AA
GYM (G)	INTERNAL	SIDE PANEL	NONE
	EXTERNAL	BOILER ROOM	NONE
	ALTERNATIVE	24	BOILER ROOM
GA BLDG. (GA)	INTERNAL	EAST STAIRWELL (GA-19)	NONE
	EXTERNAL	21	NONE
	ALTERNATIVE	23B	WL-R
MEN'S LR (LR)	INTERNAL	BOILER ROOM (ML-2C)	NONE
	EXTERNAL	23A	NONE
	ALTERNATIVE	23	WL-G-GA
WOMEN'S LR (WL)	INTERNAL	BOILER ROOM (WL-8)	NONE
	EXTERNAL	23B	GA
	ALTERNATIVE	23	WL-G-GA
RECEIVING (R)	INTERNAL	NO COMMON SHUT-OFF	
	EXTERNAL	56B	NONE
	ALTERNATIVE	56	LOT 9
STUDENT ACT. (SA)	INTERNAL	NO COMMON SHUT-OFF	NONE
	EXTERNAL	55A	NONE
	ALTERNATIVE	31-49-54-61-68	AA-PS-HS-LA-H-L
STUDENT ACT. (SA) 2	INTERNAL	55B- (SA-27)	NONE
	EXTERNAL	31-49-54-61-68	AA-PS-HS-LA-H-L
	ALTERNATIVE	7- 8- 31- 32	CAMPUS
VOCATIONAL ARTS (AT-CTC)	INTERNAL	NO COMMON SHUT-OFF	
	EXTERNAL	38B	NONE
	ALTERNATIVE	9-10-37-38-39-40	NONE
ADMINISTRATION (AA)	INTERNAL	NO COMMON SHUT-OFF	NONE
	EXTERNAL	59A (NORTHSIDE)	NONE
	ALTERNATIVE	59	NONE

NOTE:

FEATURES SHOWN ON THIS MAP ARE DIAGRAMMATIC AND

THEIR LOCATIONS ARE APPROXIMATE. SEE 20 SCALE DRAWINGS FOR LOCATIONS.



Contra Costa Community College District



ENGINEERING & SURVEYING, INC

930 Estudillo Street Martinez, California 94553-1620 (925) 228-4218 Fax (925) 228-4638 www.lcc-inc.com

BUILDING LEGEND

A ART

AA APPLIED ARTS &

AA ADMINISTRATIVE BUILDING

AT AUTOMOTIVE TECH

B BIOLOGICAL SCIENCES

CTC COMPUTER TECH. CENTER

ELC EARLY LEARNING CENTER

H FIRESIDE HALL

GYMNASIUM

A GYMNASIUM ANNEX

GE GENERAL EDUCATION

HS HEALTH SCIENCES

KNOX PERFORMING ARTS CENTER

.A LIBERAL ARTS

LLRC LIBRARY

I MUSIC

IL MENS LOCKER ROOM

PS PHYSICAL SCIENCE

R RECEIVING

AB STUDENT ADMINISTRATION BUILDING

SCC STUDENT SERVICES

WL WOMENS LOCKER ROOM



2600 Mission Bell Drive San Pablo, CA 94806

WATER SYSTEM

ISSUE DATE: SEPTEMBER 24 2018

SHEET 2 of 2

LCC Job # 2017.036.03